


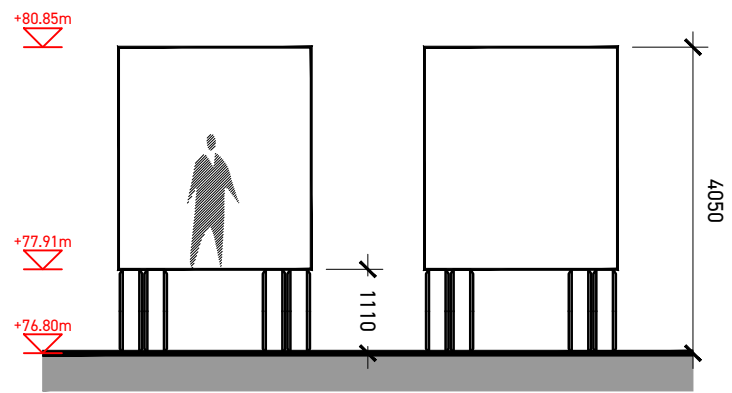


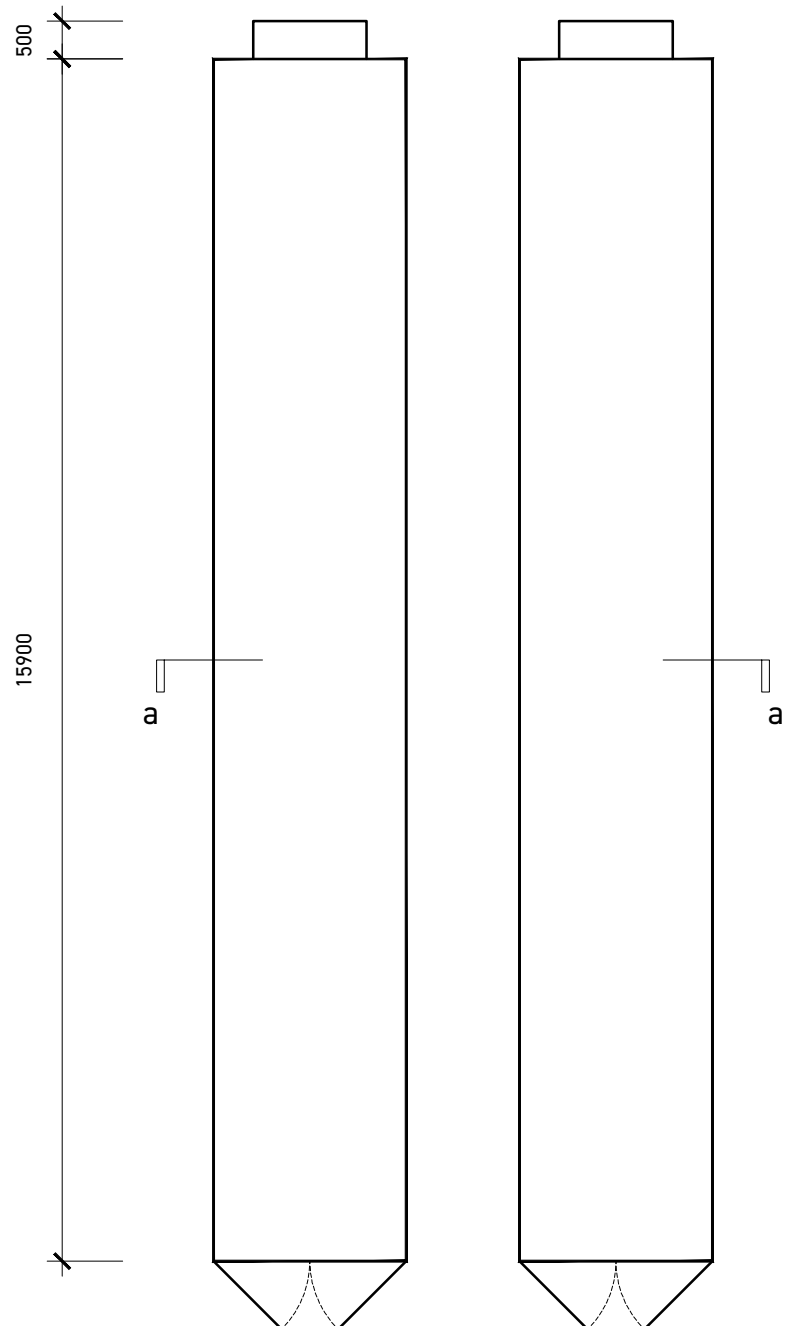


SECTION A-A 1:100

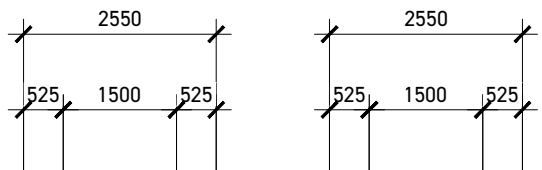


PLAN GROSS FLOOR AREA - 825Q.M

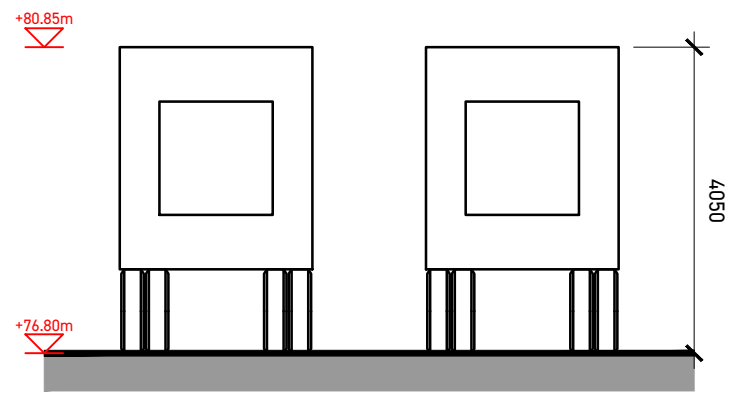


ELEVATION A TO EAST

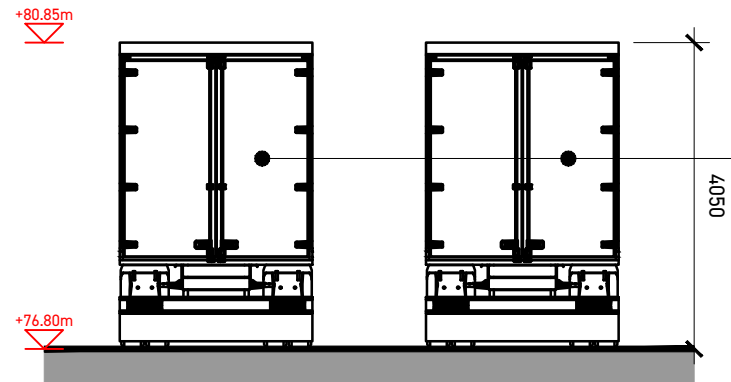


ELEVATION B TO WEST

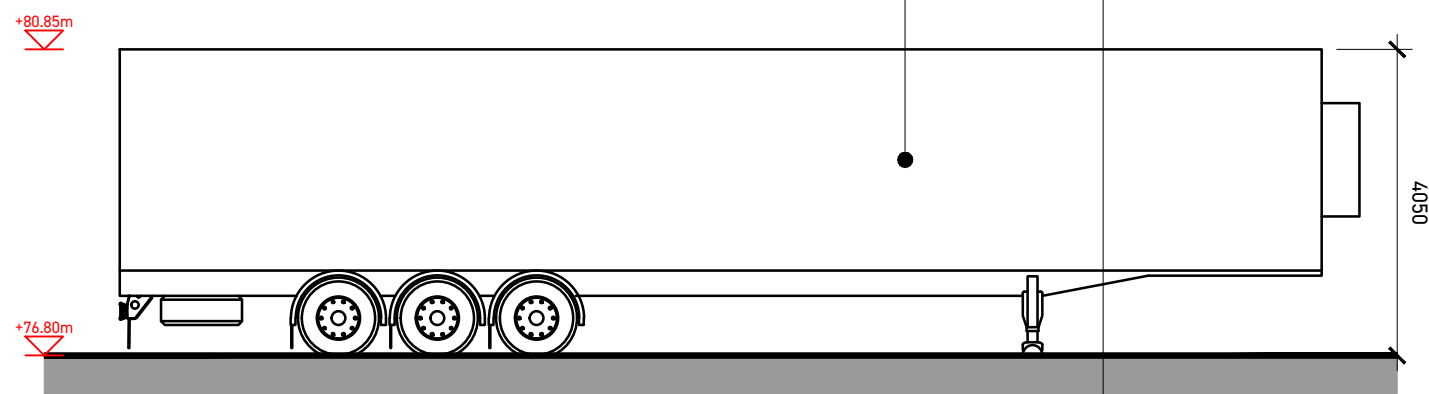

ELEVATION C TO SOUTH

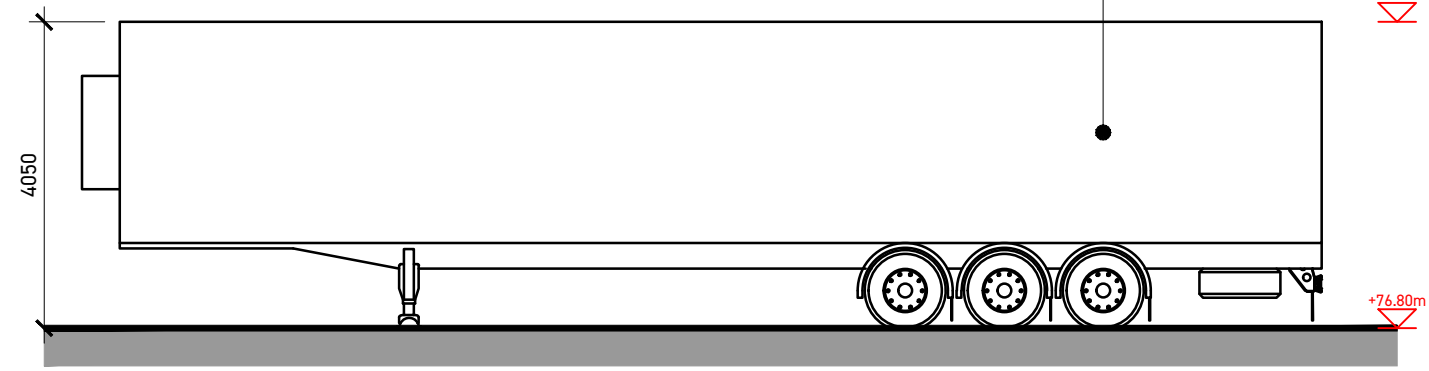

ELEVATION D TO NORTH

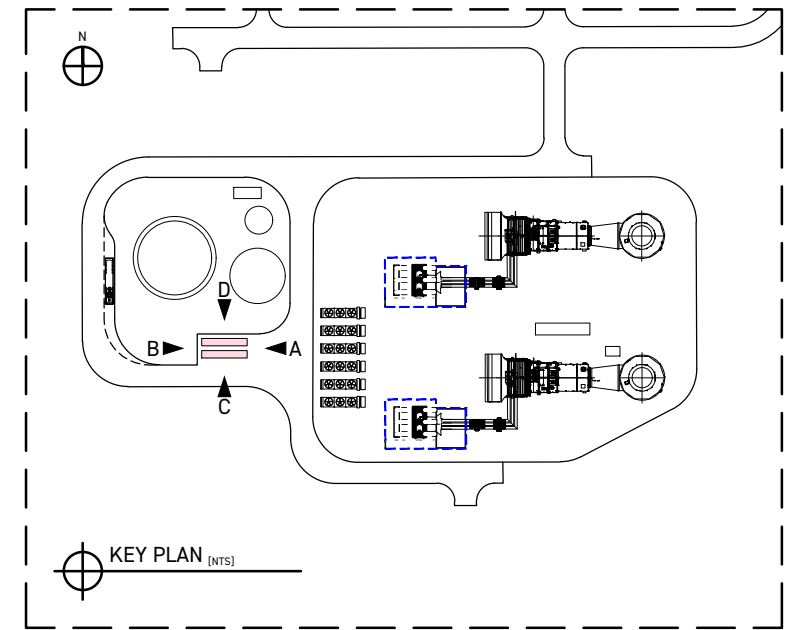

KEY PLAN [NTS]

ALUMINIUM DOORS (WHITE)

STEEL PANEL (WHITE)

Rev	Description	Date
PLANNING		
Client		
Kilshane Energy Ltd		
Project		
POWER STATION		
Kilshane, Dublin 11		
Date	September 2024	
Scale	1:100 @ A3	
Drawing		
DEMIN. WATER TREATMENT TRAILERS		
PLAN, SECTION & ELEVATIONS		
Job Nr	Drawing Nr	Rev
165	PL.D.01	

