

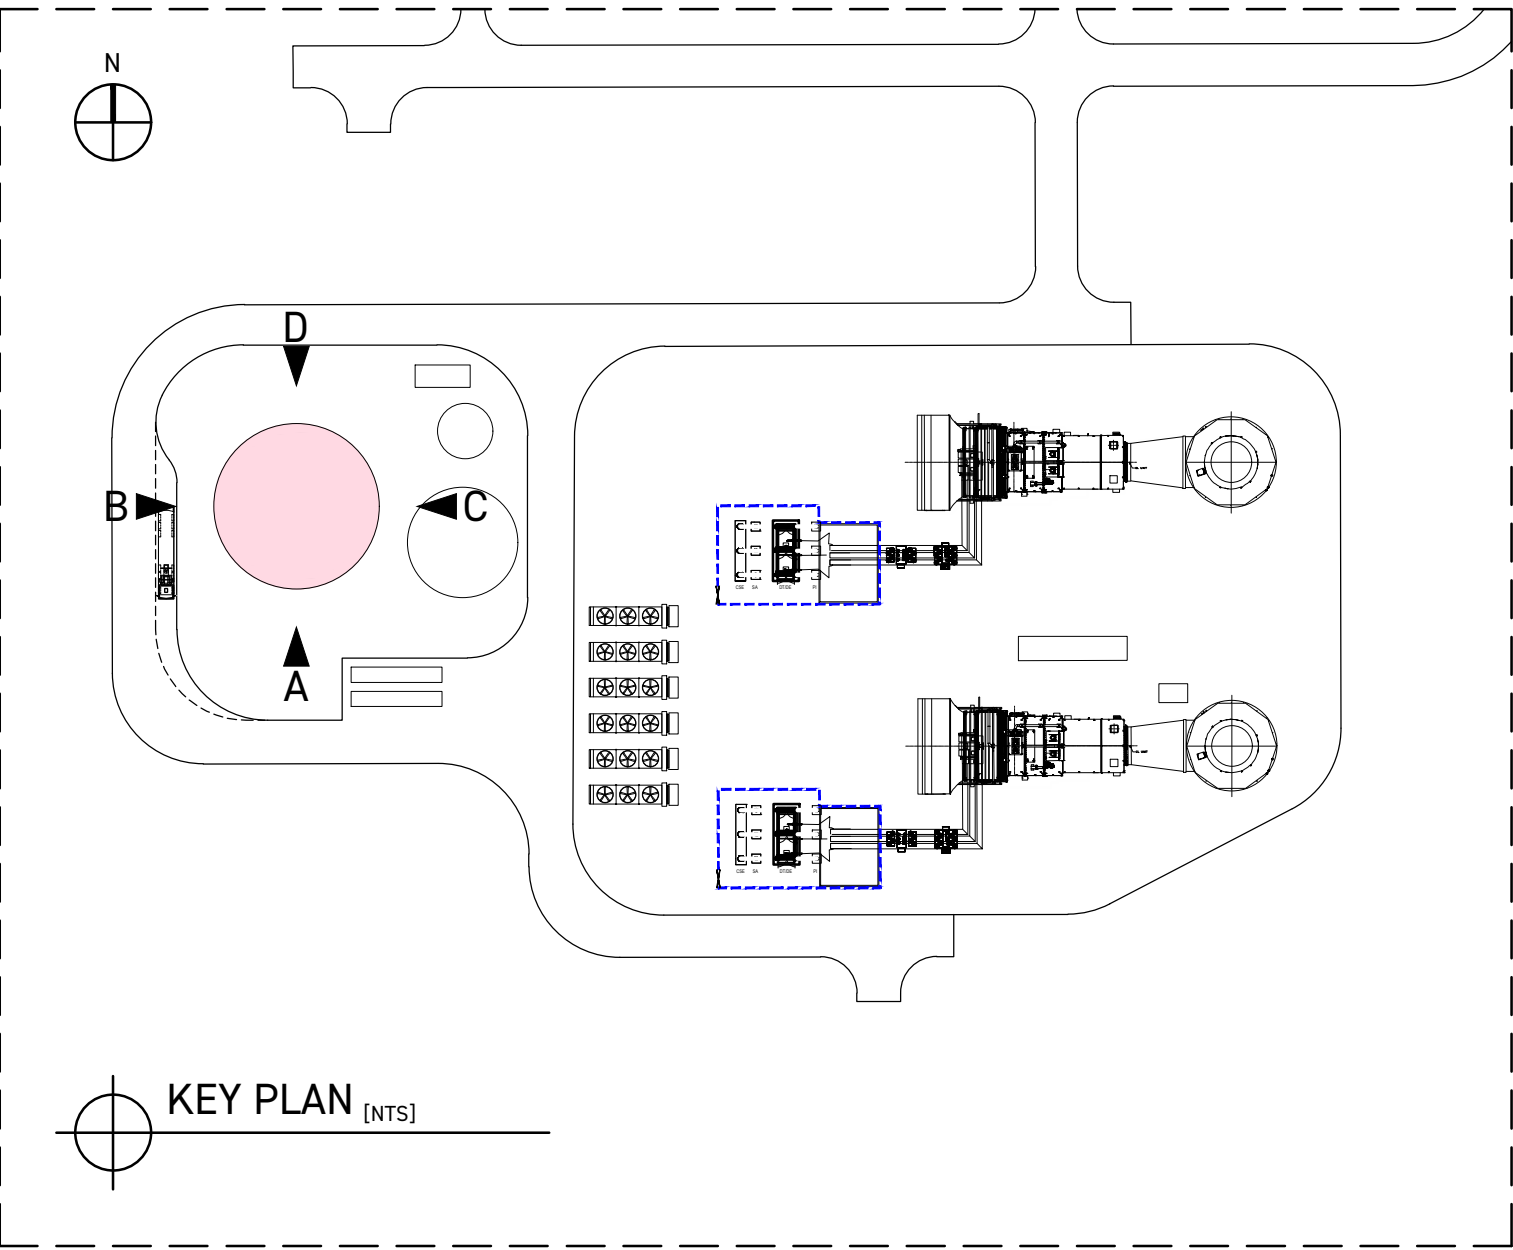
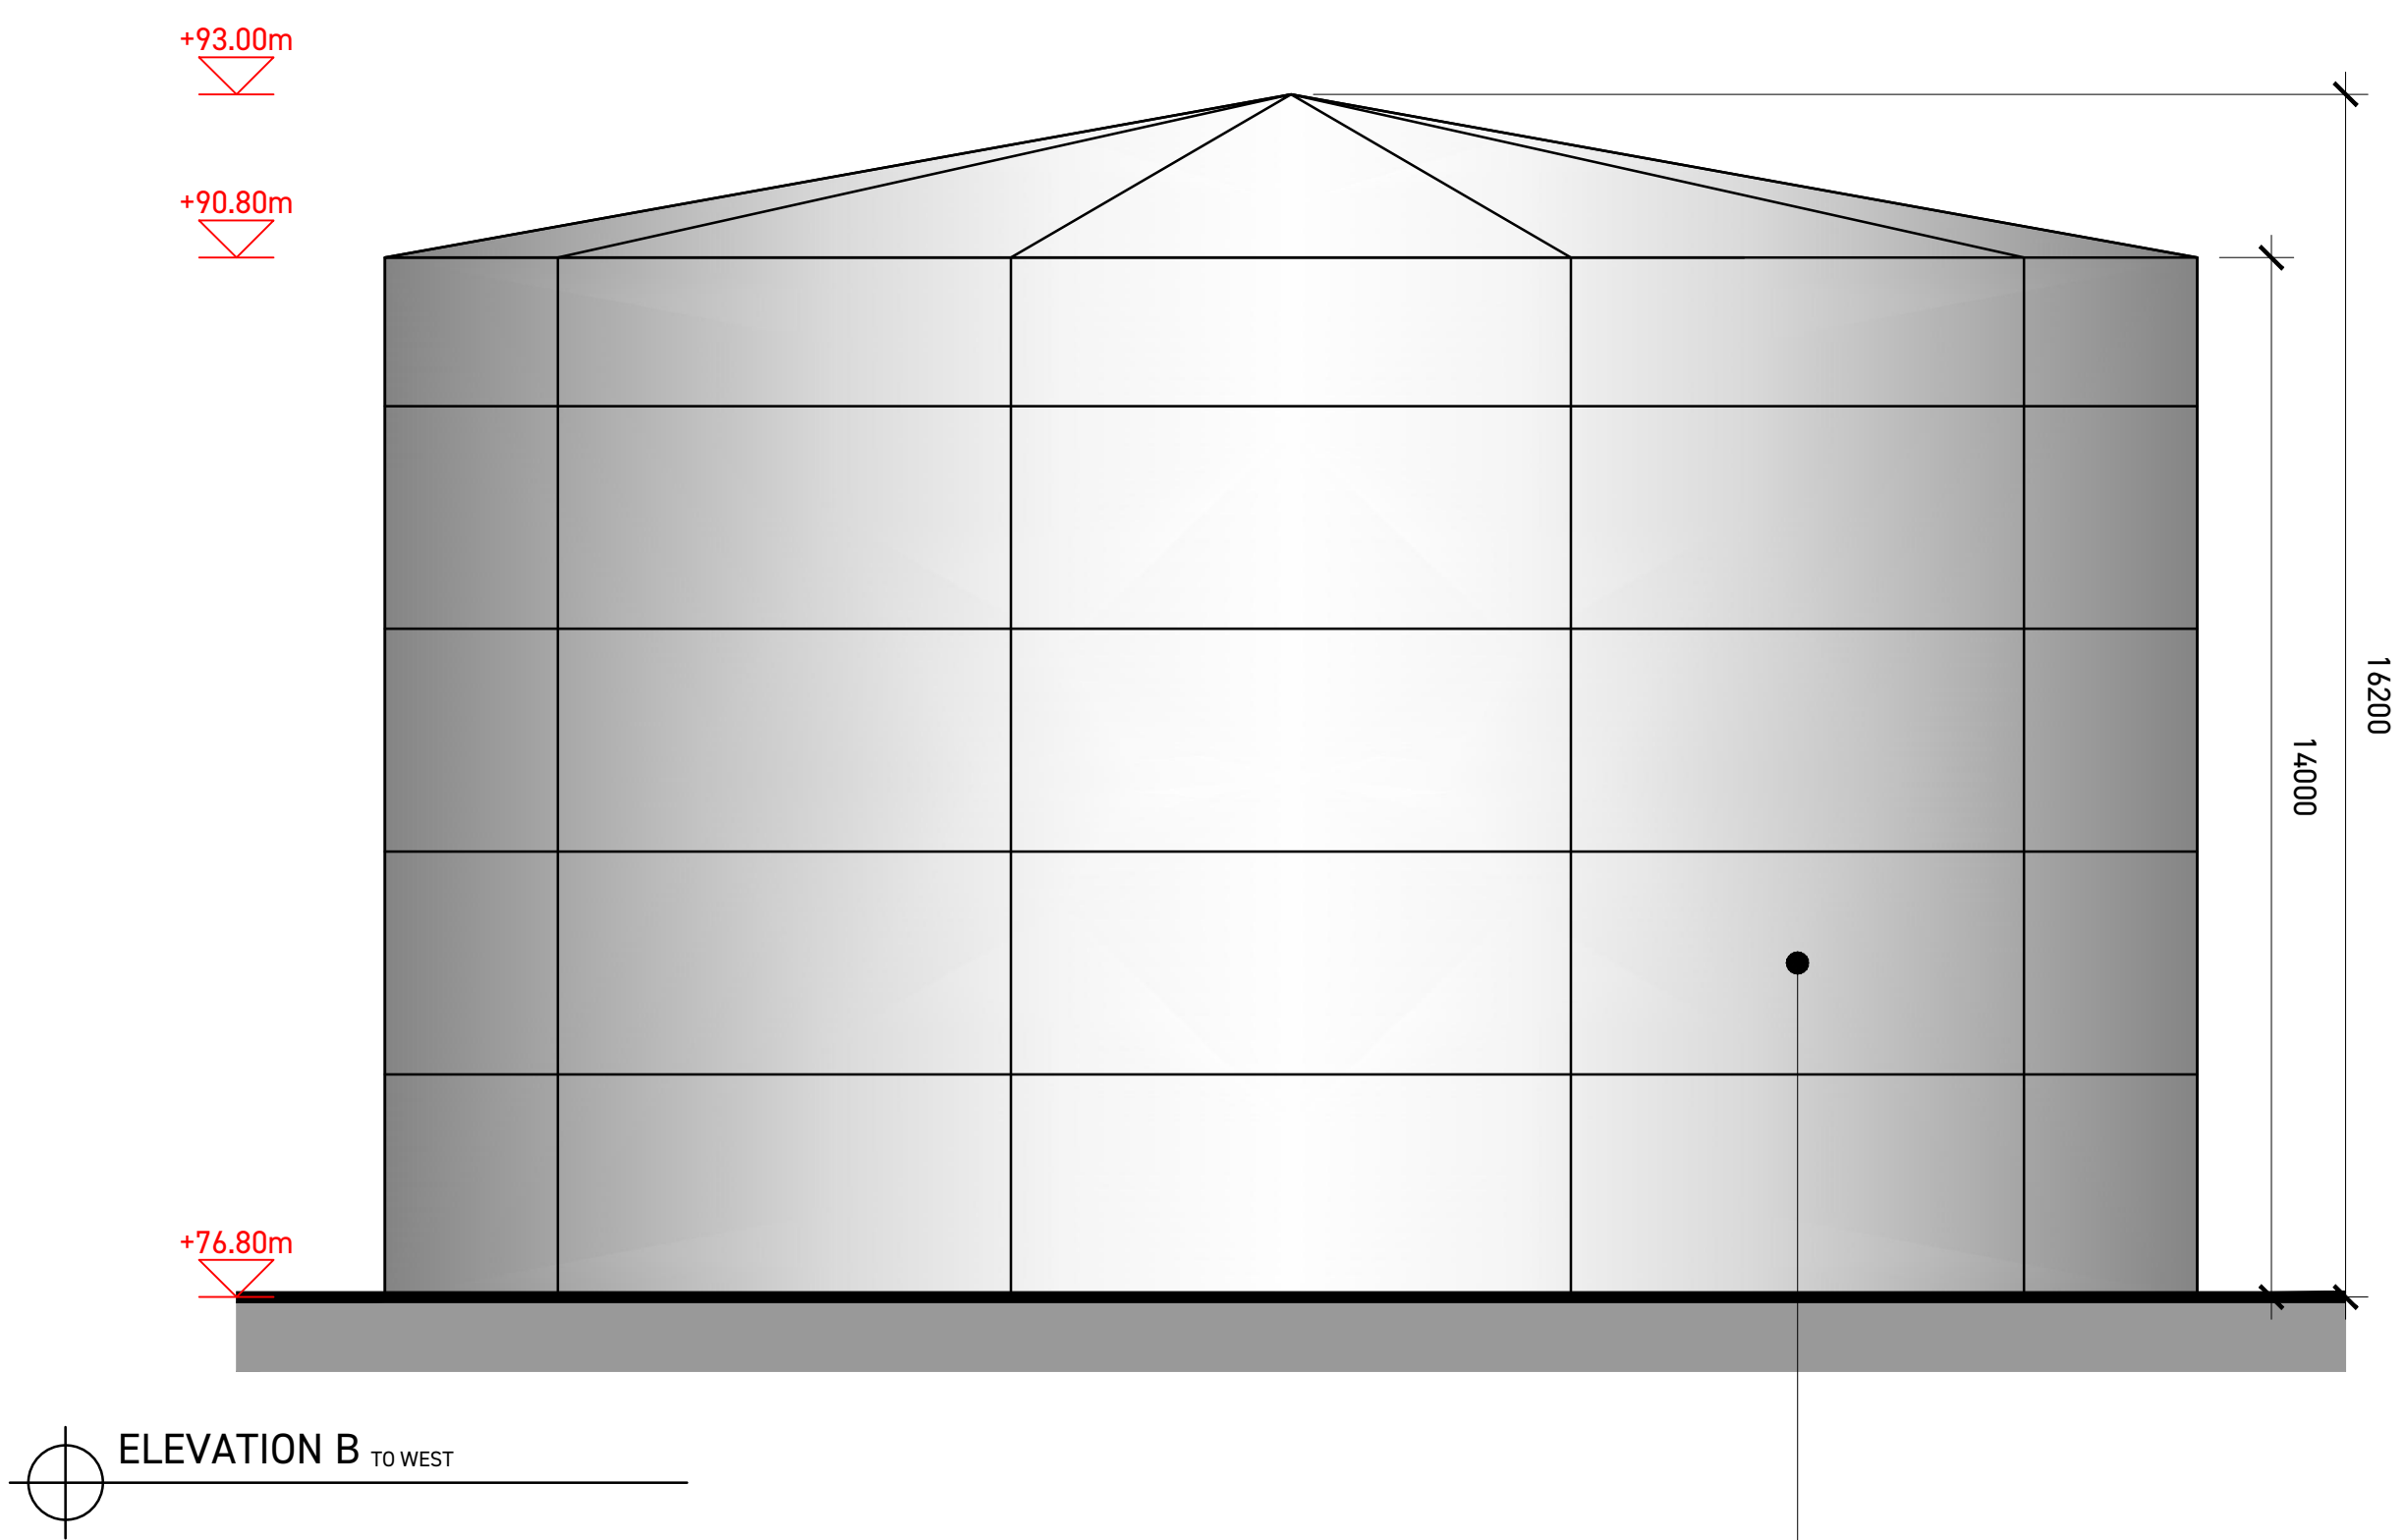


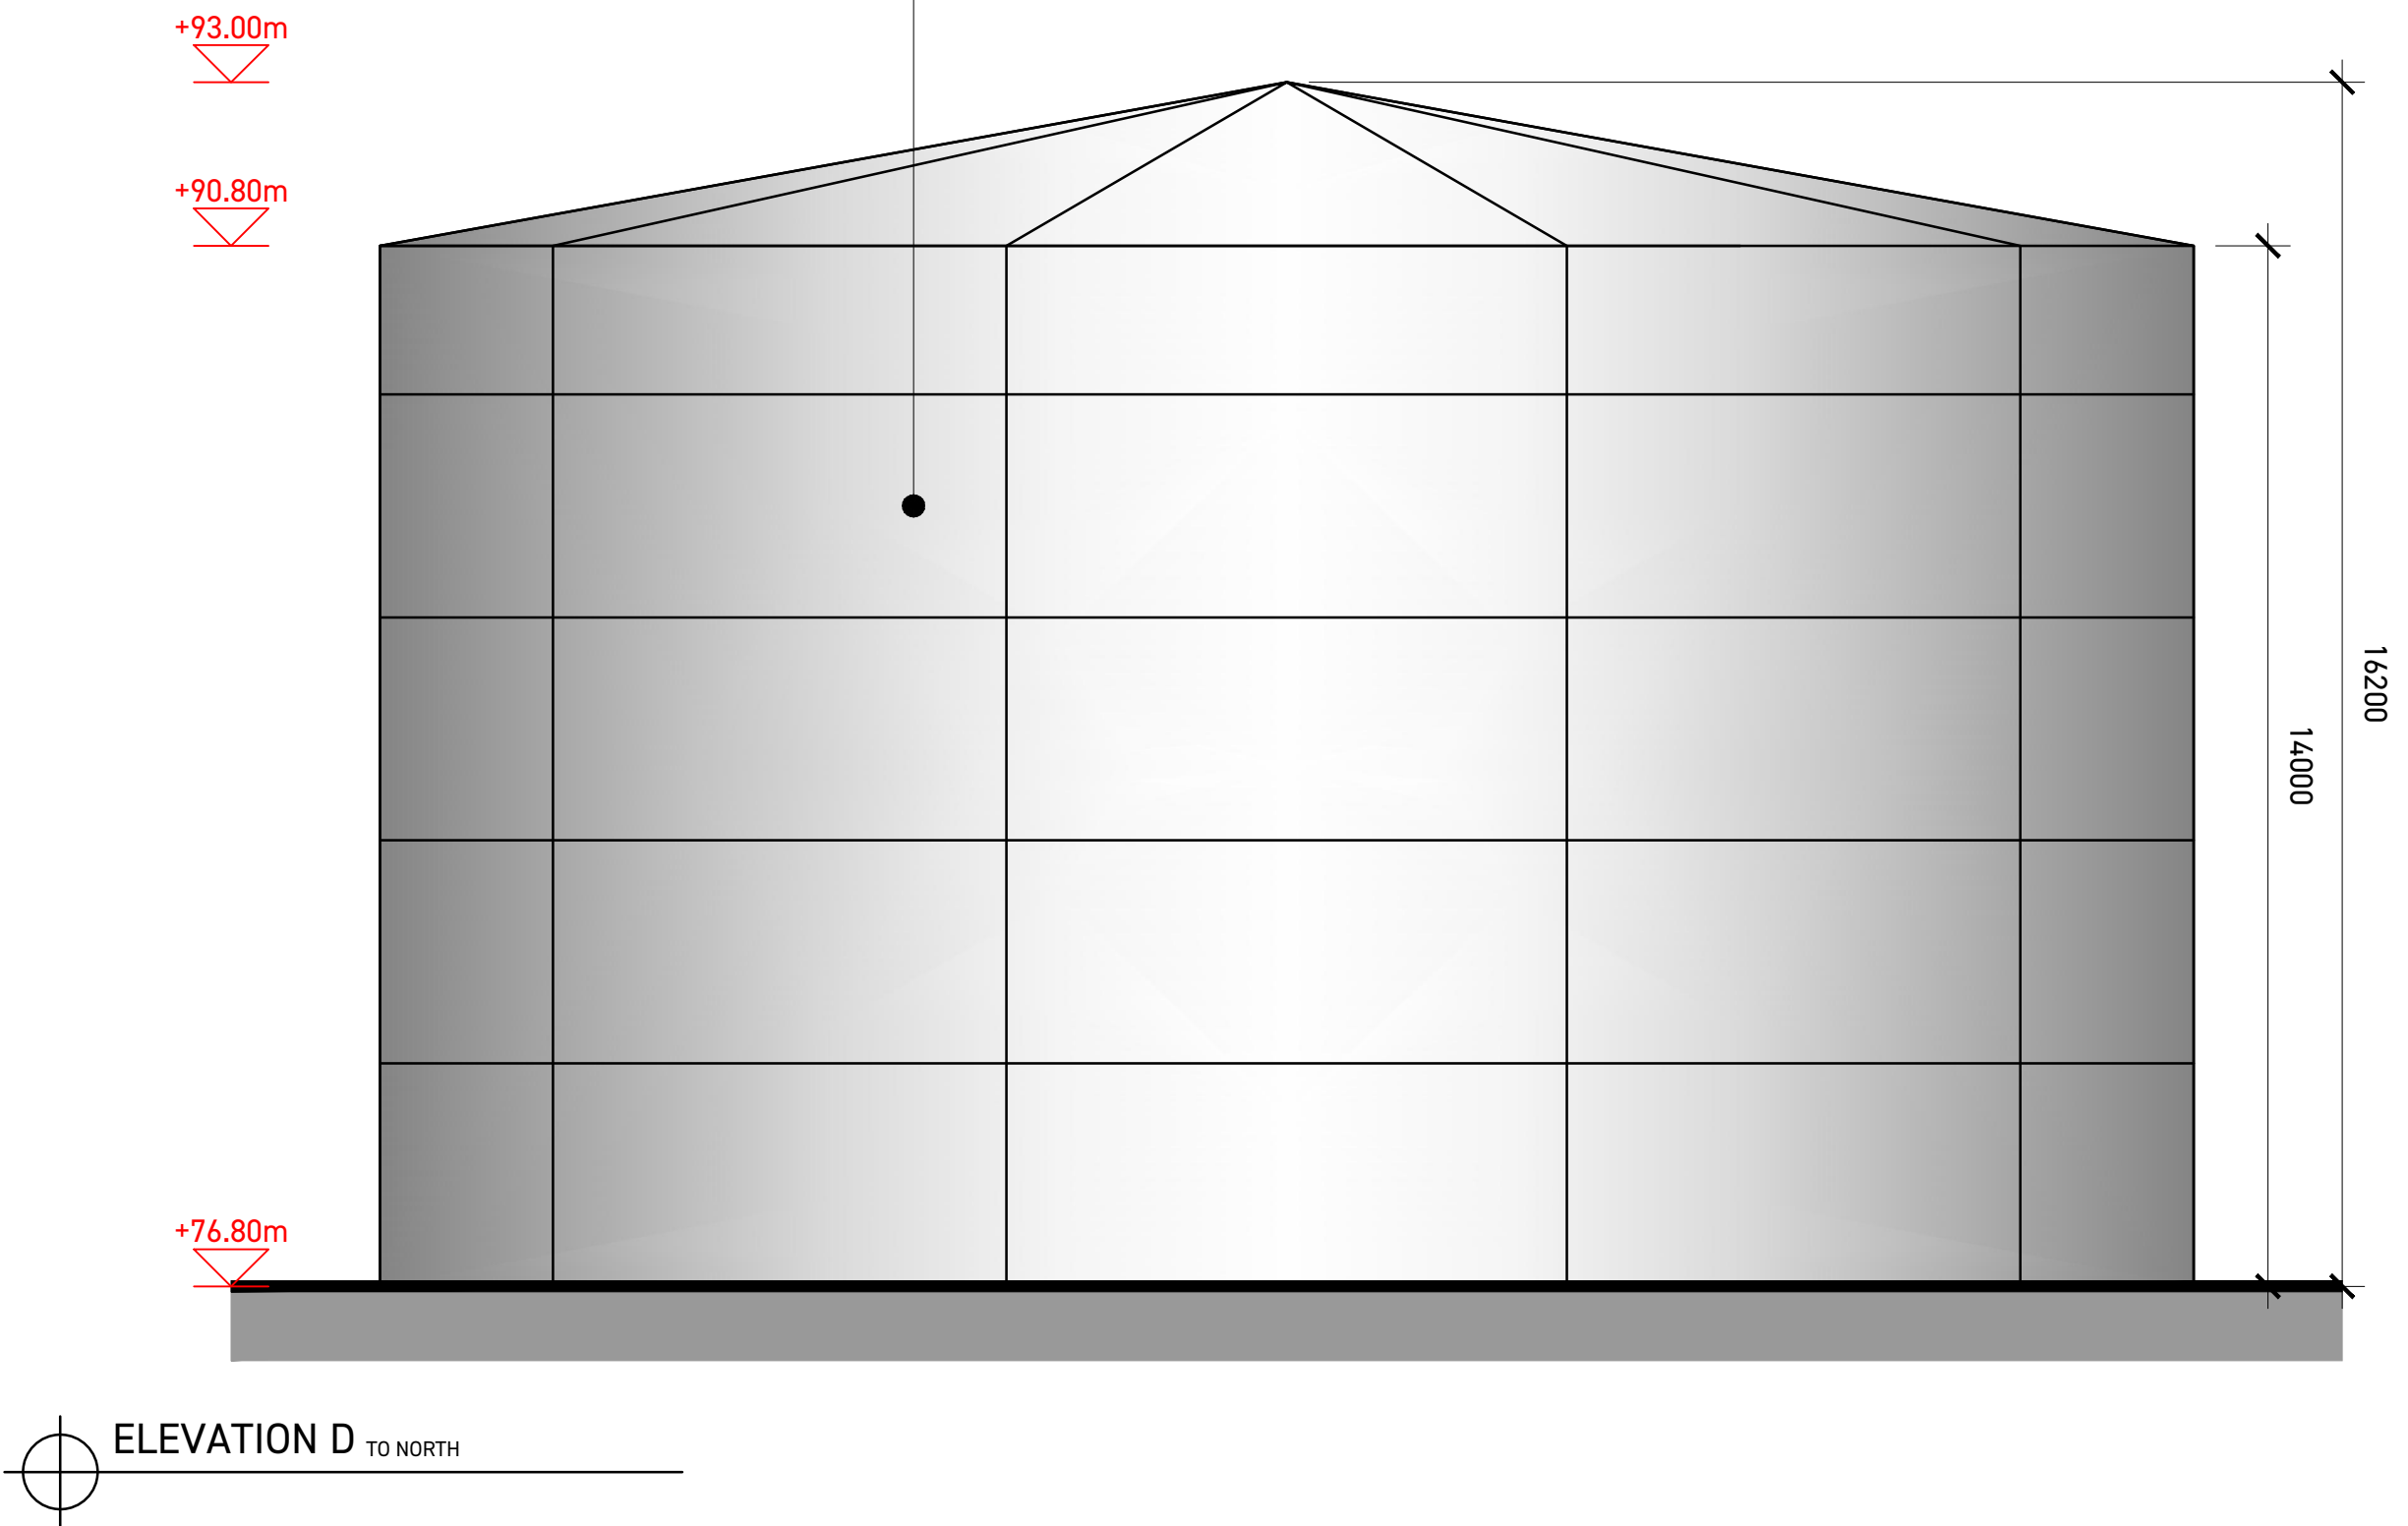

GALVANISED STAINLESS STEEL (GREY)

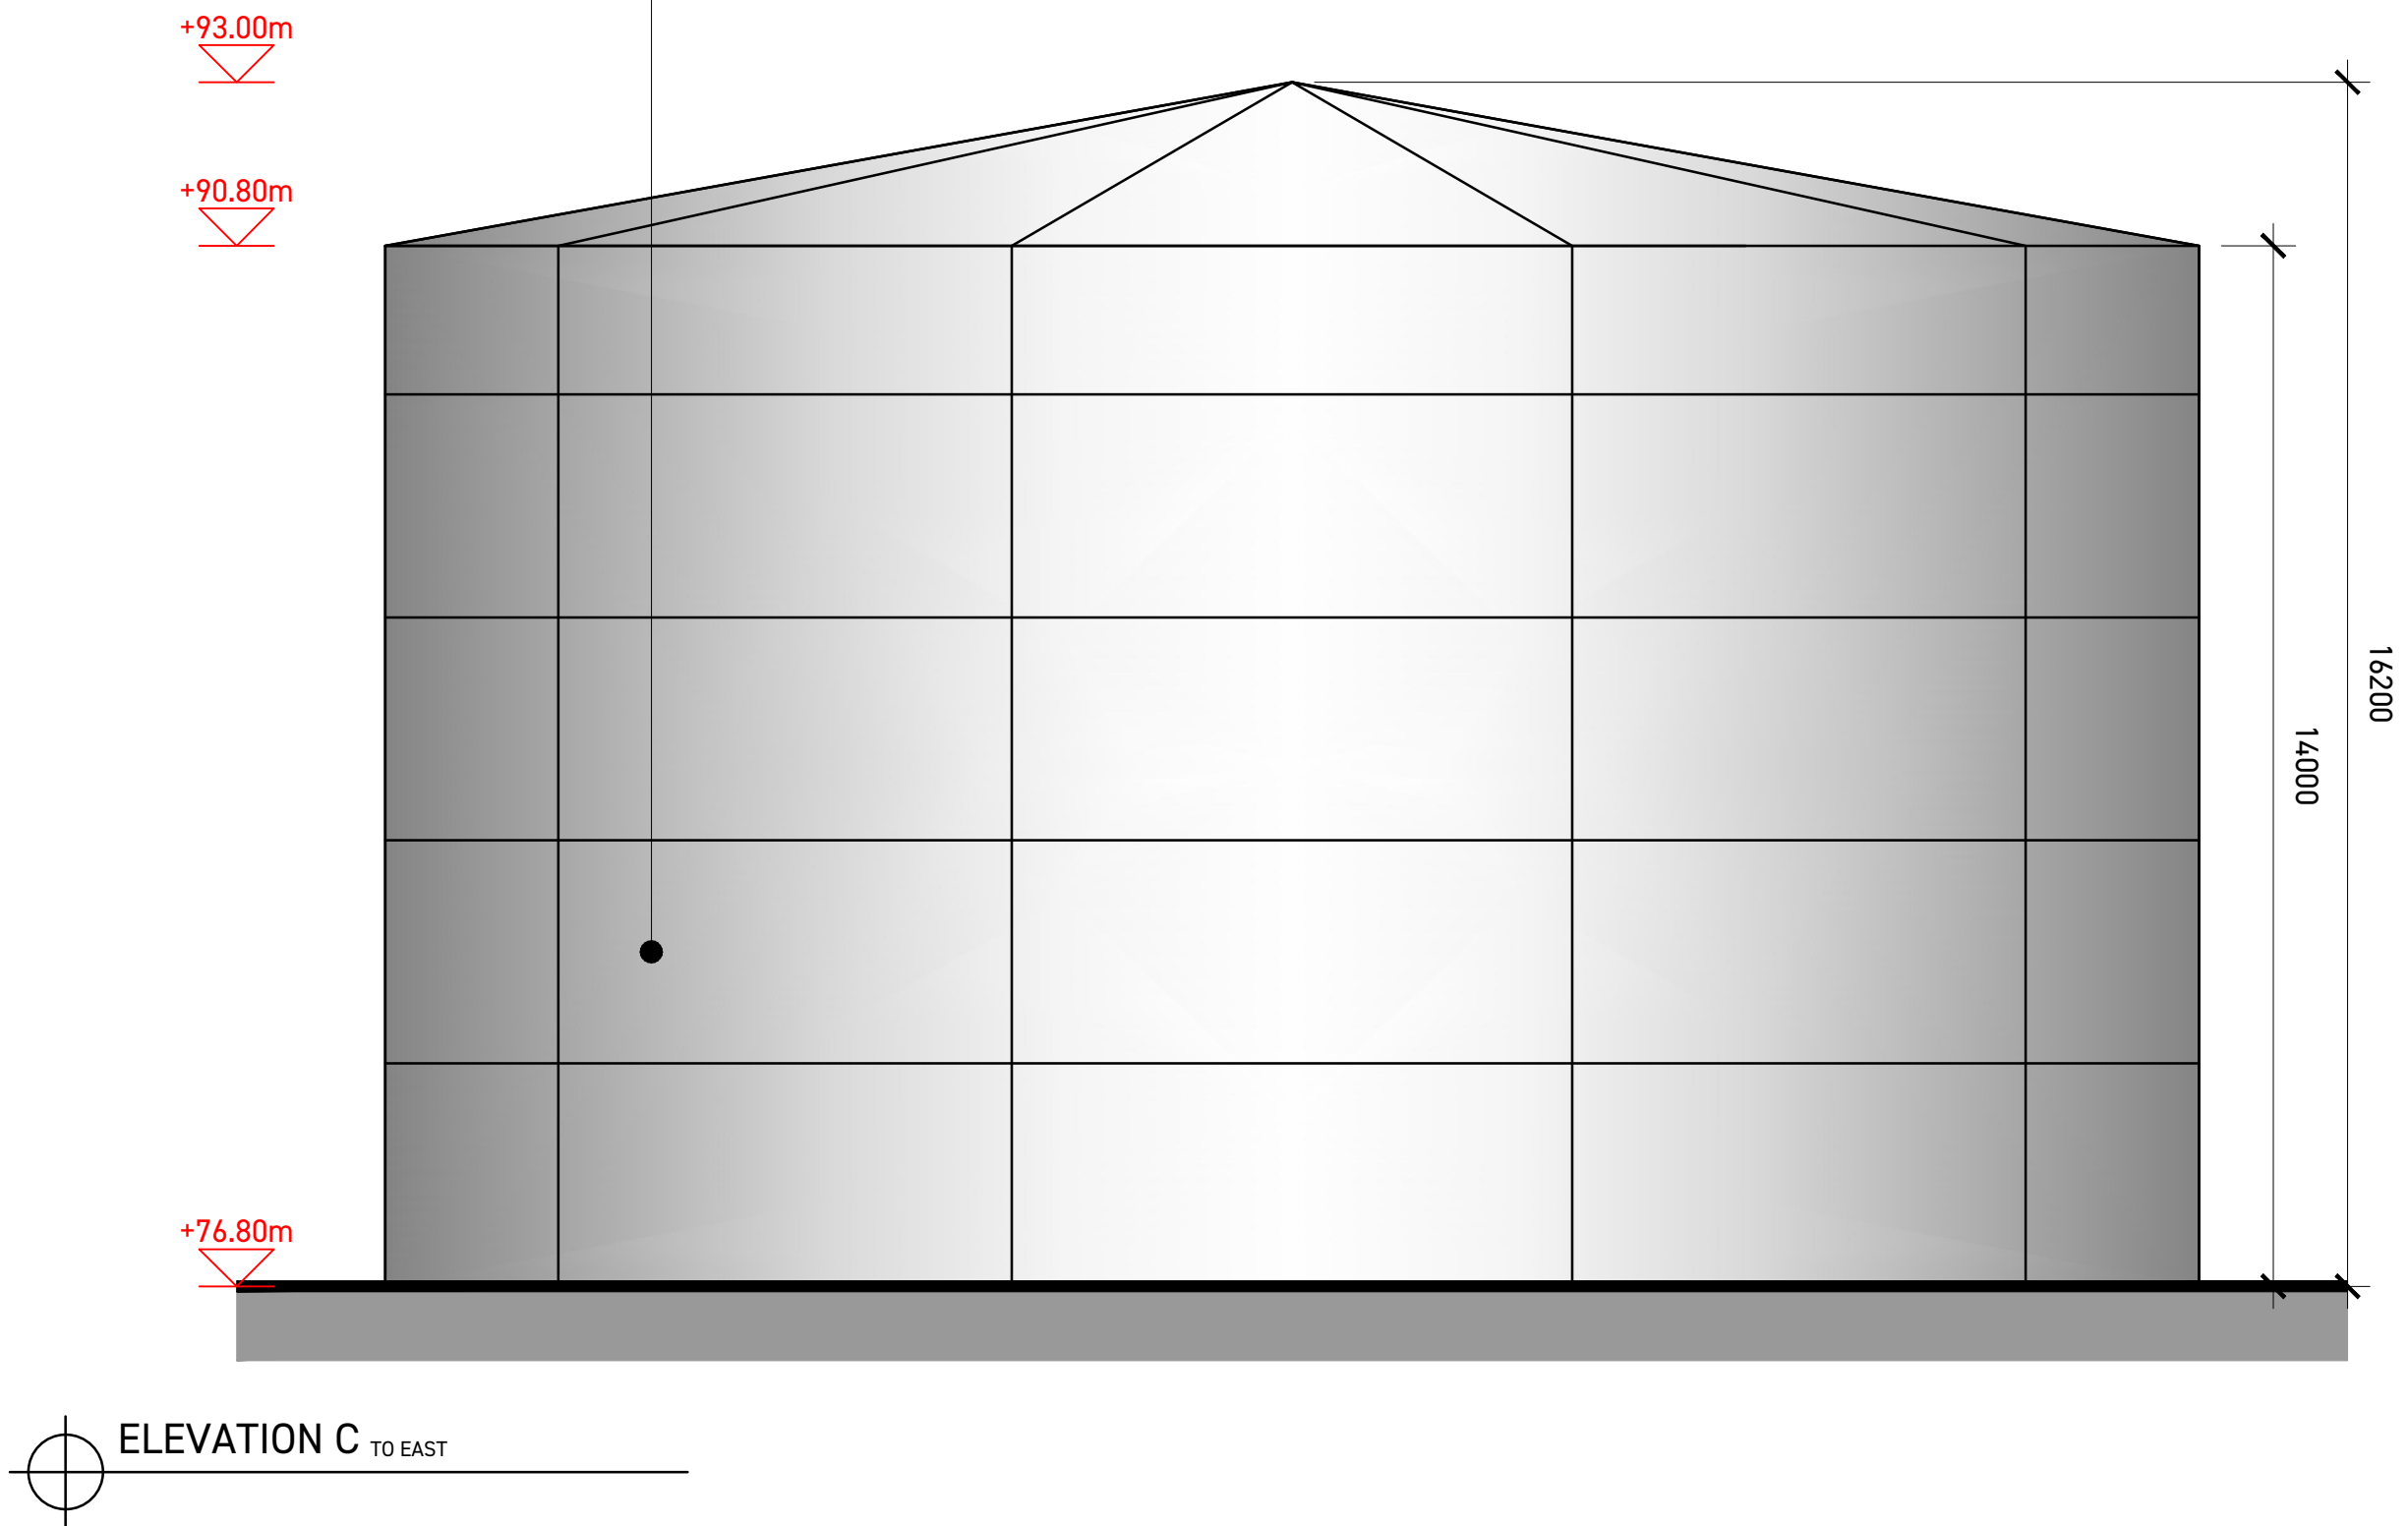

Rev	Description	Date
PLANNING		
Client		
Kilshane Energy Ltd		
Project		
POWER STATION		
Kilshane, Dublin 11		
Date	September 2024	
Scale	1:100 @ A1	
Drawing		
FUEL OIL TANK		
ELEVATIONS B, C & D		
Job Nr	Drawing Nr	Rev
165	PL.E.02	

ma McATAVEY ARCHITECTS

45 Dean Swift Building
Armagh Business Park | Hamiltonsbawn Road |
Armagh | BT60 1HW

T | +44 (0)75 4171 0839
E | ryan@mcataveyarchitects.com
W | www.mcataveyarchitects.com