


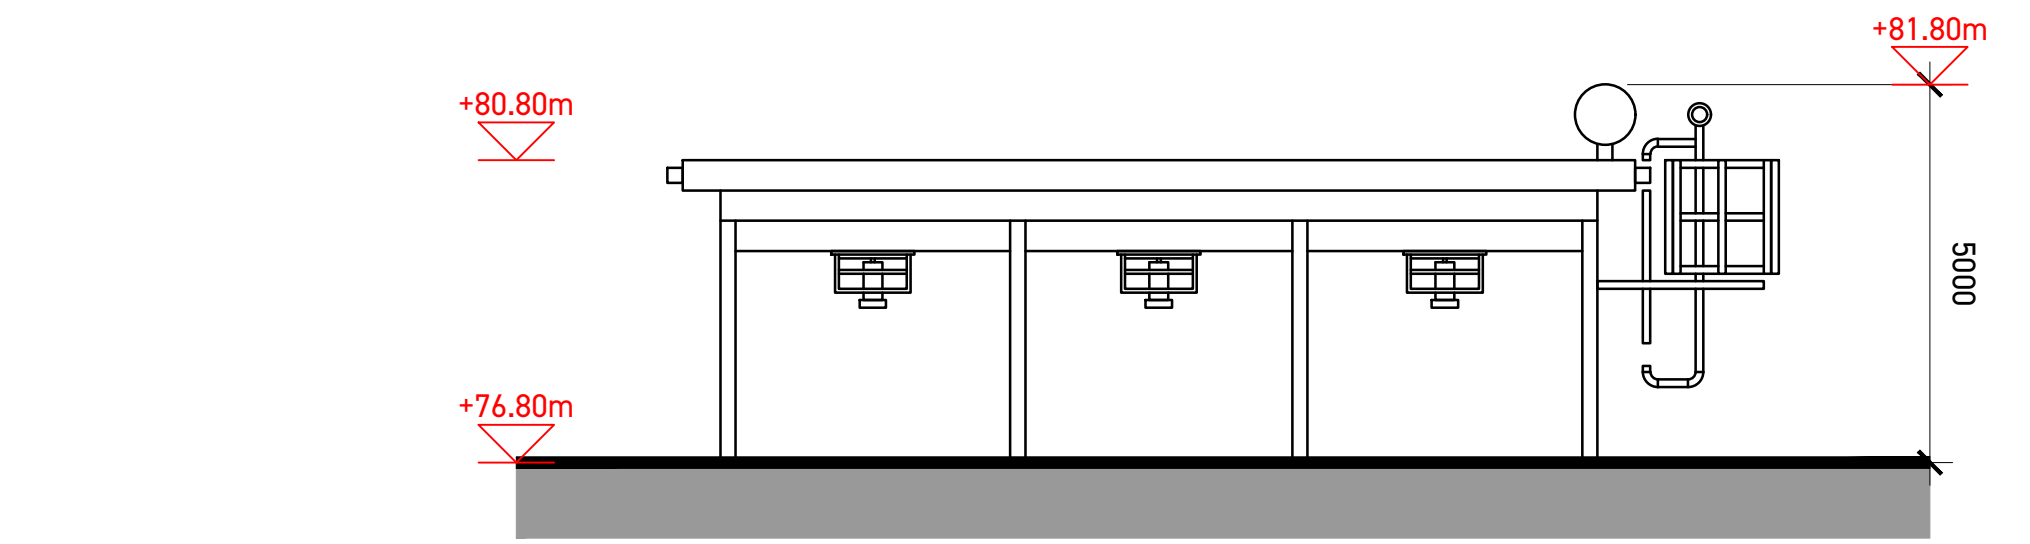


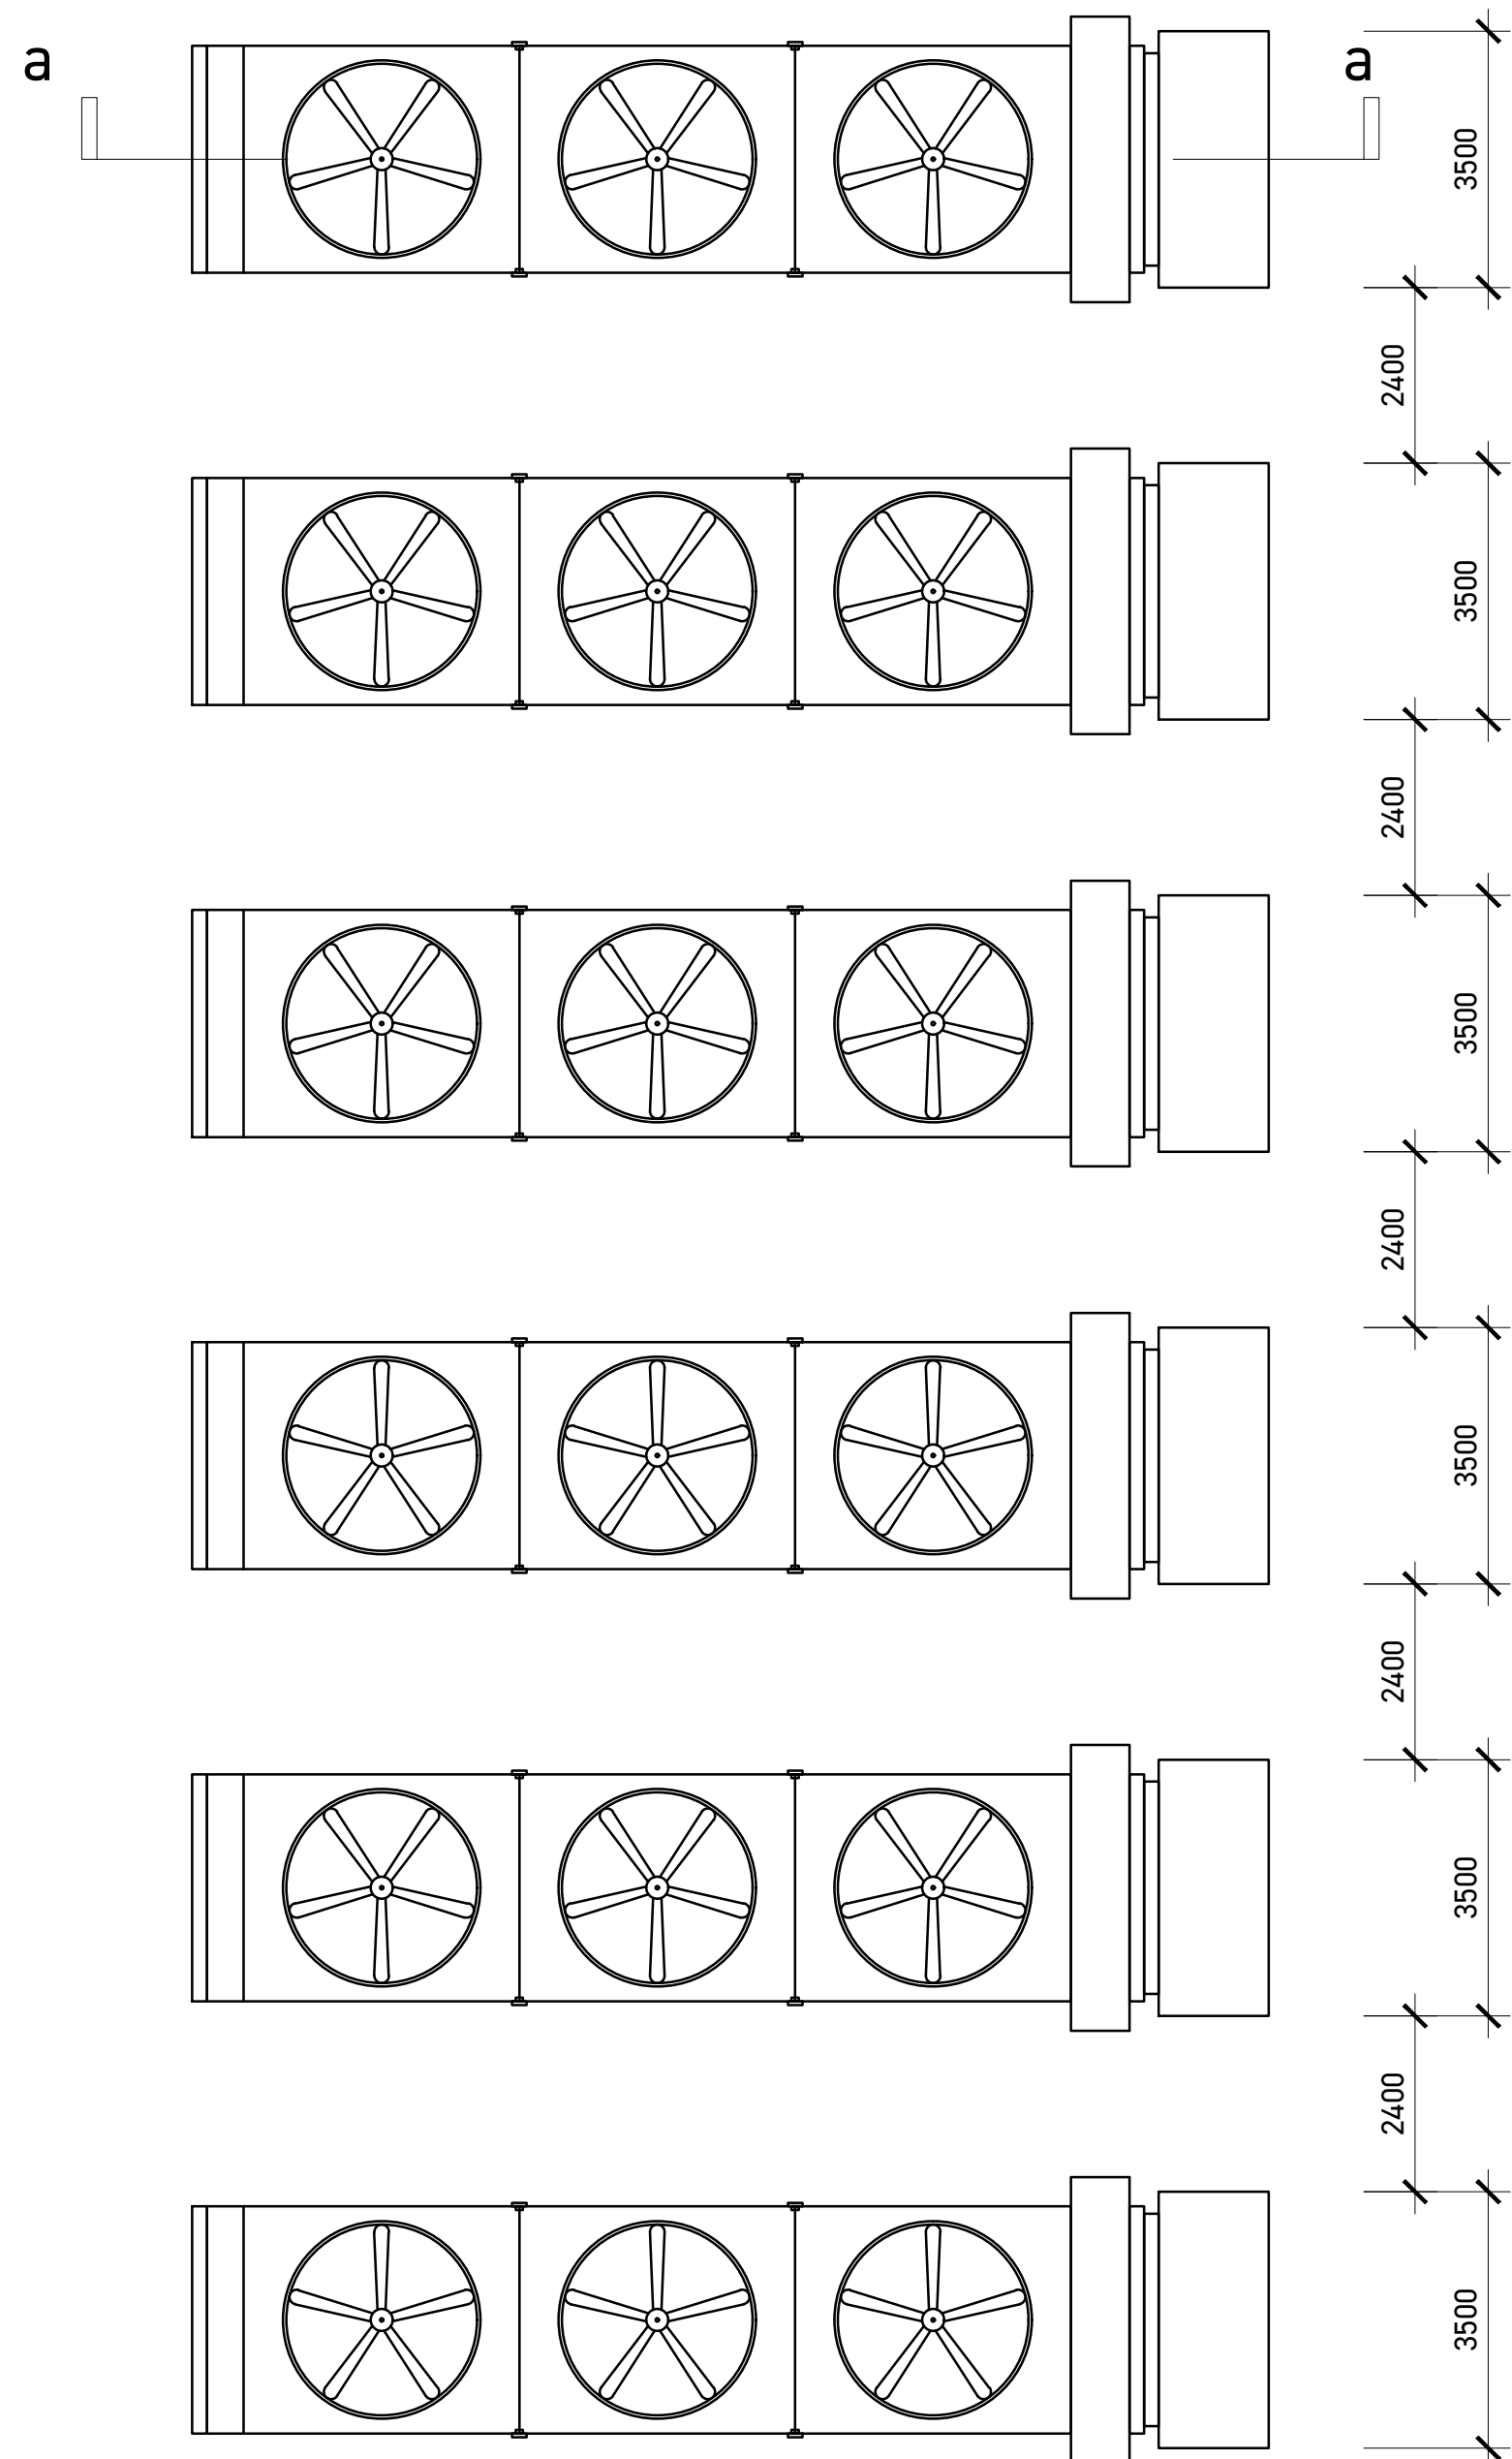


SECTION A-A 1:100

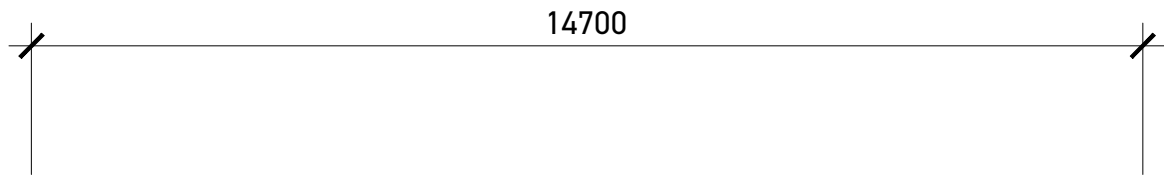


PLAN GROSS FLOOR AREA - 281SQ.M

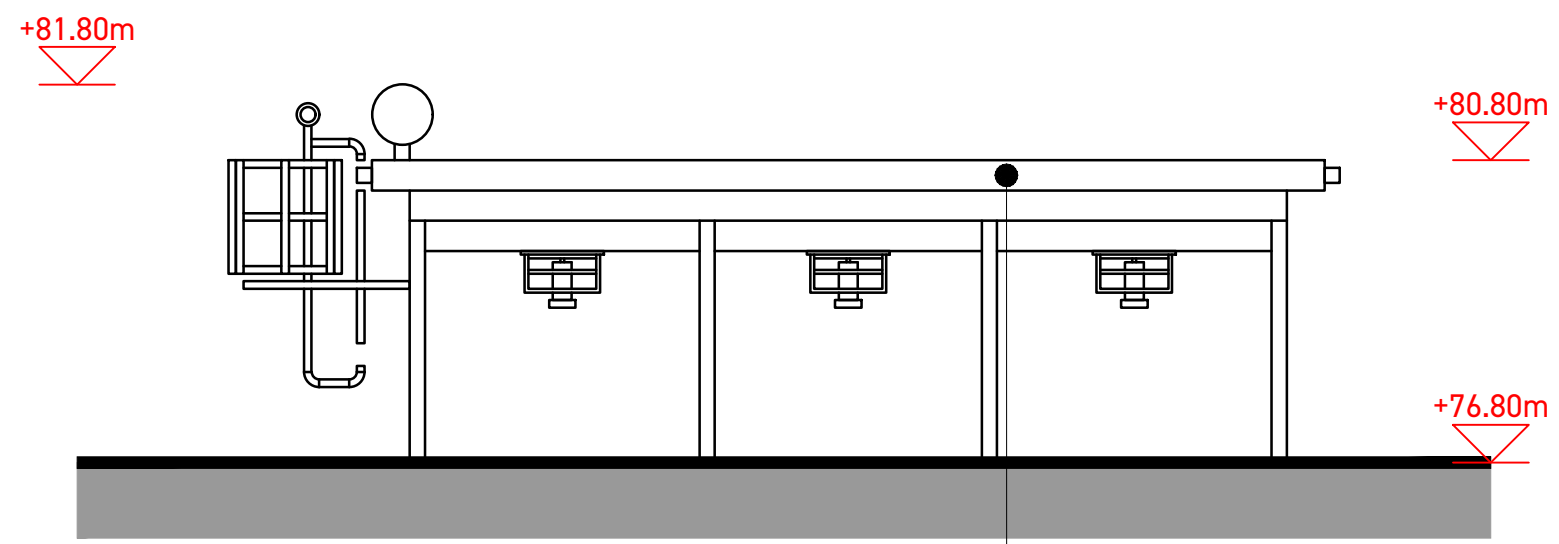


ELEVATION A TO NORTH

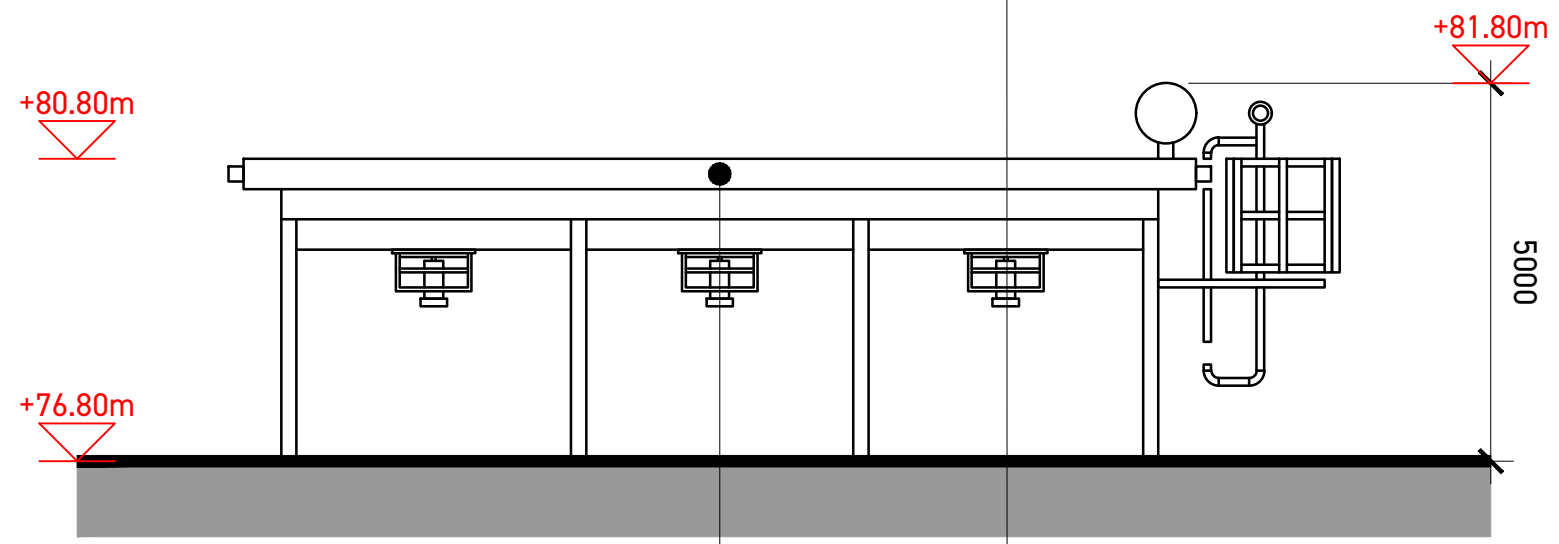


ELEVATION B TO SOUTH

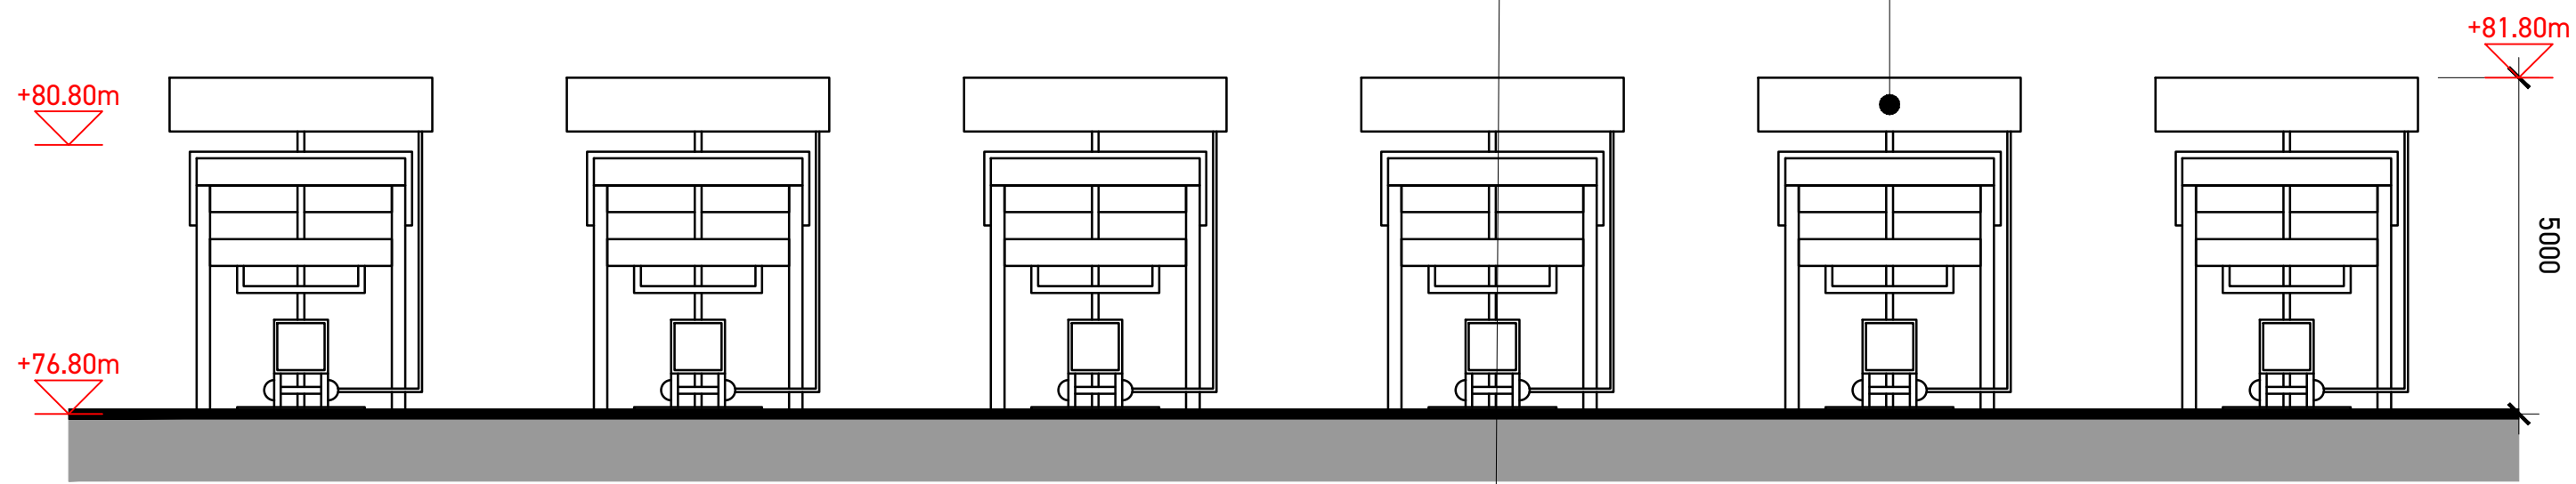

ELEVATION C TO WEST

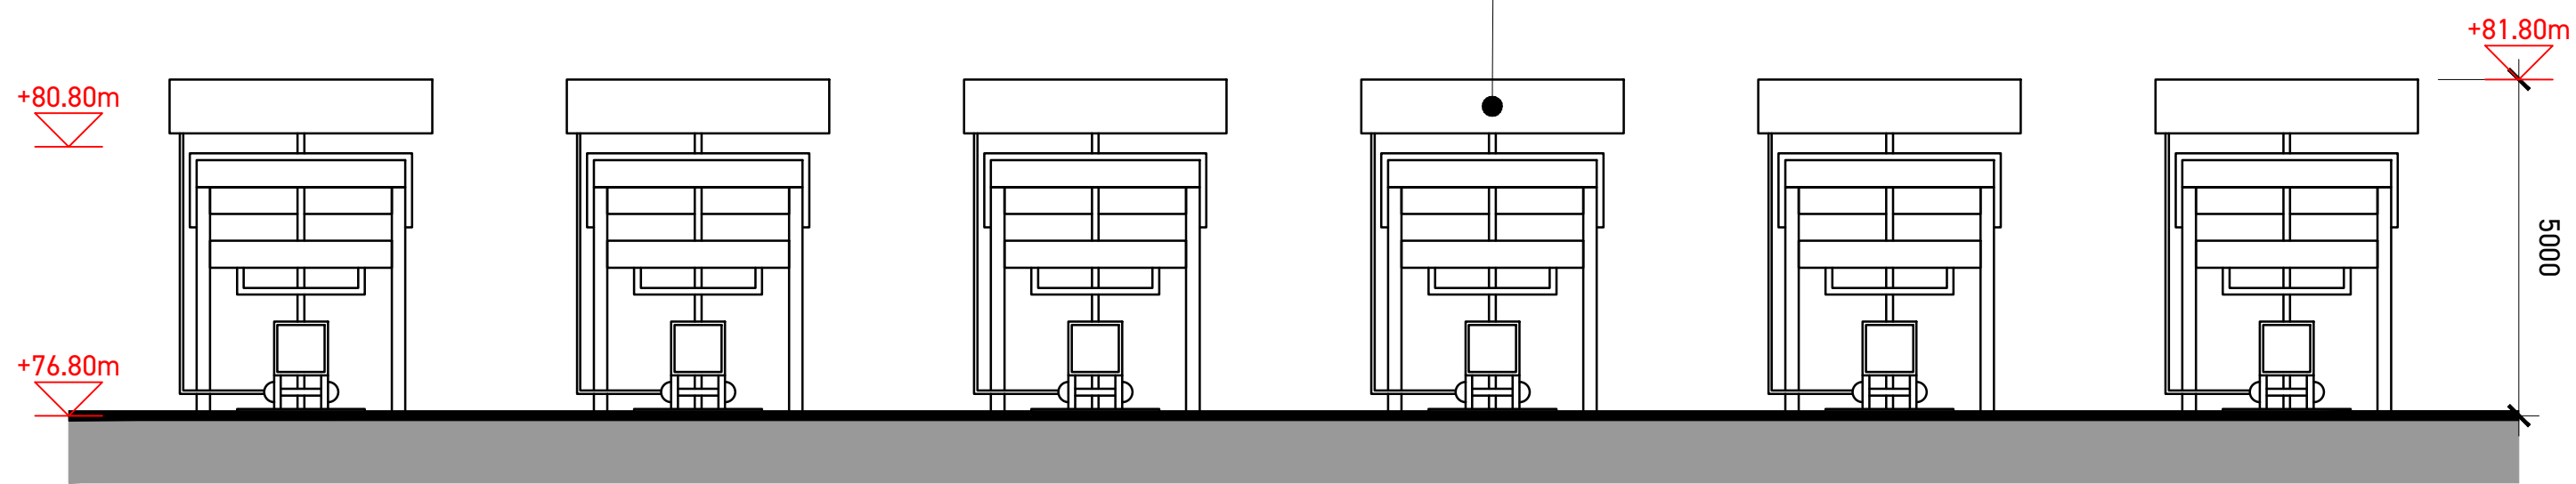

ELEVATION D TO EAST

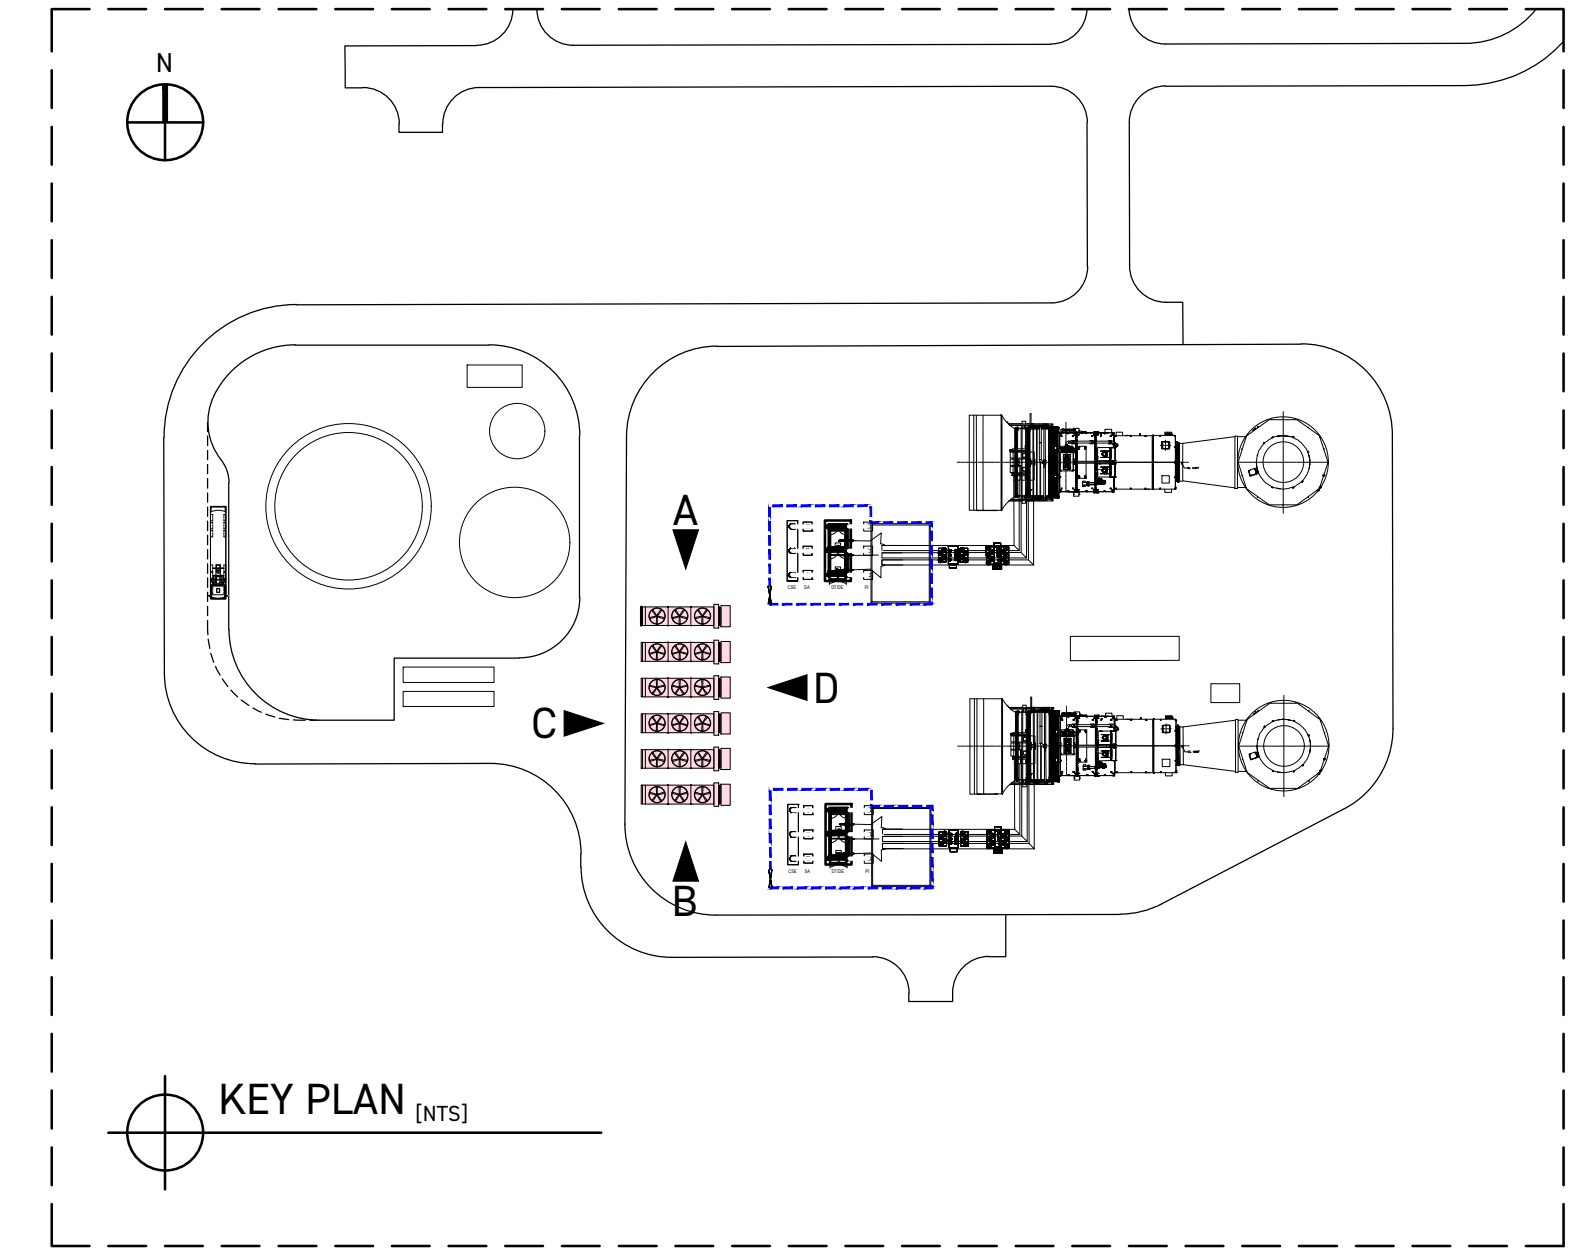

KEY PLAN [NTS]

GALVANISED STAINLESS STEEL (GREY)

Rev	Description	Date

McATAVEY ARCHITECTS

45 Dean Swift Building
Armagh Business Park | Hamiltonsbawn Road |
Armagh | BT60 1HW

T | +44 (0)75 4171 0839
E | ryan@mcataveyarchitects.com
W | www.mcataveyarchitects.com