


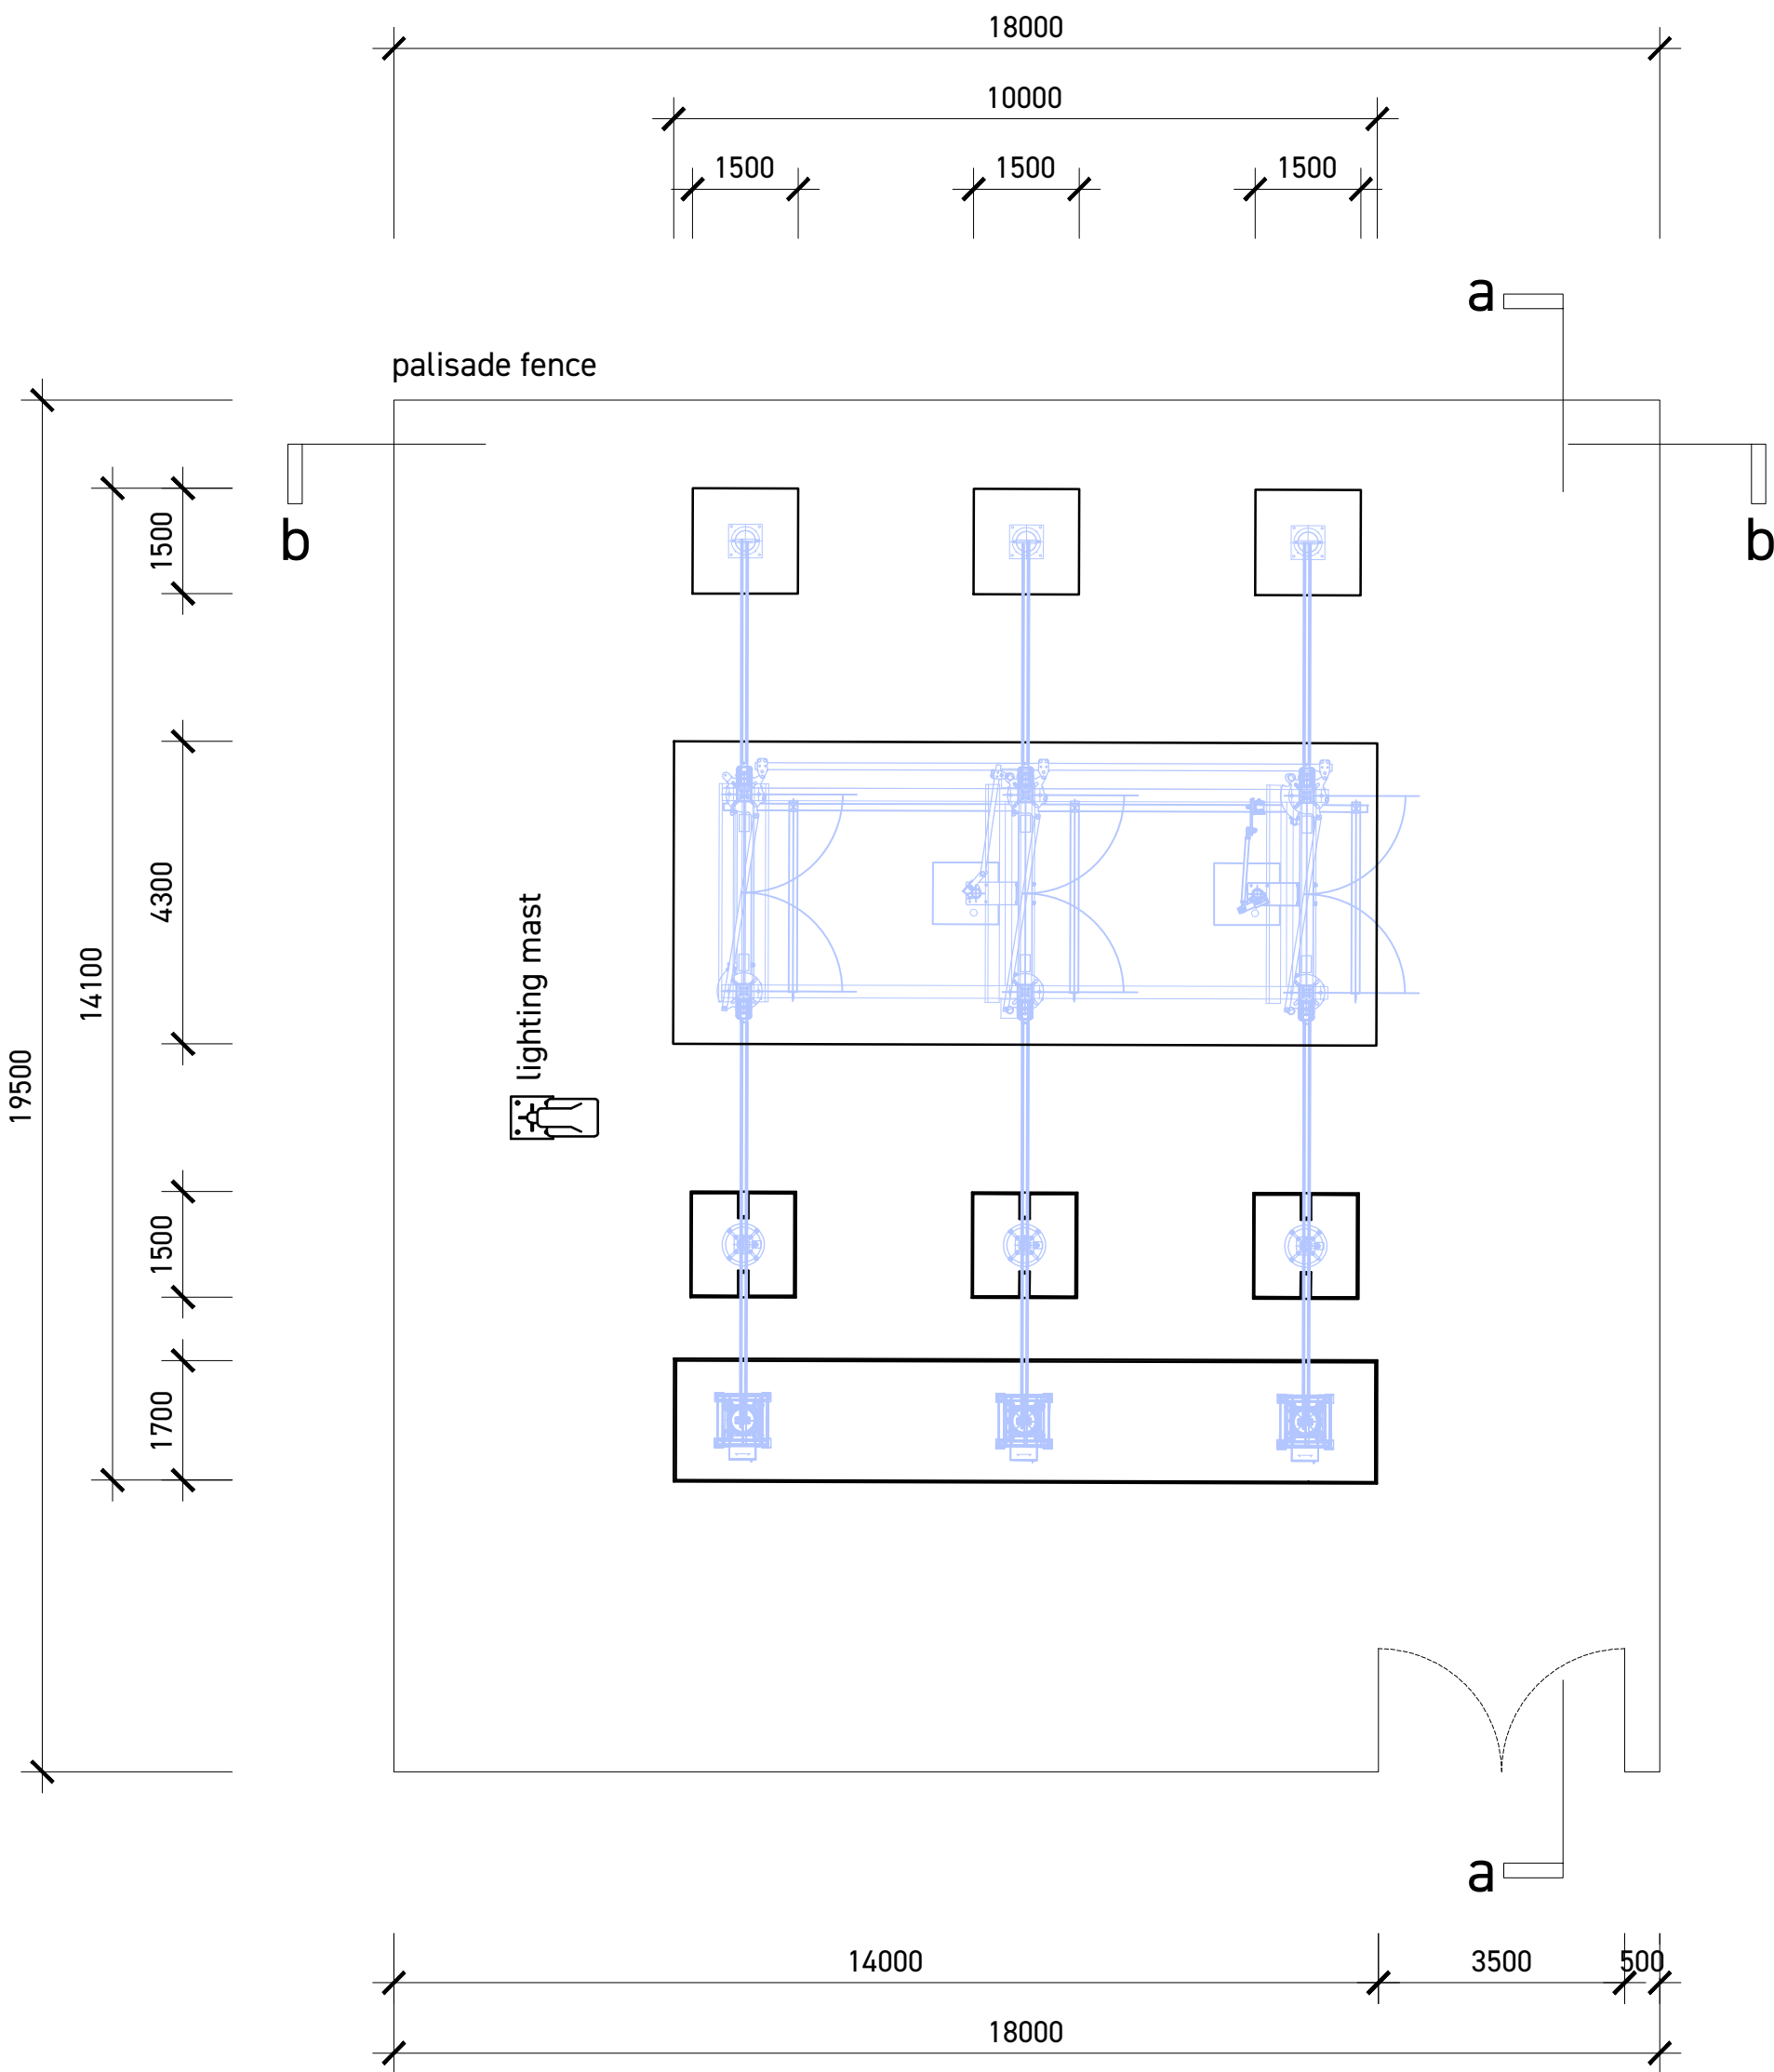


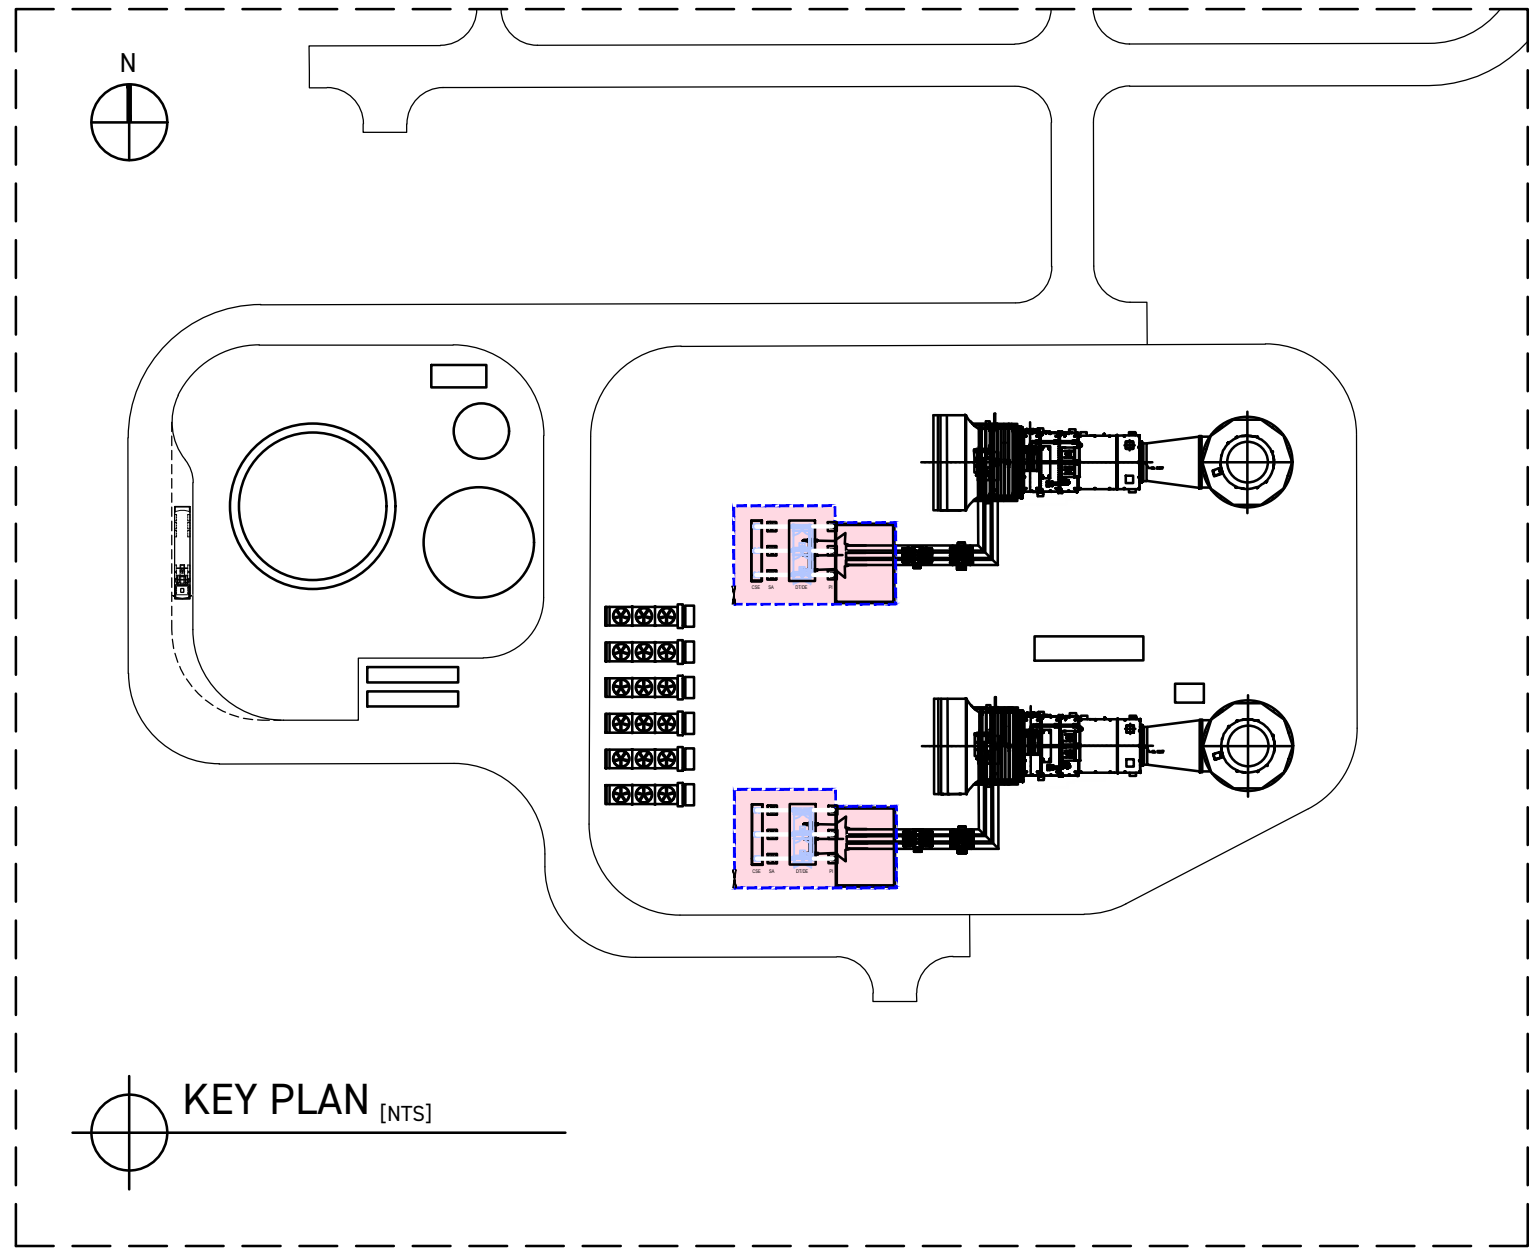

PLAN GROSS FLOOR AREA - 351SQ.M

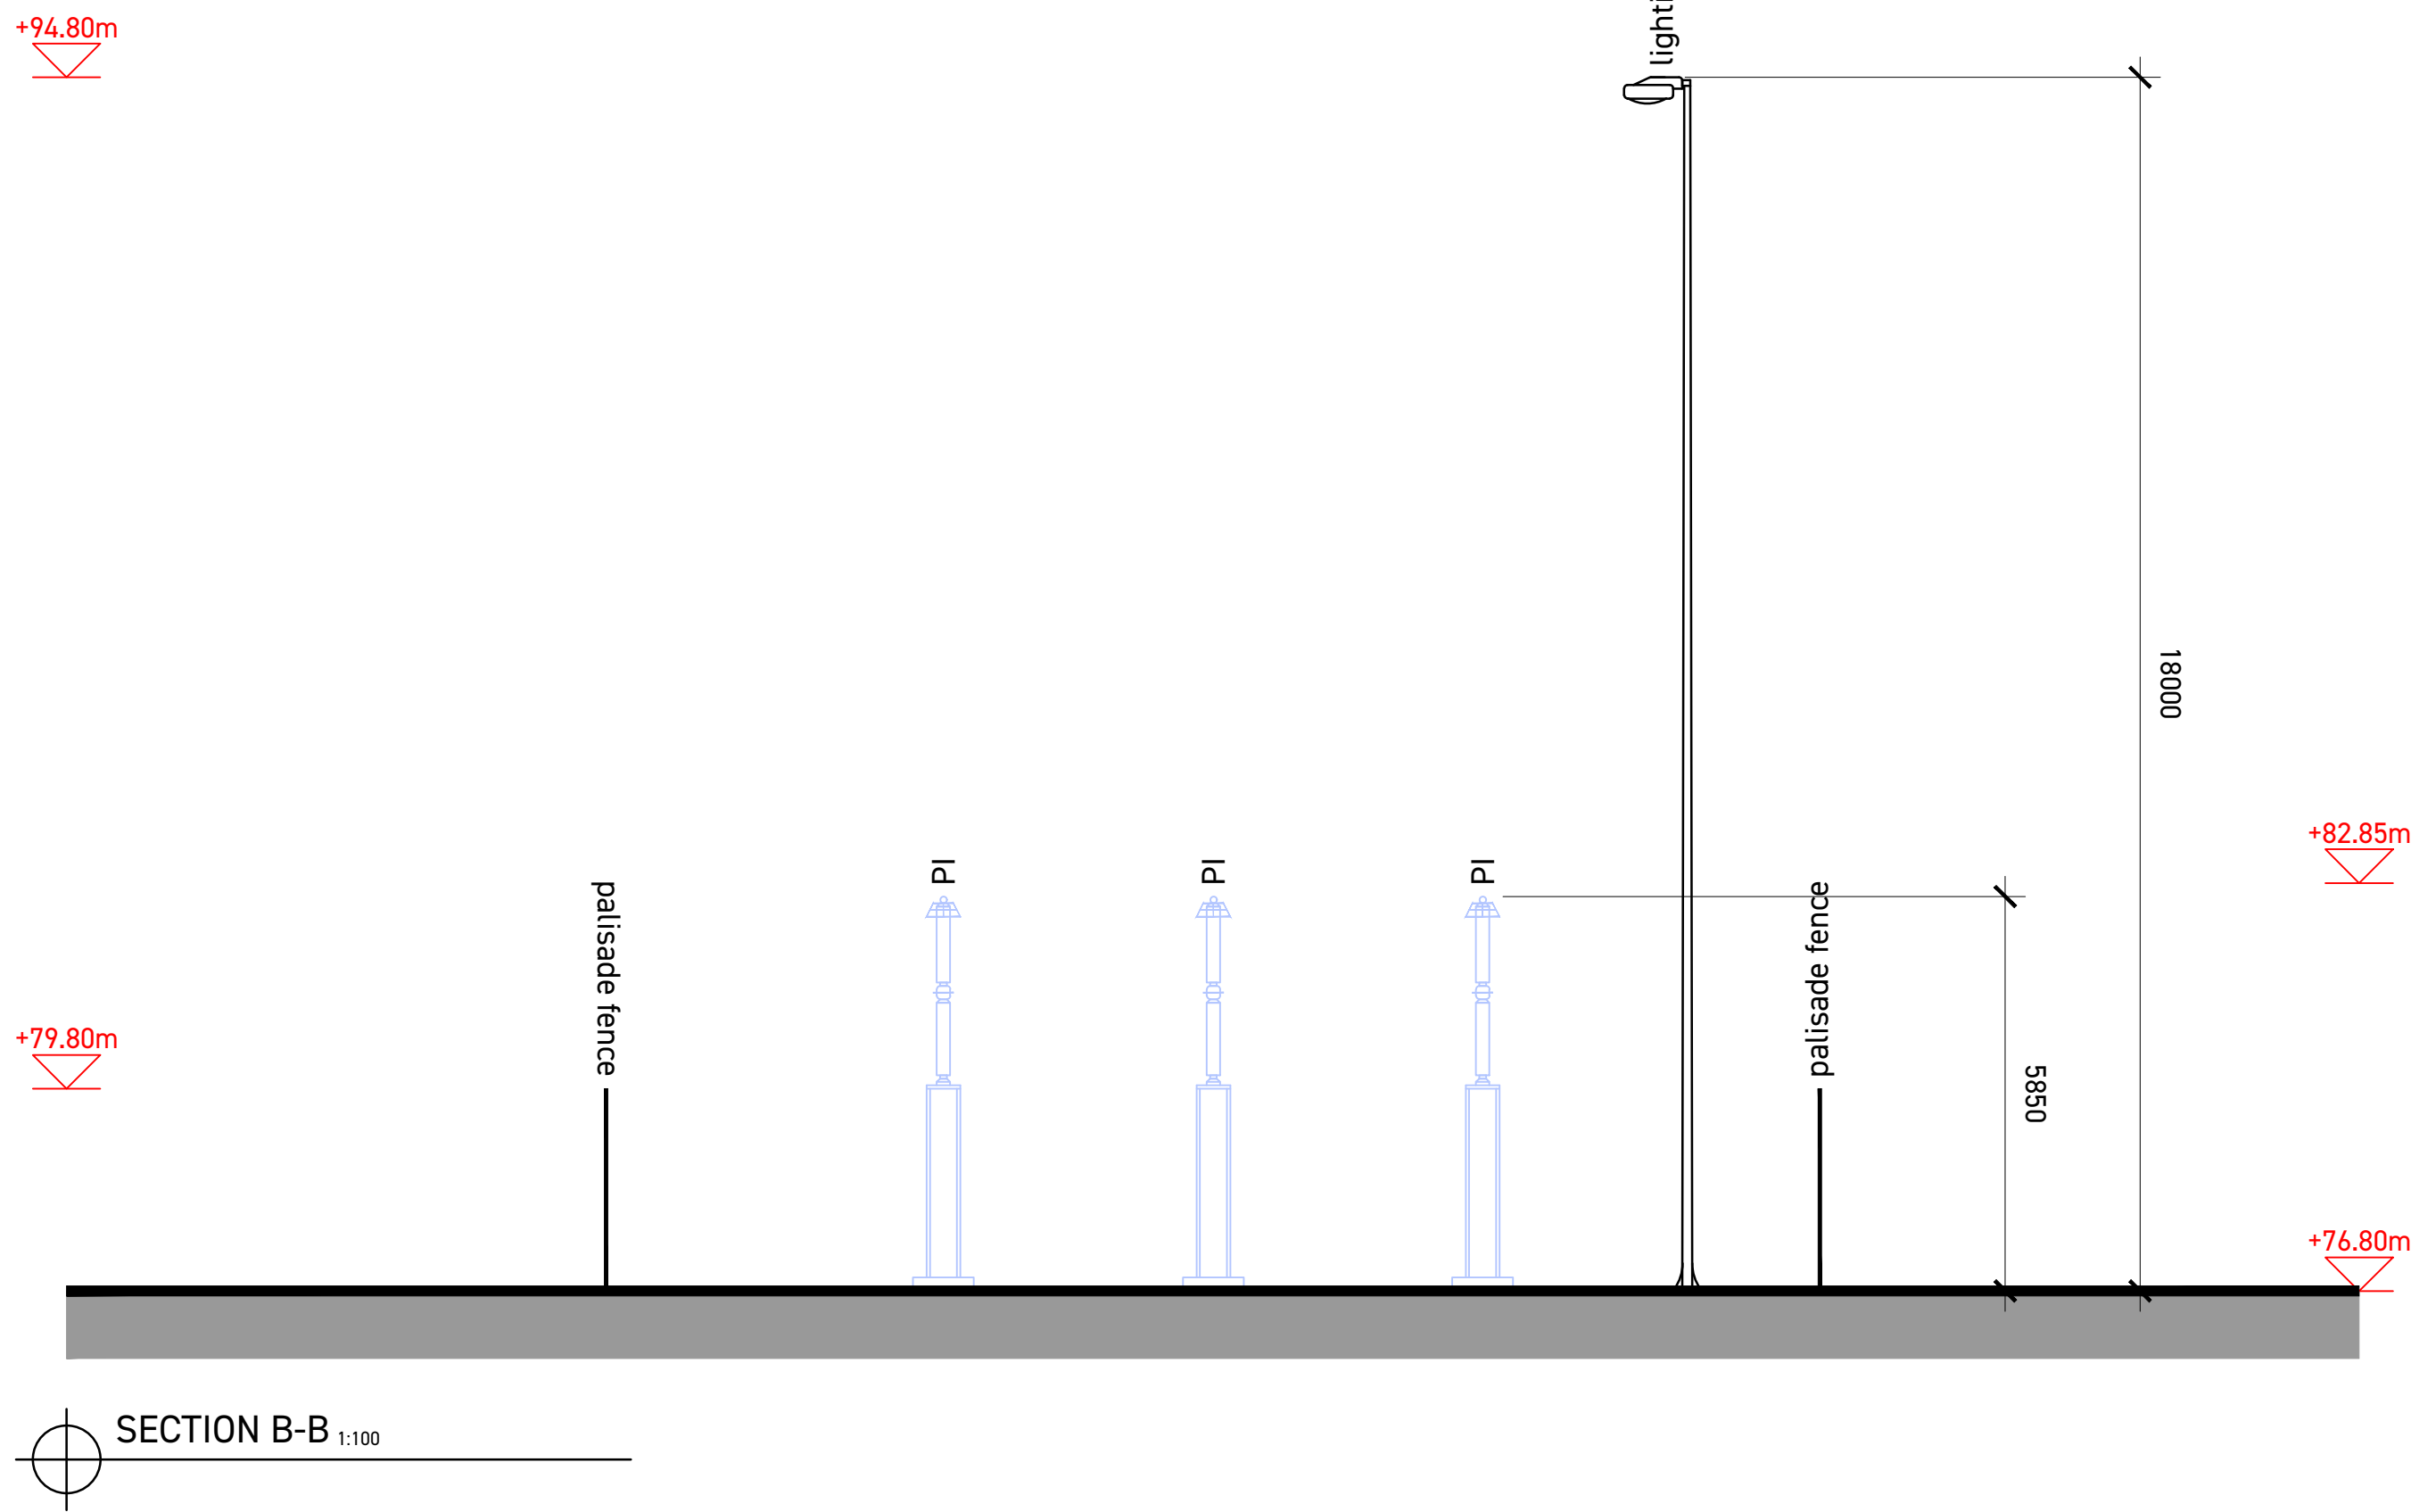

Rev	Description	Date
PLANNING		
Client		
Kilshane Energy Ltd		
Project		
POWER STATION		
Kilshane, Dublin 11		
Date	September 2024	
Scale	1:100 @ A1	
Drawing		
AIS SUBSTATION		
PLAN & SECTIONS		
Job Nr	Drawing Nr	Rev
165	PL.I.01	

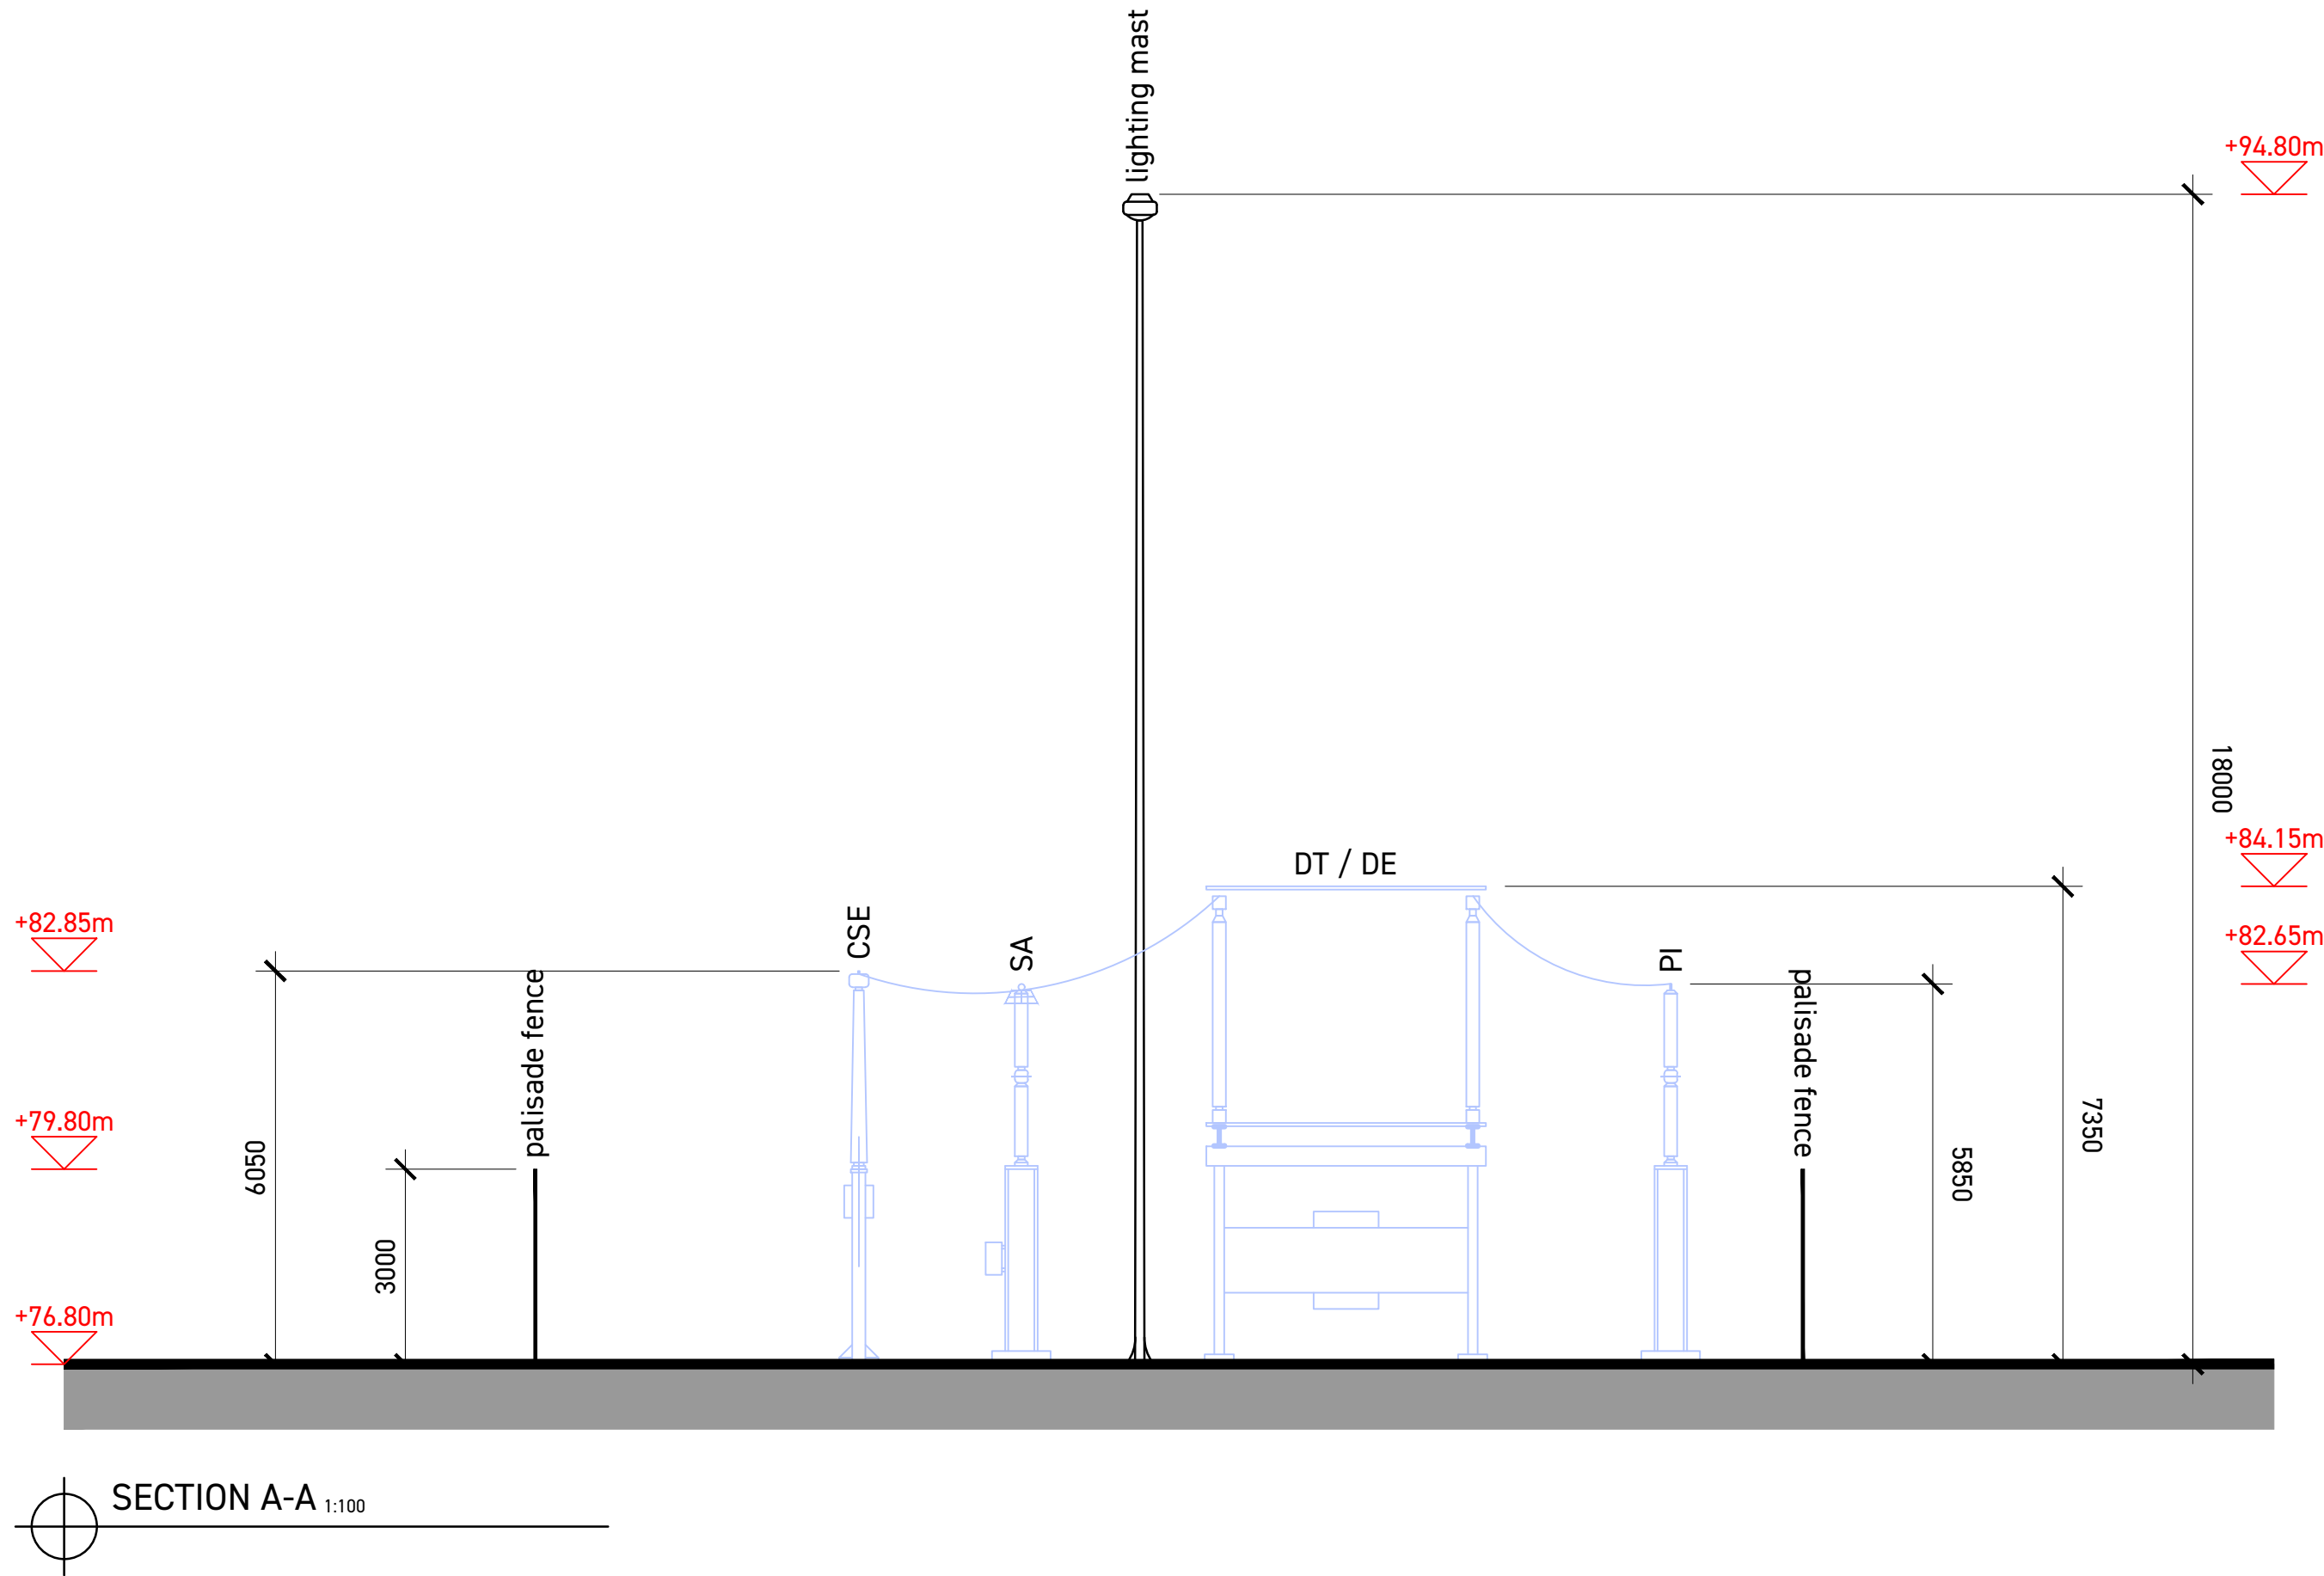