

RECEIVED: 09/01/2024



APPENDIX 4-1

**SITE LAYOUT PLANNING
DRAWINGS**

RECEIVED: 09/01/2024


**Lomaunaghbaun Quarry,
Co. Galway
Planning Permission Application Drawings**





Schedule of Drawings

Drawing No./ Sheet No.	Drawing Title	Scale	Page Size
211034 – 01	Location Context Map	1: 50,000	A3
211034 – 02	Site Notice Location Map	1: 5,000	A3
211034 – 03	Site Location Orthographical Map	1: 5,000	A3
211034 – 04	Site Location Map	1: 2,500	A3
211034 – 05	Existing Site Layout Map	1: 2,500	A3
211034 – 06	Proposed Site Layout Extraction Levels	1: 2,500	A3
211034 – 07	Proposed Site Layout Infrastructure Area	1: 2,500	A3
211034 – 08	Proposed Site Layout Infrastructure Area	1: 500	A3
211034 – 09	Proposed Phasing Map	1: 2,500	A3
211034 – 10	Plant Layout	1: 200	A3
211034 – 11	Plant Layout Elevations	1: 200	A3
211034 – 12	Plant Layout Elevations	1: 200	A3
211034 – 13	Site Section Map	1: 2,500	A3
211034 – 14	Site Sections A-A	1: 200	A1
211034 – 15	Site Sections 1-1	1: 200	A1
211034 – 16	Site Entrance Junction	1: 500	A3
211034 – 17	Site Entrance Sections	As Shown	A3
211034 – 18	General Arrangement	As Shown	A3
211034 – 19	Weighbridge Drawings	1: 75	A3
211034 – 20	Site Office & Staff Facilities Detail	1: 100	A3
211034 – 21	Wheelwash & Fueling Area	1: 100	A3
06-MJP-V1-01-GF-LA-PL-P-01	Landscape Inventory Plan Existing hedgerow	1:500	A0
06-MJP-V1-01-GF-LA-PL-P-02	Landscape Impact Plan Overall strategy	1:500	A0
06-MJP-V1-01-GF-LA-PL-P-03	Landscape Impact Plan Landscape operations: Phase 1	1:500	A0
06-MJP-V1-01-GF-LA-PL-P-04	Landscape Impact Plan Landscape operations: Phase 2	1:500	A0
06-MJP-V1-01-GF-LA-PL-P-05	Landscape Impact Plan Landscape operations: Phase 3	1:500	A0
06-MJP-V1-01-GF-LA-PL-P-06	Landscape Impact Plan Landscape operations: overall hedge restoration plan	1:500	A0

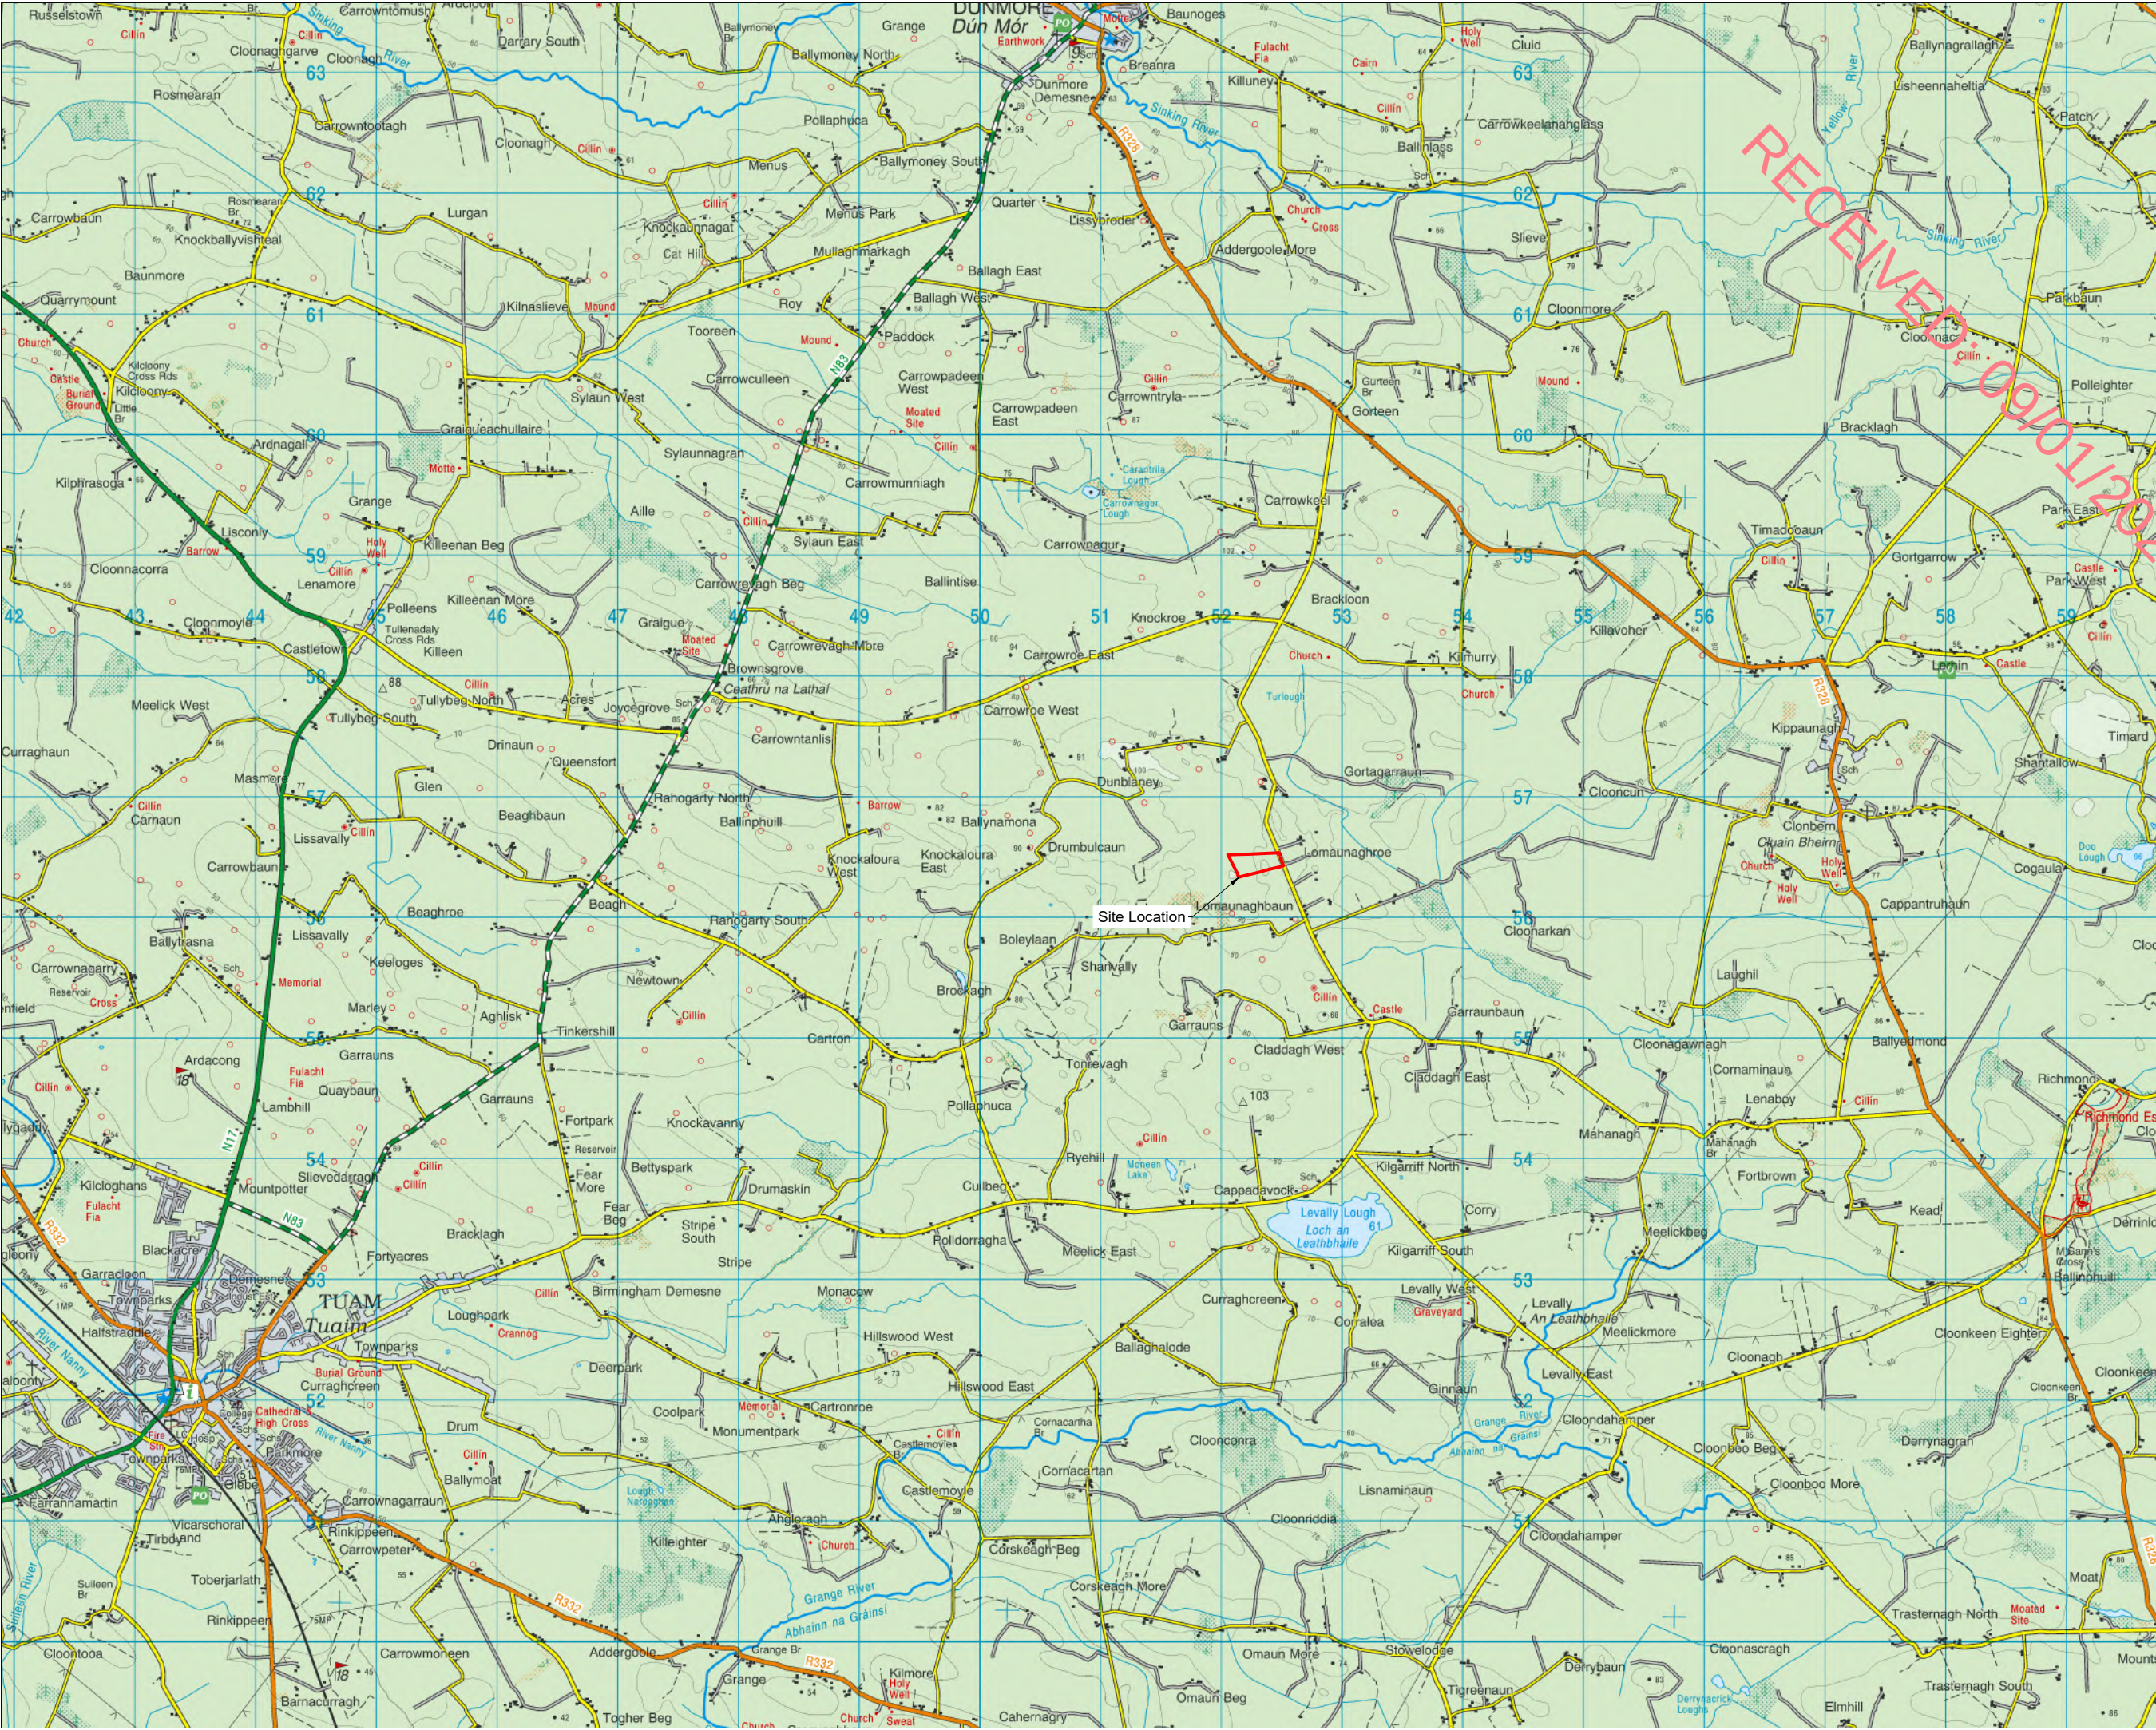

Drawing Legend

— Planning Application Boundary




Location Context Map

PROJECT TITLE: **Lomaunaghbaun Quarry**

DRAWING BY: JOB	CHECKED BY: TM
PROJECT No.: 211034	DRAWING No.: 211034 - 01
SCALE: 1:50,000 @ A3	DATE: 18.12.2023
OS SHEET No.: 2678, 2679, 2747, 2748	




MKO
Planning and
Environmental
Consultants
Tuum Road, Galway
Ireland, H91 VW84
+353 (0) 91 735611
email: info@www.mkofireland.ie
Website: www.mkofireland.ie

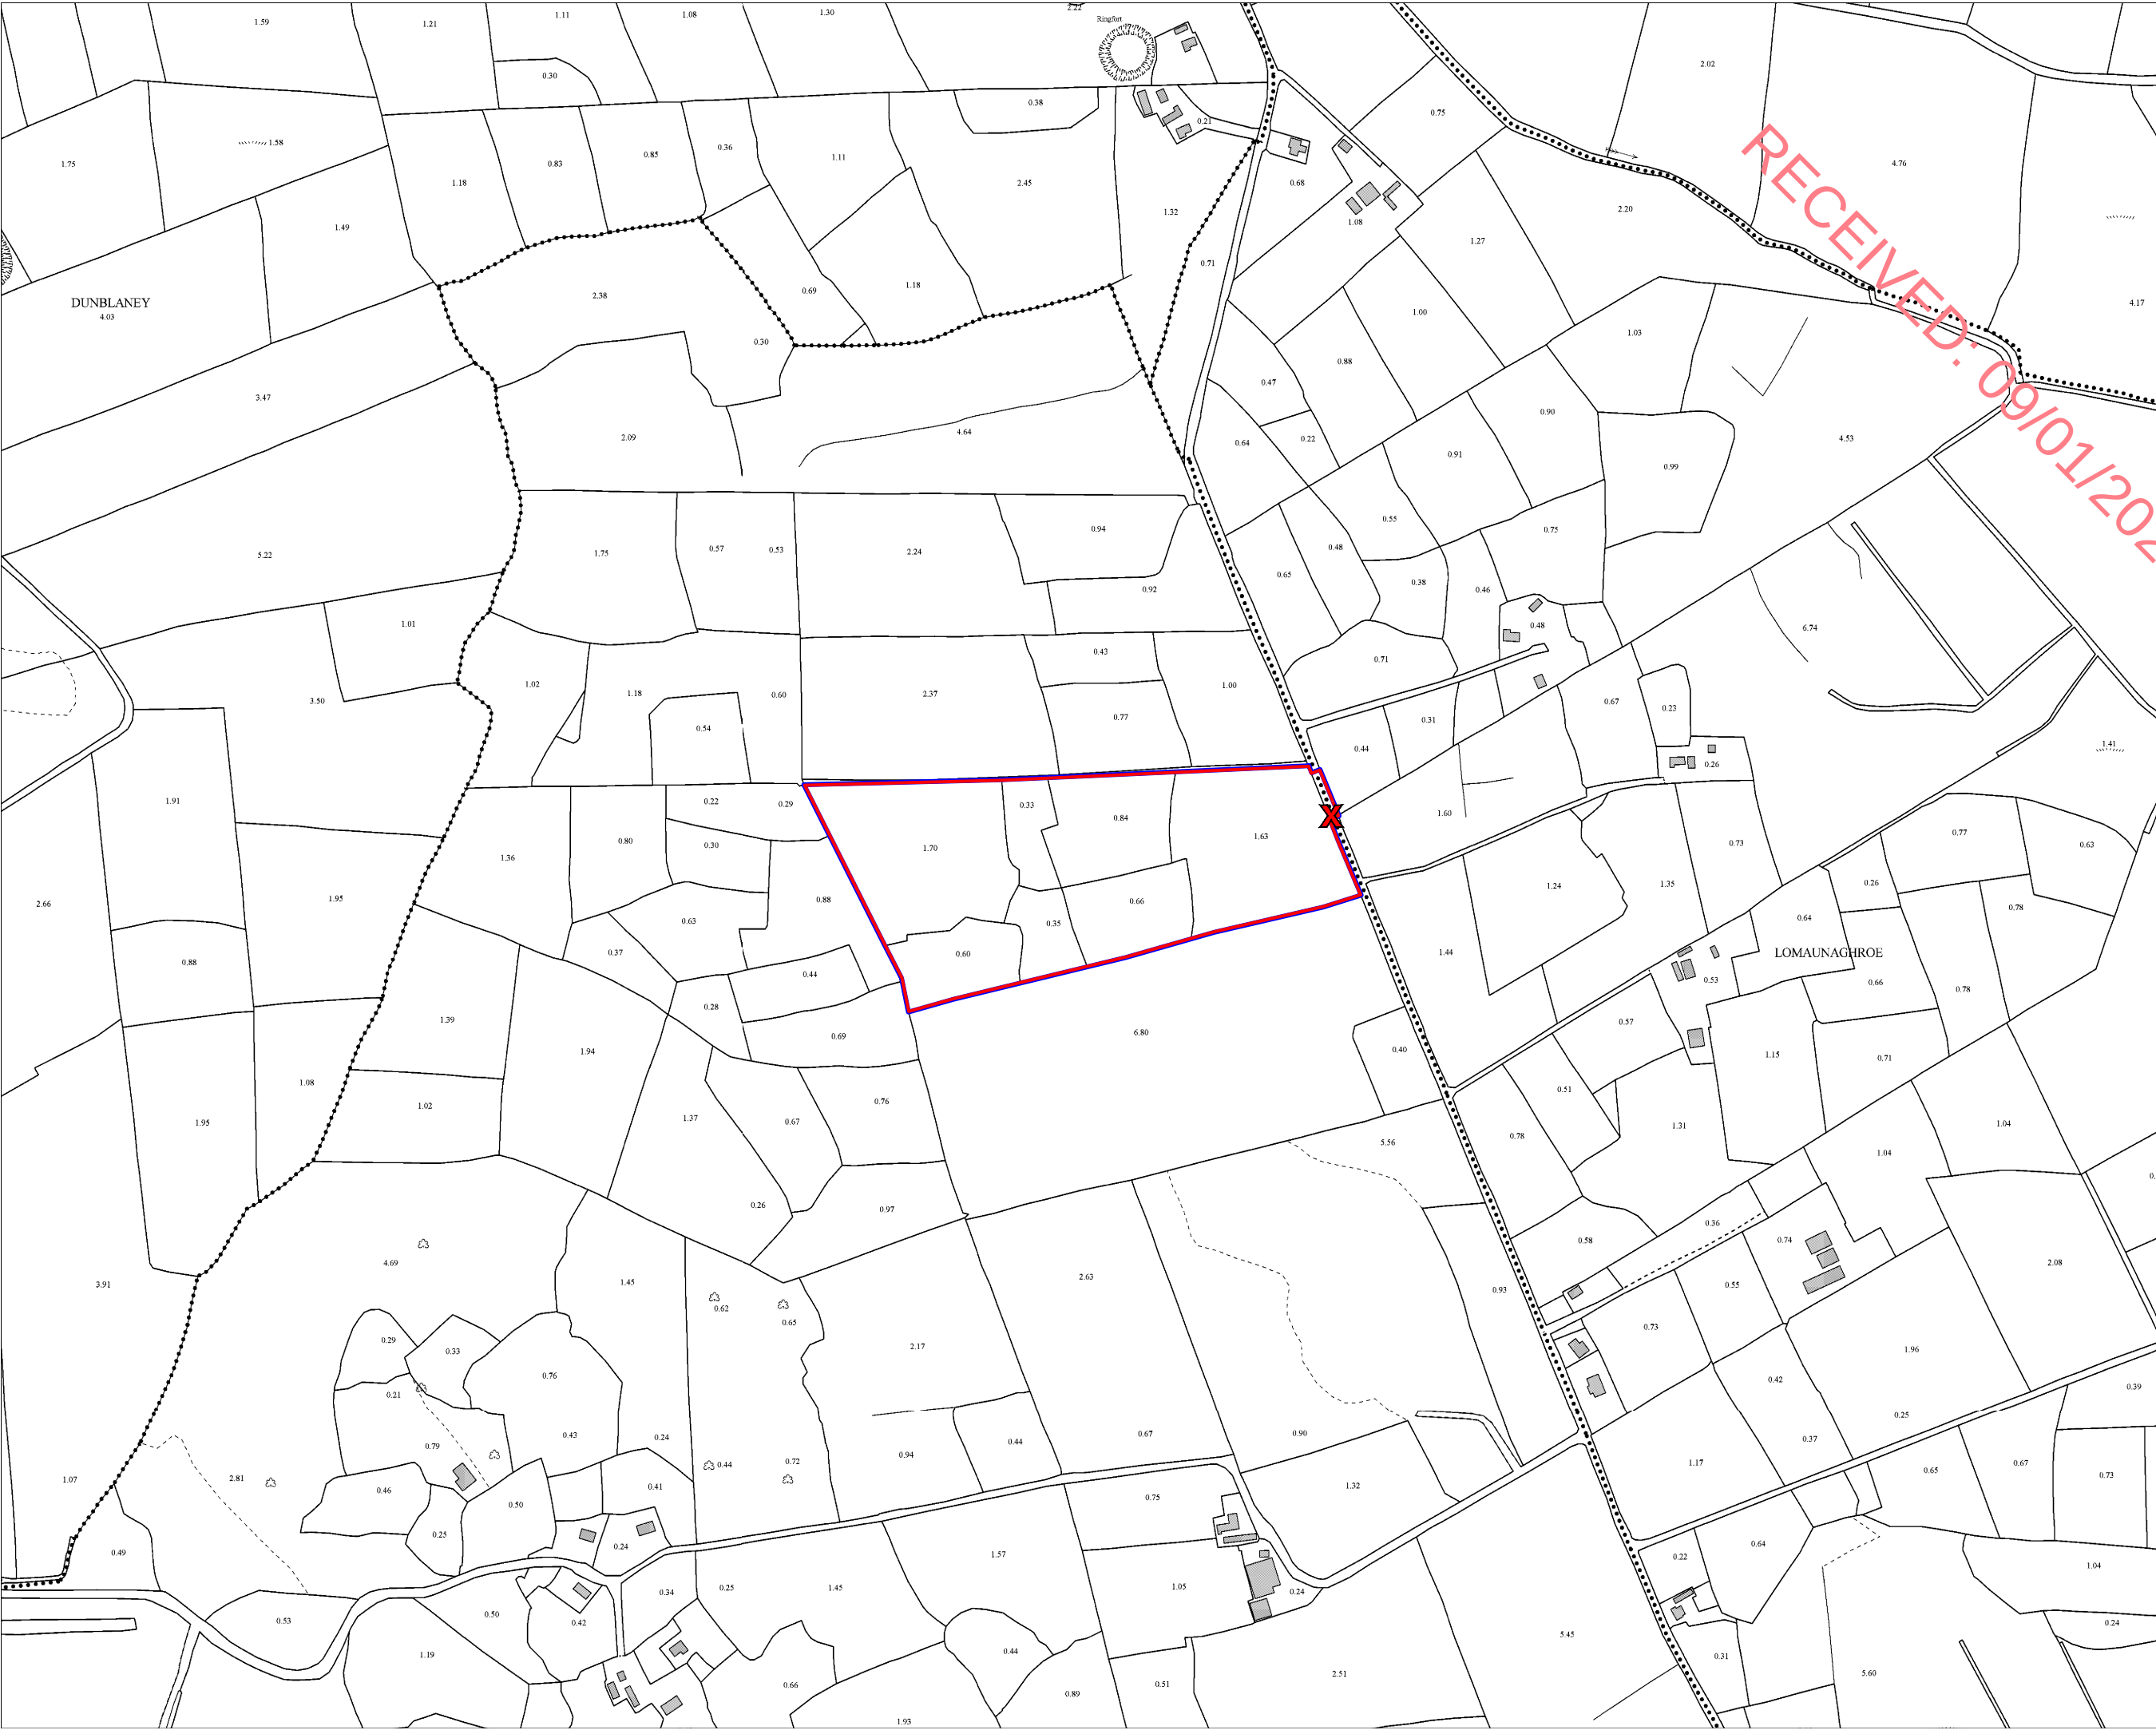

RECEIVED: 09/01/2024

Drawing Legend

- Planning Application Boundary
- Landowners Boundary
- X Site Notice

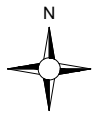

Site Notice Location Map

PROJECT TITLE:
Lomaunaghbaun Quarry

DRAWING BY: JOB	CHECKED BY: TM
PROJECT No.: 211034	DRAWING No.: 211034 - 02
SCALE: 1:5,000 @ A3	DATE: 18.12.2023
OS SHEET No.: 2678, 2679, 2747, 2748	

MKO
Planning and
Environmental
Consultants
Tuam Road, Galway
Ireland, H91 YW84
+353 (0) 91 735611
email: info@www.mkoireland.ie
Website: www.mkoireland.ie

Ordnance Survey Ireland Licence No. CYAL502675176 Ordnance Survey Ireland/ Government of Ireland



RECEIVED: 09/01/2024

Drawing Legend

- Planning Application Boundary
- Landowners Boundary
- Site Notice




Ordnance Survey Ireland Licence No. CYAL5026751 © Ordnance Survey Ireland/Government of Ireland

DRAWING TITLE: Site Location Orthographical Map	
PROJECT TITLE: Lomaunaghbaun Quarry	
DRAWING BY: JOB	CHECKED BY: TM
PROJECT No.: 211034	DRAWING No.: 211034 - 03
SCALE: 1:5,000 @ A3	DATE: 18.12.2023
OS SHEET No.: 2678, 2679, 2747, 2748	



MKO
Planning and
Environmental
Consultants
Tuam Road, Galway
Ireland, H91 YW84
+353 (0) 91 735611
email: info@www.mkoireland.ie
Website: www.mkoireland.ie

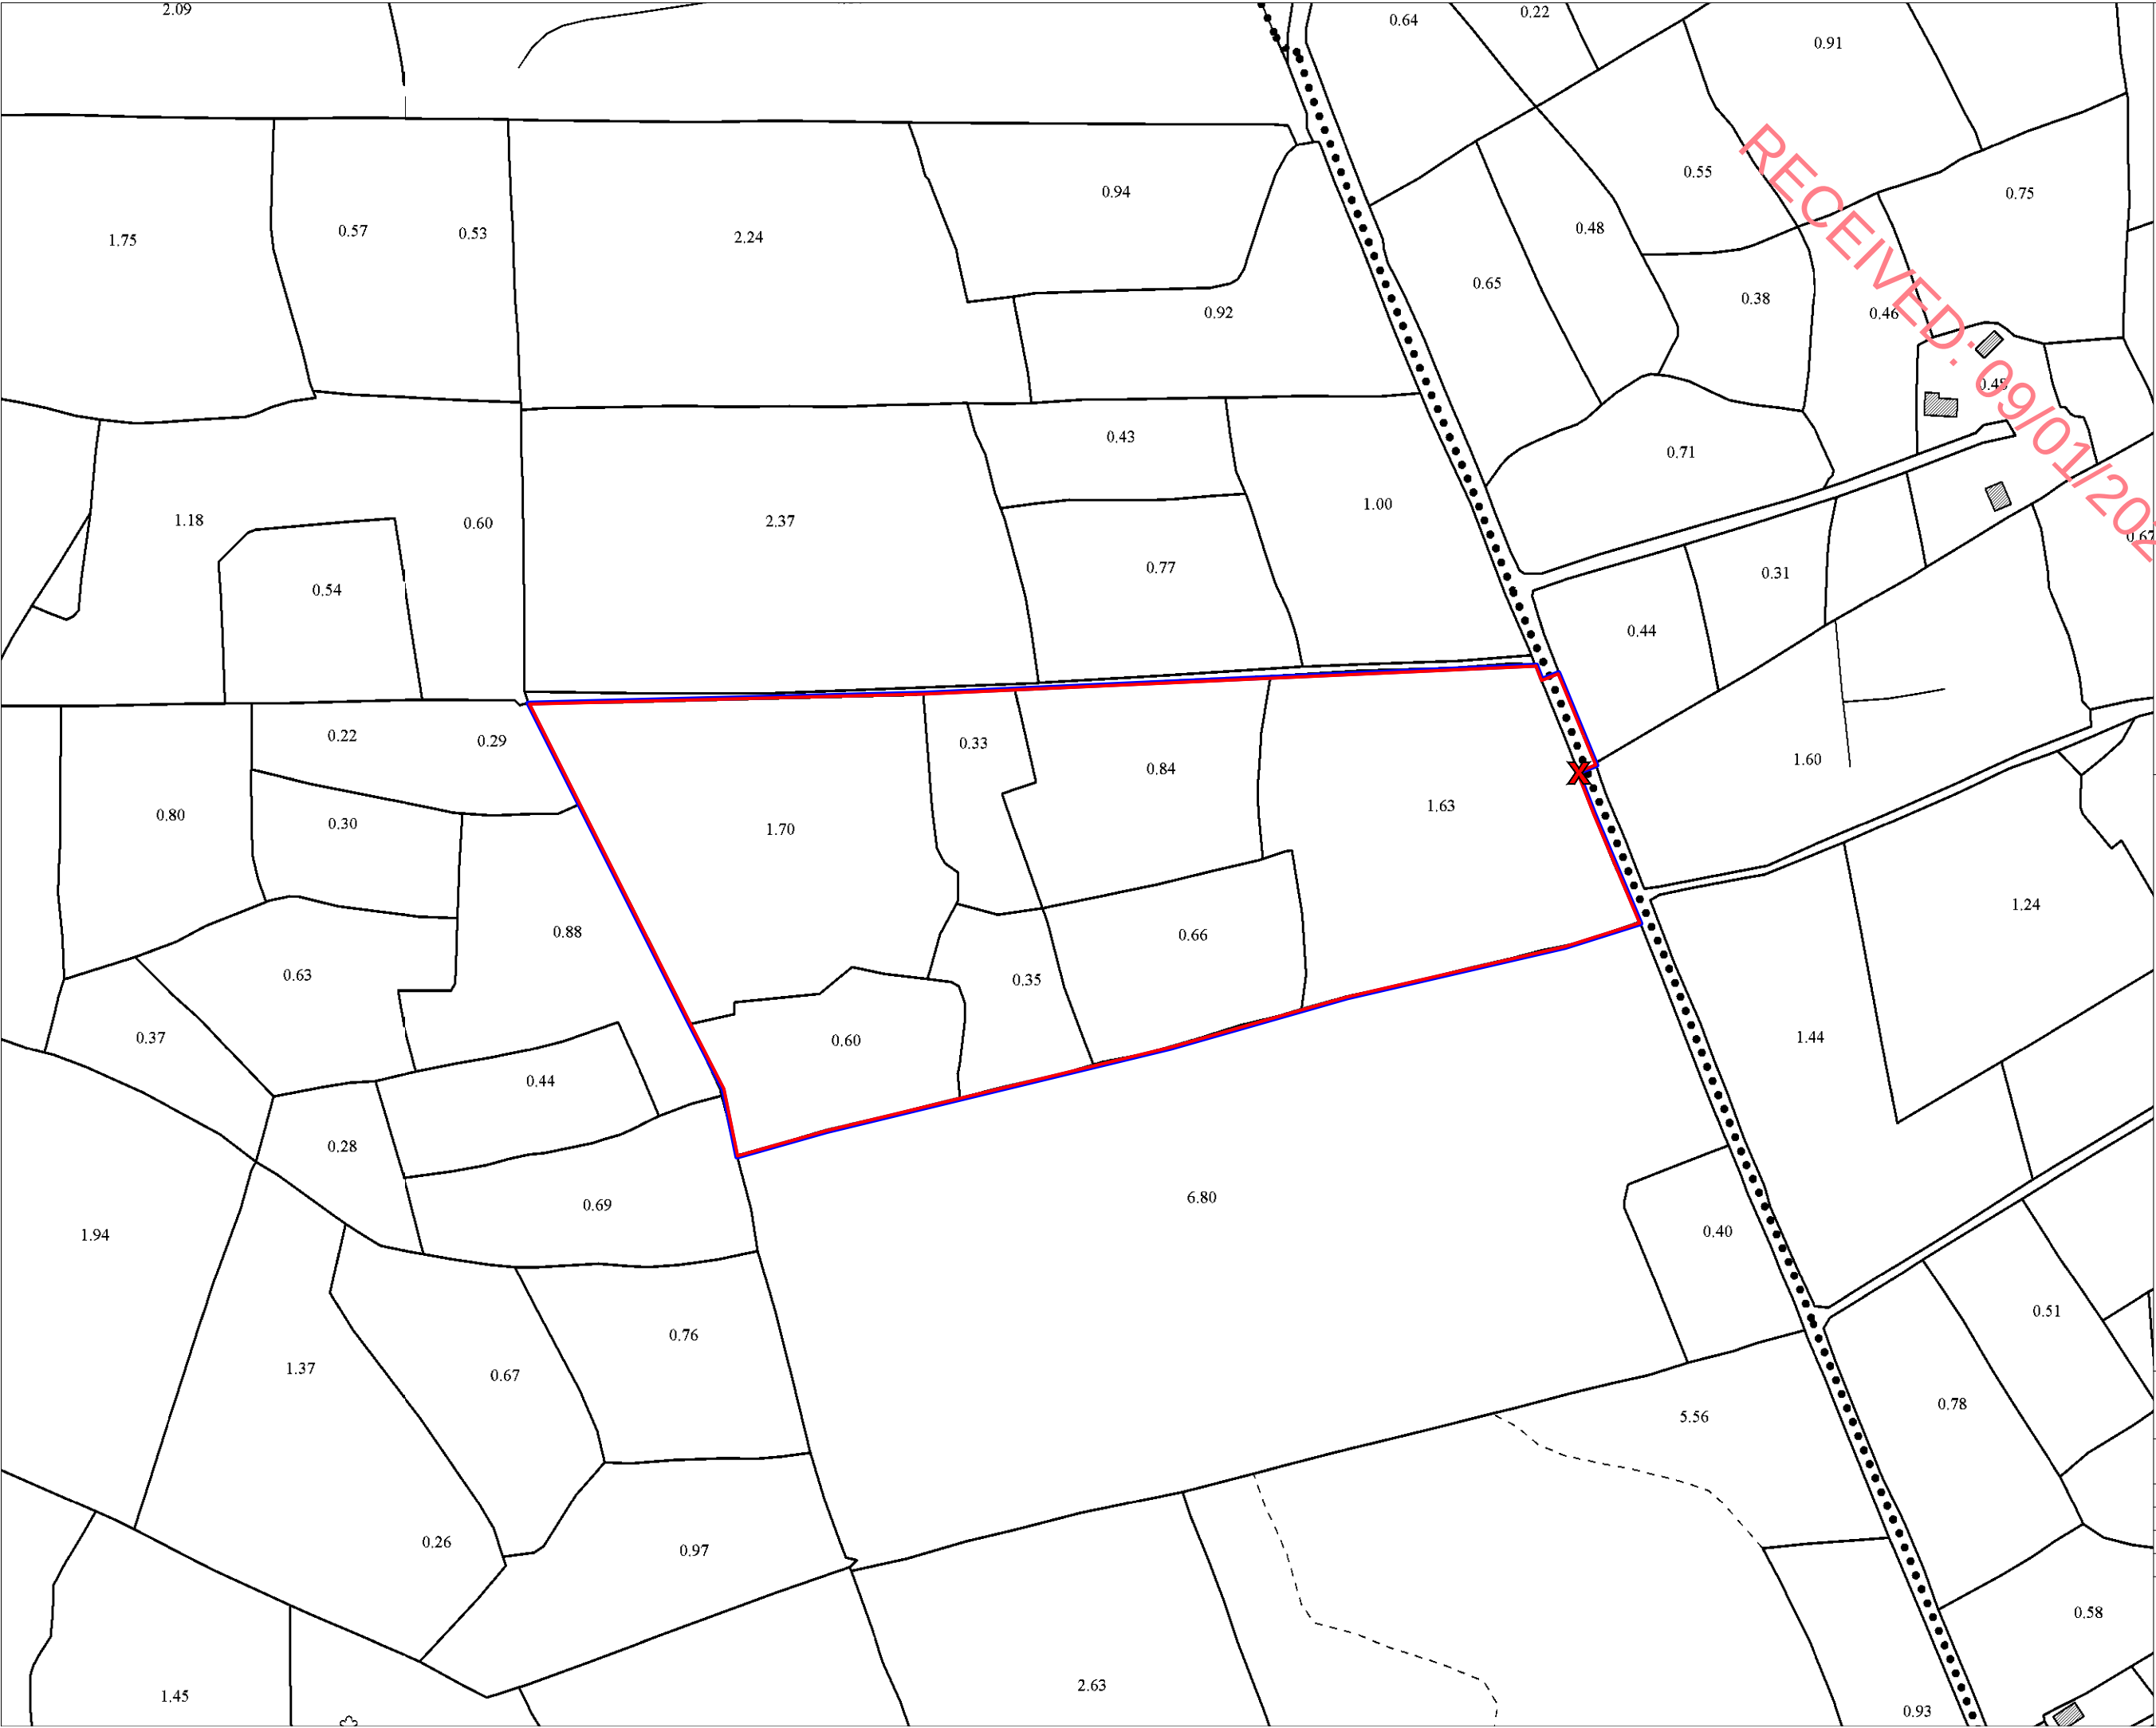

Drawing Legend

- Planning Application Boundary
- Landowners Boundary
- Site Notice

Ordnance Survey Ireland Licence No. CYAL50287517© Ordnance Survey Ireland/ Government of Ireland


N

Site Location Map

PROJECT TITLE: Lomaunaghbaun Quarry


DRAWING BY: JOB	CHECKED BY: TM
PROJECT No.: 211034	DRAWING No.: 211034 - 04
SCALE: 1:2,500 @ A3	DATE: 18.12.2023
OS SHEET No.: 2678, 2679, 2747, 2748	

MKO
Planning and Environmental Consultants
Tuam Road, Galway
Ireland, H91 VW84
+353 (0) 91 735611
email: info@www.mkofireland.ie
Website: www.mkofireland.ie

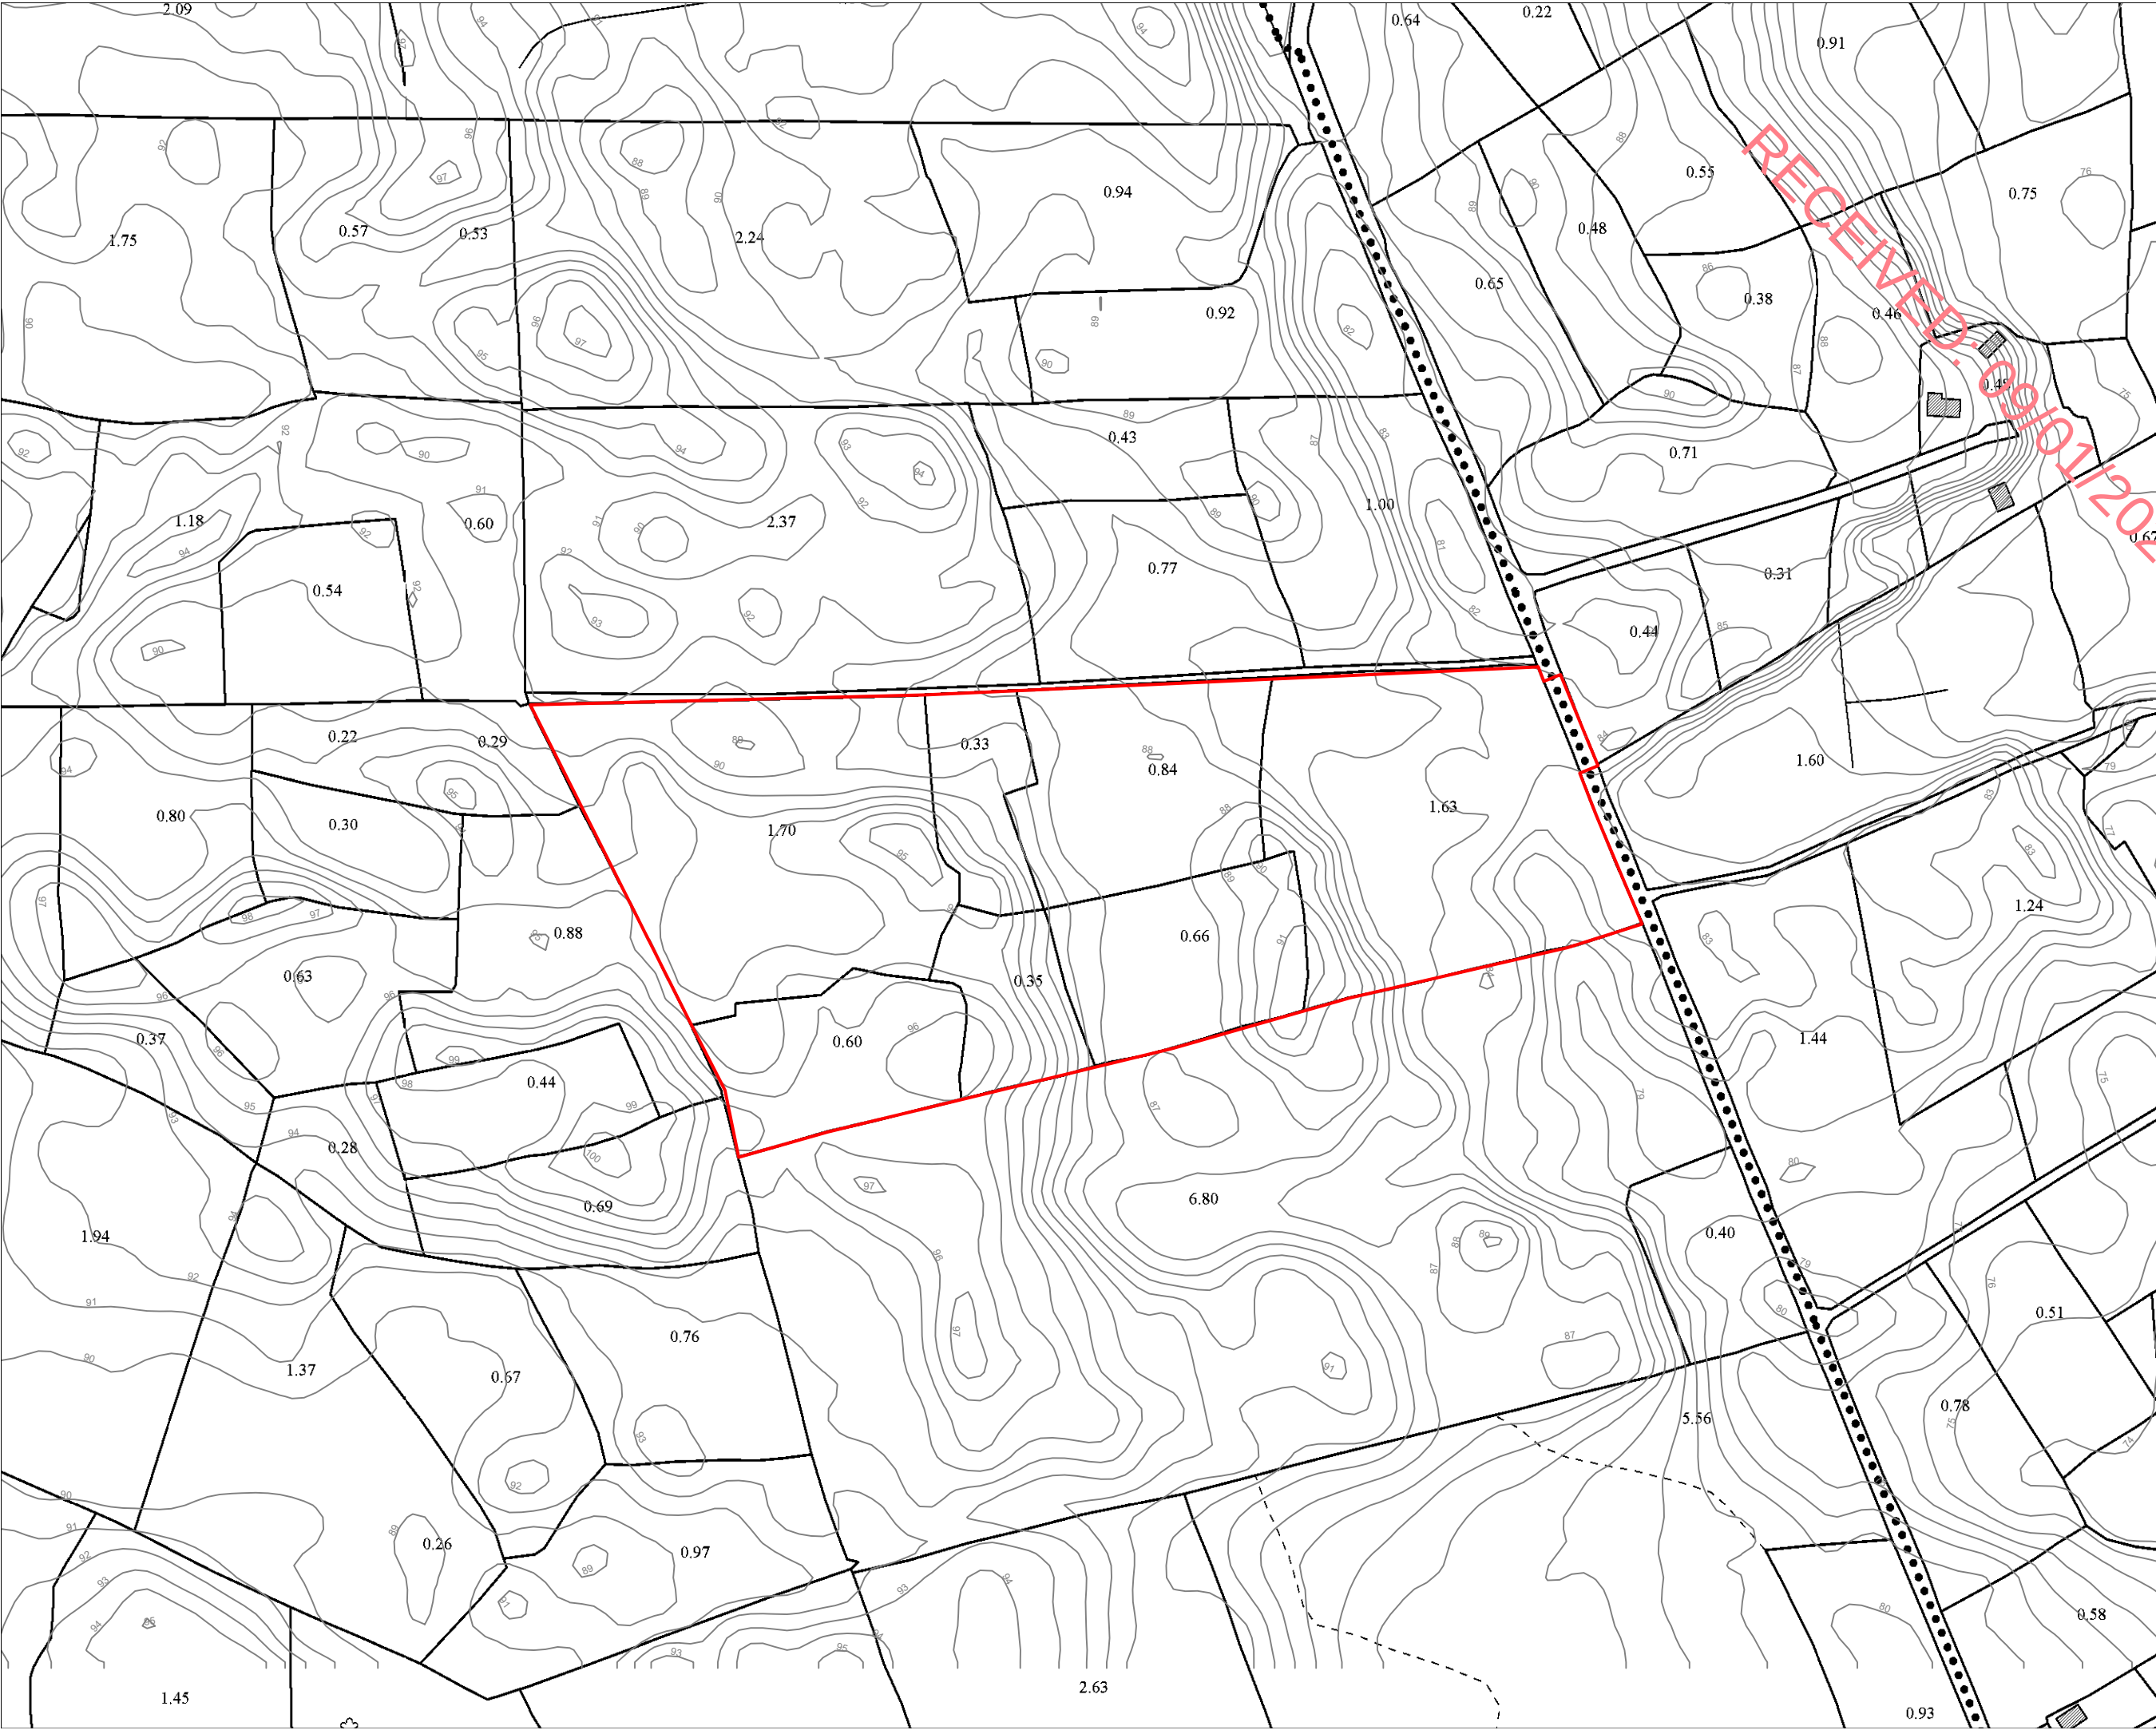

Drawing Legend


— Planning Application Boundary

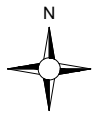

DRAWING TITLE: Existing Site Layout Map	
PROJECT TITLE: Lomaunaghbaun Quarry	
DRAWING BY: JOB	CHECKED BY: TM
PROJECT No.: 211034	DRAWING No.: 211034 - 05
SCALE: 1:2,500 @ A3	DATE: 18.12.2023
OS SHEET No.: 2678, 2679, 2747, 2748	



MKO
Planning and
Environmental
Consultants
Tuam Road, Galway
Ireland, H91 VW84
+353 (0) 91 735611
email: info@www.mkofireland.ie
Website: www.mkofireland.ie

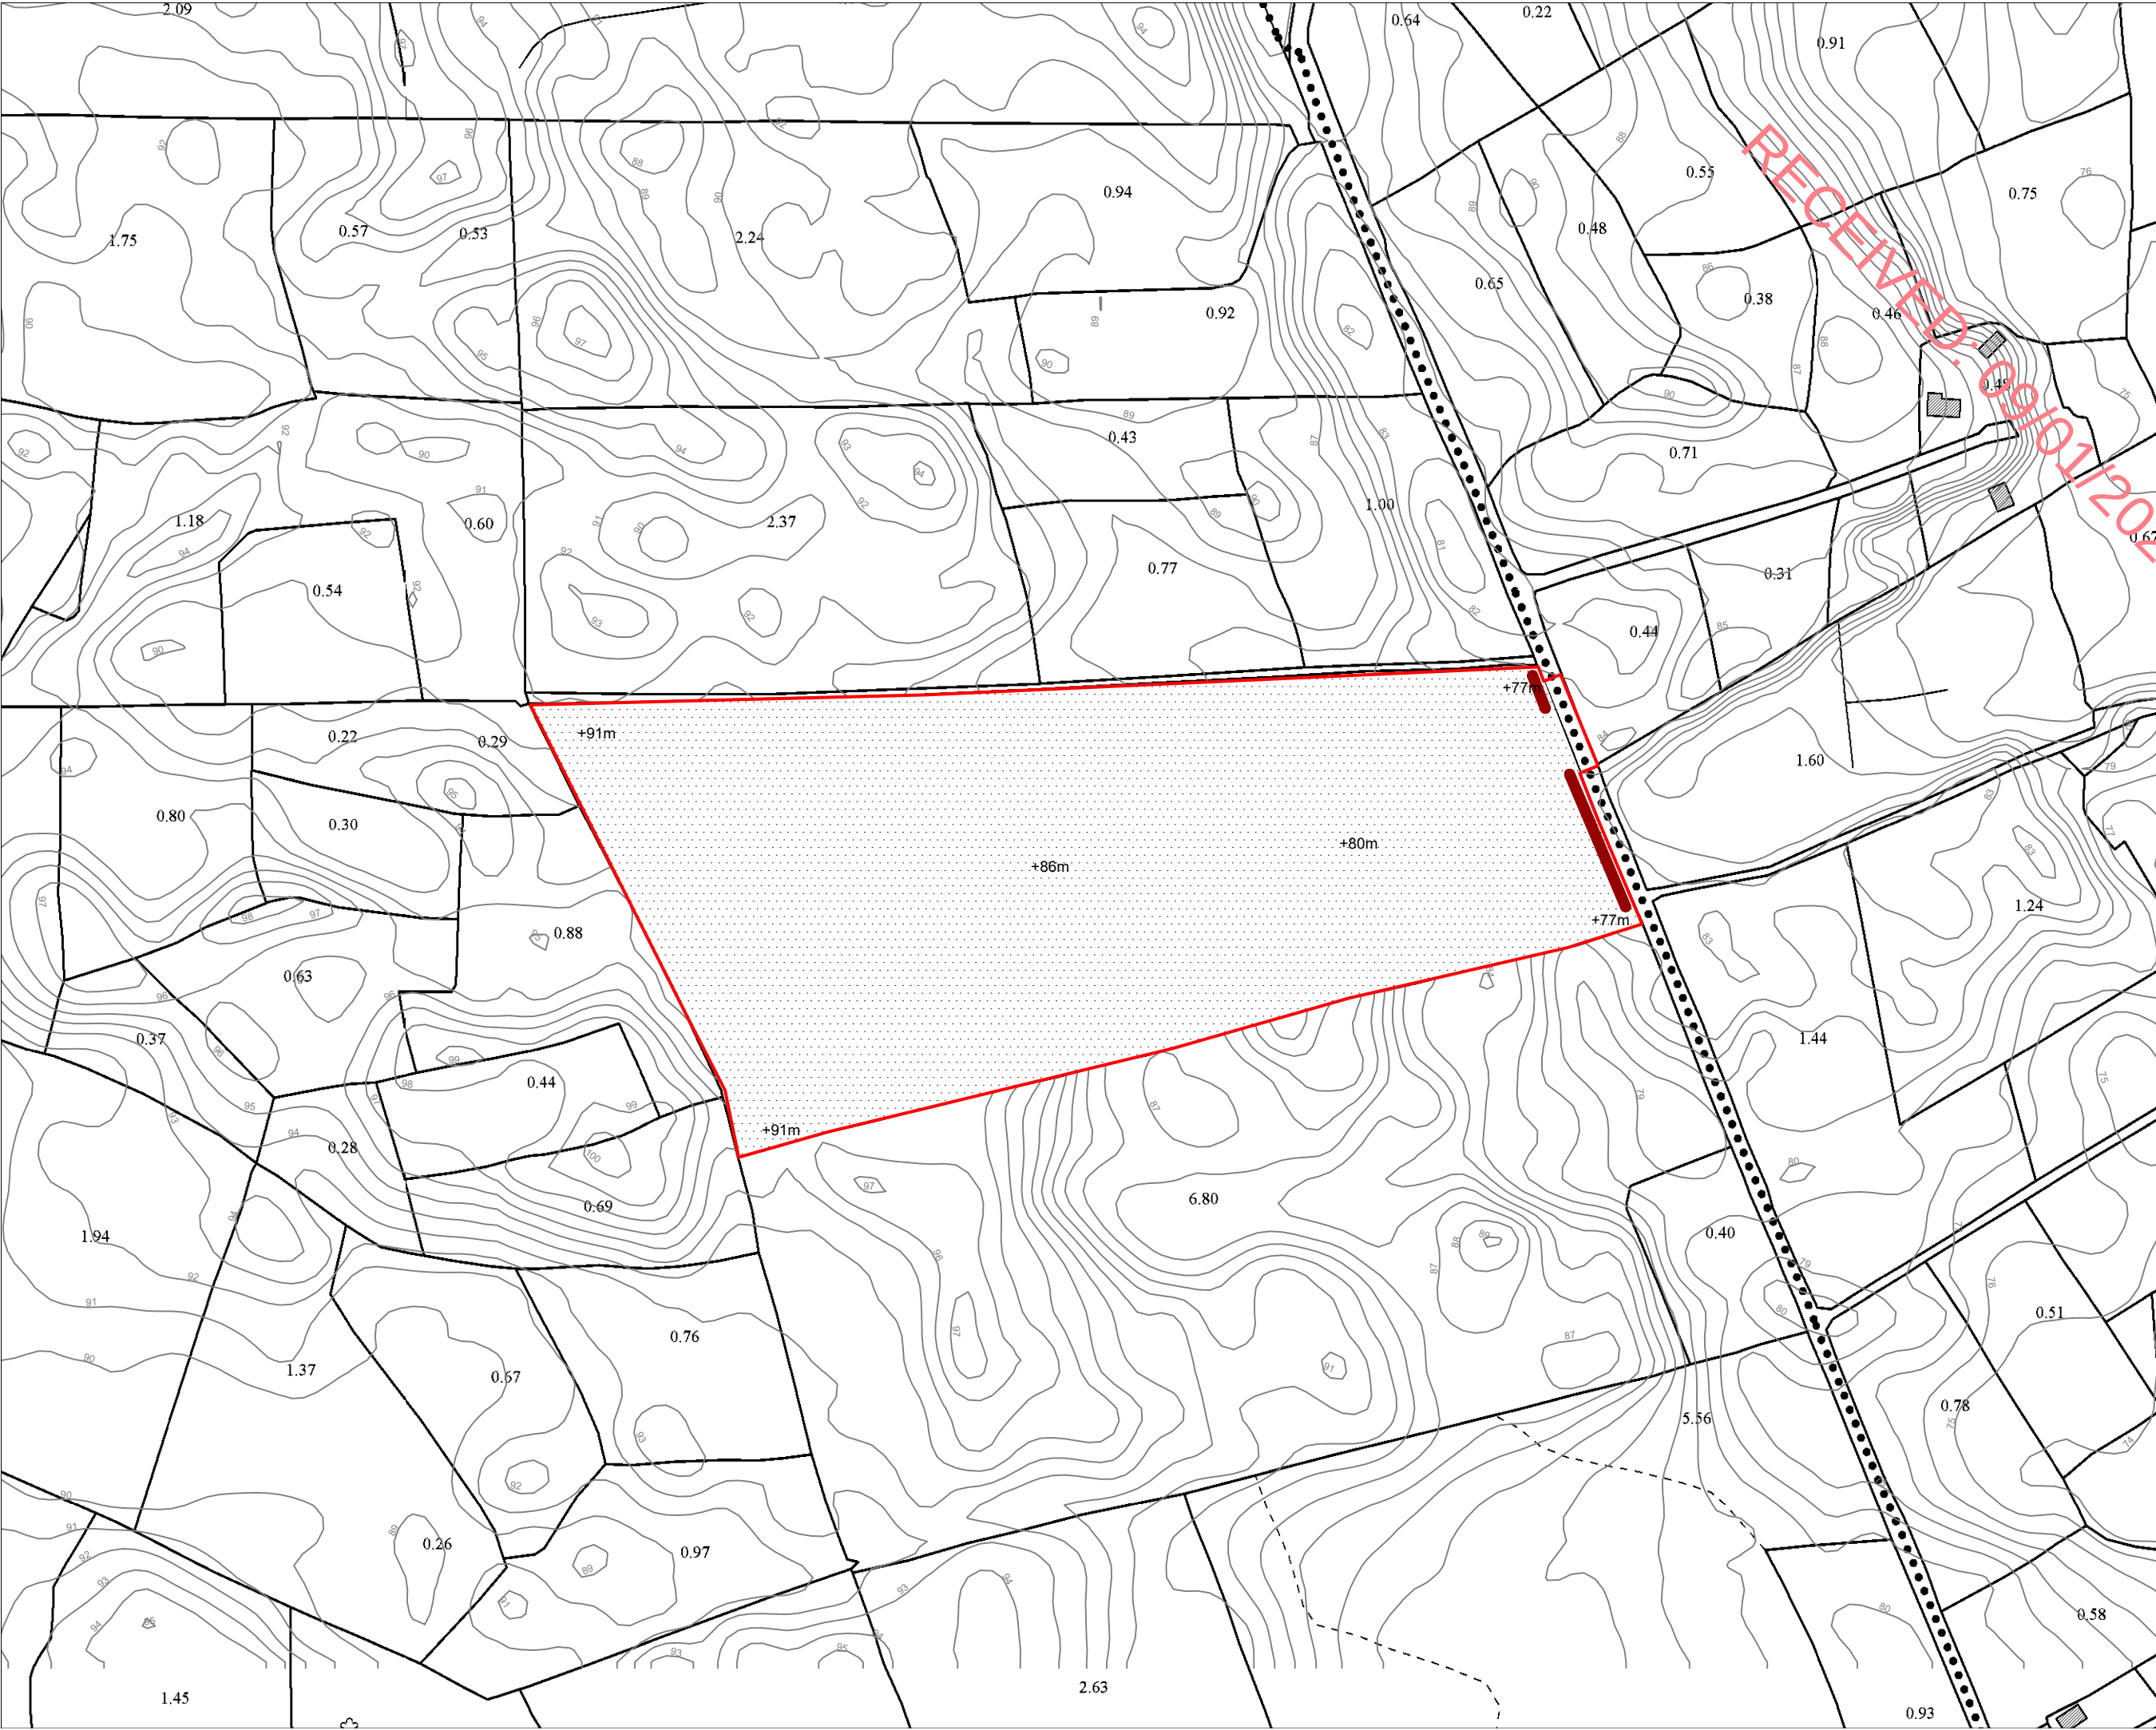

Drawing Legend

- Planning Application Boundary
- Berm




**Proposed Site Layout
Extraction Levels**

PROJECT TITLE: **Lomaunaghbaun Quarry**

DRAWING BY: JOB		CHECKED BY: TM	
PROJECT No.: 211034		DRAWING No.: 211034 - 06	
SCALE: 1:2,500 @ A3		DATE: 18.12.2023	
OS SHEET No.: 2678, 2679, 2747, 2748			



MKO
Planning and
Environmental
Consultants
Tuam Road, Galway
Ireland, H91 VW84
+353 (0) 91 735611
email: info@www.mkoireland.ie
Website: www.mkoireland.ie

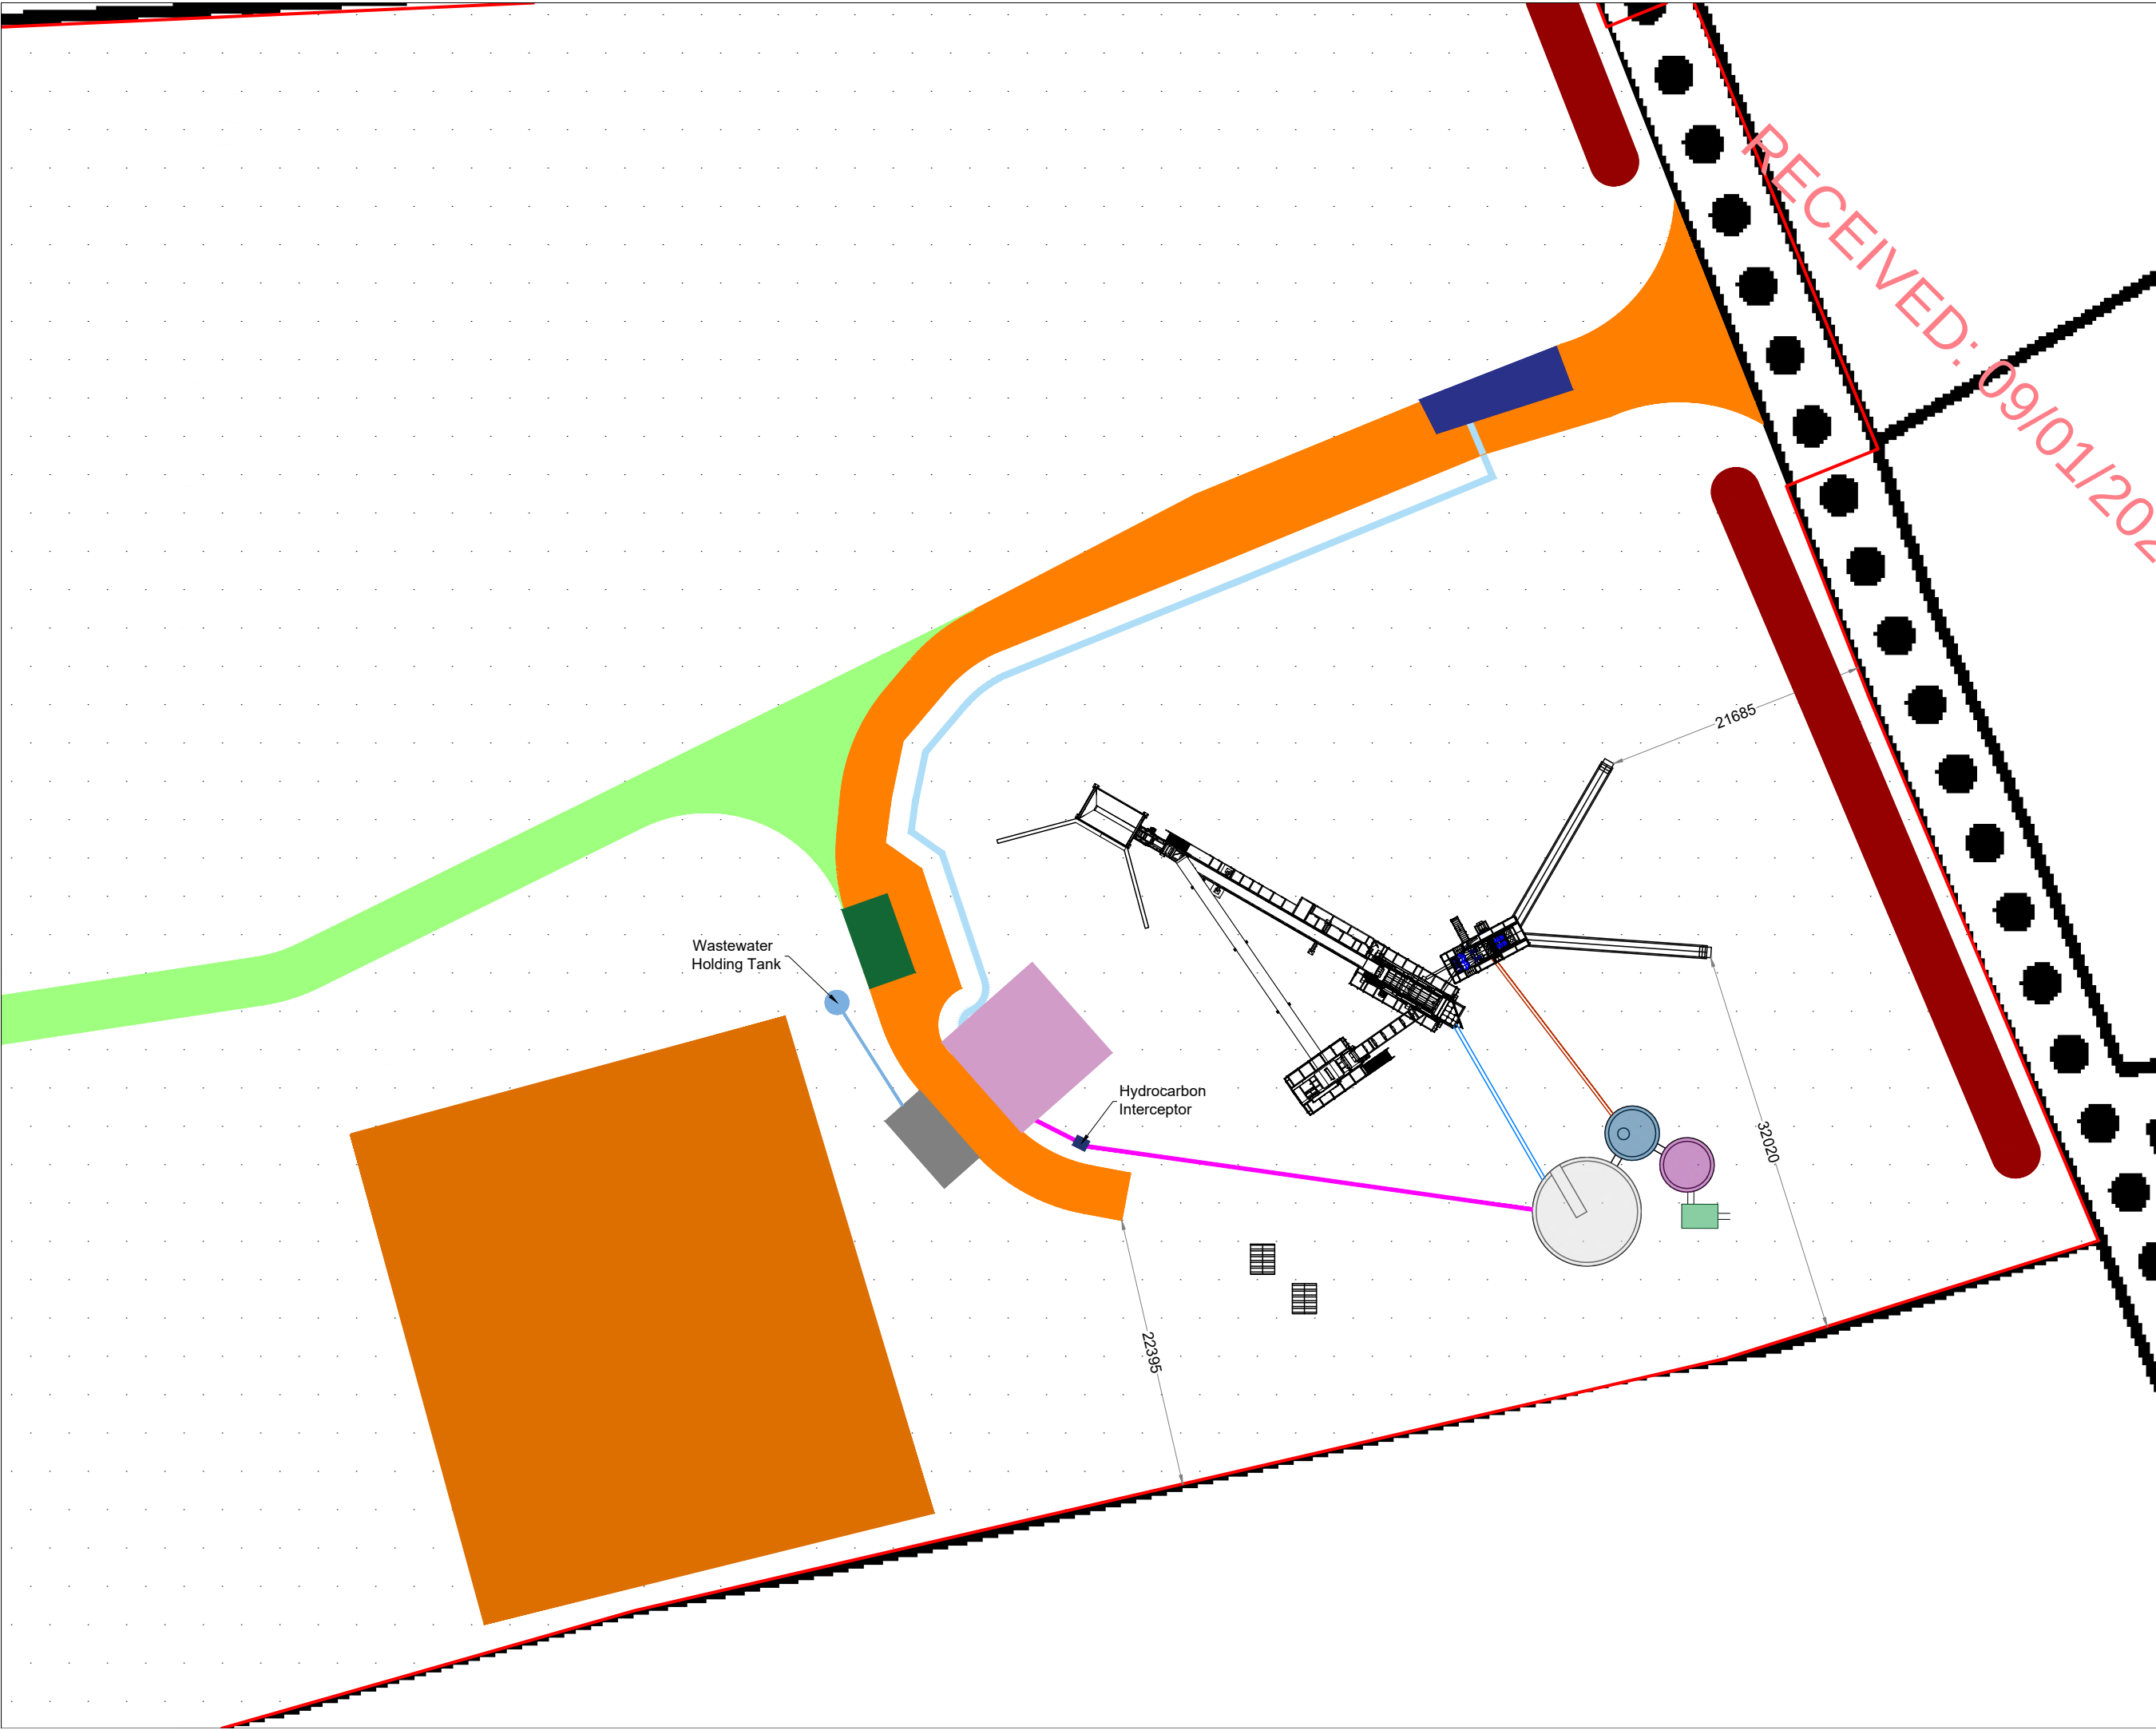

RECEIVED: 09/01/2024

Drawing Legend

- Planning Application Boundary
- Proposed Phase 1 Track
- Proposed Phase 2 Track
- Stockpile Area
- Site Office
- Weighbridge
- Wheelwash
- Fueling Area
- Drainage Pipe from Wheelwash
- Drainage Pipe to Recycled Water Tank
- Berm


Ordinance Survey Ireland Licence No. CYAL50267517© Ordnance Survey Ireland/ Government of Ireland

Proposed Site Layout Infrastructure Area

PROJECT TITLE: Lomaunaghbaun Quarry

DRAWING BY: JOB	CHECKED BY: TM
PROJECT No.: 211034	DRAWING No.: 211034 - 08
SCALE: 1:500 @ A3	DATE: 18.12.2023
OS SHEET No.: 2678, 2679, 2747, 2748	

MKO
Planning and Environmental Consultants
Tuam Road, Galway
Ireland, H91 YW84
+353 (0) 91 735611
email: info@www.mkoireland.ie
Website: www.mkoireland.ie

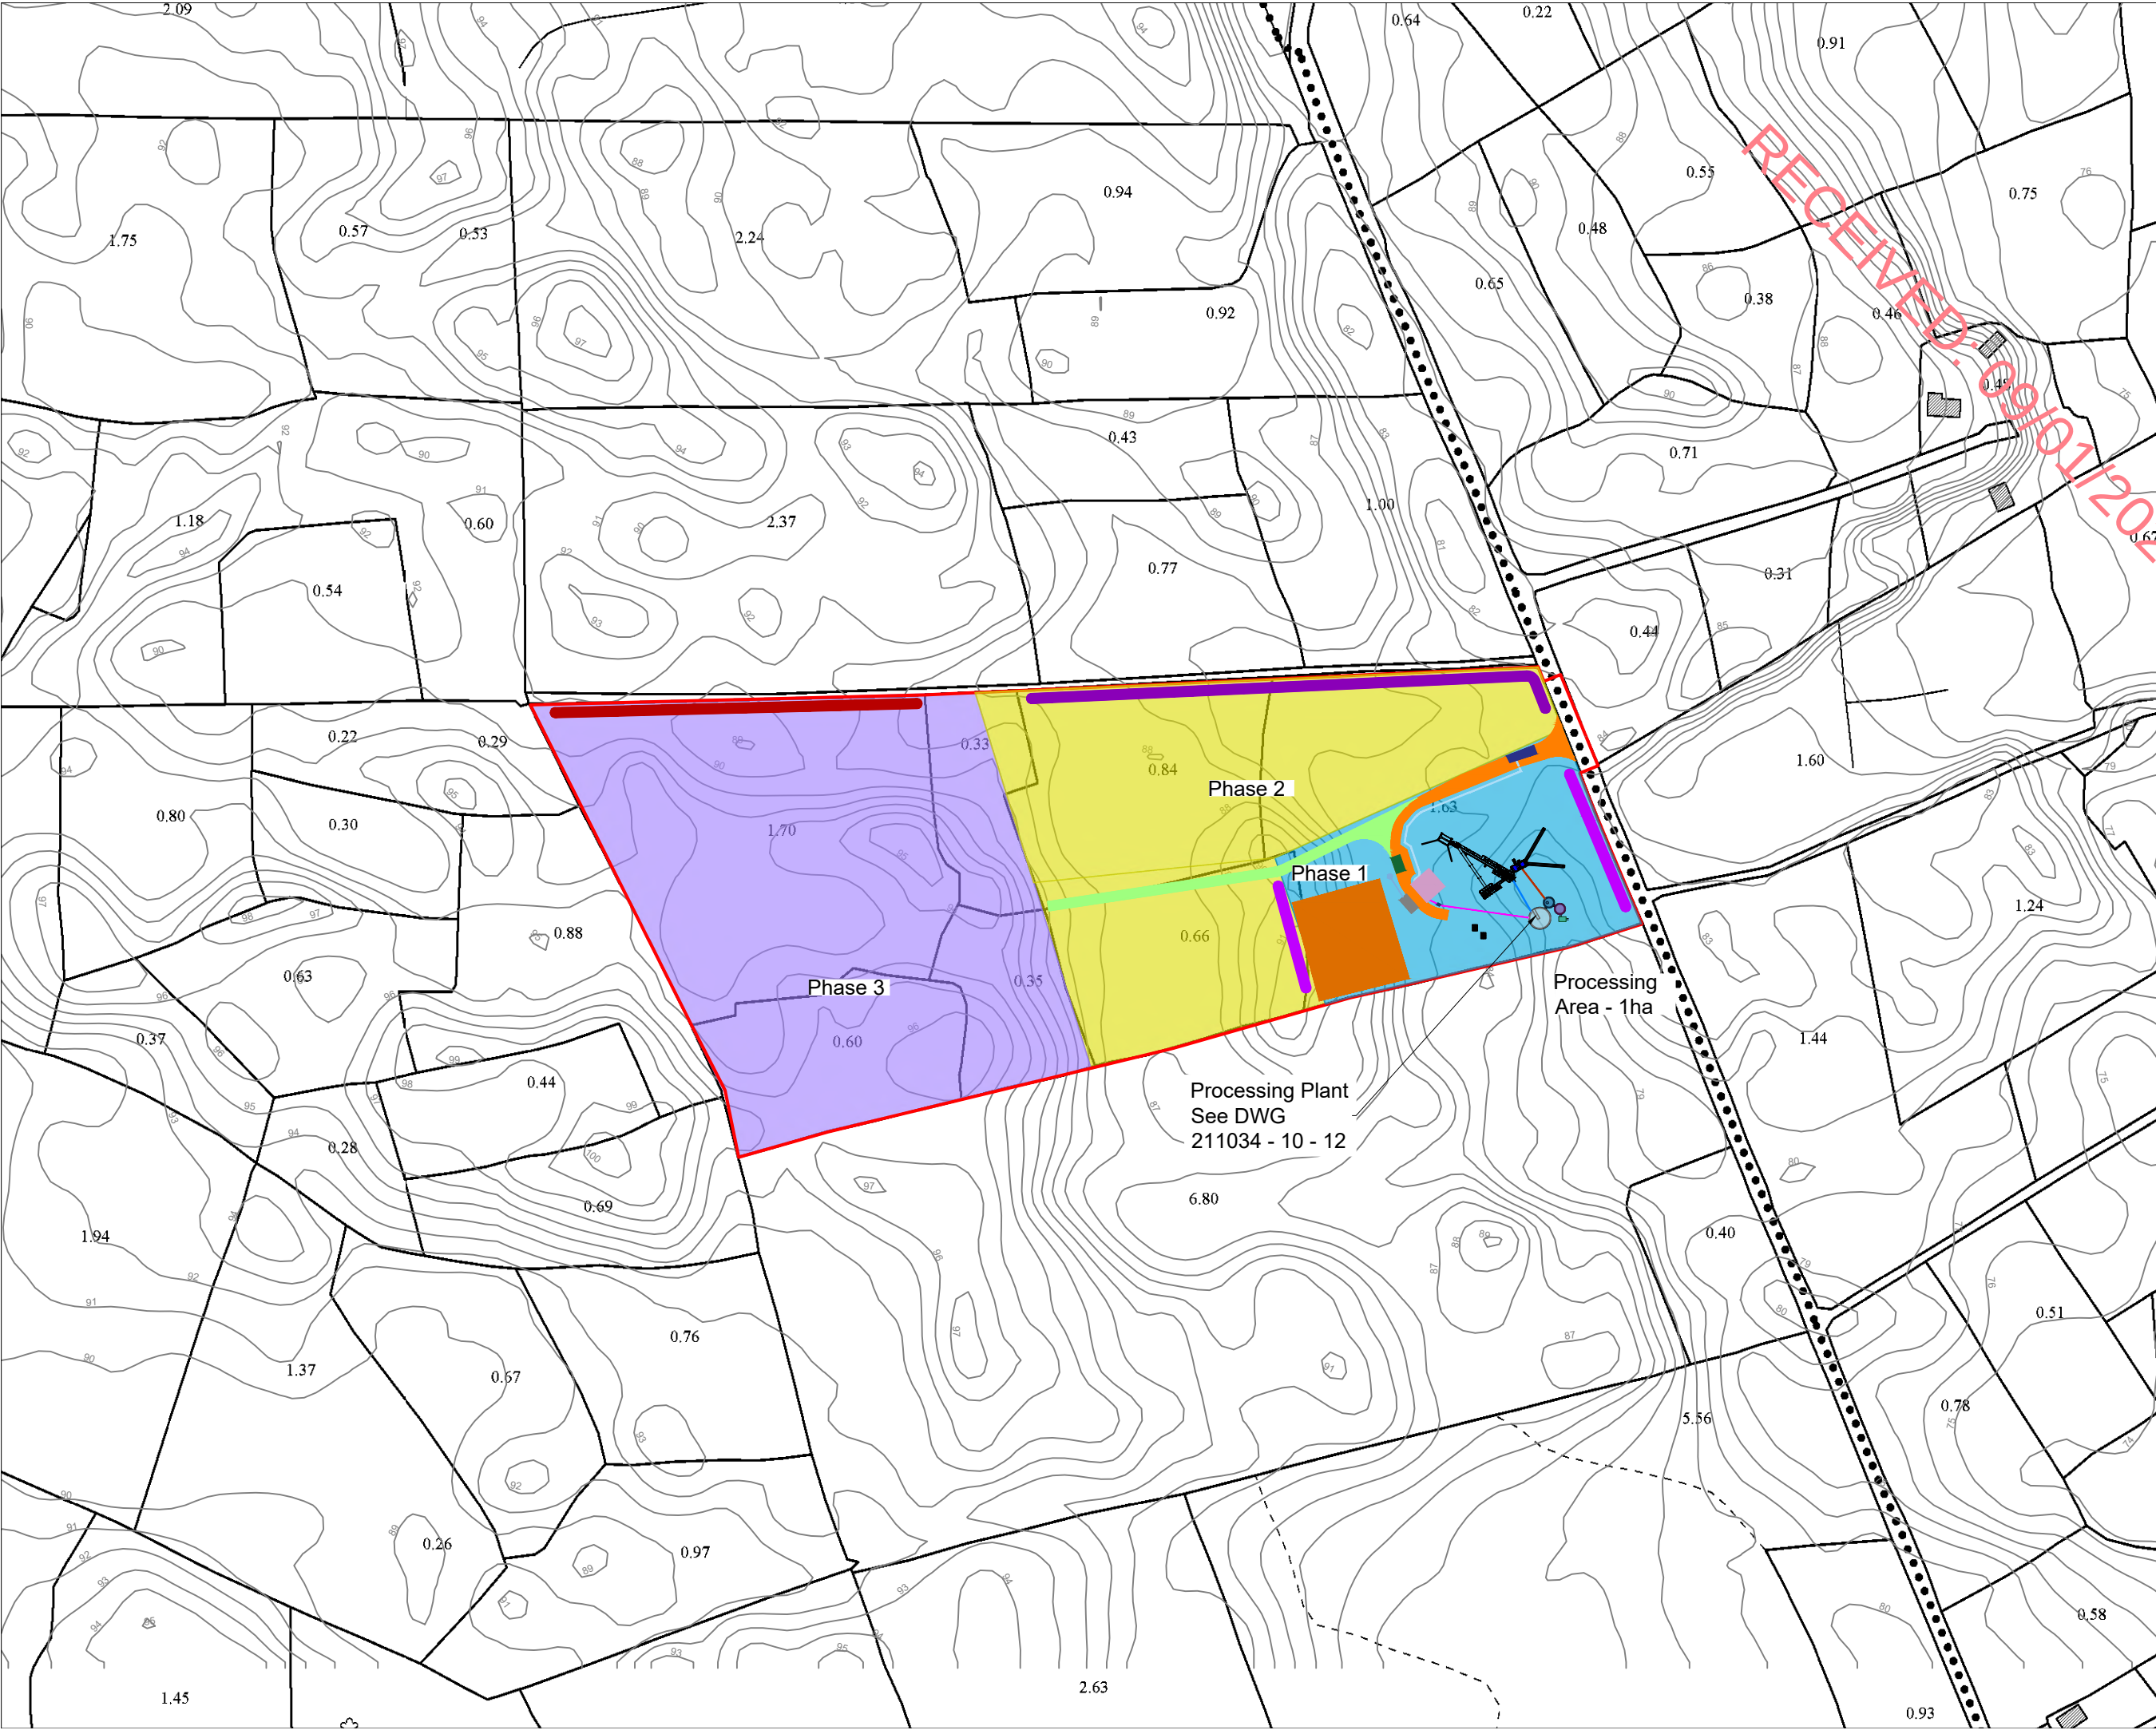

Drawing Legend

- Planning Application Boundary
- Phase 1
- Phase 2
- Phase 3
- Proposed Phase 1 Track
- Proposed Phase 2 Track
- Stockpile Area
- Site Office
- Weighbridge
- Wheelwash
- Berm Phase 1
- Berm Phase 2
- Berm Phase 3

Proposed Phasing Map

PROJECT TITLE:
Lomaunaghbaun Quarry

DRAWING BY: JOB	CHECKED BY: TM
PROJECT No.: 211034	DRAWING No.: 211034 - 09
SCALE: 1:2,500 @ A3	DATE: 18.12.2023
OS SHEET No.: 2678, 2679, 2747, 2748	



MKO
Planning and
Environmental
Consultants
Tuum Road, Galway
Ireland, H91 VW84
+353 (0) 91 735611
email: info@www.mkofireland.ie
Website: www.mkofireland.ie



Ordnance Survey Ireland Licence No. CYAL502875176 Ordnance Survey Ireland/ Government of Ireland


C

B


A

D

RECEIVED: 09/01/2024

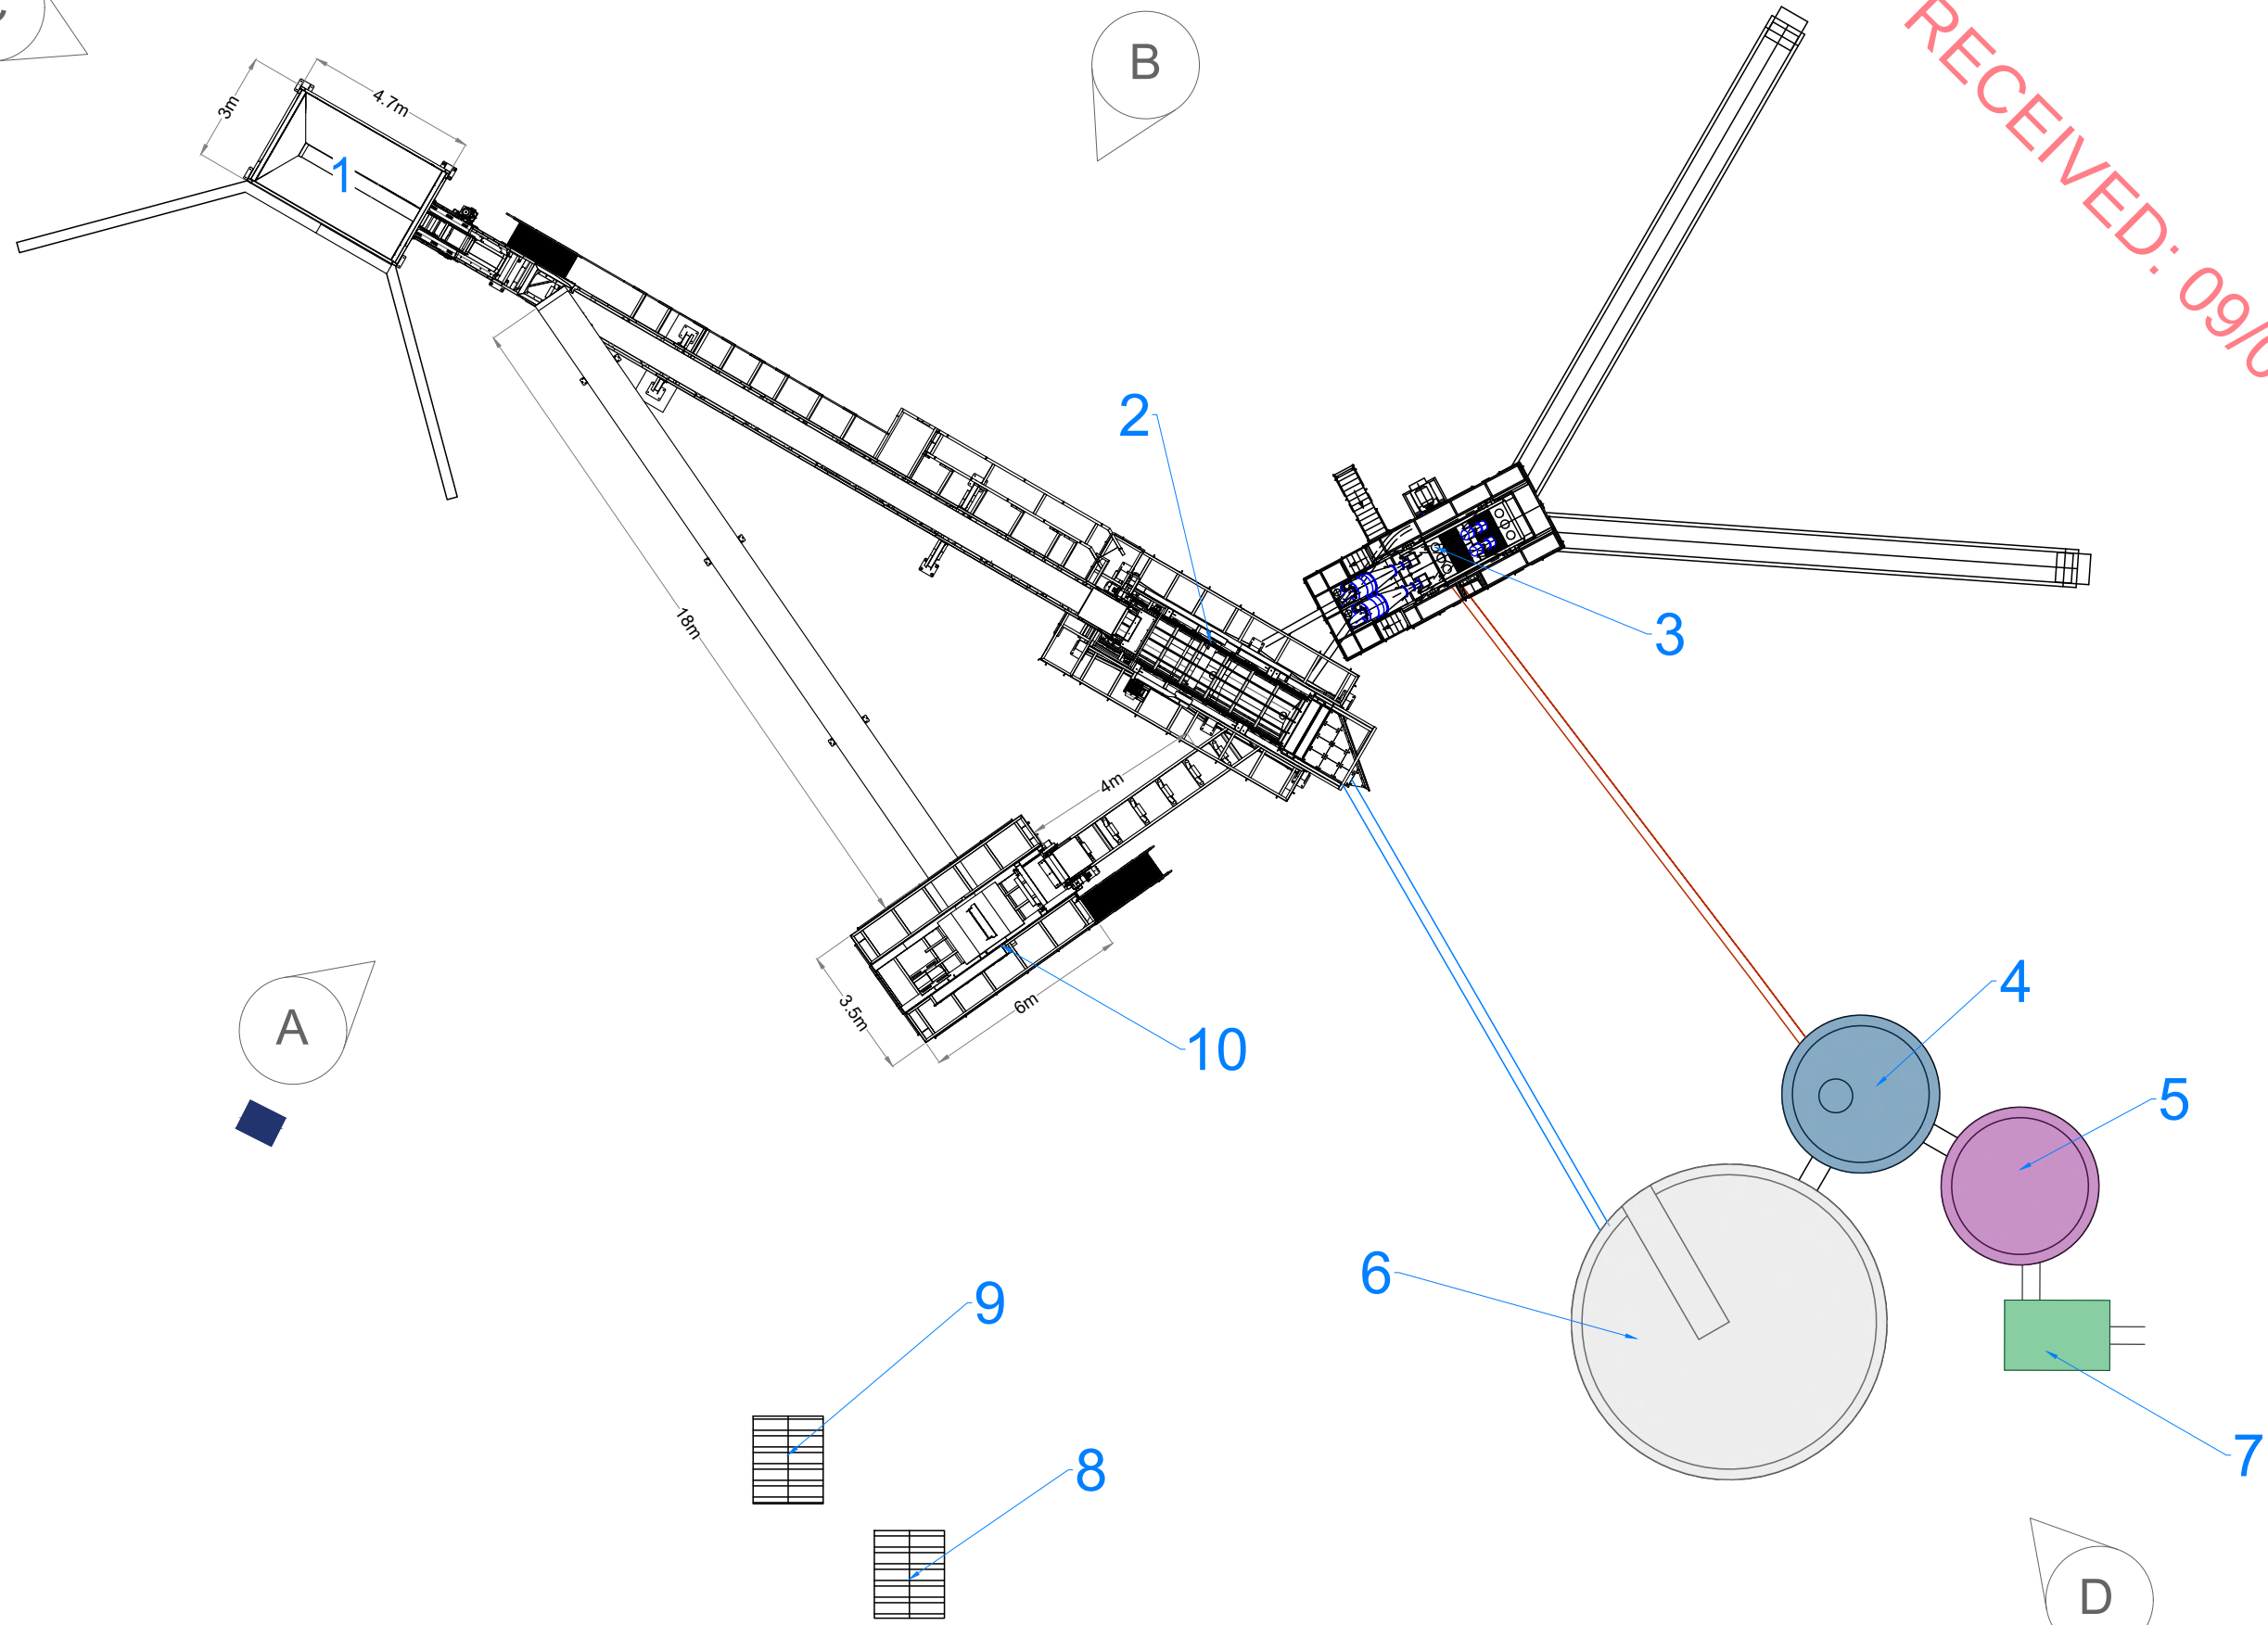

- 1 - Feed Hopper
- 2 - Screen Box
- 3 - Sand Dewatering
- 4 - Settlement Tank
- 5 - Silt Buffer Tank Covered
- 6 - Recycled Water Holding Tank
- 7 - Filter Press
- 8 - Genrator + Well
- 9 - Control Panels
- 10 - Crusher

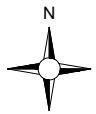

Plant Layout

PROJECT TITLE: **Lomaunaghbaun Quarry**



DRAWING BY: JOB	CHECKED BY: TM
PROJECT No.: 211034	DRAWING No.: 211034 - 10
SCALE: 1:200 @ A3	DATE: 18.12.2023

OS SHEET No.: **2678, 2679, 2747, 2748**





MKO
Planning and
Environmental
Consultants
Tuam Road, Galway
Ireland, H91 VW84
+353 (0) 91 735611
email: info@www.mkoireland.ie
Website: www.mkoireland.ie

Ordnance Survey Ireland Licence No. CYAL50267517 © Ordnance Survey Ireland / Government of Ireland

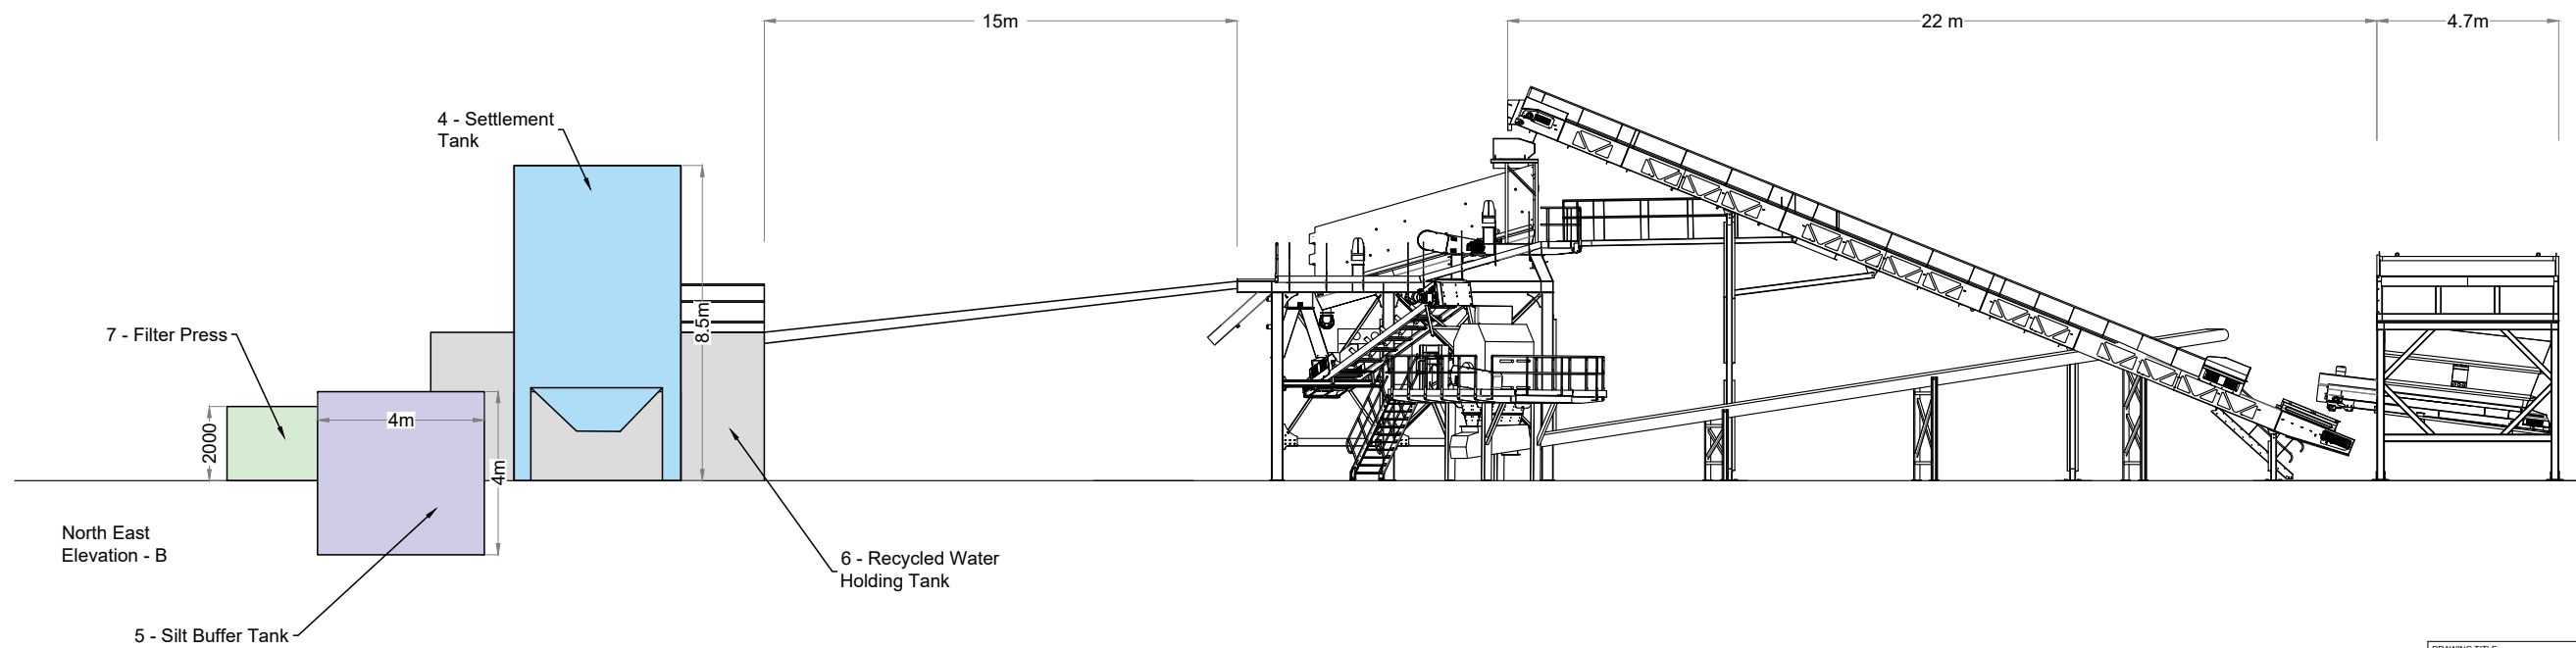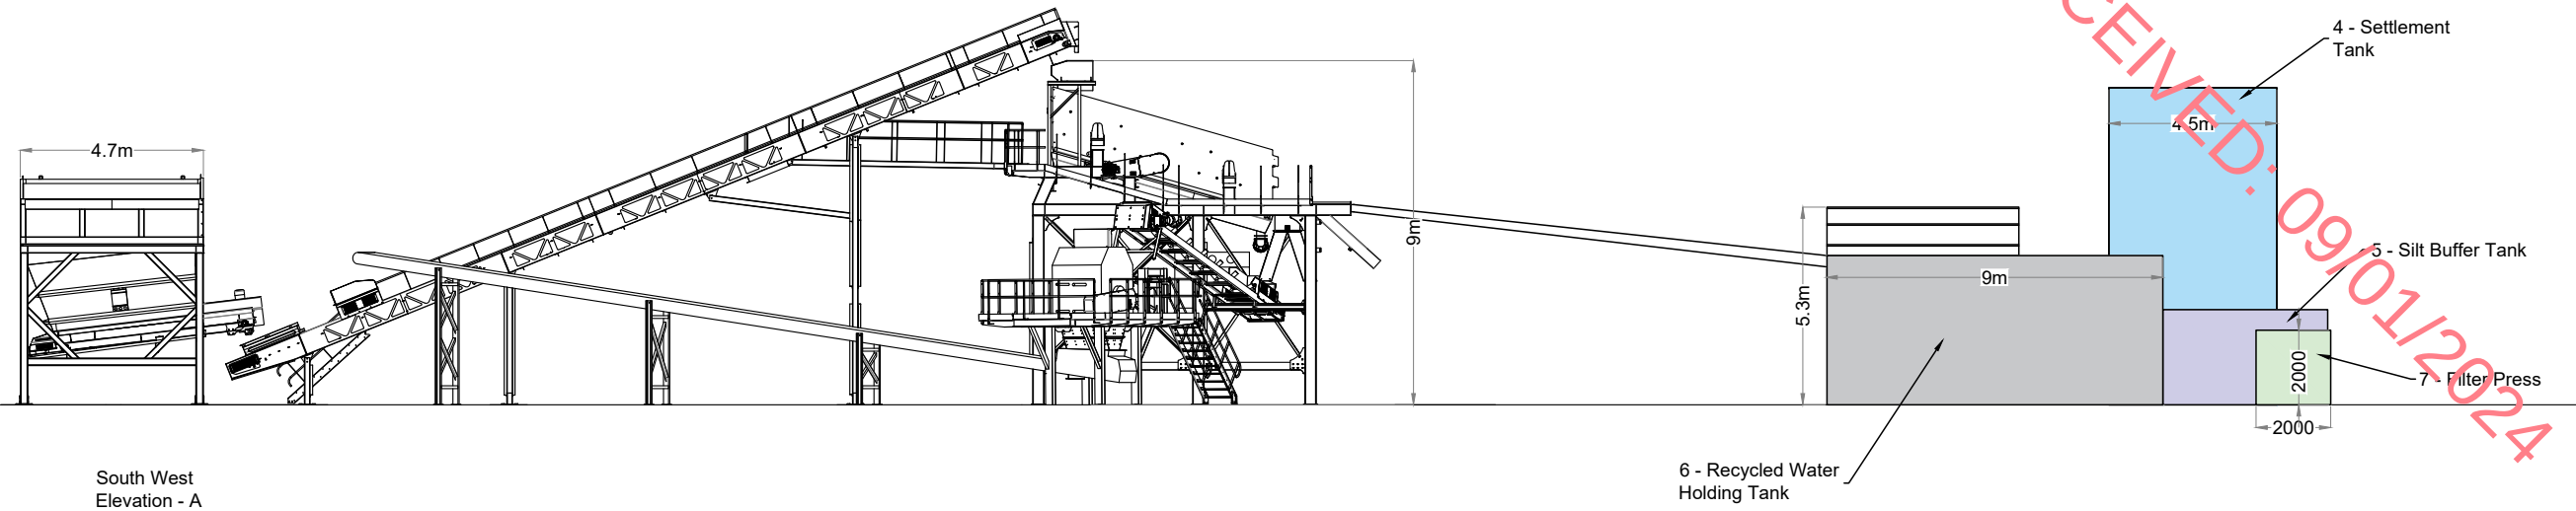


DRAWING TITLE: Plant Layout Elevations	
PROJECT TITLE: Lomaunaghbaun Quarry	
DRAWING BY: JOB	CHECKED BY: TM
PROJECT No.: 211034	DRAWING No.: 211034 - 11
SCALE: 1:200 @ A3	DATE: 18.12.2023
 MKO Planning and Environmental Consultants Tuam Road, Galway Ireland, H91 YW84 email: info@www.mkofireland.ie Website: www.mkofireland.ie	

RECEIVED: 09/01/2024

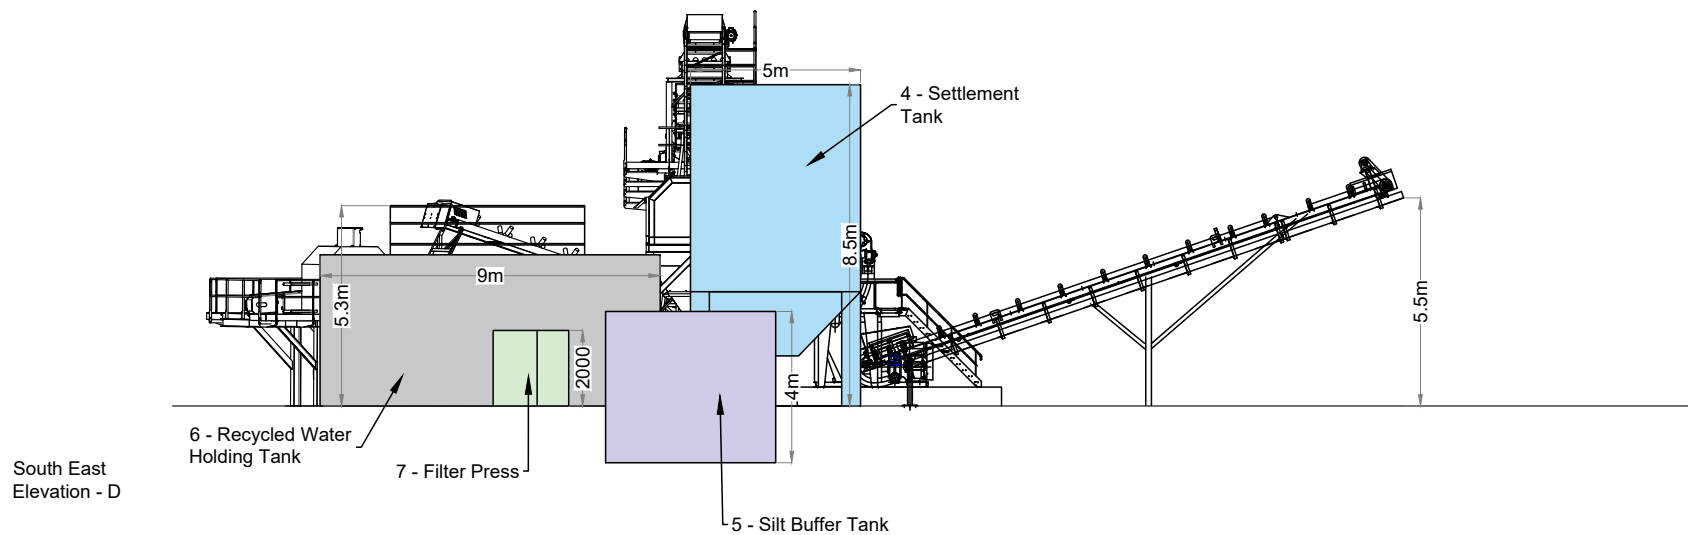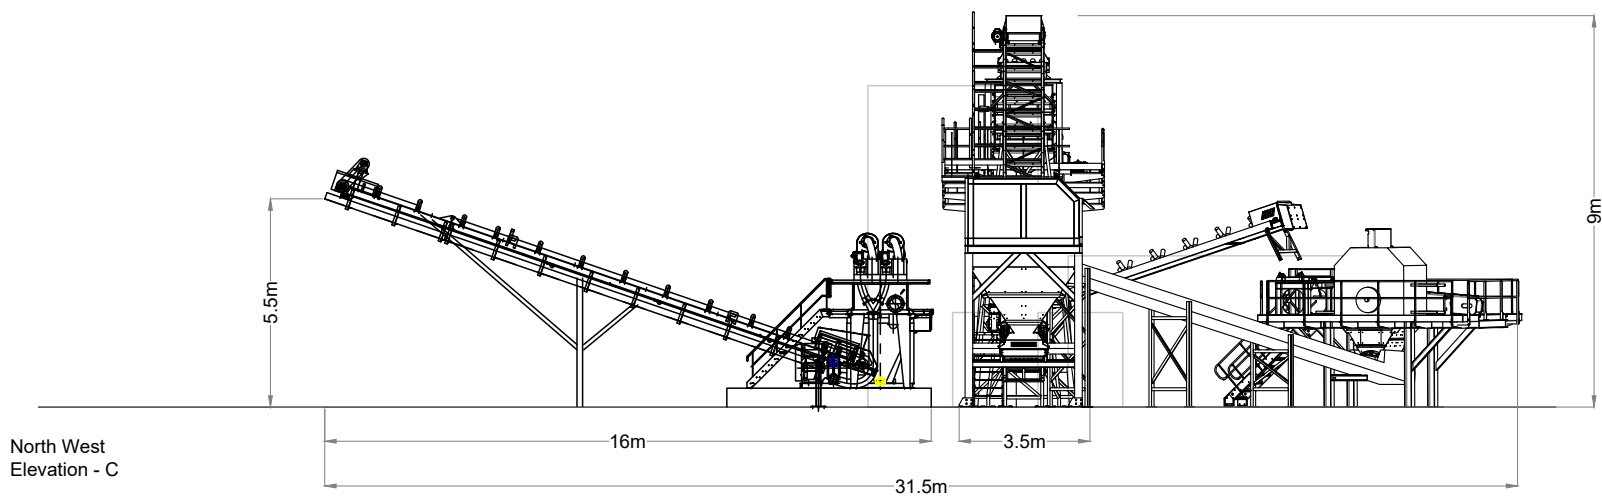

DRAWING TITLE: Plant Layout Elevations	
PROJECT TITLE: Lomaunaghbaun Quarry	
DRAWING BY: JOB	CHECKED BY: TM
PROJECT No.: 211034	DRAWING No.: 211034 - 12
SCALE: 1:200 @ A3	DATE: 18.12.2023
MKO Planning and Environmental Consultants Tuam Road, Galway Ireland, H91 VW84 email: info@www.mkoireland.ie Website: www.mkoireland.ie	

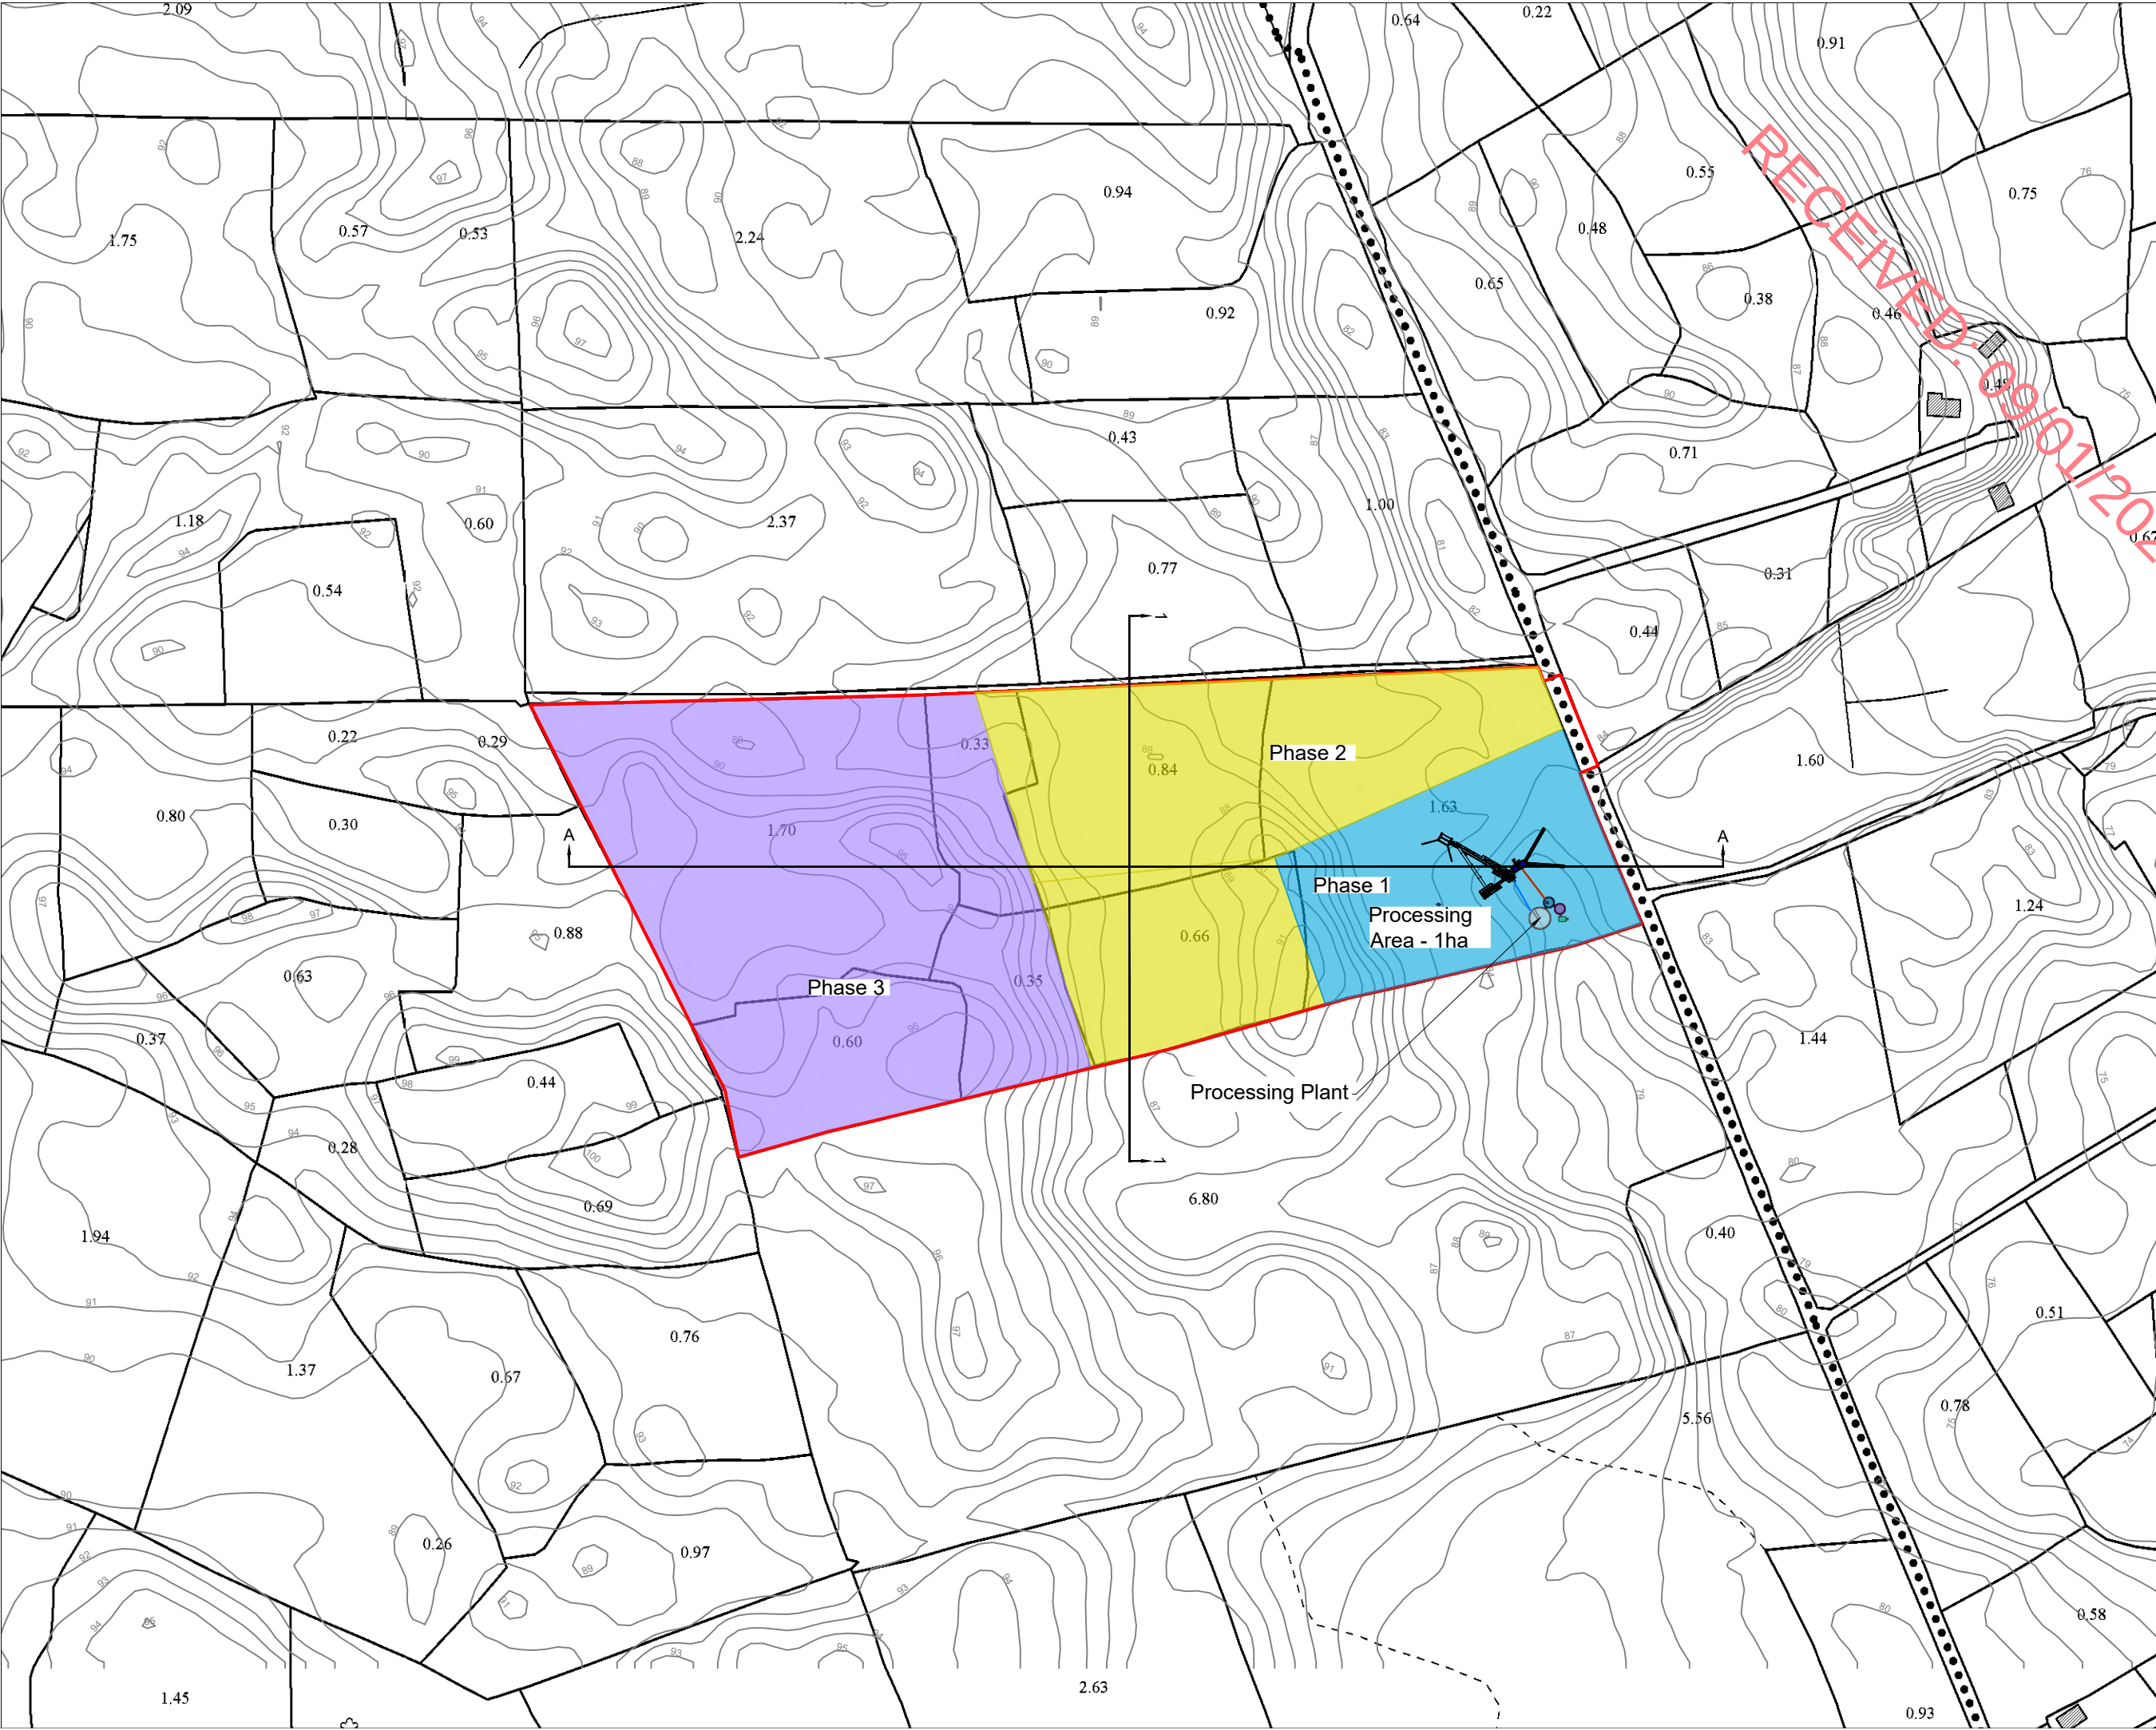

Drawing Legend

- Planning Application Boundary
- Phase 1
- Phase 2
- Phase 3



Site Section Map

PROJECT TITLE: Lomaunaghbaun Quarry

DRAWING BY: JOB		CHECKED BY: TM	
PROJECT No.: 211034		DRAWING No.: 211034 - 13	
SCALE: 1:2,500 @ A3		DATE: 18.12.2023	
OS SHEET No.: 2678, 2679, 2747, 2748			



MKO
Planning and
Environmental
Consultants
Tuam Road, Galway
Ireland, H91 YW84
+353 (0) 91 735611
email: info@www.mkoireland.ie
Website: www.mkoireland.ie

Ordnance Survey Ireland Licence No. CYAL502875176 Ordnance Survey Ireland/ Government of Ireland