



KEY PLAN  
SCALE 1:5000

SOUTHERN ACCESS - PLAN  
SCALE 1:1250m

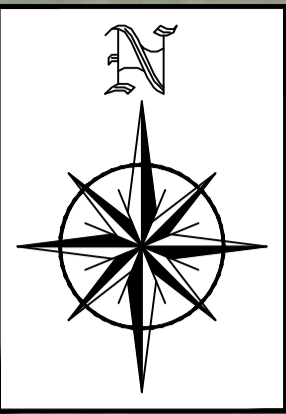

- NOTES:
1. ALL DIMENSIONS ARE IN METERS UNLESS OTHERWISE STATED
  2. USE DIMENSIONS ON DRAWINGS (DO NOT SCALE FROM DRAWINGS)
  3. SWEPT PATH ANALYSIS OF VEHICLE IS IN PLAN VIEW ONLY. FULL 3D KINEMATIC ANALYSIS OF THE VEHICLE HAS NOT BEEN CARRIED OUT. AREAS WHERE UNDERSIDE OF THE TRAILER MAY CLASH WITH THE ROAD OR GROUND SURFACE HAVE BEEN HIGHLIGHTED, AND REQUIRE REMEDIATION.
  4. SATELLITE IMAGERY FROM © 2022 MICROSOFT CORP. © 2022 MAXAR © CNES (2022) DISTRIBUTION AIRBUS DS - MICROSOFT BING. ACCURACY NOT GUARANTEED.
  5. PHOTOS AND SURVEY POINTS WERE RECORDED BY GDG DURING ROUTE INSPECTION ON THE 4<sup>th</sup> OF MAY 2022
  6. EXTENTS OF PROPERTY LANDS ARE INDICATIVE ONLY.
  7. THE SOUTHERN ACCESS POINT IS THE PREFERRED ACCESS ROUTE. ACCESS AT THE NORTHERN ACCESS POINT IS RESTRICTED DUE TO THE JUNCTIONS GEOMETRY.

- LEGEND:
- PROPERTY BOUNDARIES INDICATIVE ONLY
  - FOLIO N. 123456 | LANDDIRECT MAP VIEWER, 2022, FOLIO NUMBERS
  - SWEPT PATH: EXTENTS OF WT BLADE OVERSAIL
  - SWEPT PATH: EXTENTS OF VEHICLE CHASSIS MOVEMENT
  - SWEPT PATH: EXTENTS OF VEHICLE BODY MOVEMENT

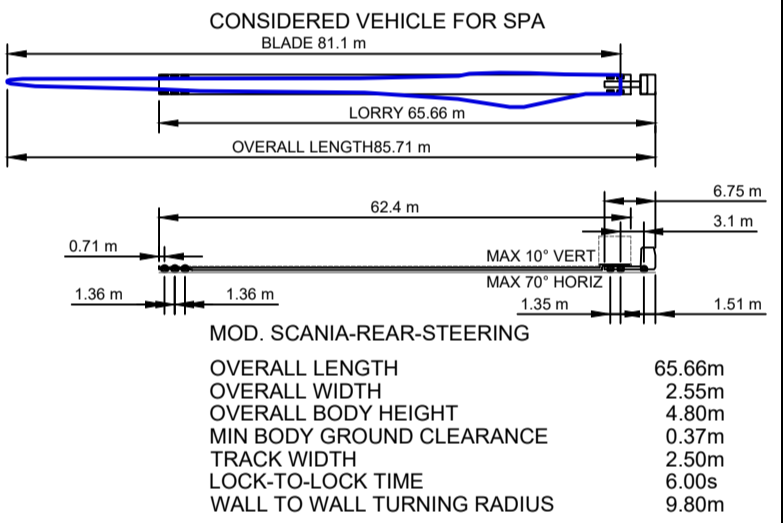

REV: S2-P01	DATE: 12/01/2024	DRAWN BY: RW	CHECKED BY: BP
DESCRIPTION: FOR INFORMATION			
REV: FI-P00	DATE: 23/08/22	DRAWN BY: EFC	CHECKED BY: L.B.
DESCRIPTION: ISSUED FOR INFORMATION			

GDG

GAVIN & DOHERTY  
GEOSOLUTIONS

Unit A2,  
Nutgrove Office Park,  
Rathfarnham,  
Dublin 14, D14 X627  
Ireland.  
T +353 (0)1-2071000  
E info@gdgeo.com  
www.gdgeo.com

ISSUED AS: FOR INFORMATION		
CLIENT:		
<div><div>Ireland</div><div>FuturEnergy</div></div>		
PROJECT TITLE: CUMMEENNABUDDOGE WIND FARM		
DRAWING No: 20263- GDG-ZZ-XX-DR-C-0208		Revision: -S2 - P01
DRAWING TITLE: SITE ACCESS SPA SOUTHERN ACCESS SHEET 2		
SCALE: SHOWN	SHEET SIZE: A1	DATE: 23/08/2022
DRAWN BY: EFC	CHECKED BY: L.B.	APPROVED BY: L.B.