


STANDARD DETAIL - NEW FOUNDED ACCESS TRACK

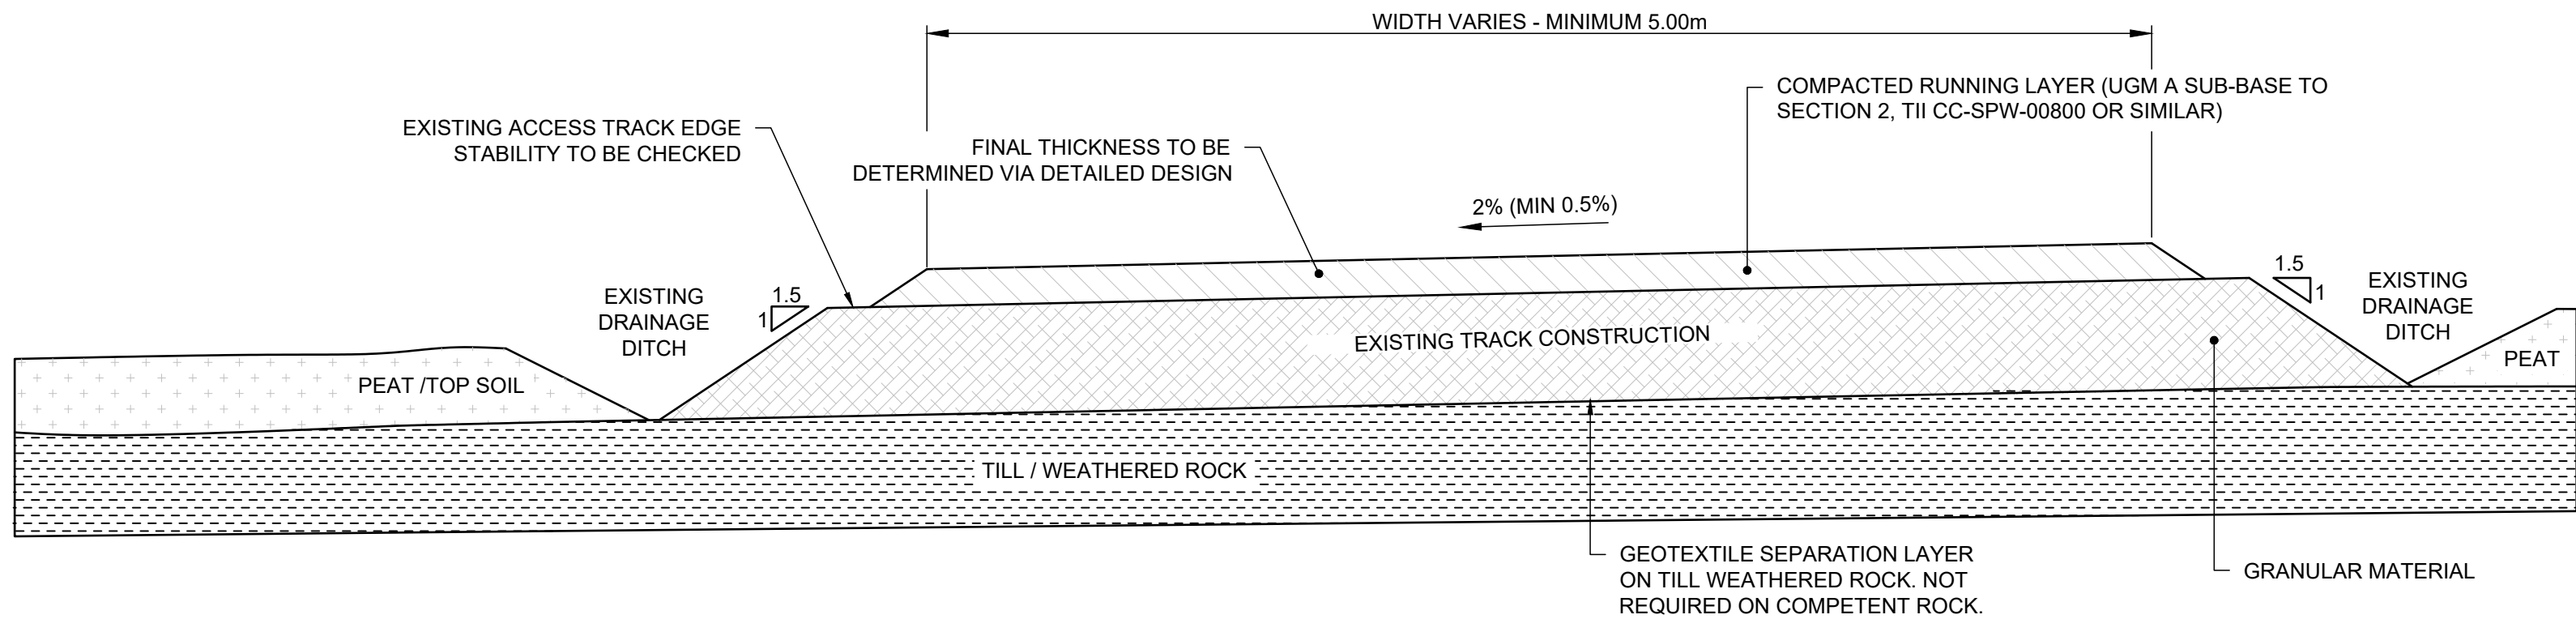

STANDARD DETAIL - EXISTING ACCESS TRACK UPGRADE

- NOTES:
1. ALL DIMENSIONS ARE IN METRES UNLESS OTHERWISE STATED.
 2. DO NOT SCALE FROM THIS DRAWING.
 3. THE STRENGTH OF THE SUBFORMATION SOILS TO BE ASSESSED BY A SUITABLY QUALIFIED GEOTECHNICAL ENGINEER PRIOR TO CONSTRUCTION / PLACEMENT OF FILL.
 4. DRAINAGE TO BE PROVIDED IN-LINE WITH DRAINAGE STRATEGY.
 5. DRAWING REPRESENTS INDICATIVE DESIGN FOR PLANNING ONLY, **NOT FOR CONSTRUCTION**.

REV:	S2-P05	DATE:	19/03/2024	DRAWN BY:	RW	CHECKED BY:	BP
DESCRIPTION:	FOR PLANNING						
REV:	S2-P04	DATE:	12/01/2024	DRAWN BY:	RW	CHECKED BY:	BP
DESCRIPTION:	FOR INFORMATION						
REV:	S2-P03	DATE:	09/11/2023	DRAWN BY:	RW	CHECKED BY:	BP
DESCRIPTION:	DWG NUMBER CHANGE, FOR APPROVAL						
REV:	S2-02	DATE:	14/12/22	DRAWN BY:	P.F.	CHECKED BY:	S.C.
DESCRIPTION:	SECTION D REMOVED						
REV:	S2-01	DATE:	01/11/22	DRAWN BY:	BP	CHECKED BY:	AL
DESCRIPTION:	GENERAL REVISIONS						
REV:	FI -01	DATE:	18/10/22	DRAWN BY:	EFC	CHECKED BY:	SC
DESCRIPTION:	MINOR AMENDMENTS						
REV:	FI -00	DATE:	11/10/22	DRAWN BY:	EFC	CHECKED BY:	SC
DESCRIPTION:	ISSUED FOR INFORMATION						

GDG

GAVIN & DOHERTY

GEOSOLUTIONS

Unit A2,
Nutgrove Office Park,
Rathfarnham,
Dublin 14, D14 X627
Ireland.
T +353 (0)1-2071000
E info@gdgeo.com
www.gdgeo.com

ISSUED AS:

FOR PLANNING

CLIENT:

Ireland

FuturEnergy

PROJECT TITLE:

CUMMEENNABUDDOGE
WIND FARM

DRAWING No:

20263-GDG-ZZ-XX-DR-C-0701

Revision:

-S2-P05

DRAWING TITLE:

ACCESS TRACK DETAILS

SCALE:

1:25

SHEET SIZE:

A1

DATE:

19/01/2024

DRAWN BY:

CHECKED BY:

S.C.

APPROVED BY:

P.Q.