
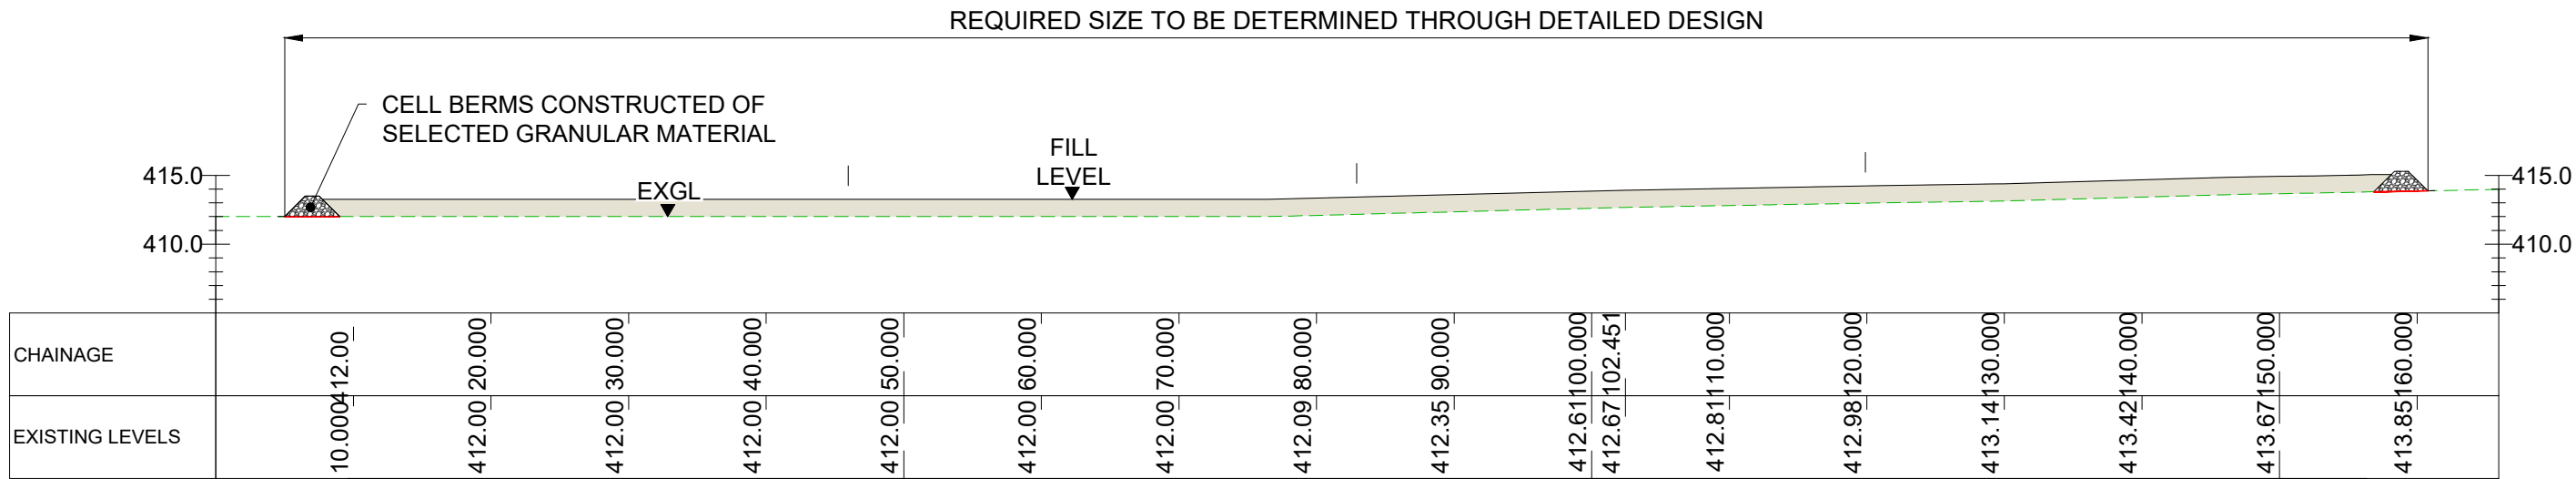


CELL BERM DETAIL
SCALE 1:100

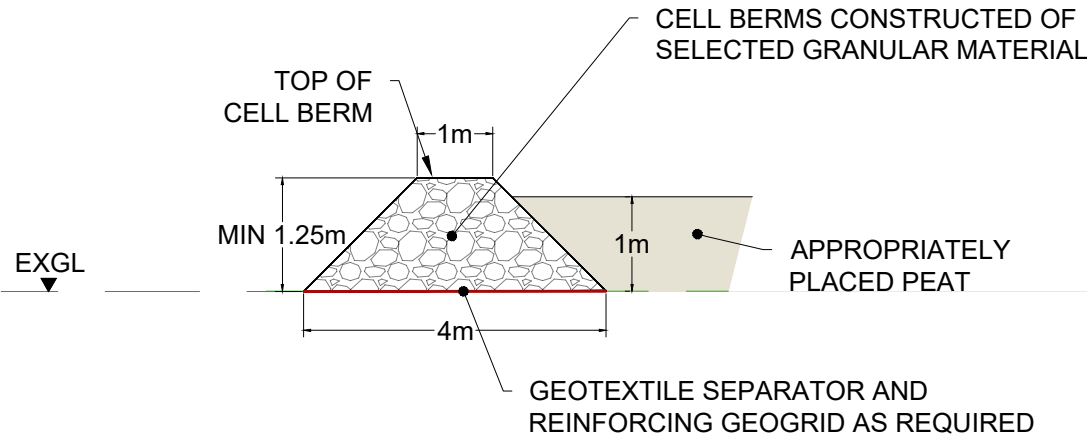

- NOTES:
- THIS DRAWING IS INDICATIVE ONLY, FOR PLANNING AND ENVIRONMENTAL IMPACT ASSESSMENT PURPOSES ONLY. DETAIL DESIGN REQUIRED POST PLANNING.
NOT FOR CONSTRUCTION.
 - ALL DIMENSIONS ARE IN METRES UNLESS NOTED OTHERWISE.
 - WHERE POSSIBLE, THE ACROTELM SHALL BE STORED WITH THE VEGETATION PART OF THE SOD FACING THE RIGHT WAY UP TO ENCOURAGE GROWTH OF PLANTS AND VEGETATION AT THE SURFACE OF THE STORED PEAT WITHIN THE PEAT STORAGE AREAS
 - ALL PLACED MATERIAL WILL BE ALLOWED TO REVEGETATE NATURALLY FROM THE EXTENSIVE SEED SOURCE OF THE PLANTS THAT HAVE ALREADY COLONISED IN THE AREA. PLANTING ACROSS THE AREA MAY OCCUR BETWEEN 3-5 YEARS AFTER PLACEMENT, ASSUMING THE GROUND HAS STABILISED AND IS NOT WATERLOGGED.
 - BOG MATS TO BE USED WHERE NECESSARY TO FACILITATE PLANT & MACHINERY ACCESS OVER EXISTING SOFT GROUND. NOTE, PLANT & MACHINERY NOT TO TRAVERSE PLACED PEAT.
 - PLEASE REFER TO MESSRS McCLOY'S SURFACE WATER MANAGEMENT PLAN - M01944-02_DG0 FOR FULL DRAINAGE DETAILS - APPENDIX 11-4 OF EIAR.

REV:	S4-P04	DATE:	10/05/2024	DRAWN BY:	DPC	CHECKED BY:	BP
DESCRIPTION:	FOR PLANNING						
REV:	S2-P03	DATE:	12/01/24	DRAWN BY:	RW	CHECKED BY:	BP
DESCRIPTION:	FOR INFORMATION						
REV:	S2-02	DATE:	03/11/23	DRAWN BY:	DPC	CHECKED BY:	BP
DESCRIPTION:	DRAWING TITLE CHANGED, FOR INFORMATION						
REV:	S2-01	DATE:	10/07/23	DRAWN BY:	DPC	CHECKED BY:	BP
DESCRIPTION:	FOR INFORMATION						

GDG

GAVIN & DOHERTY

GEOSOLUTIONS

Unit A2,
Nutgrove Office Park,
Rathfarnham,
Dublin 14, D14 X627
Ireland.
T +353 (0)1-2071000
E info@gdgeo.com
www.gdgeo.com

ISSUED AS: FOR INFORMATION

CLIENT:

Ireland

FuturEnergy

PROJECT TITLE: CUMMEENNABUDDOGE WIND FARM

DRAWING No: 20263- GDG-ZZ -XX-DR-C- 0906

Revision: -S4 - P04

DRAWING TITLE: PEAT REPOSITORY 6 - PLAN AND DETAILS

SCALE: 1:1000 SHEET SIZE: A2 DATE: 07/07/23

DRAWN BY: D.P.C CHECKED BY: B.P APPROVED BY: R.Mcl.