


SECURITY PANEL AT
BASE OF TOWER
SCALE 1:50

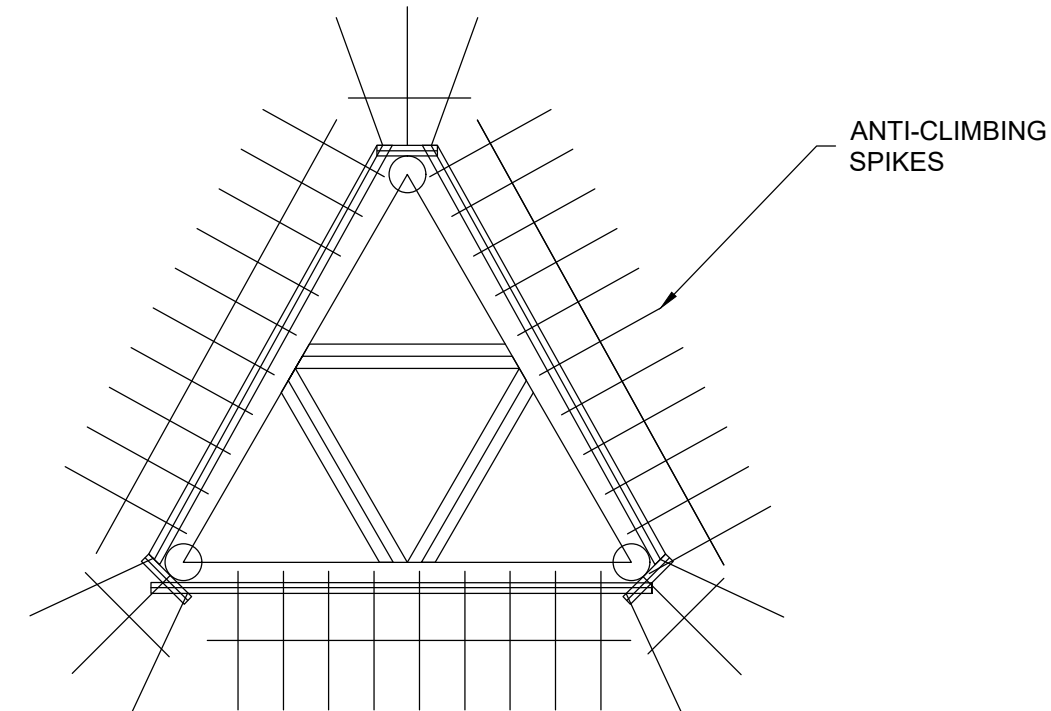

ANTI CLIMBING DEVICE
SCALE 1:50

NOTES:

- ALL DIMENSIONS ARE IN METERS UNLESS OTHERWISE STATED
- USE DIMENSIONS ON DRAWINGS (DO NOT SCALE FROM DRAWINGS).

S2-P02	DATE: 10/05/2024	DRAWN BY: DPC	CHECKED BY: BP
DESCRIPTION:	FOR PLANNING		
REV: S2-P01	DATE: 12/01/24	DRAWN BY: RW	CHECKED BY: BP
DESCRIPTION:	FOR INFORMATION		

GDG

GAVIN & DOHERTY

GEOSOLUTIONS (UK) LTD

21 Young Street

Edinburgh, Scotland, EH2 4HU

Phone: +44 1 313 444 605

Email: info@gdgeo.com

Scottish Provident Building

7 Donegall Square West

Belfast, BT1 6JH

Phone: +44 (0) 289 091 8845

Email: info@gdgeo.com

ISSUED AS: FOR PLANNING			
CLIENT:			
<div>Ireland</div> <div>FuturEnergy</div>			
PROJECT TITLE:			
CUMMEENNABUDDOGE WIND FARM			
DRAWING No:		20263 -GDG-ZZ-XX-DR-C- 1002	
		Revision:	-S2 - P02
DRAWING TITLE:			
MET MAST DETAIL			
SCALE:	AS SHOWN	SHEET SIZE:	A1
		DATE:	19/03/2024
DRAWN BY:	RW	CHECKED BY:	BP
		APPROVED BY:	RMcl