
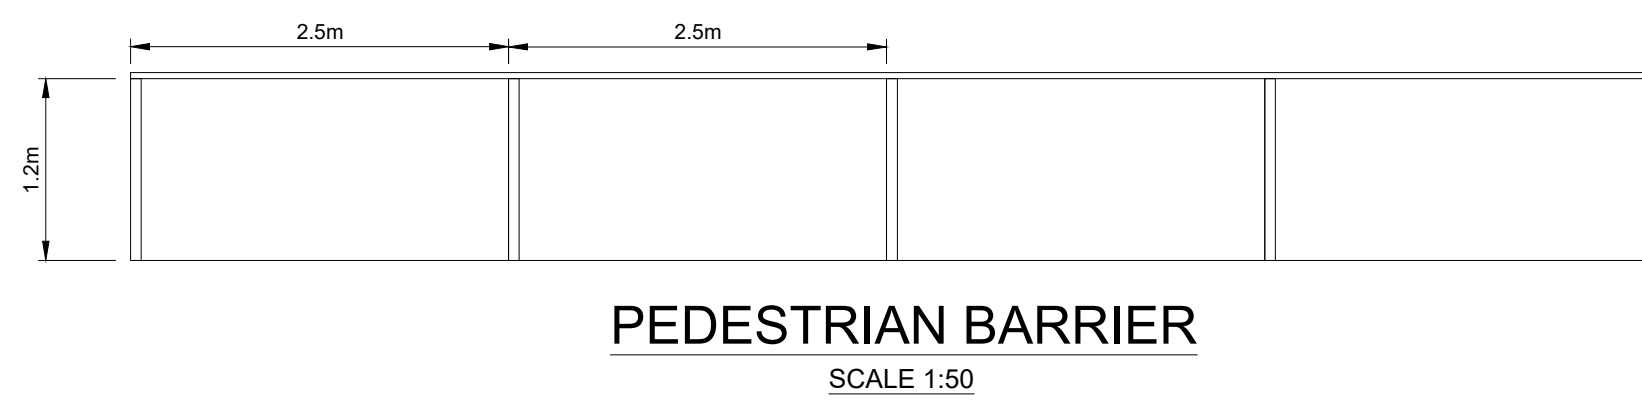


COMPOUND 2 PLAN
SCALE 1:250

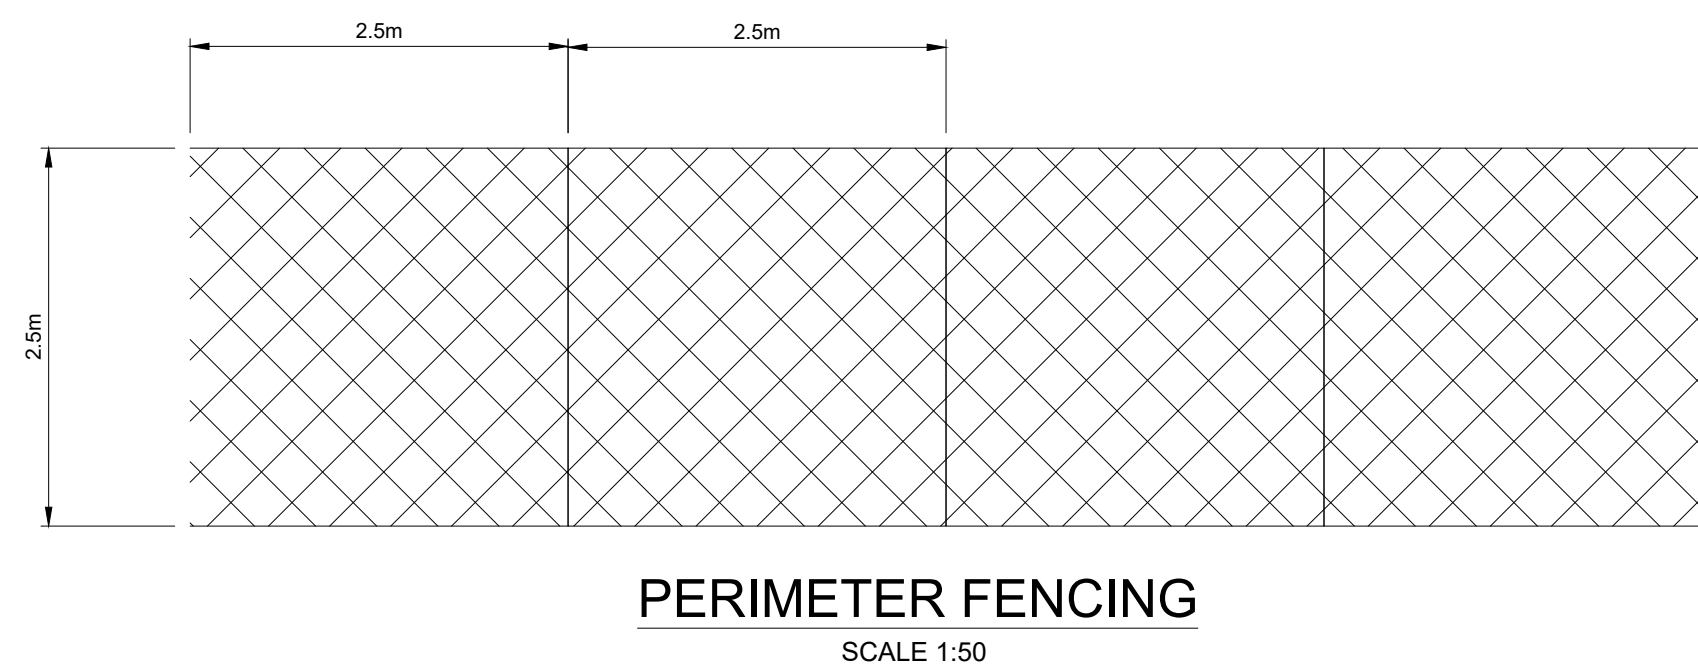

NOTES:

1. ALL DIMENSIONS ARE IN METERS UNLESS OTHERWISE STATED
2. USE DIMENSIONS ON DRAWINGS (DO NOT SCALE FROM DRAWINGS).

REV:	S4-P02	DATE:	10/05/2024	DRAWN BY:	DPC	CHECKED BY:	BP
DESCRIPTION:	FOR PLANNING						
REV:	S2-P01	DATE:	12/01/24	DRAWN BY:	RW	CHECKED BY:	BP
DESCRIPTION:	FOR INFORMATION						

GDG
GAVIN & DOHERTY
GEOSOLUTIONS (UK) LTD

21 Young Street
Edinburgh, Scotland, EH2 4HU
Phone: +44 1 313 444 605
Email: info@gdgeo.com

Scottish Provident Building
7 Donegall Square West
Belfast, BT1 6JH
Phone: +44 (0) 289 091 8845
Email: info@gdgeo.com

ISSUED AS: FOR PLANNING

CLIENT:

FuturEnergy Ireland

PROJECT TITLE:
CUMMEENNABUDDOGE
WIND FARM

Drawing No: 20263 -GDG-ZZ-XX-DR-C-2004

Revision: -S4 - P02

DRAWING TITLE:
TEMPORARY SITE
COMPOUND 2 - PLAN

SCALE:	AS SHOWN	SHEET SIZE:	A1	DATE:	12/01/2024
DRAWN BY:	RW	CHECKED BY:	BP	APPROVED BY:	RMcl