
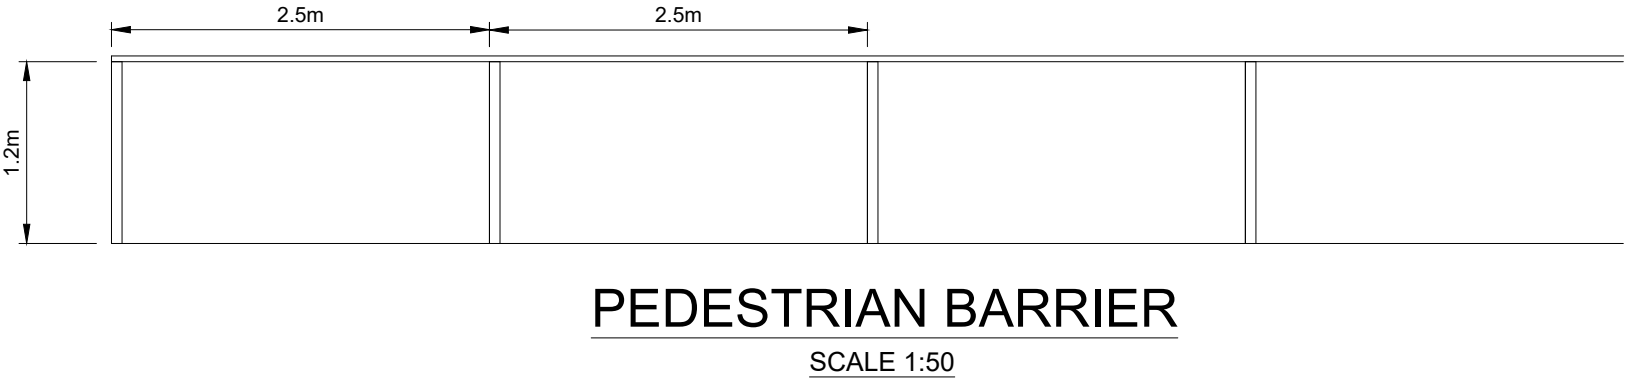


COMPOUND 3 PLAN
SCALE 1:250

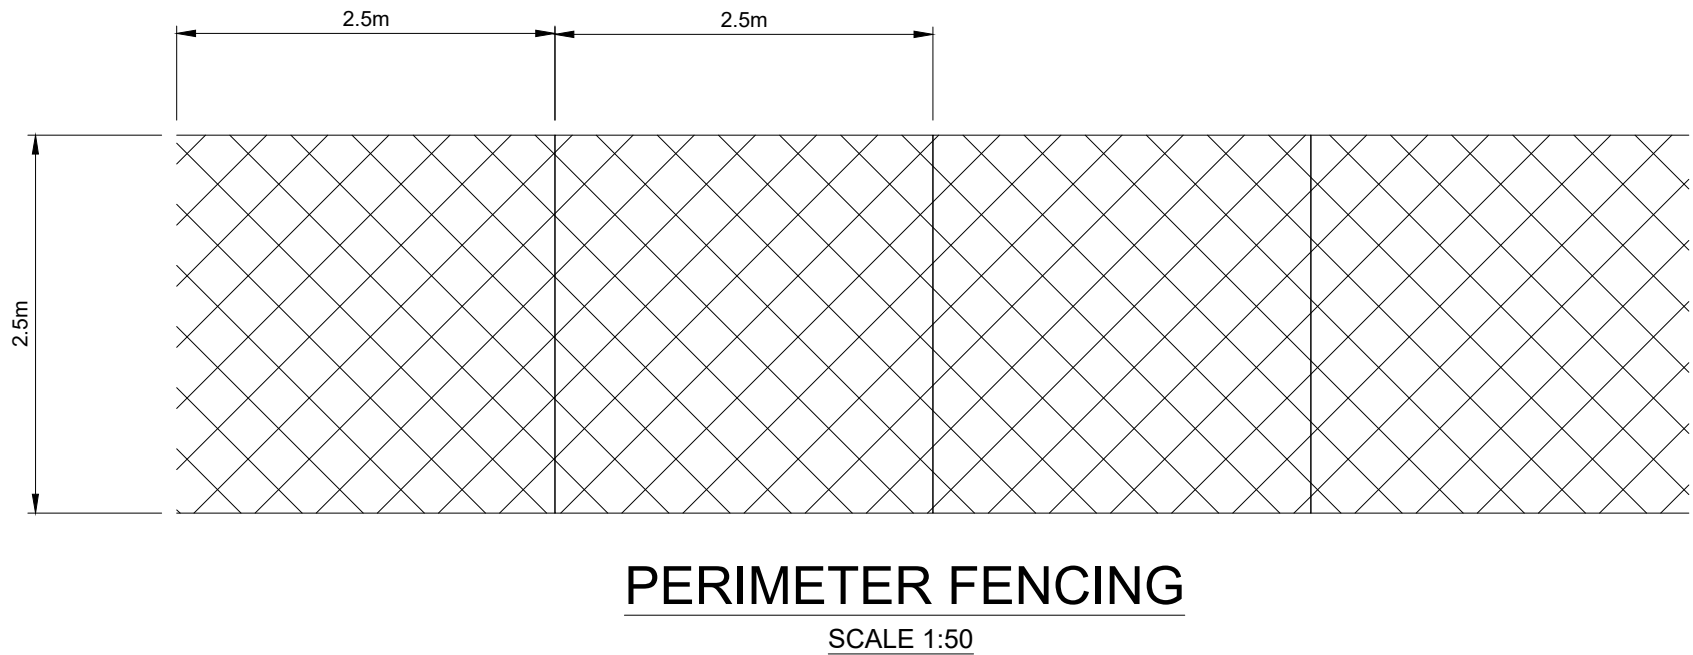

- NOTES:
1. ALL DIMENSIONS ARE IN METERS UNLESS OTHERWISE STATED
 2. USE DIMENSIONS ON DRAWINGS (DO NOT SCALE FROM DRAWINGS).

REV: S4-P02	DATE: 10/05/2024	DRAWN BY: DPC	CHECKED BY: BP
DESCRIPTION: FOR PLANNING			
REV: S2-P01	DATE: 12/01/24	DRAWN BY: RW	CHECKED BY: BP
DESCRIPTION: FOR INFORMATION			

GDG

GAVIN & DOHERTY
GEOSOLUTIONS (UK) LTD

21 Young Street
Edinburgh, Scotland, EH2 4HU
Phone: +44 (0) 131 444 695
Email: info@gdggeo.com

Scottish Provident Building
7 Donegall Square West
Belfast, BT1 6JH
Phone: +44 (0) 288 091 8845
Email: info@gdggeo.com

ISSUED AS: FOR PLANNING

CLIENT:
FuturEnergy Ireland

PROJECT TITLE:
CUMMEENNABUDDOGE
WIND FARM

DRAWING No: 20263 -GDG-ZZ-XX-DR-C-2005
Revision: -S4 - P02

DRAWING TITLE:
TEMPORARY SITE
COMPOUND 3 - PLAN

SCALE: AS SHOWN	SHEET SIZE: A1	DATE: 12/01/2024
DRAWN BY: RW	CHECKED BY: BP	APPROVED BY: AL