






PHOTOGRAPH OF EXISTING WATERCOURSE
TAKEN DOWNSTREAM OF PROPOSED CROSSING LOCATION (FACING
UPSTREAM, LOOKING SOUTH EAST)

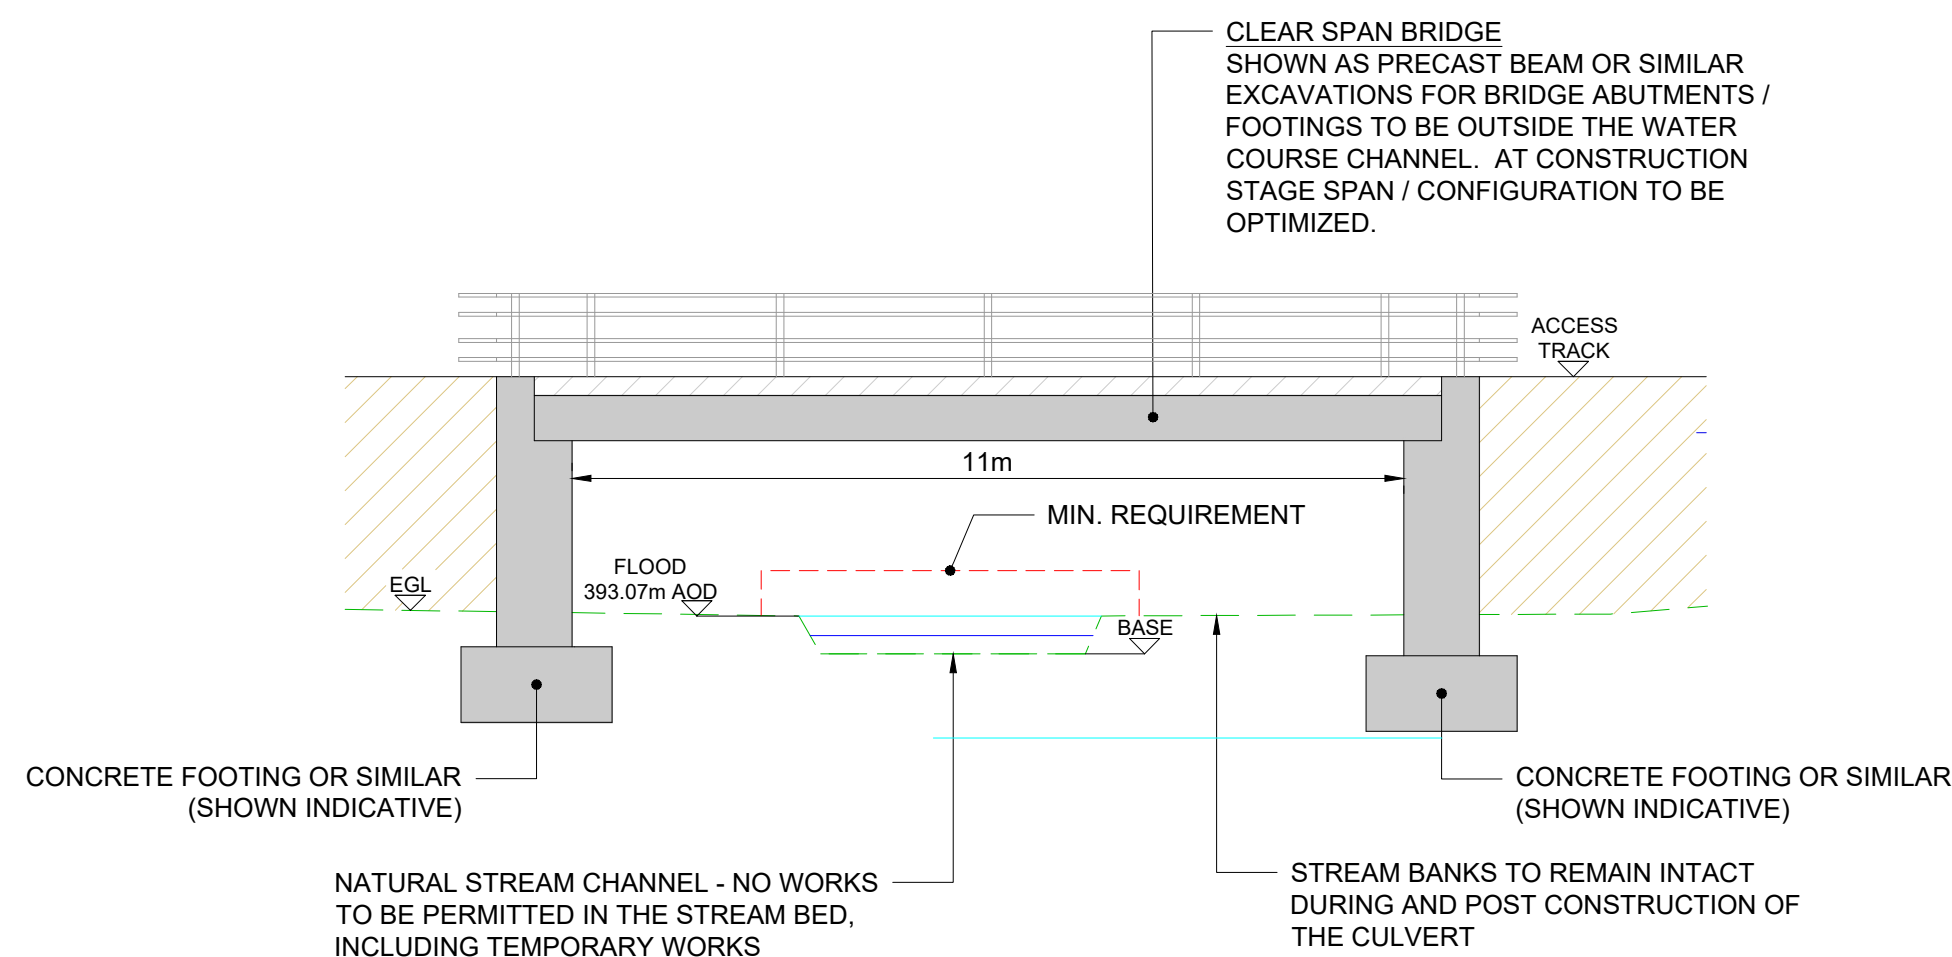

SECTION A-A THROUGH PROPOSED WATERCOURSE CROSSING WX07
SCALE 1:100

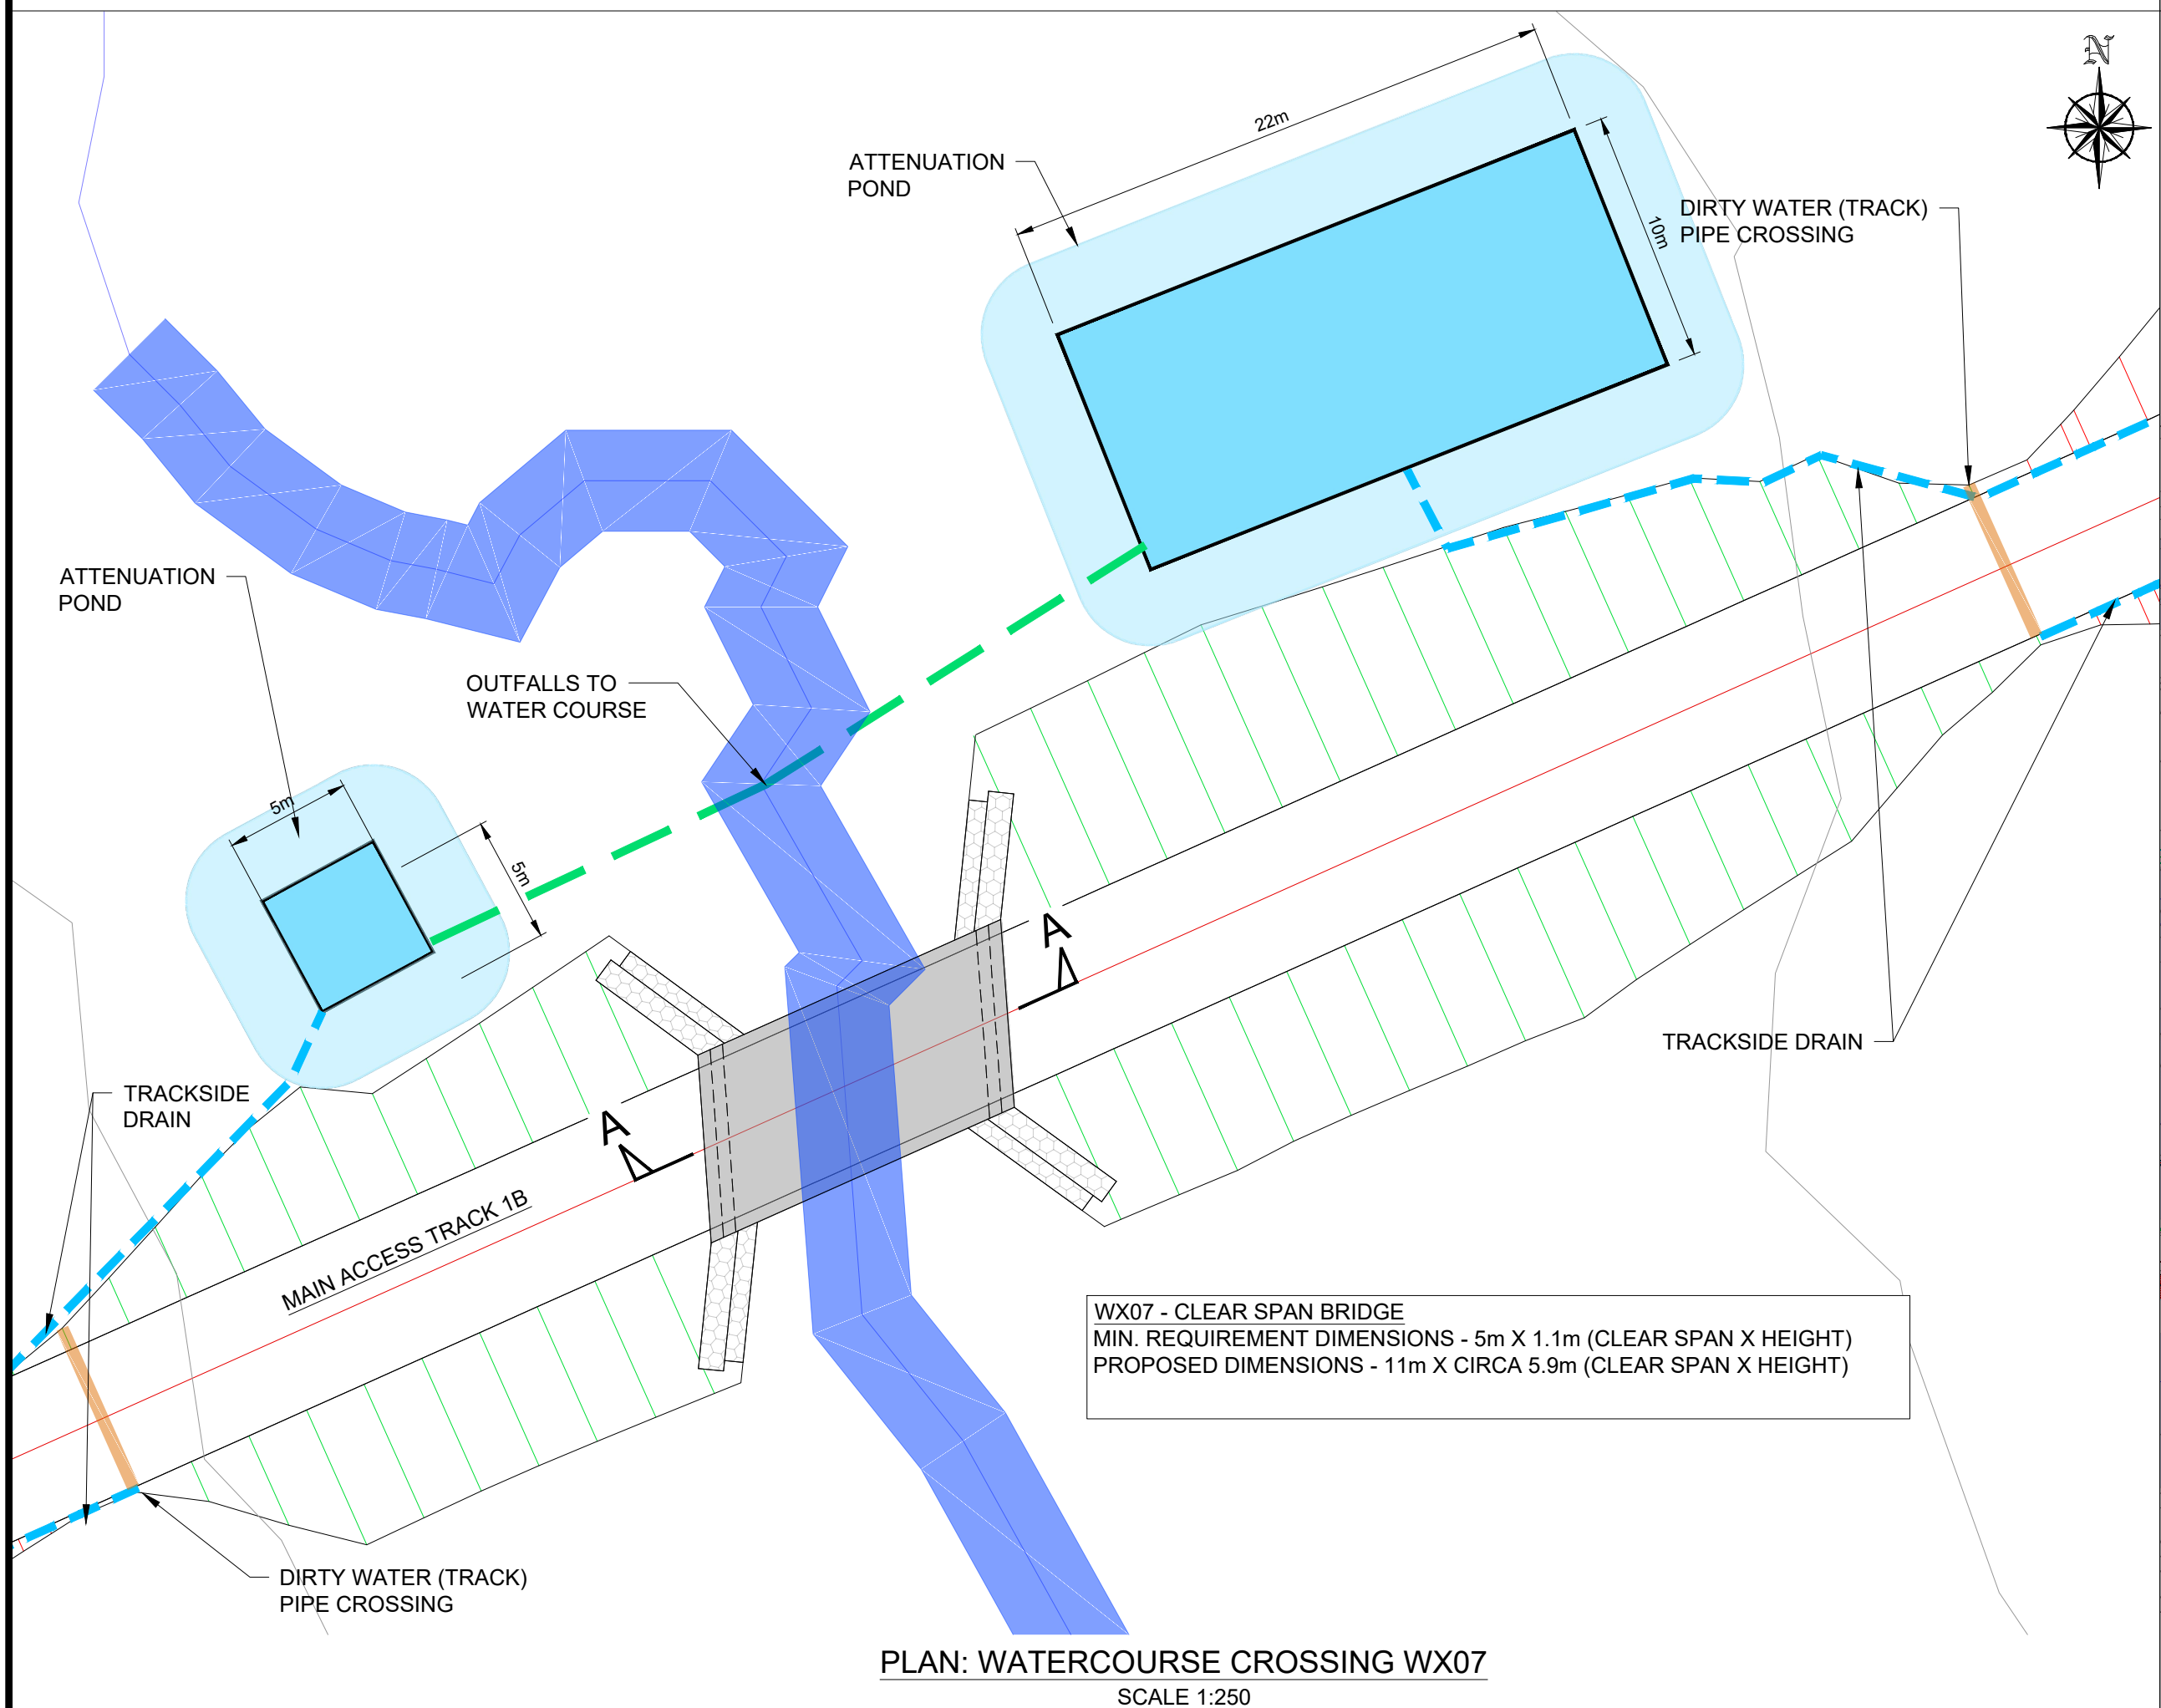

PLAN: WATERCOURSE CROSSING WX07
SCALE 1:250

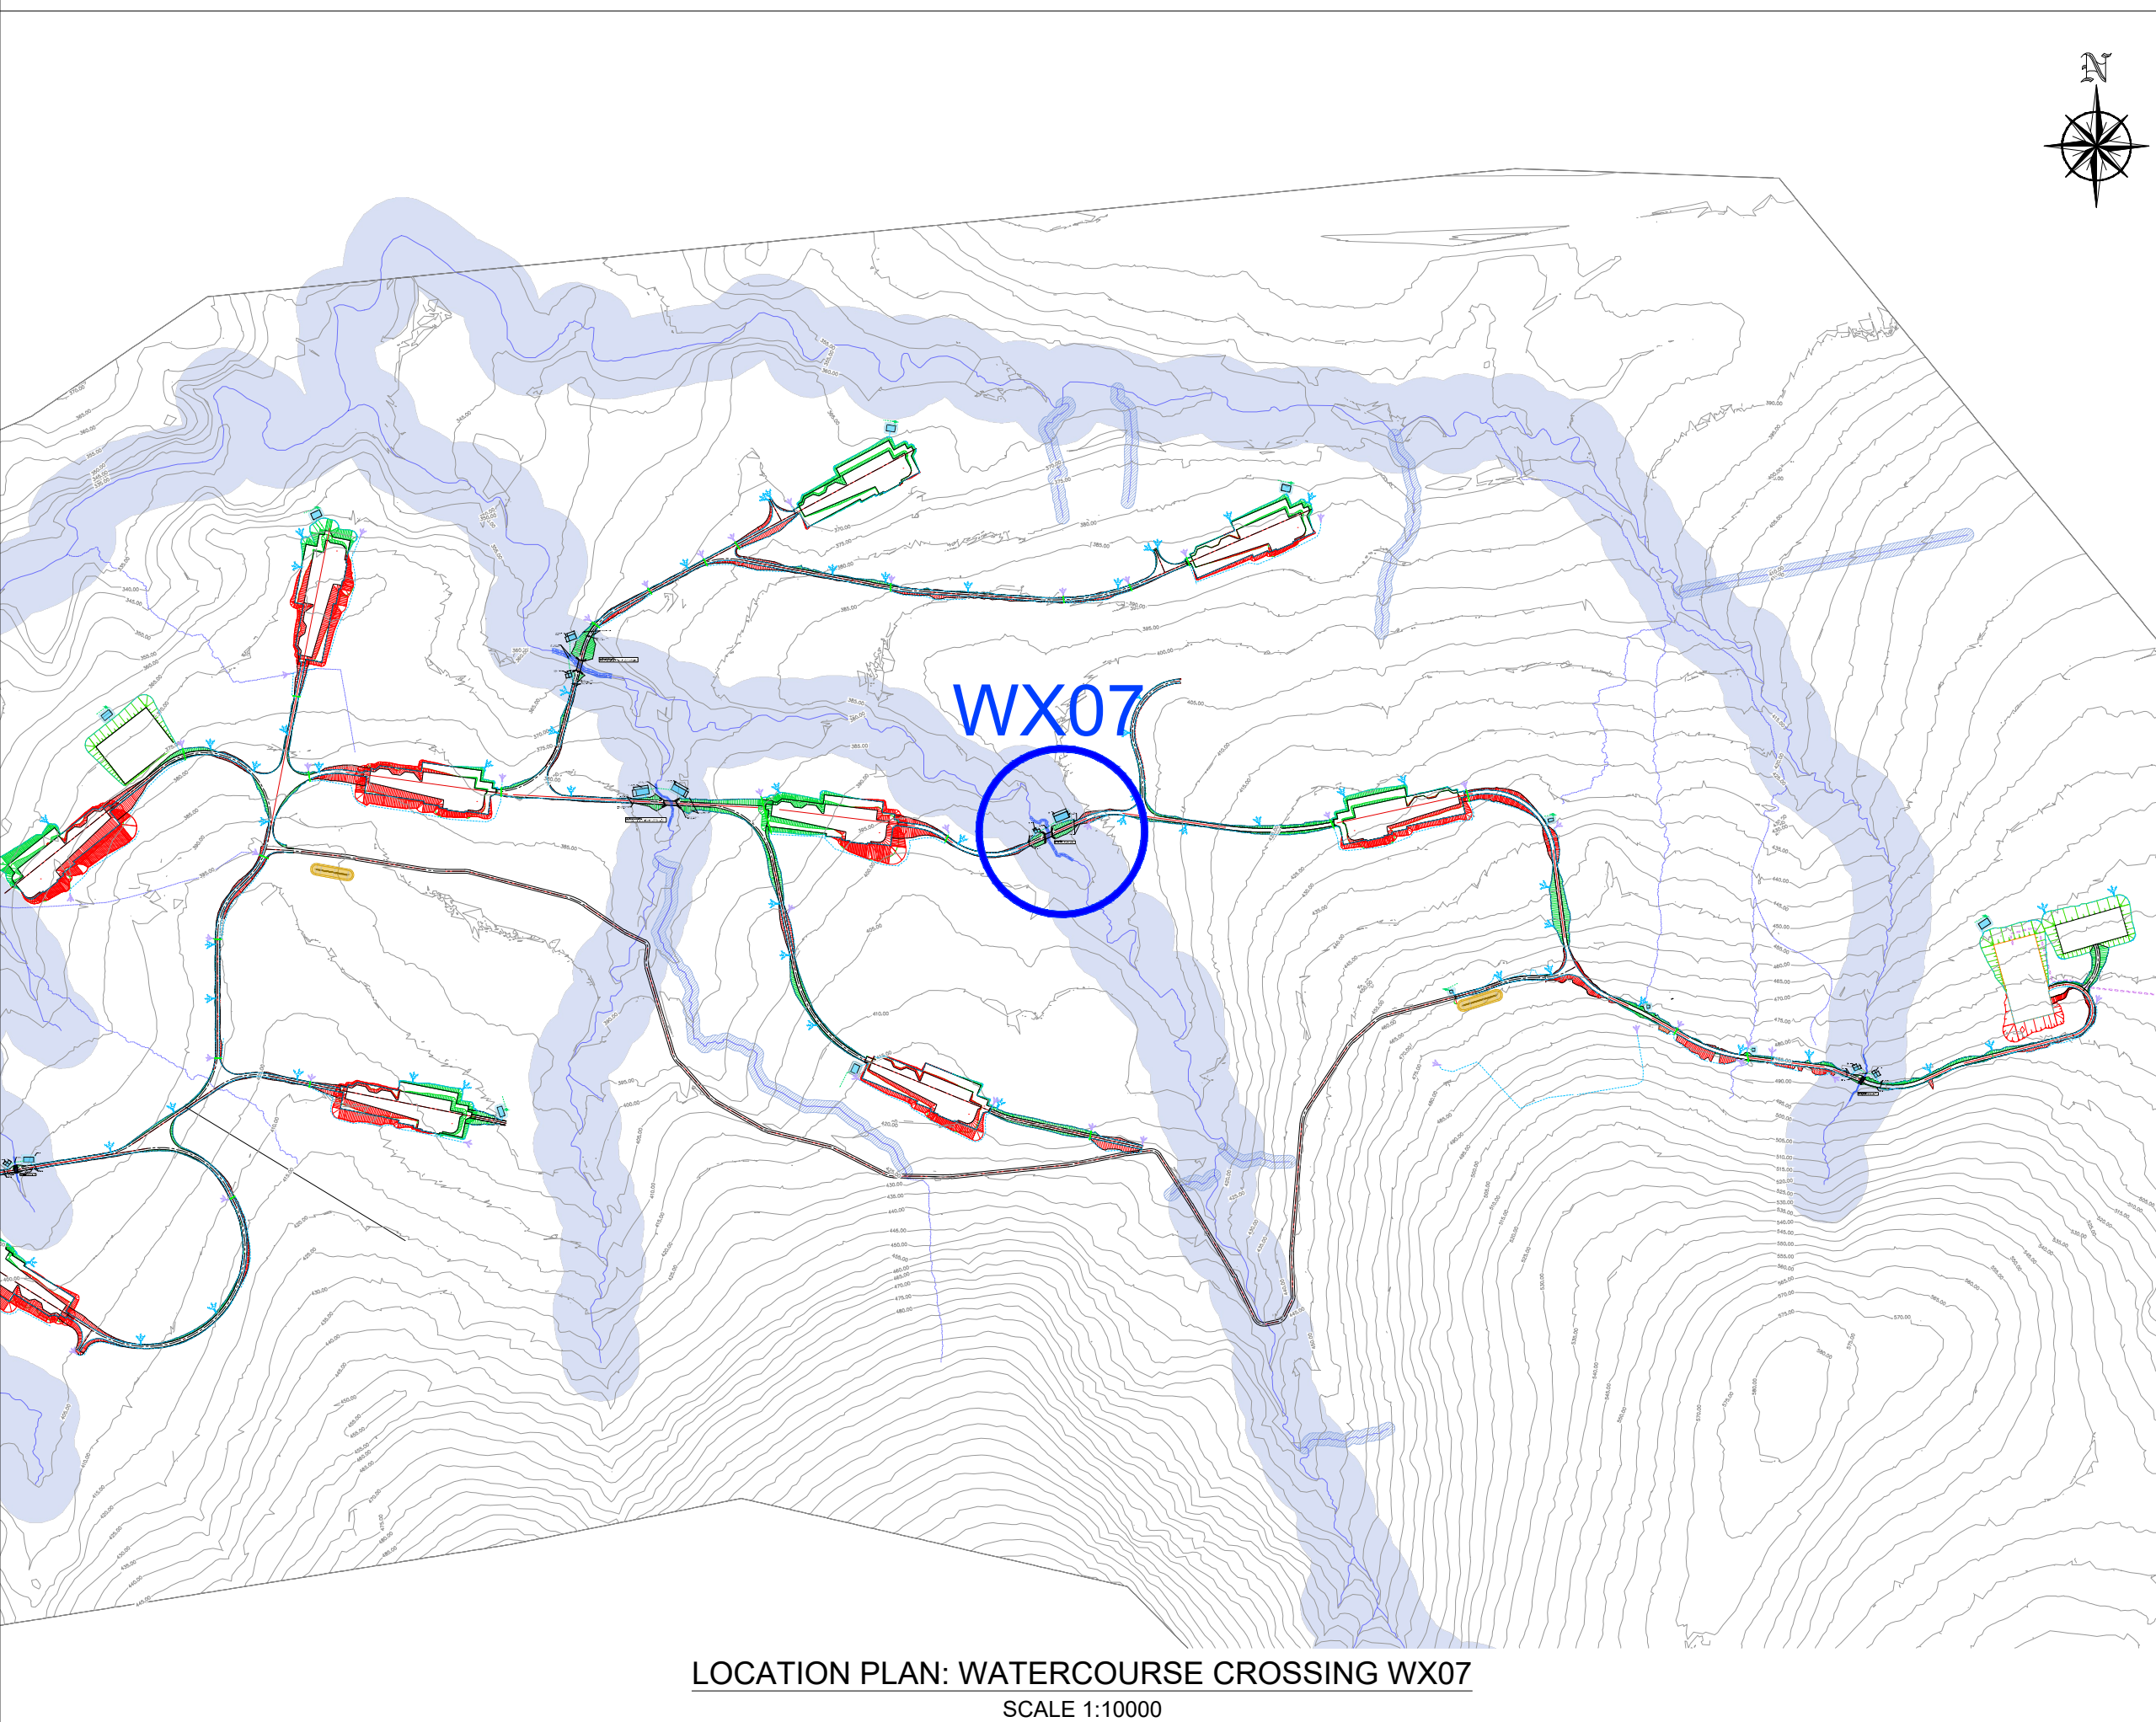

LOCATION PLAN: WATERCOURSE CROSSING WX07
SCALE 1:10000

NOTES:

1. ALL DIMENSIONS ARE IN METERS UNLESS OTHERWISE STATED
2. USE DIMENSIONS ON DRAWINGS (DO NOT SCALE FROM DRAWINGS).
3. WATER CROSSINGS ARE FOR PLANNING
4. WATER COARSE CROSSING BASED ON PROVISIONAL TOPOGRAPHICAL INFORMATION. FURTHER DETAILED DESIGN / MODELLING REQUIRED FOLLOWING FELLING AT THE SITE.
5. EARTHWORKS TO ACCESS TRACK / SURROUNDING THE CULVERT SECTION SUBJECT TO CONFIRMATORY DESIGN AT THE CONSTRUCTION STAGE.
6. PLEASE REFER TO MESSRS McCLOY'S SURFACE WATER MANAGEMENT PLAN - M01944-02_DG0 FOR HYDRAULIC DESIGN DETAILS AND CONSTRUCTION METHODS - APPENDIX 11.4 OF EIA.
7. DESIGN OF CONCRETE STRUCTURE SUBJECT TO CONFIRMATORY DESIGN POST FELLING AT THE CONSTRUCTION STAGE.

REV:	S4-P03	DATE:	15/08/2024	DRAWN BY:	DPC	CHECKED BY:	BP
DESCRIPTION:	DRAWING UPDATED AS PER CLIENT COMMENTS						
REV:	S4-P02	DATE:	10/05/2024	DRAWN BY:	DPC	CHECKED BY:	BP
DESCRIPTION:	PLANNING APPLICATION						
REV:	S4-P01	DATE:	22/03/2024	DRAWN BY:	DPC	CHECKED BY:	BP
DESCRIPTION:	FOR PLANNING						

GDG

GAVIN & DOHERTY

GEOSOLUTIONS (UK) LTD

21 Young Street

Edinburgh, Scotland, EH2 4HU

Phone: +44 1313 444 805

Email: info@gdggeo.com

Scottish Provident Building

7 Donegall Square West

Belfast, BT1 6JH

Phone: +44 (0) 289 091 8845

Email: info@gdggeo.com

ISSUED AS:		PLANNING	
CLIENT:		Ireland FuturEnergy	
PROJECT TITLE:			
CUMMEENNABUDDOGE WIND FARM			
DRAWING No:		20263 -GDG-ZZ-XX-DR-C-6007	
		Revision:	-S4 - P03
DRAWING TITLE:			
WATER CROSSING - WX07			
SCALE:	SHOWN	SHEET SIZE:	A1
		DATE:	22/03/2024
DRAWN BY:	DPC	CHECKED BY:	BP
		APPROVED BY:	AGL