

515000

520000

525000


Cummeennabuddoge Wind Farm



Figure 1-2a
Site Layout Plan
Overview

Key

- Site boundary
- Proposed Turbine Location
- New watercourse crossing
- Existing watercourse crossing
- Turbine foundation
- Crane hardstanding
- Substation
- Compound
- Met mast hardstanding
- Borrow pit
- Peat repository
- Cable trench
- New onsite access track - Founded
- Upgraded onsite access track
- New turning head

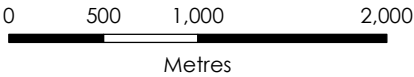



Scale @ A3:
1:40,000



Ordnance Survey Ireland Licence No EN0013720
© Ordnance Survey Ireland and Government of Ireland

24/05/2024 TL01e 61253/SL/052h
Drawn by: LB Checked by: TH Approved by: JG

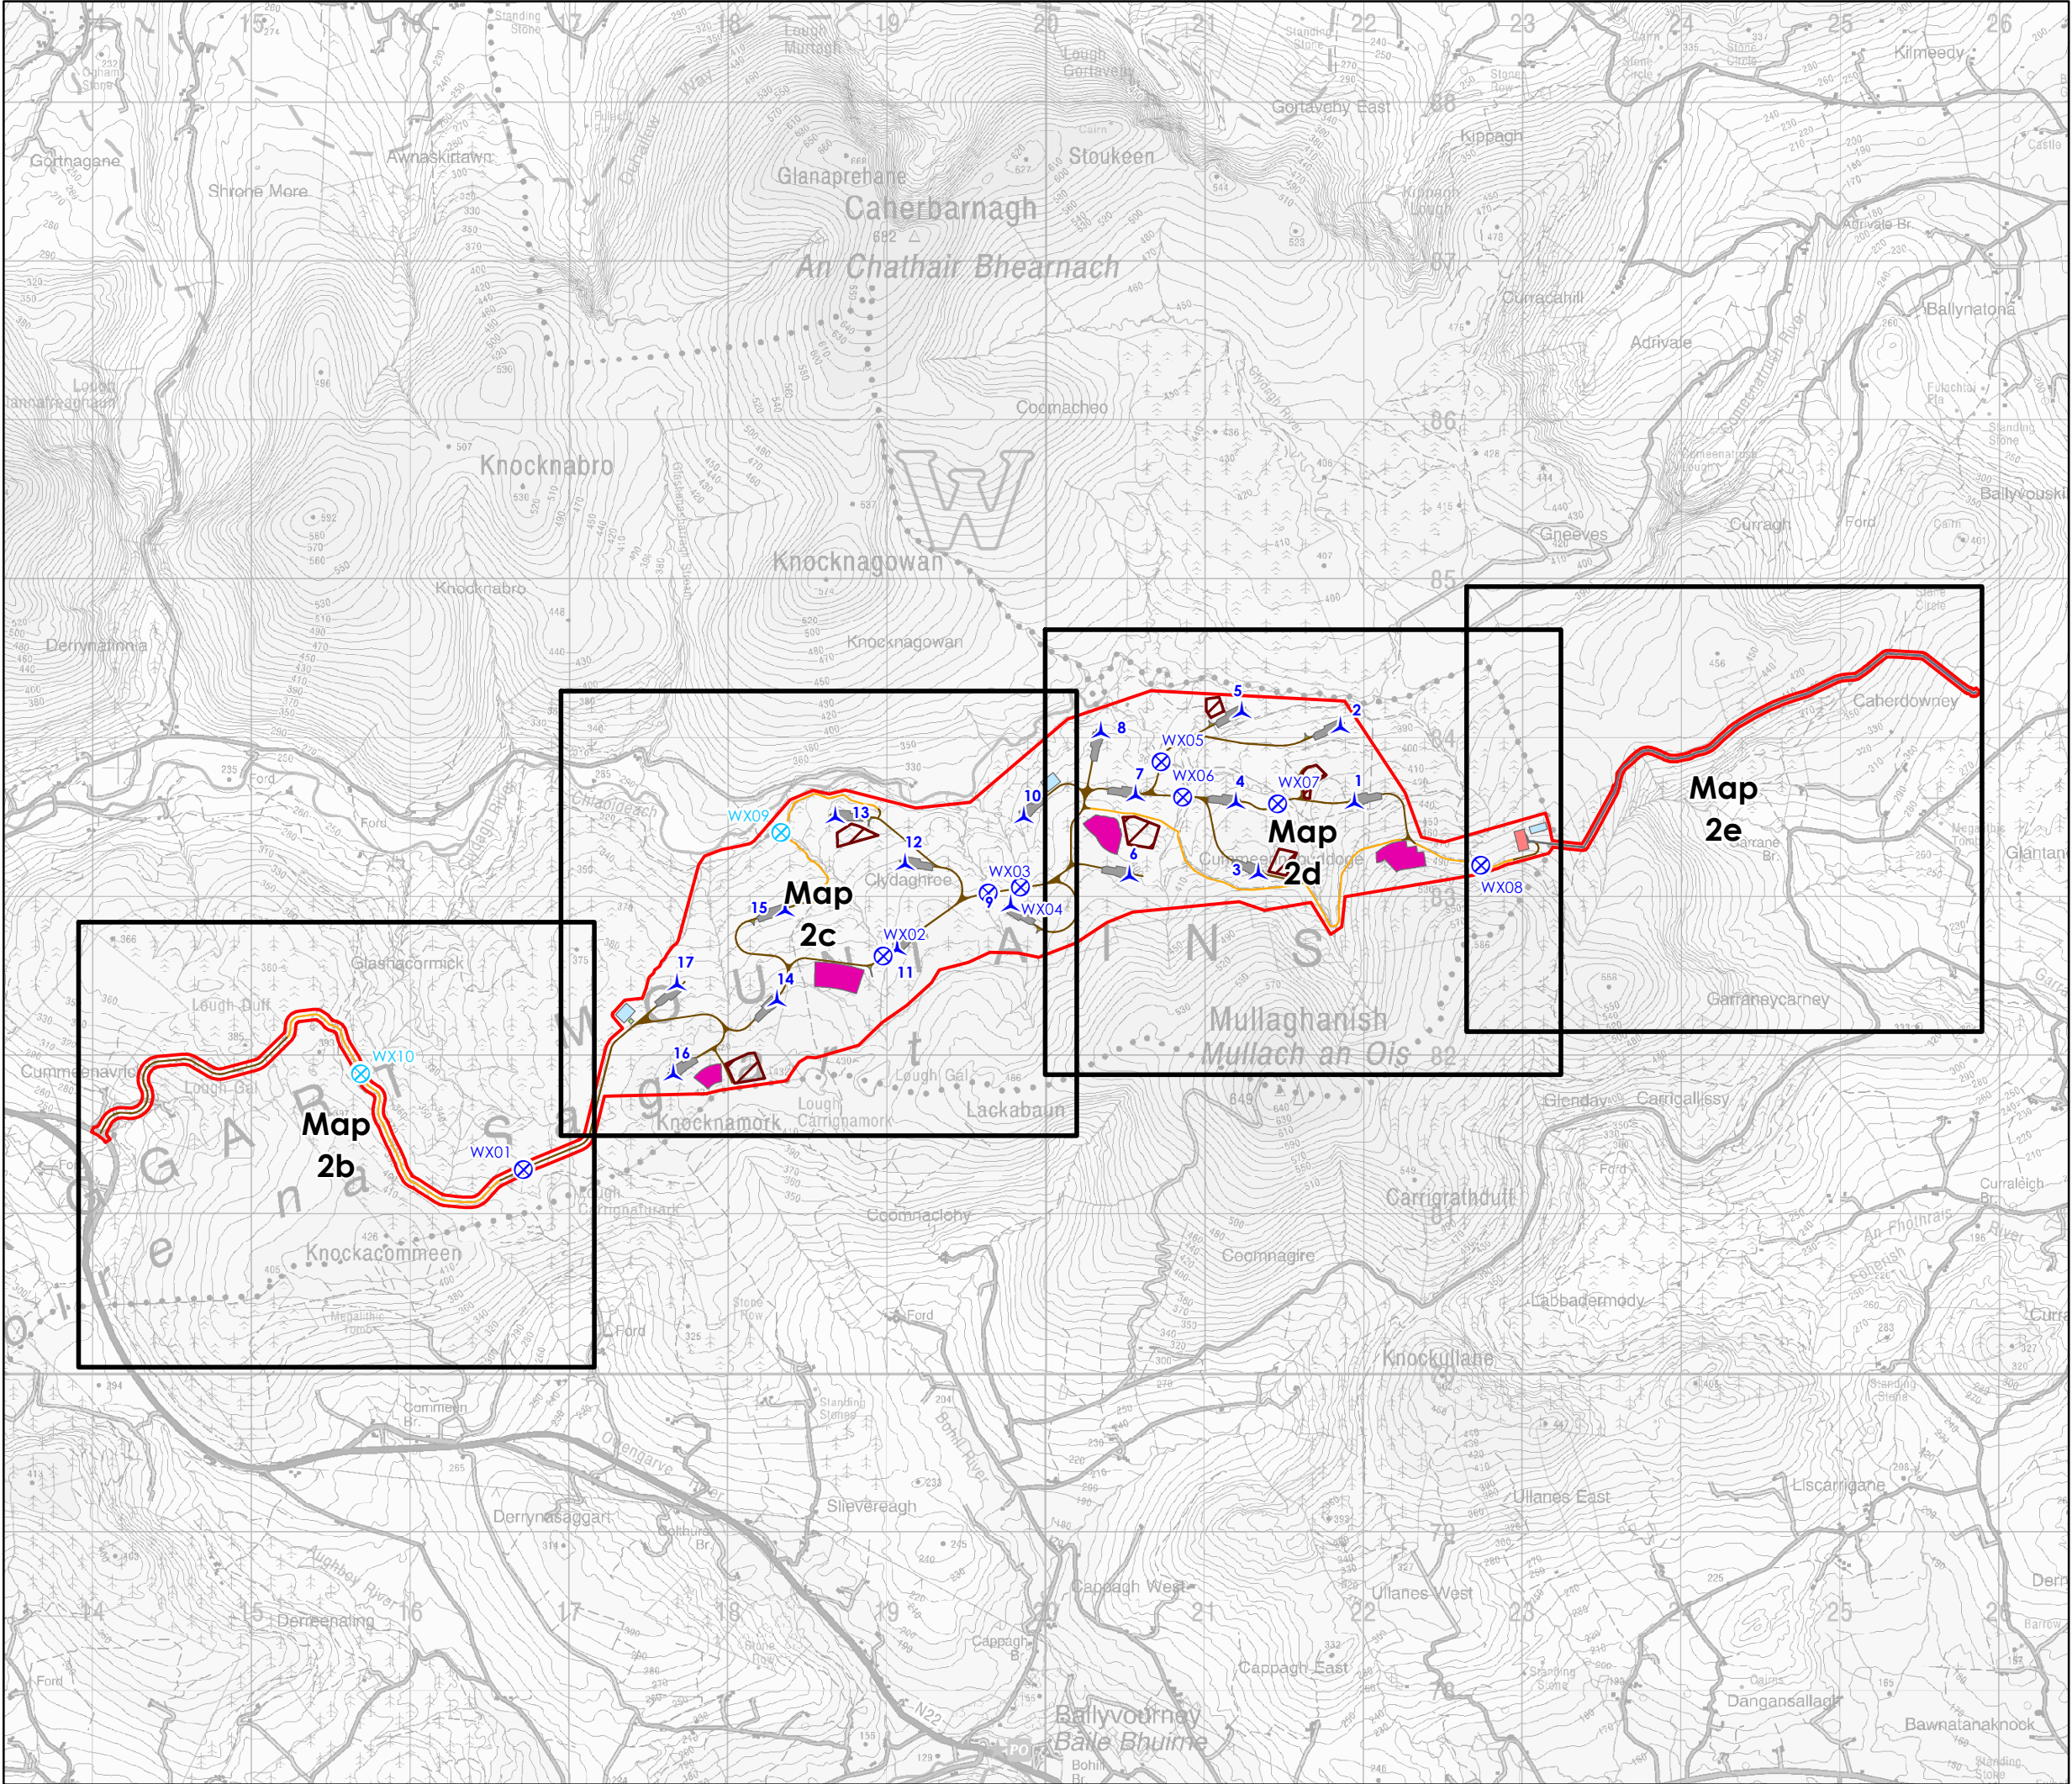

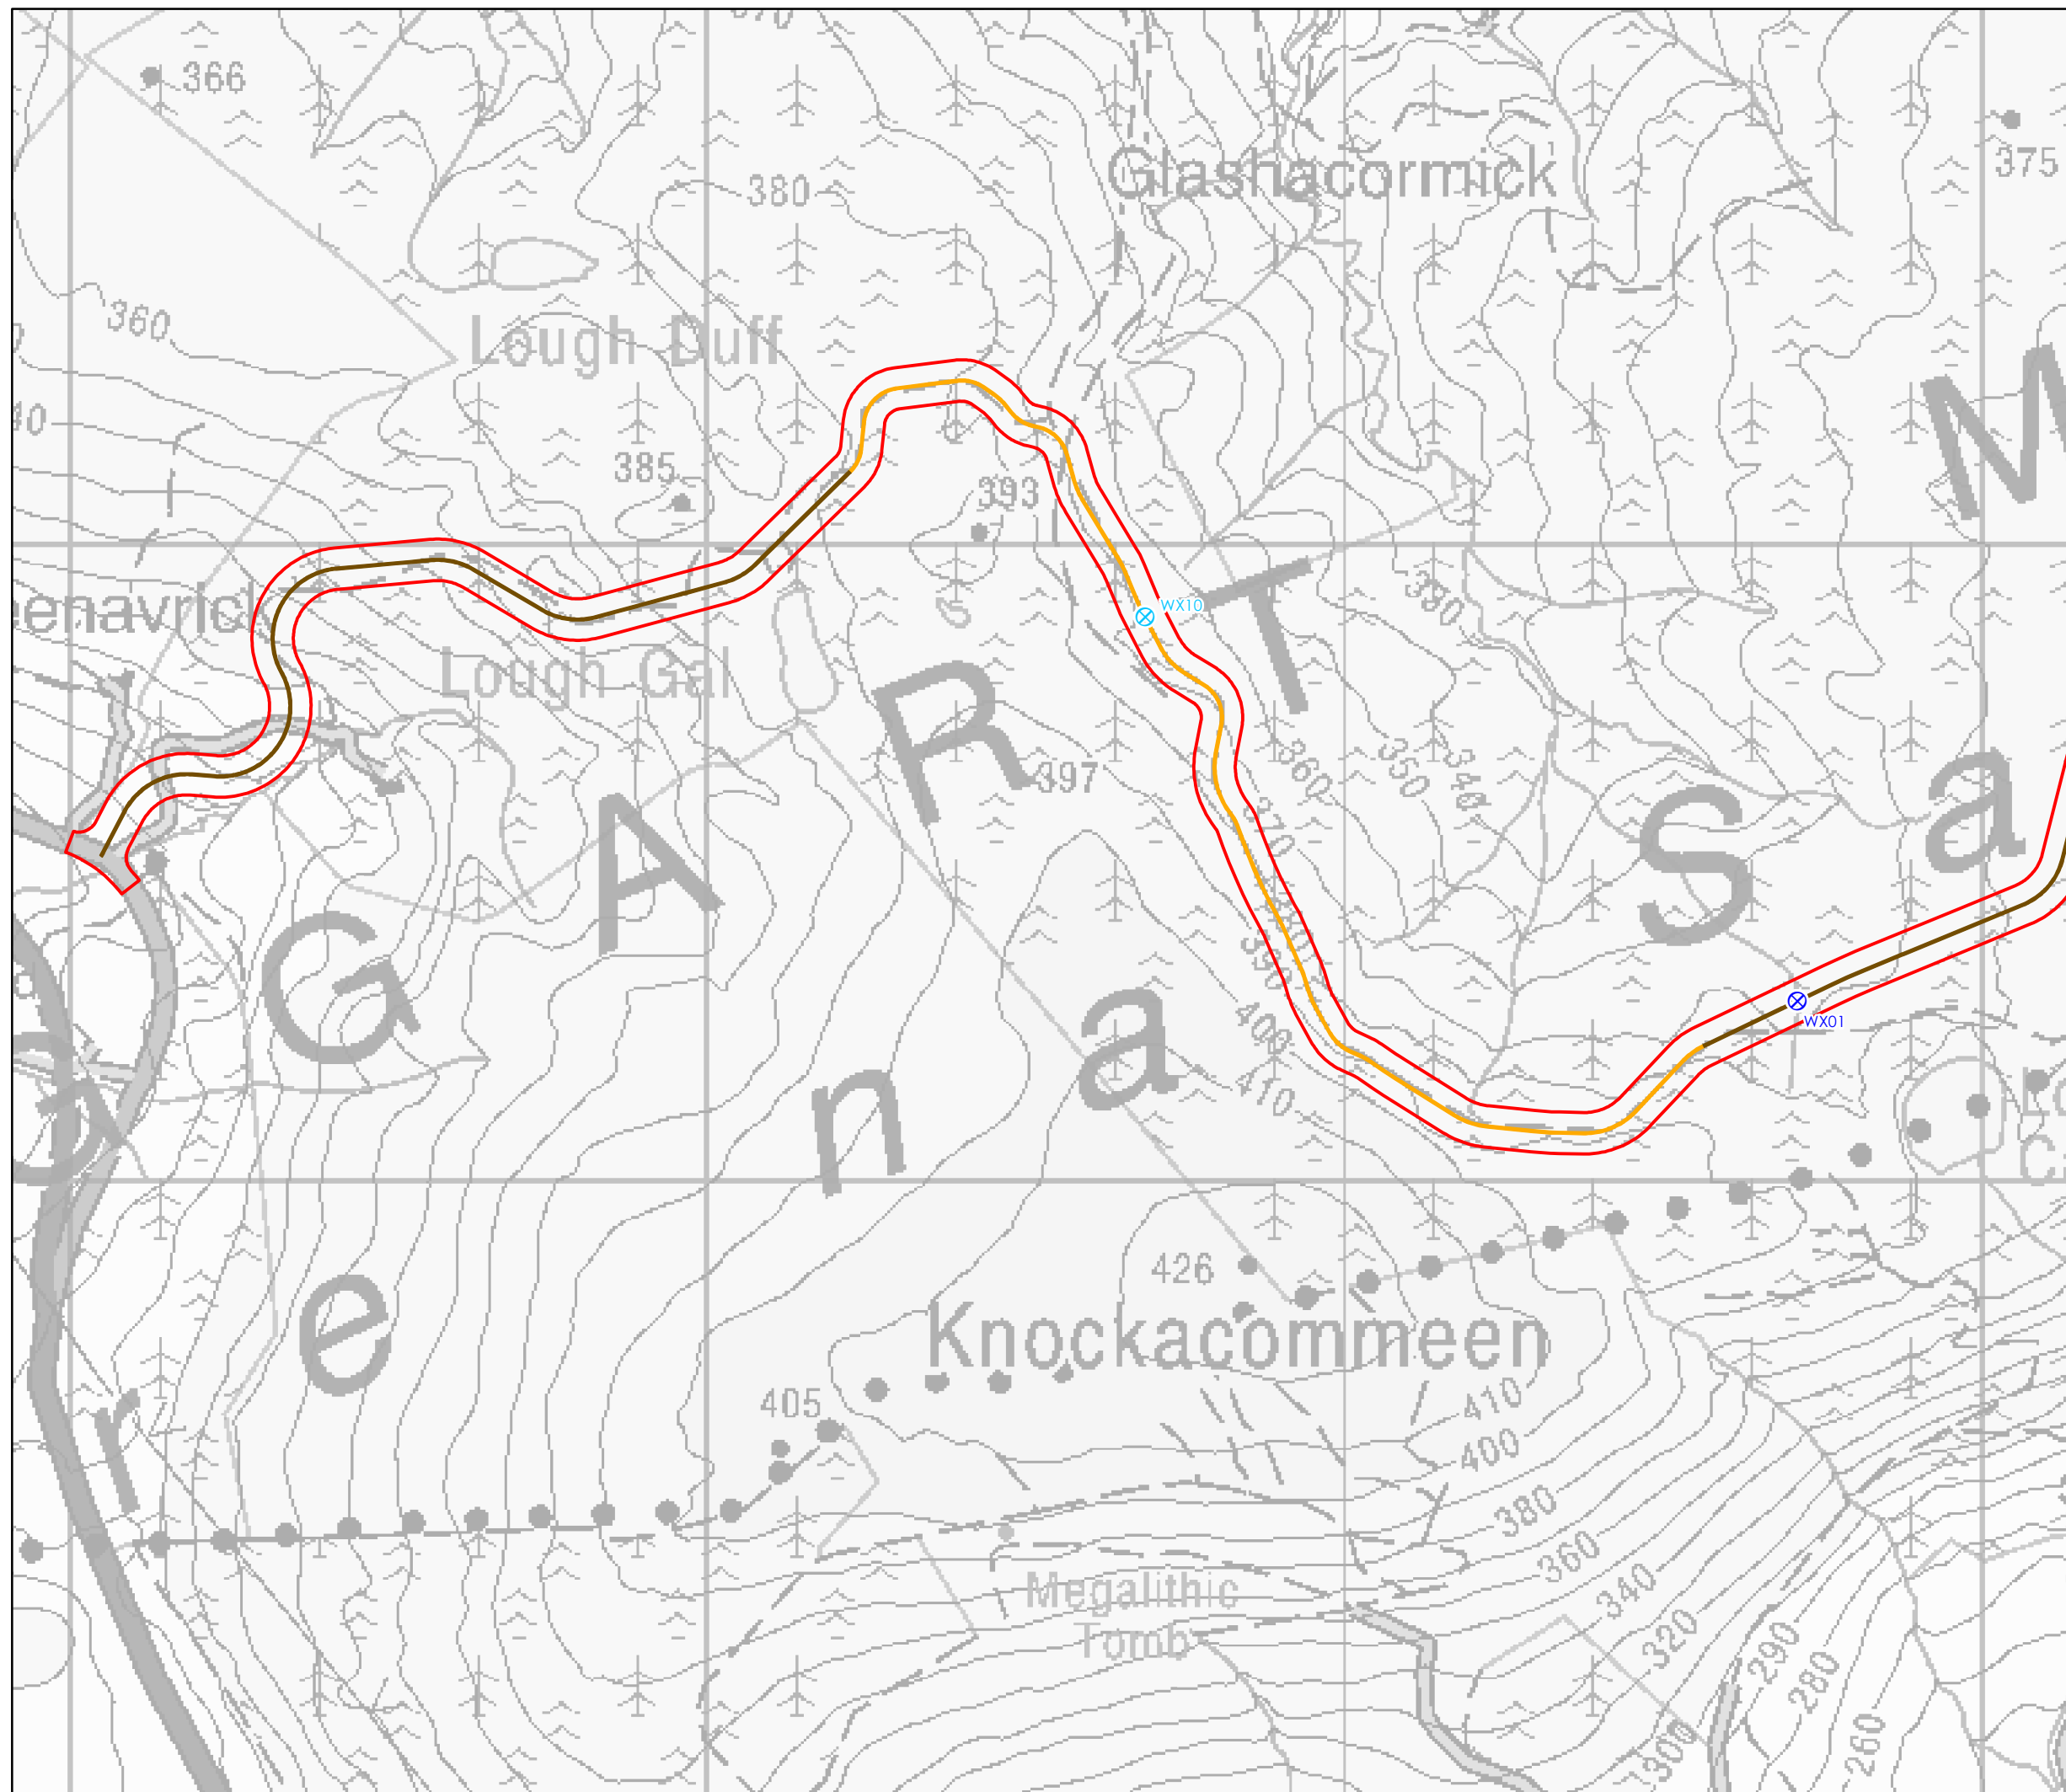

Cummeennabuddoge Wind Farm



Figure 1-2b
Site Layout Plan
Site Entrance and western extent

Key

- Site boundary
- ⊗ New watercourse crossing
- ⊗ Existing watercourse crossing
- New onsite access track - Founded
- Upgraded onsite access track

atmos
CONSULTING

0 125 250 500
Metres




Scale @ A3:
1:10,000



Ordnance Survey Ireland Licence No EN0013720
© Ordnance Survey Ireland and Government of Ireland

24/05/2024 TL01e 61253/SL/052h
Drawn by: LB Checked by: TH Approved by: JG

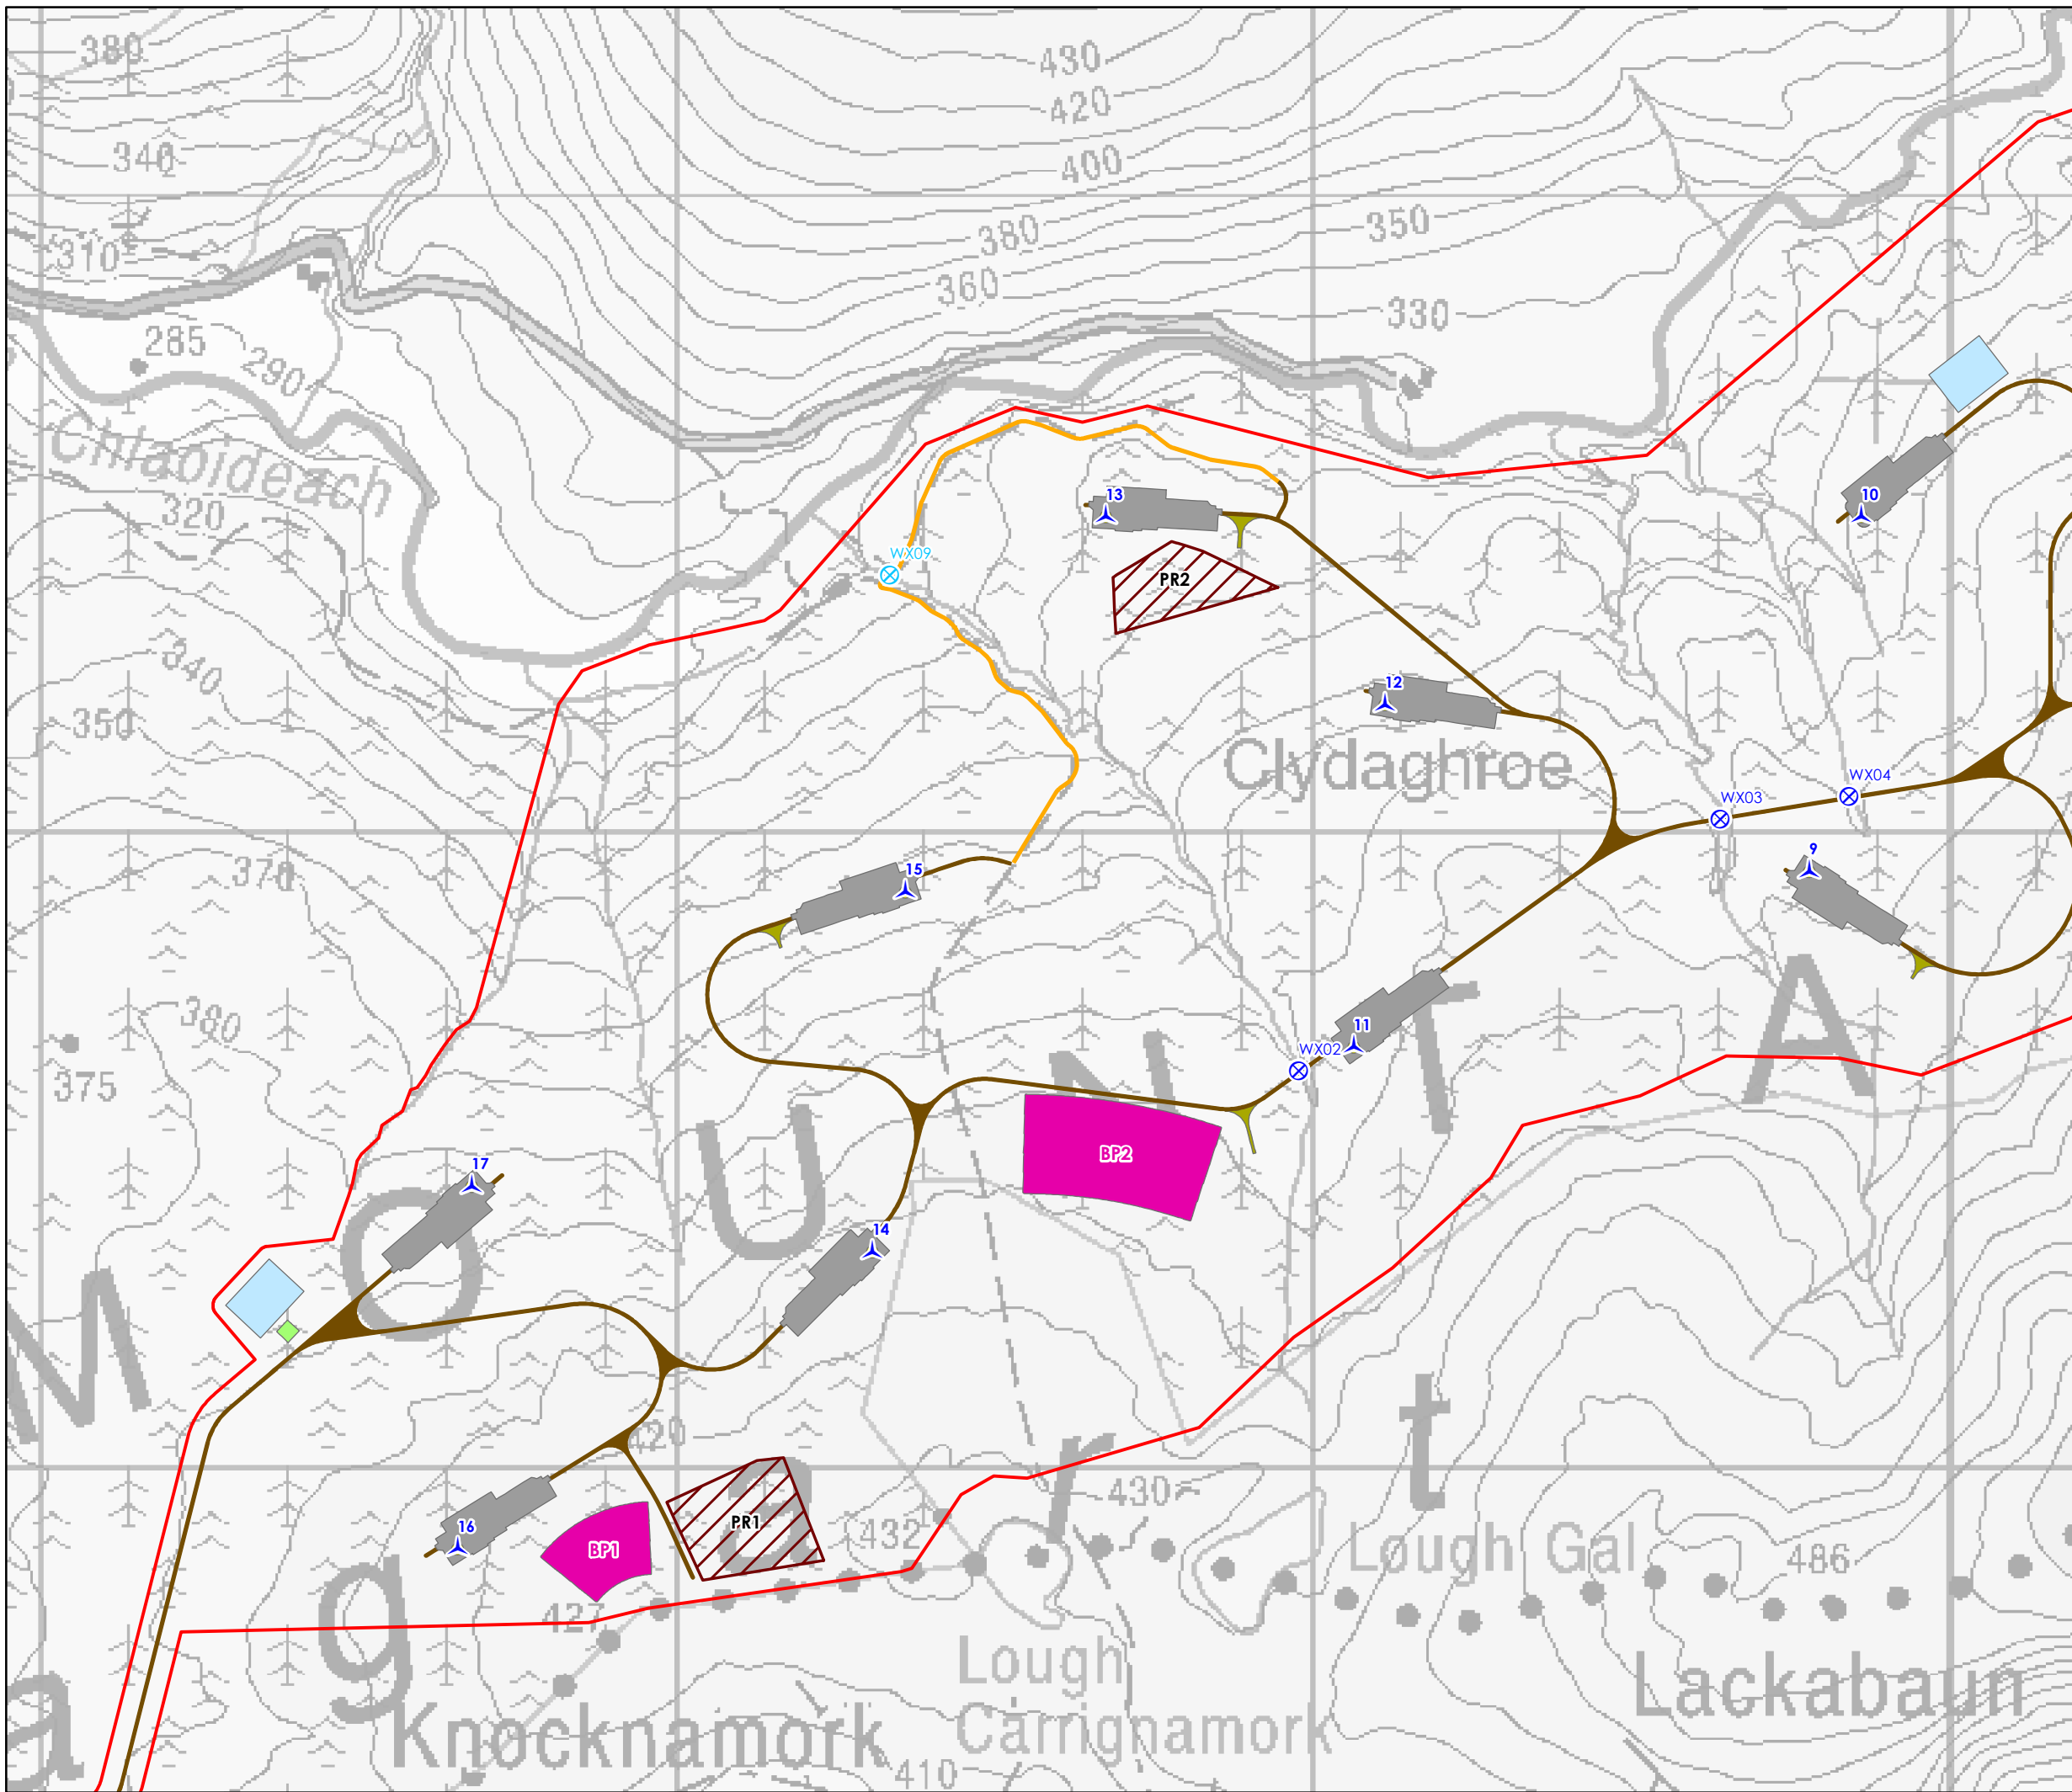

Cummeennabuddoge Wind Farm



Figure 1-2c
Site Layout Plan
Main Site Western extent

- Key**
- Site boundary
 - Proposed Turbine Location
 - New watercourse crossing
 - Existing watercourse crossing
 - Turbine foundation
 - Crane hardstanding
 - Compound
 - Met mast hardstanding
 - Borrow pit
 - Peat repository
 - New onsite access track - Founded
 - Upgraded onsite access track
 - New turning head



Scale @ A3:
1:10,000




Ordnance Survey Ireland Licence No EN0013720
© Ordnance Survey Ireland and Government of Ireland

Cummeennabuddoge
Wind Farm



Figure 1-2d
Site Layout Plan
Main Site Eastern extent


- Key
- Site boundary
 - Proposed Turbine Location
 - New watercourse crossing
 - Turbine foundation
 - Crane hardstanding
 - Substation
 - Compound
 - Borrow pit
 - Peat repository
 - Cable trench
 - New onsite access track -
Founded
 - Upgraded onsite access track
 - New turning head

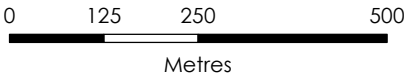


Scale @ A3:
1:10,000



Ordnance Survey Ireland Licence No EN0013720
© Ordnance Survey Ireland and Government of Ireland

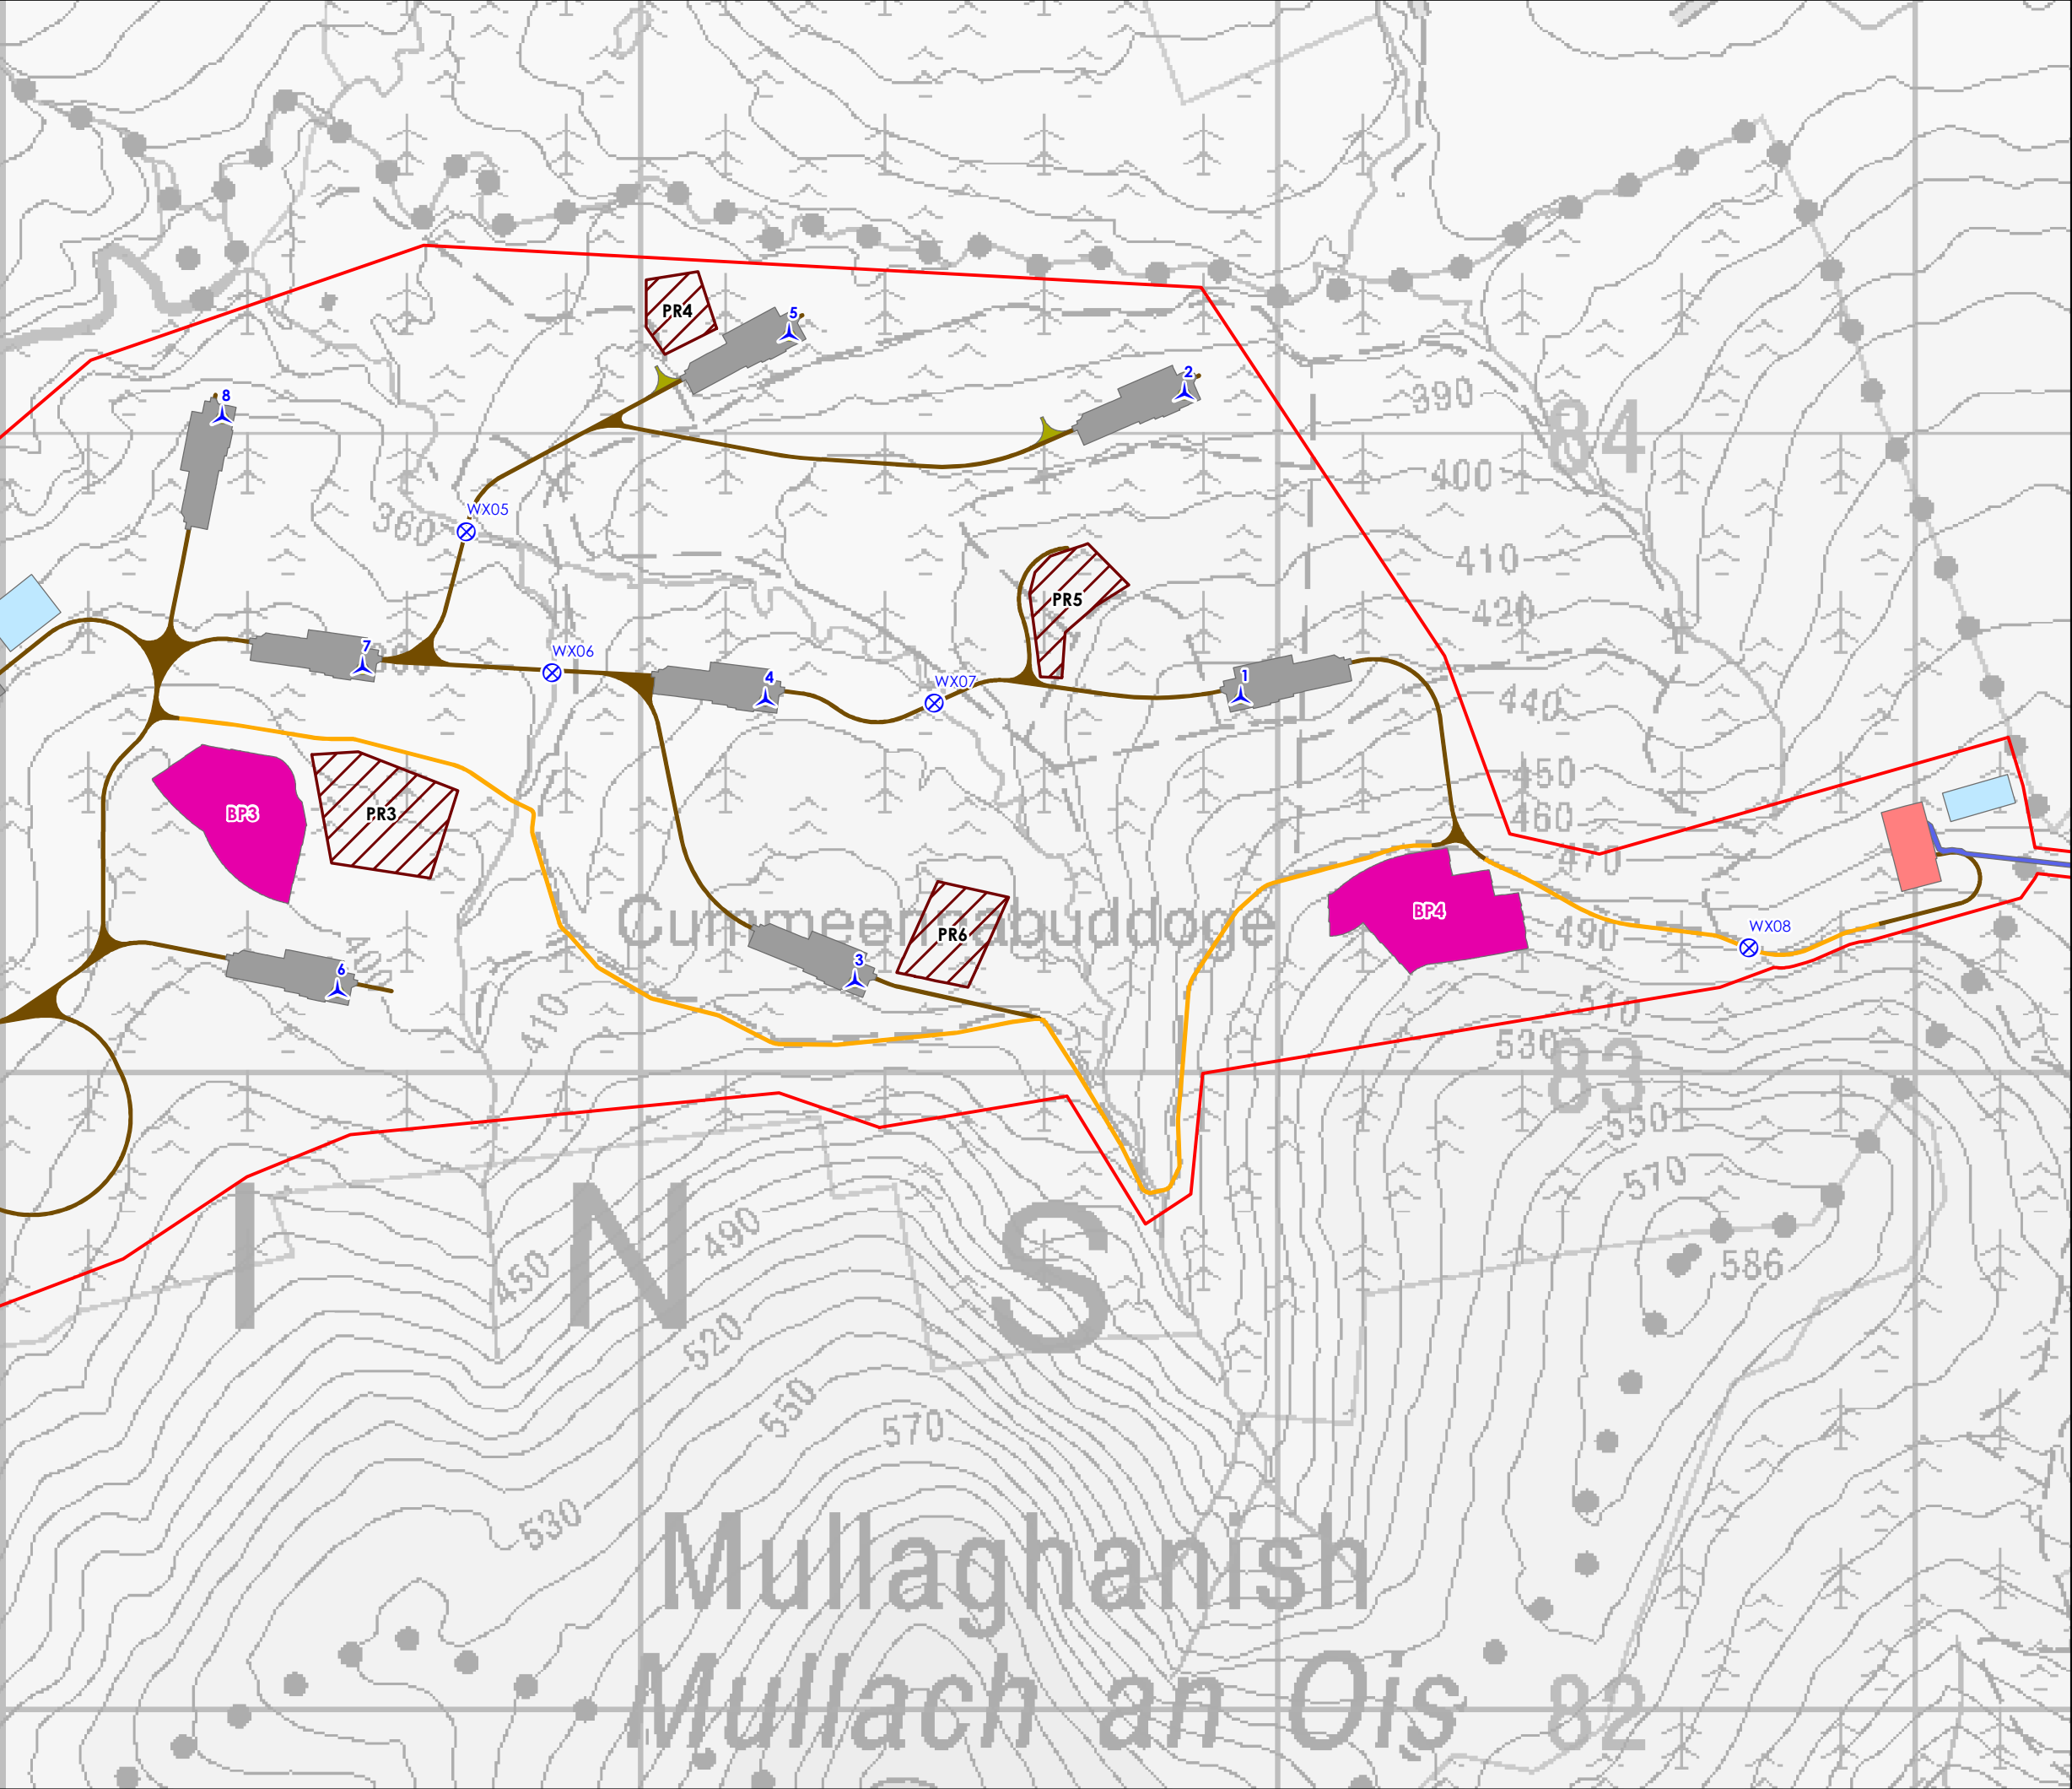

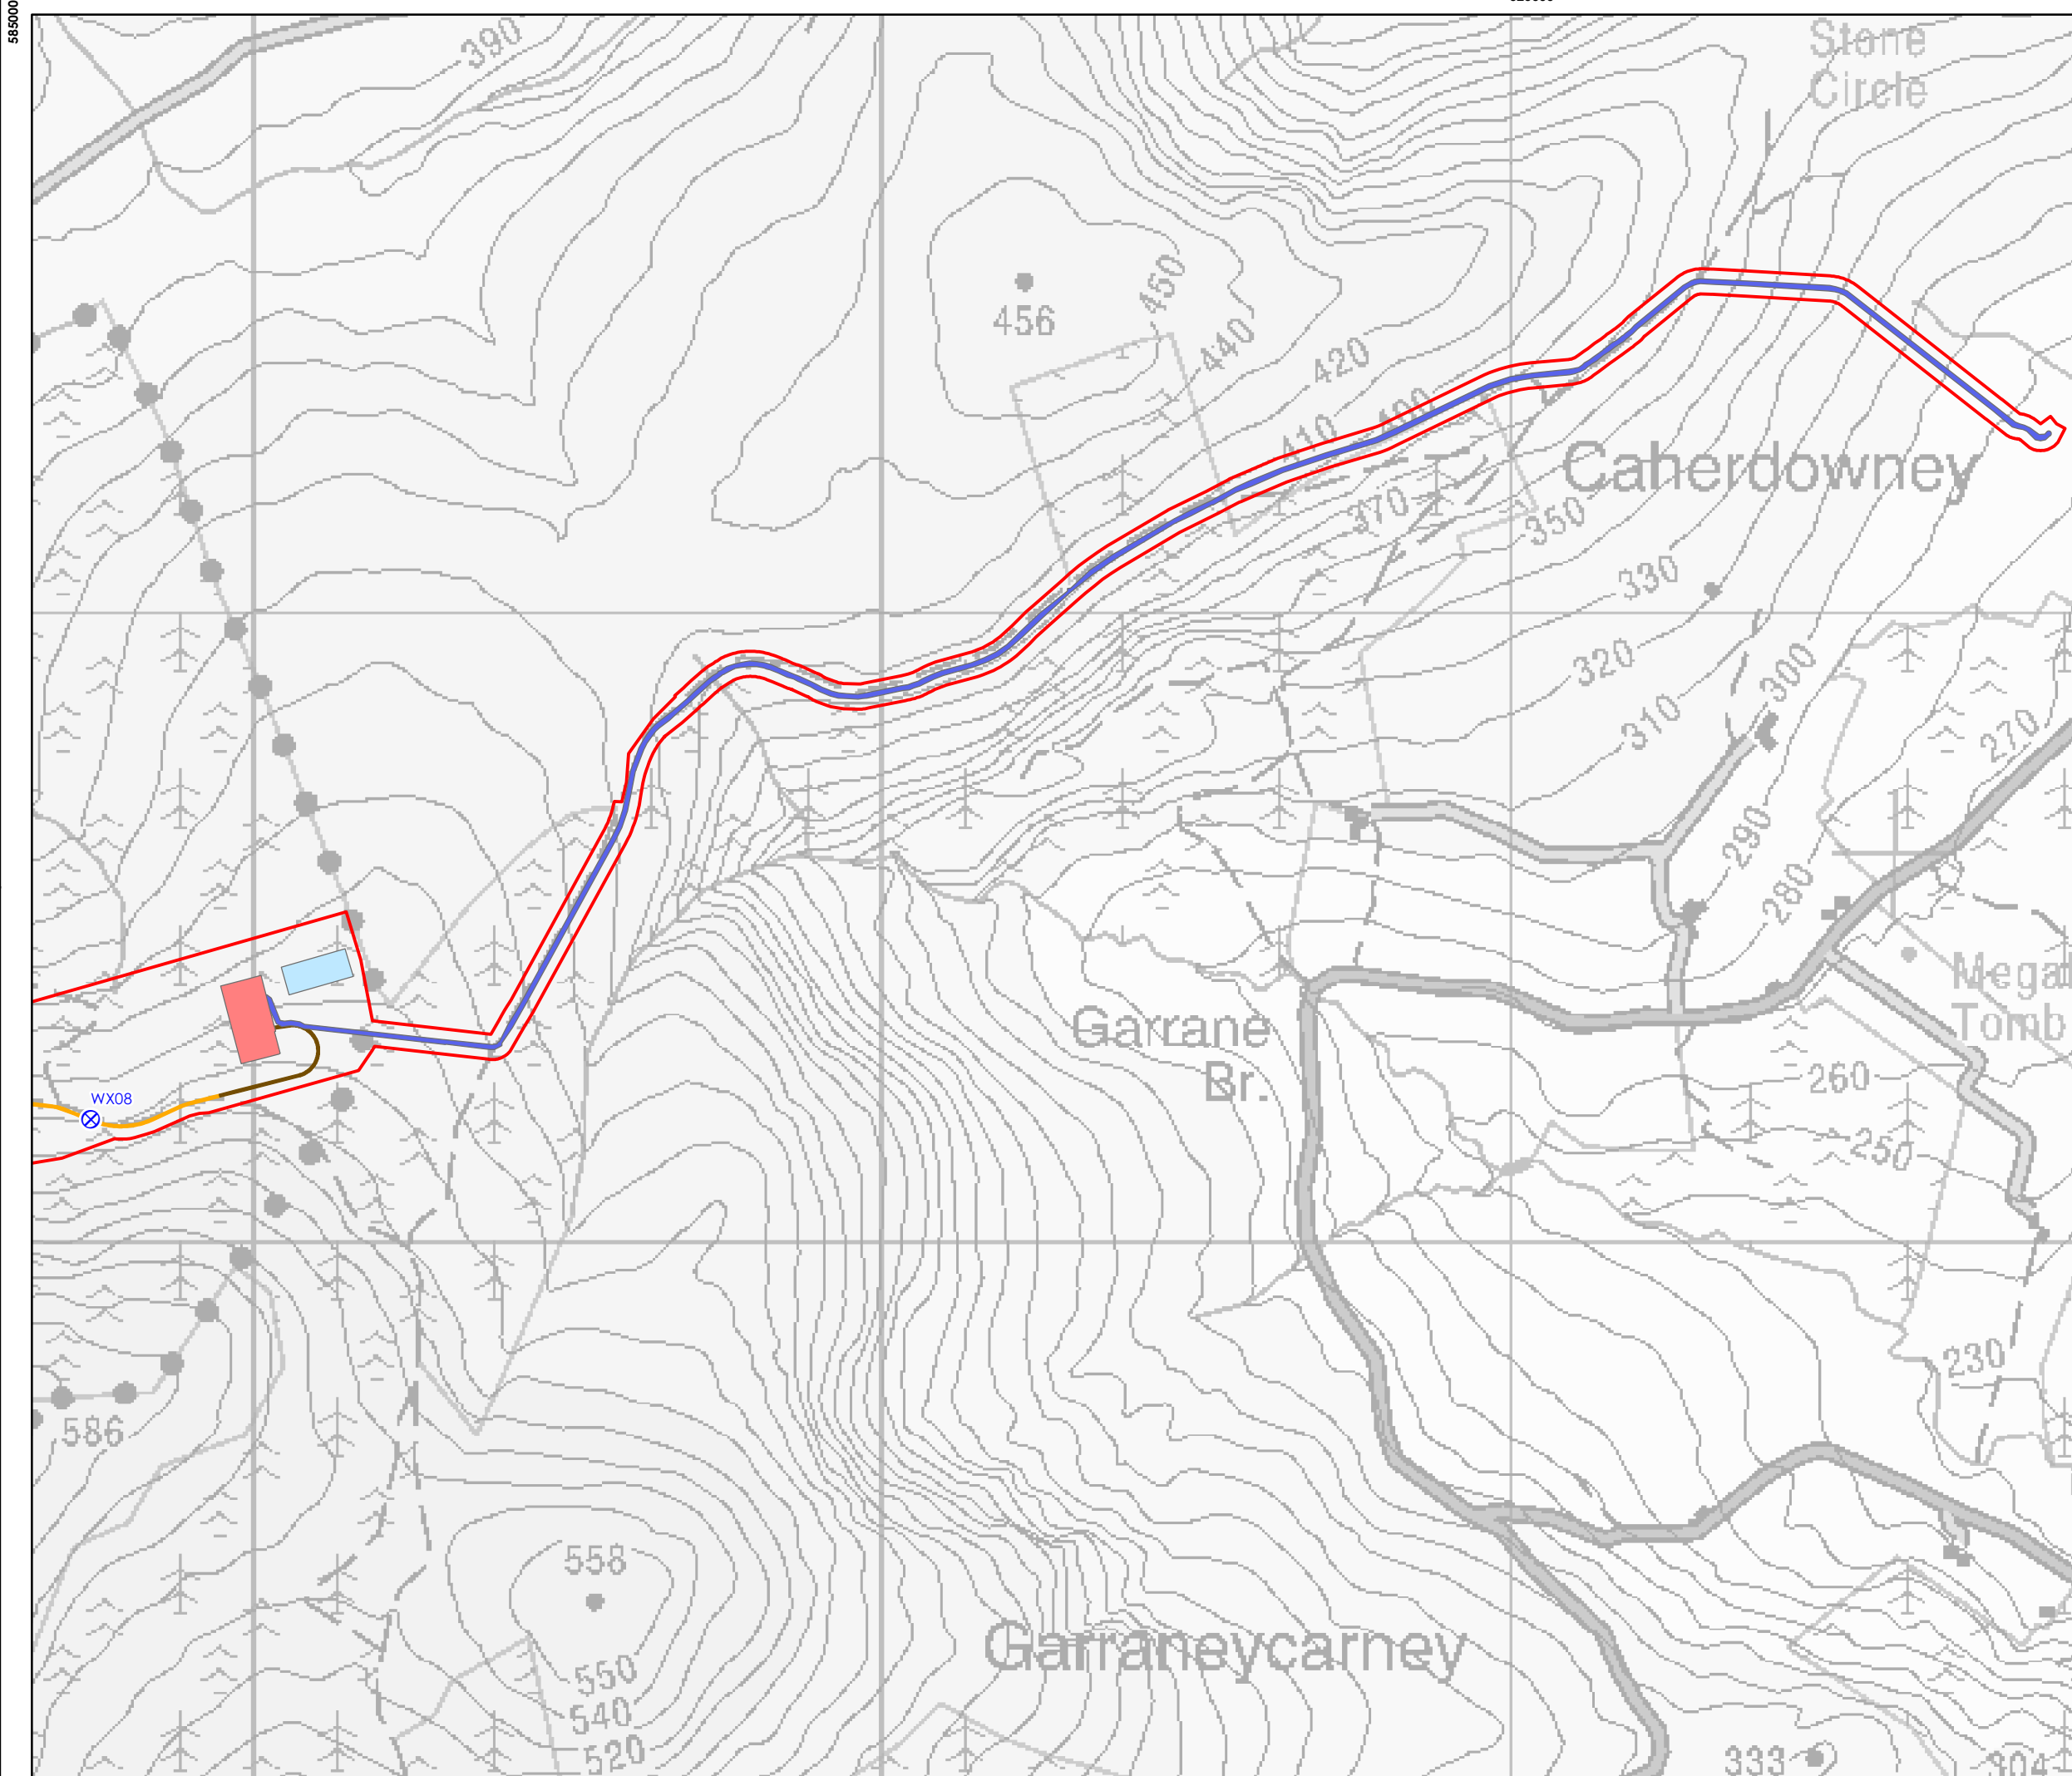

Cummeennabuddoge Wind Farm



Figure 1-2e
Site Layout Plan
Connection to the Grid

- Key**
- Site boundary
 - New watercourse crossing
 - Substation
 - Compound
 - Cable trench
 - New onsite access track -
Founded
 - Upgraded onsite access track



0125250500

Metres

N

Scale @ A3:
1:10,000

Ordnance Survey Ireland Licence No EN0013720
© Ordnance Survey Ireland and Government of Ireland