

Figure 4-10D
WATER CROSSING WX04

- NOTES:**
1. ALL DIMENSIONS ARE IN METERS UNLESS OTHERWISE STATED
 2. USE DIMENSIONS ON DRAWINGS (DO NOT SCALE FROM DRAWINGS)
 3. WATER CROSSINGS ARE FOR PLANNING
 4. WATER COARSE CROSSING BASED ON PROVISIONAL TOPOGRAPHICAL INFORMATION. FURTHER DETAILED DESIGN / MODELLING REQUIRED FOLLOWING FELLING AT THE SITE
 5. EARTHWORKS TO ACCESS TRACK / SURROUNDING THE CULVERT SECTION SUBJECT TO CONFIRMATORY DESIGN AT THE CONSTRUCTION STAGE.
 6. PLEASE REFER TO MESSRS McCLOY'S SURFACE WATER MANAGEMENT PLAN - M01944-02_DG0 FOR HYDRAULIC DESIGN DETAILS AND CONSTRUCTION METHODS - APPENDIX 11-4 OF EIA.
 7. DESIGN OF CONCRETE STRUCTURE SUBJECT TO CONFIRMATORY DESIGN POST FELLING AT THE CONSTRUCTION STAGE.

GDG
GAVIN & DOHERTY
GEOSOLUTIONS (UK) LTD

0 5 10 20
Metres



Scale @ A1:
1:250




Portions of this document include intellectual property of Esri and its licensors and are used herein under license. Copyright © 2023 Esri and its licensors. All rights reserved


Date : 15/05/2024 Drawing : 20263-GDG-ZZ-XX-DR-C-6004
Drawn : DPC Checked : BP Approved : AGL




PHOTOGRAPH OF EXISTING WATERCOURSE
TAKEN DOWNSTREAM OF PROPOSED CROSSING LOCATION
(FACING DOWNSTREAM, LOOKING NORTH)

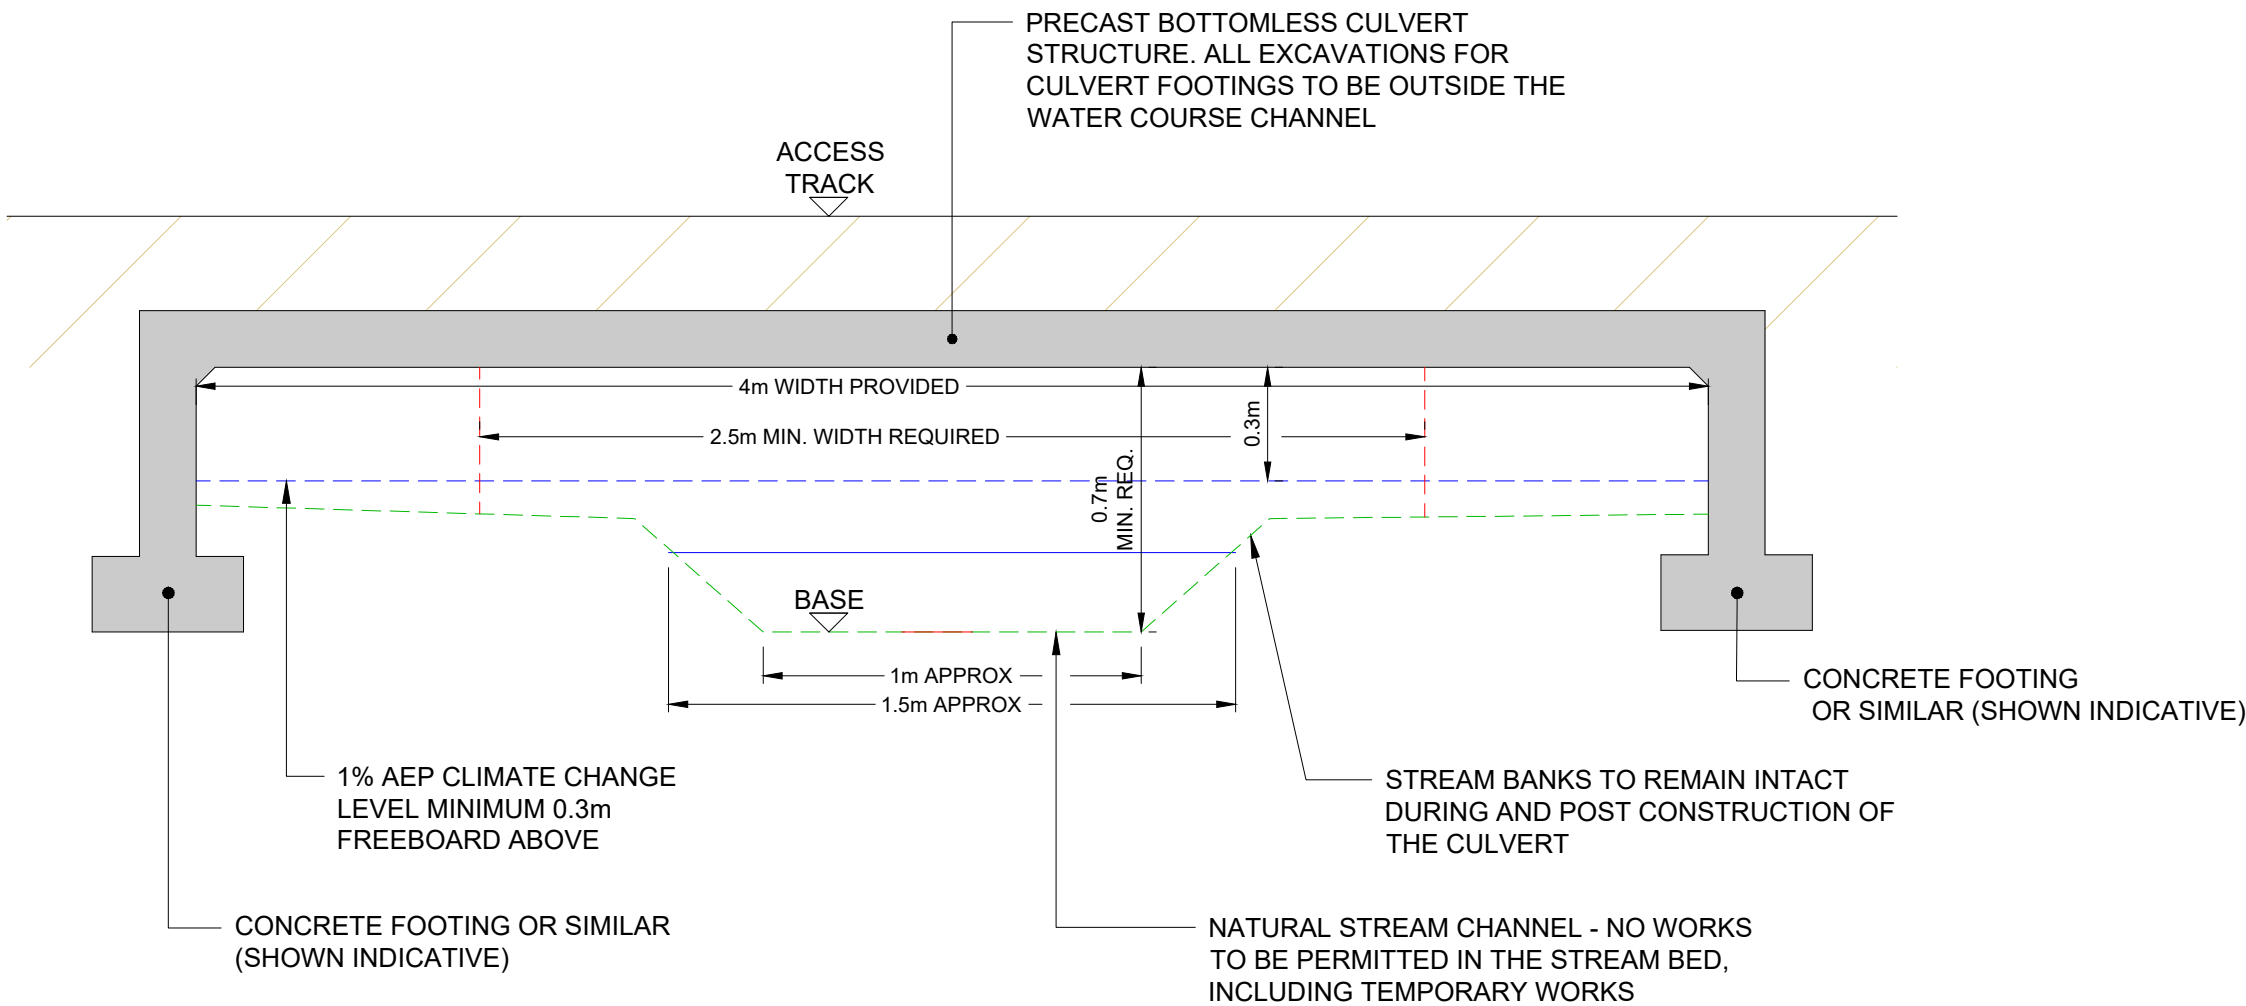

SECTION A-A THROUGH PROPOSED WATERCOURSE CROSSING WX04
SCALE 1:20

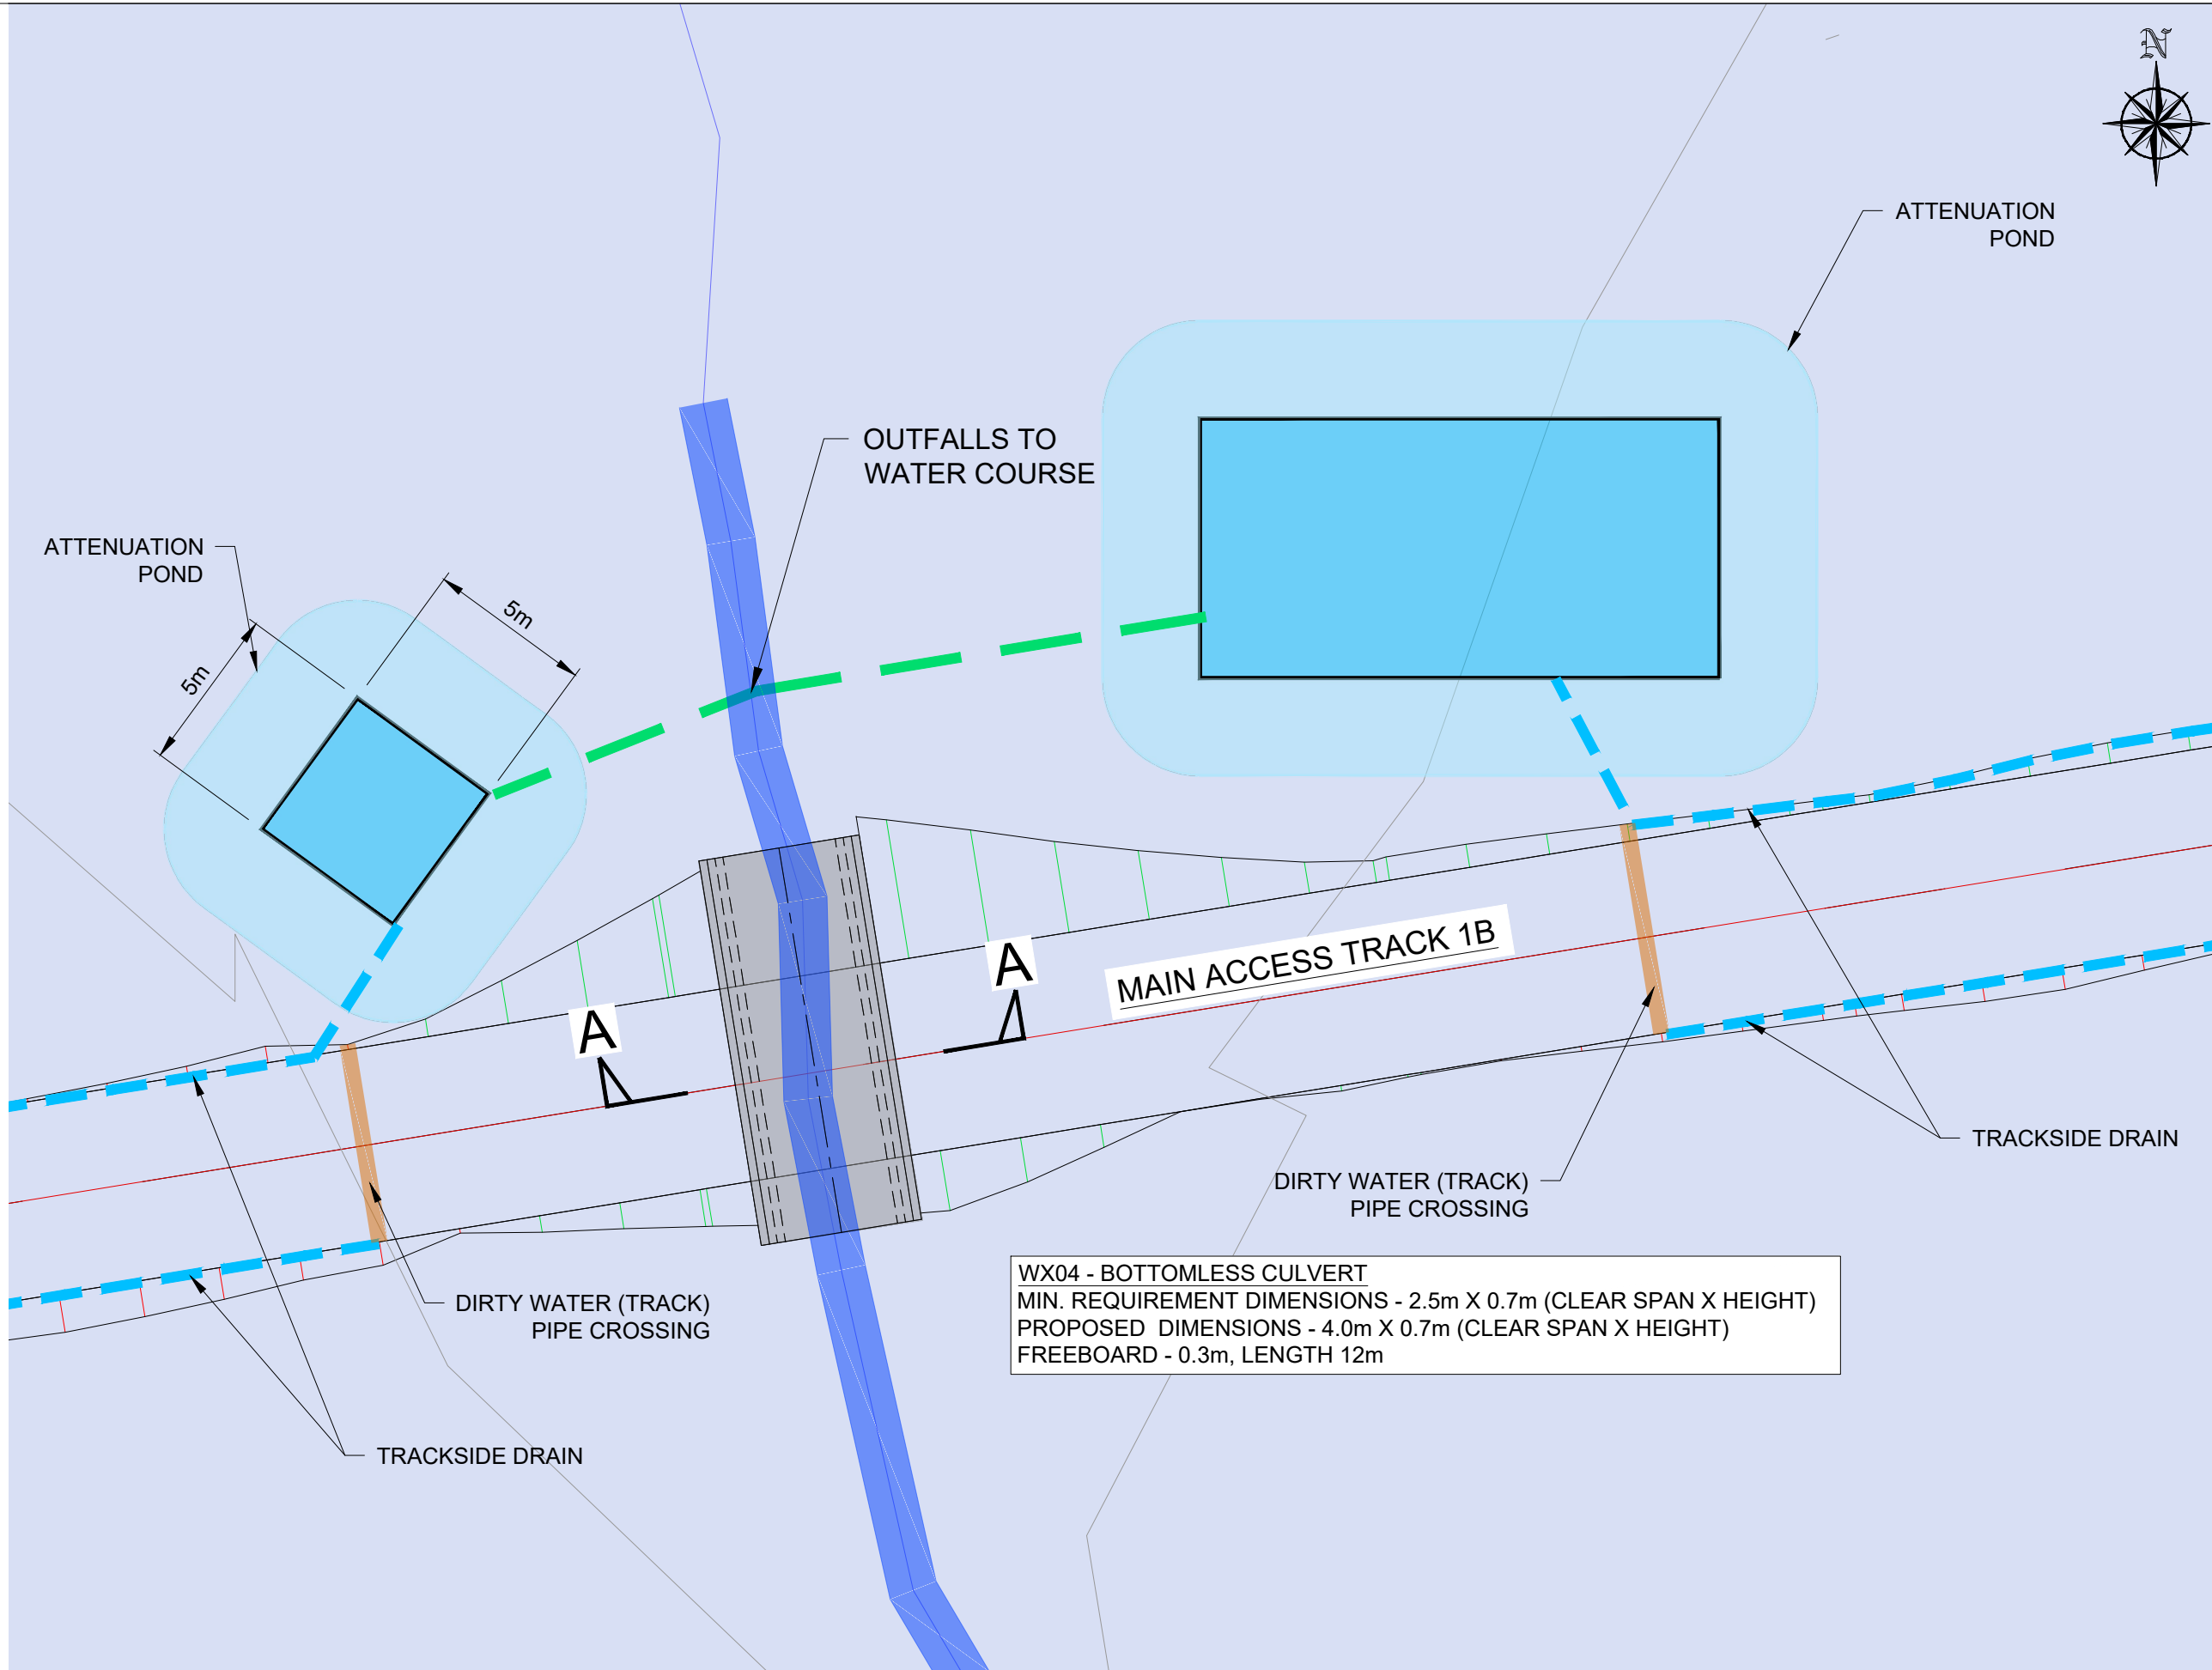

PLAN: WATERCOURSE CROSSING WX04
SCALE 1:200

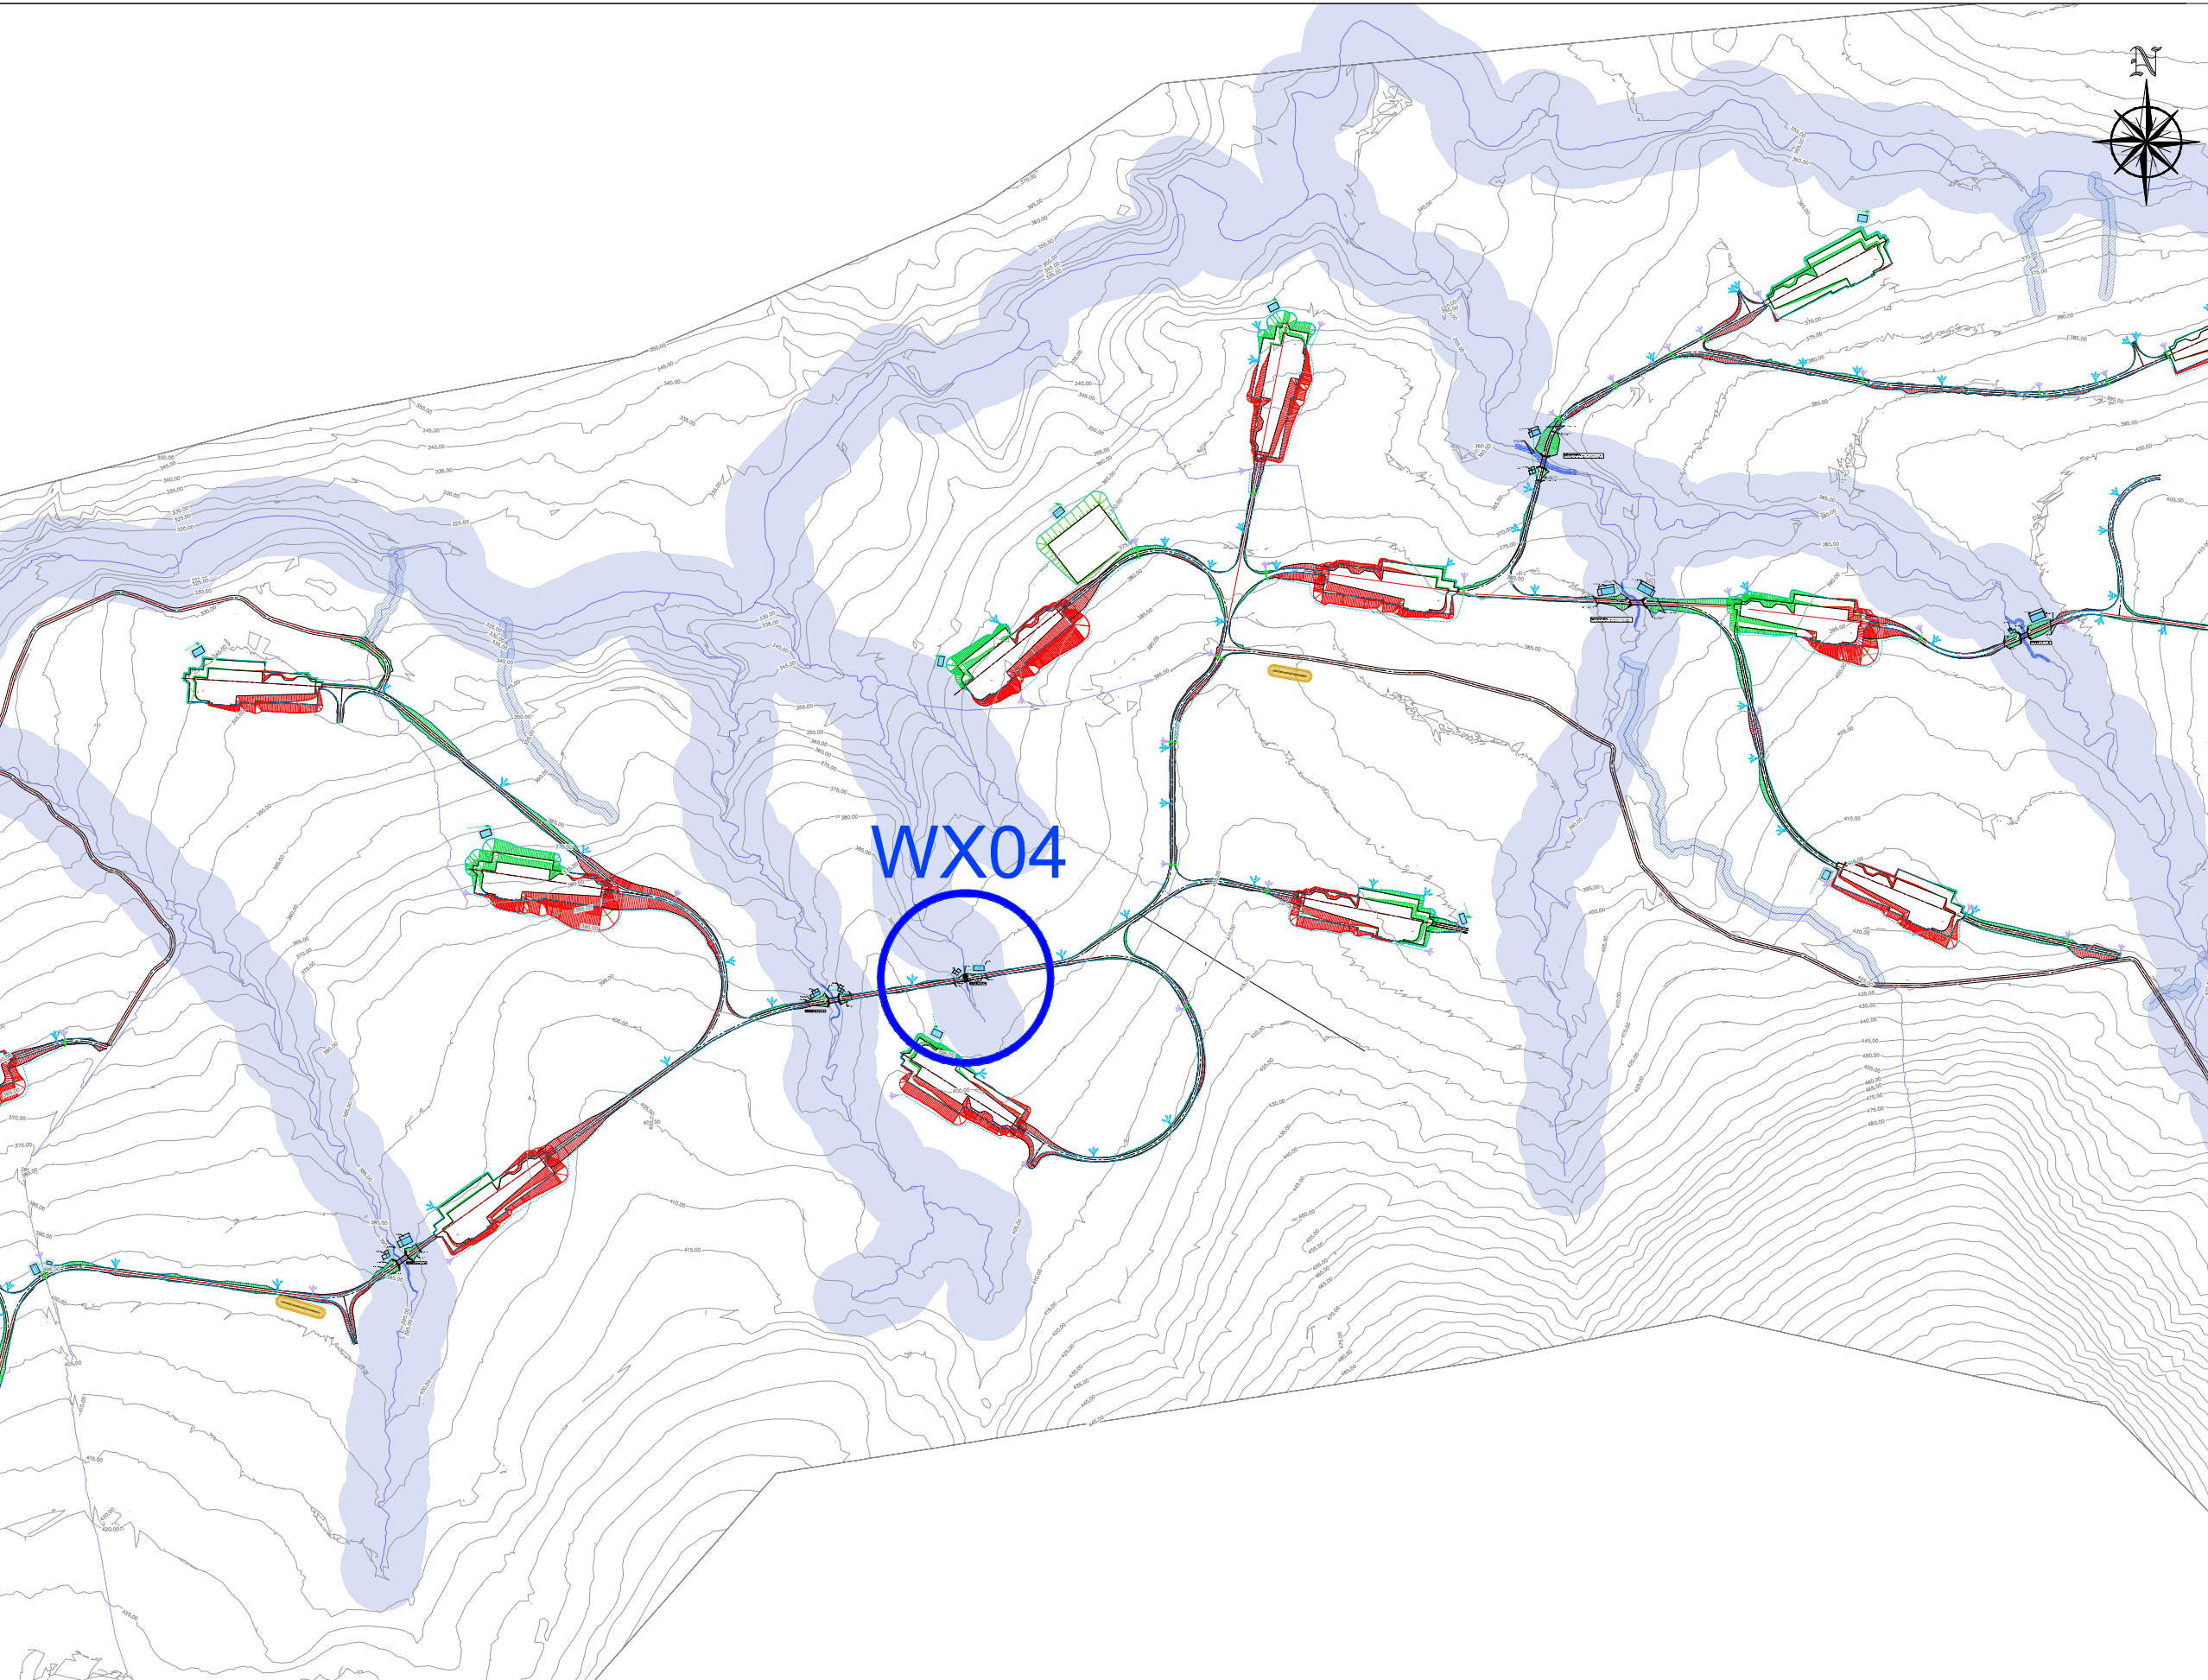

LOCATION PLAN: WATERCOURSE CROSSING WX04
SCALE 1:10000