






PHOTOGRAPH OF EXISTING WATERCOURSE
TAKEN UPSTREAM OF PROPOSED CROSSING LOCATION
(FACING DOWNSTREAM, FACING NORTH WEST)

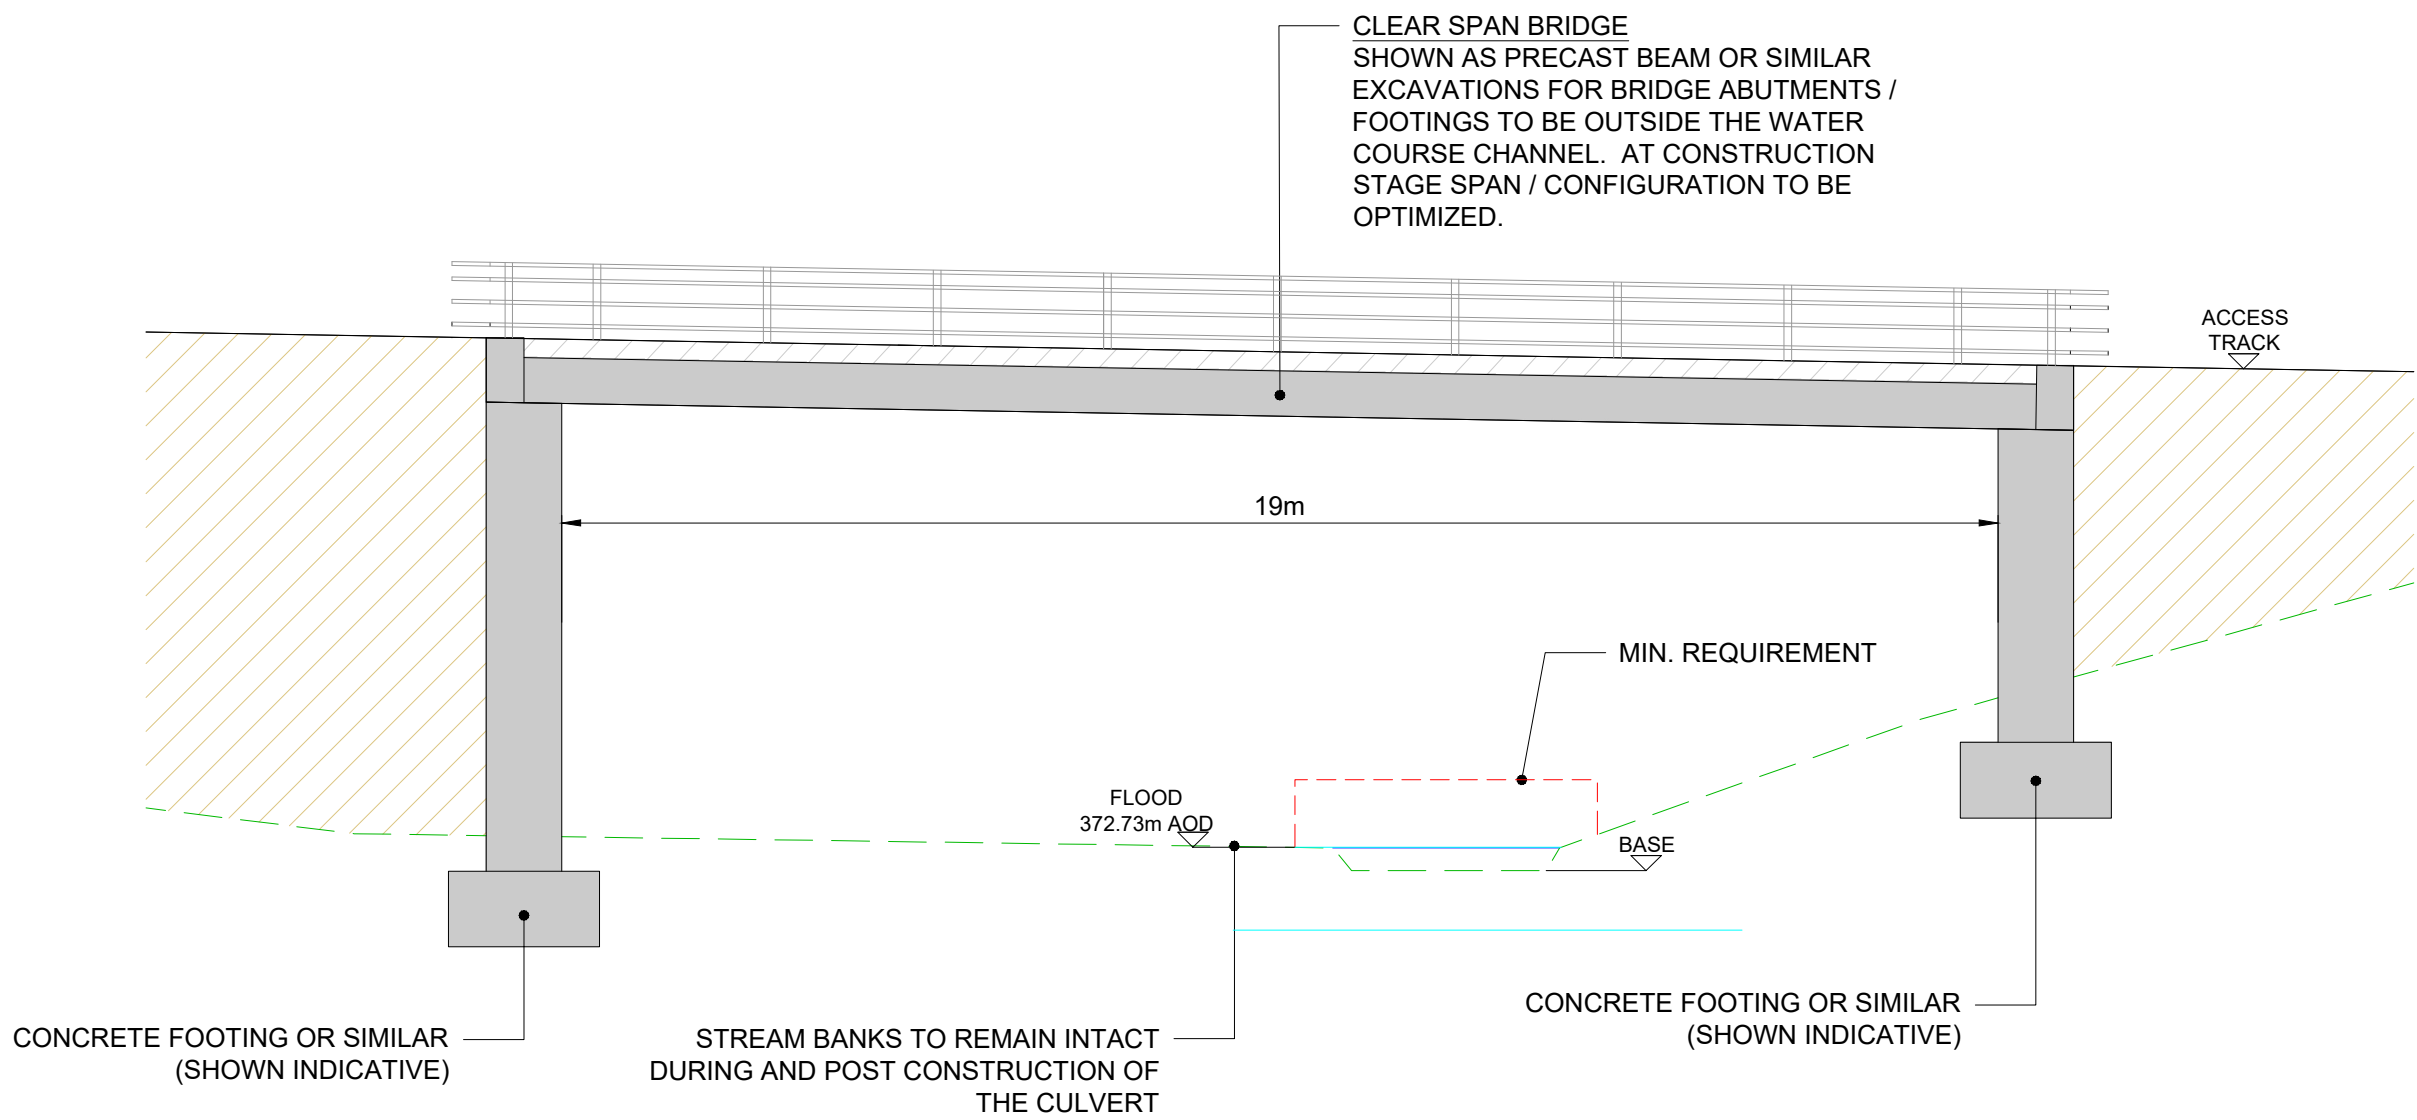

SECTION A-A THROUGH PROPOSED WATERCOURSE CROSSING WX06
SCALE 1:100

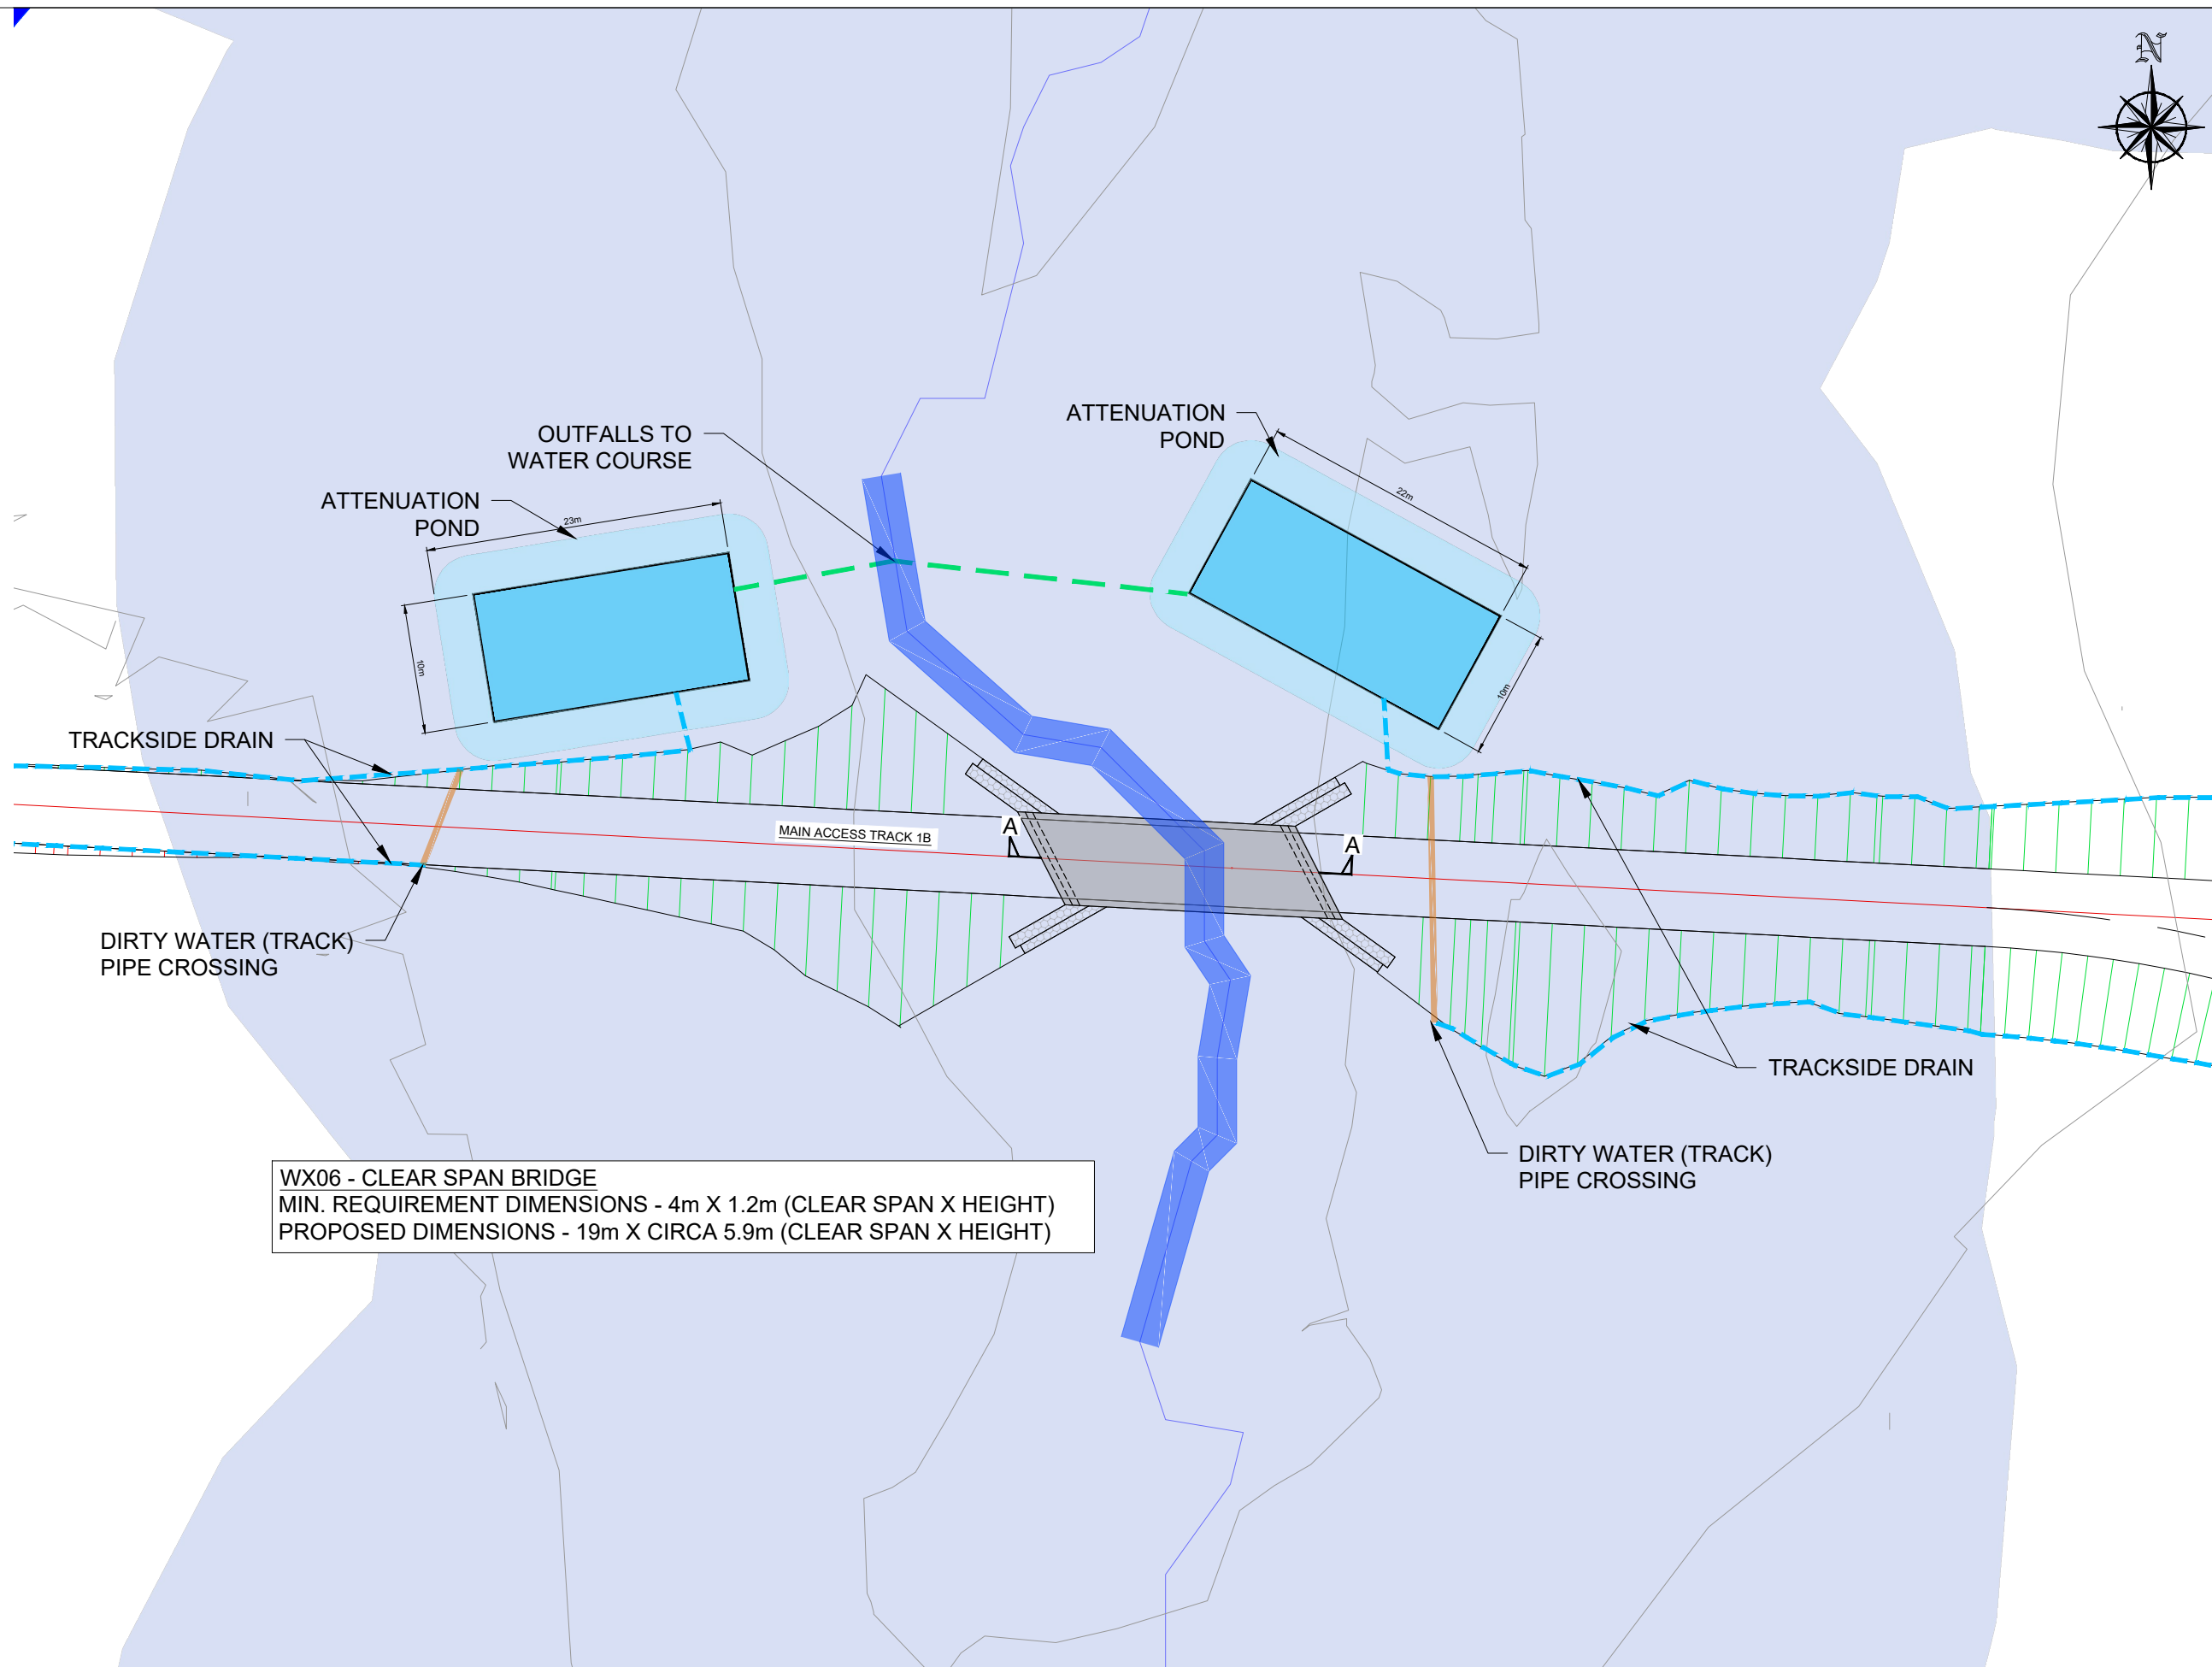

PLAN: WATERCOURSE CROSSING WX06
SCALE 1:500

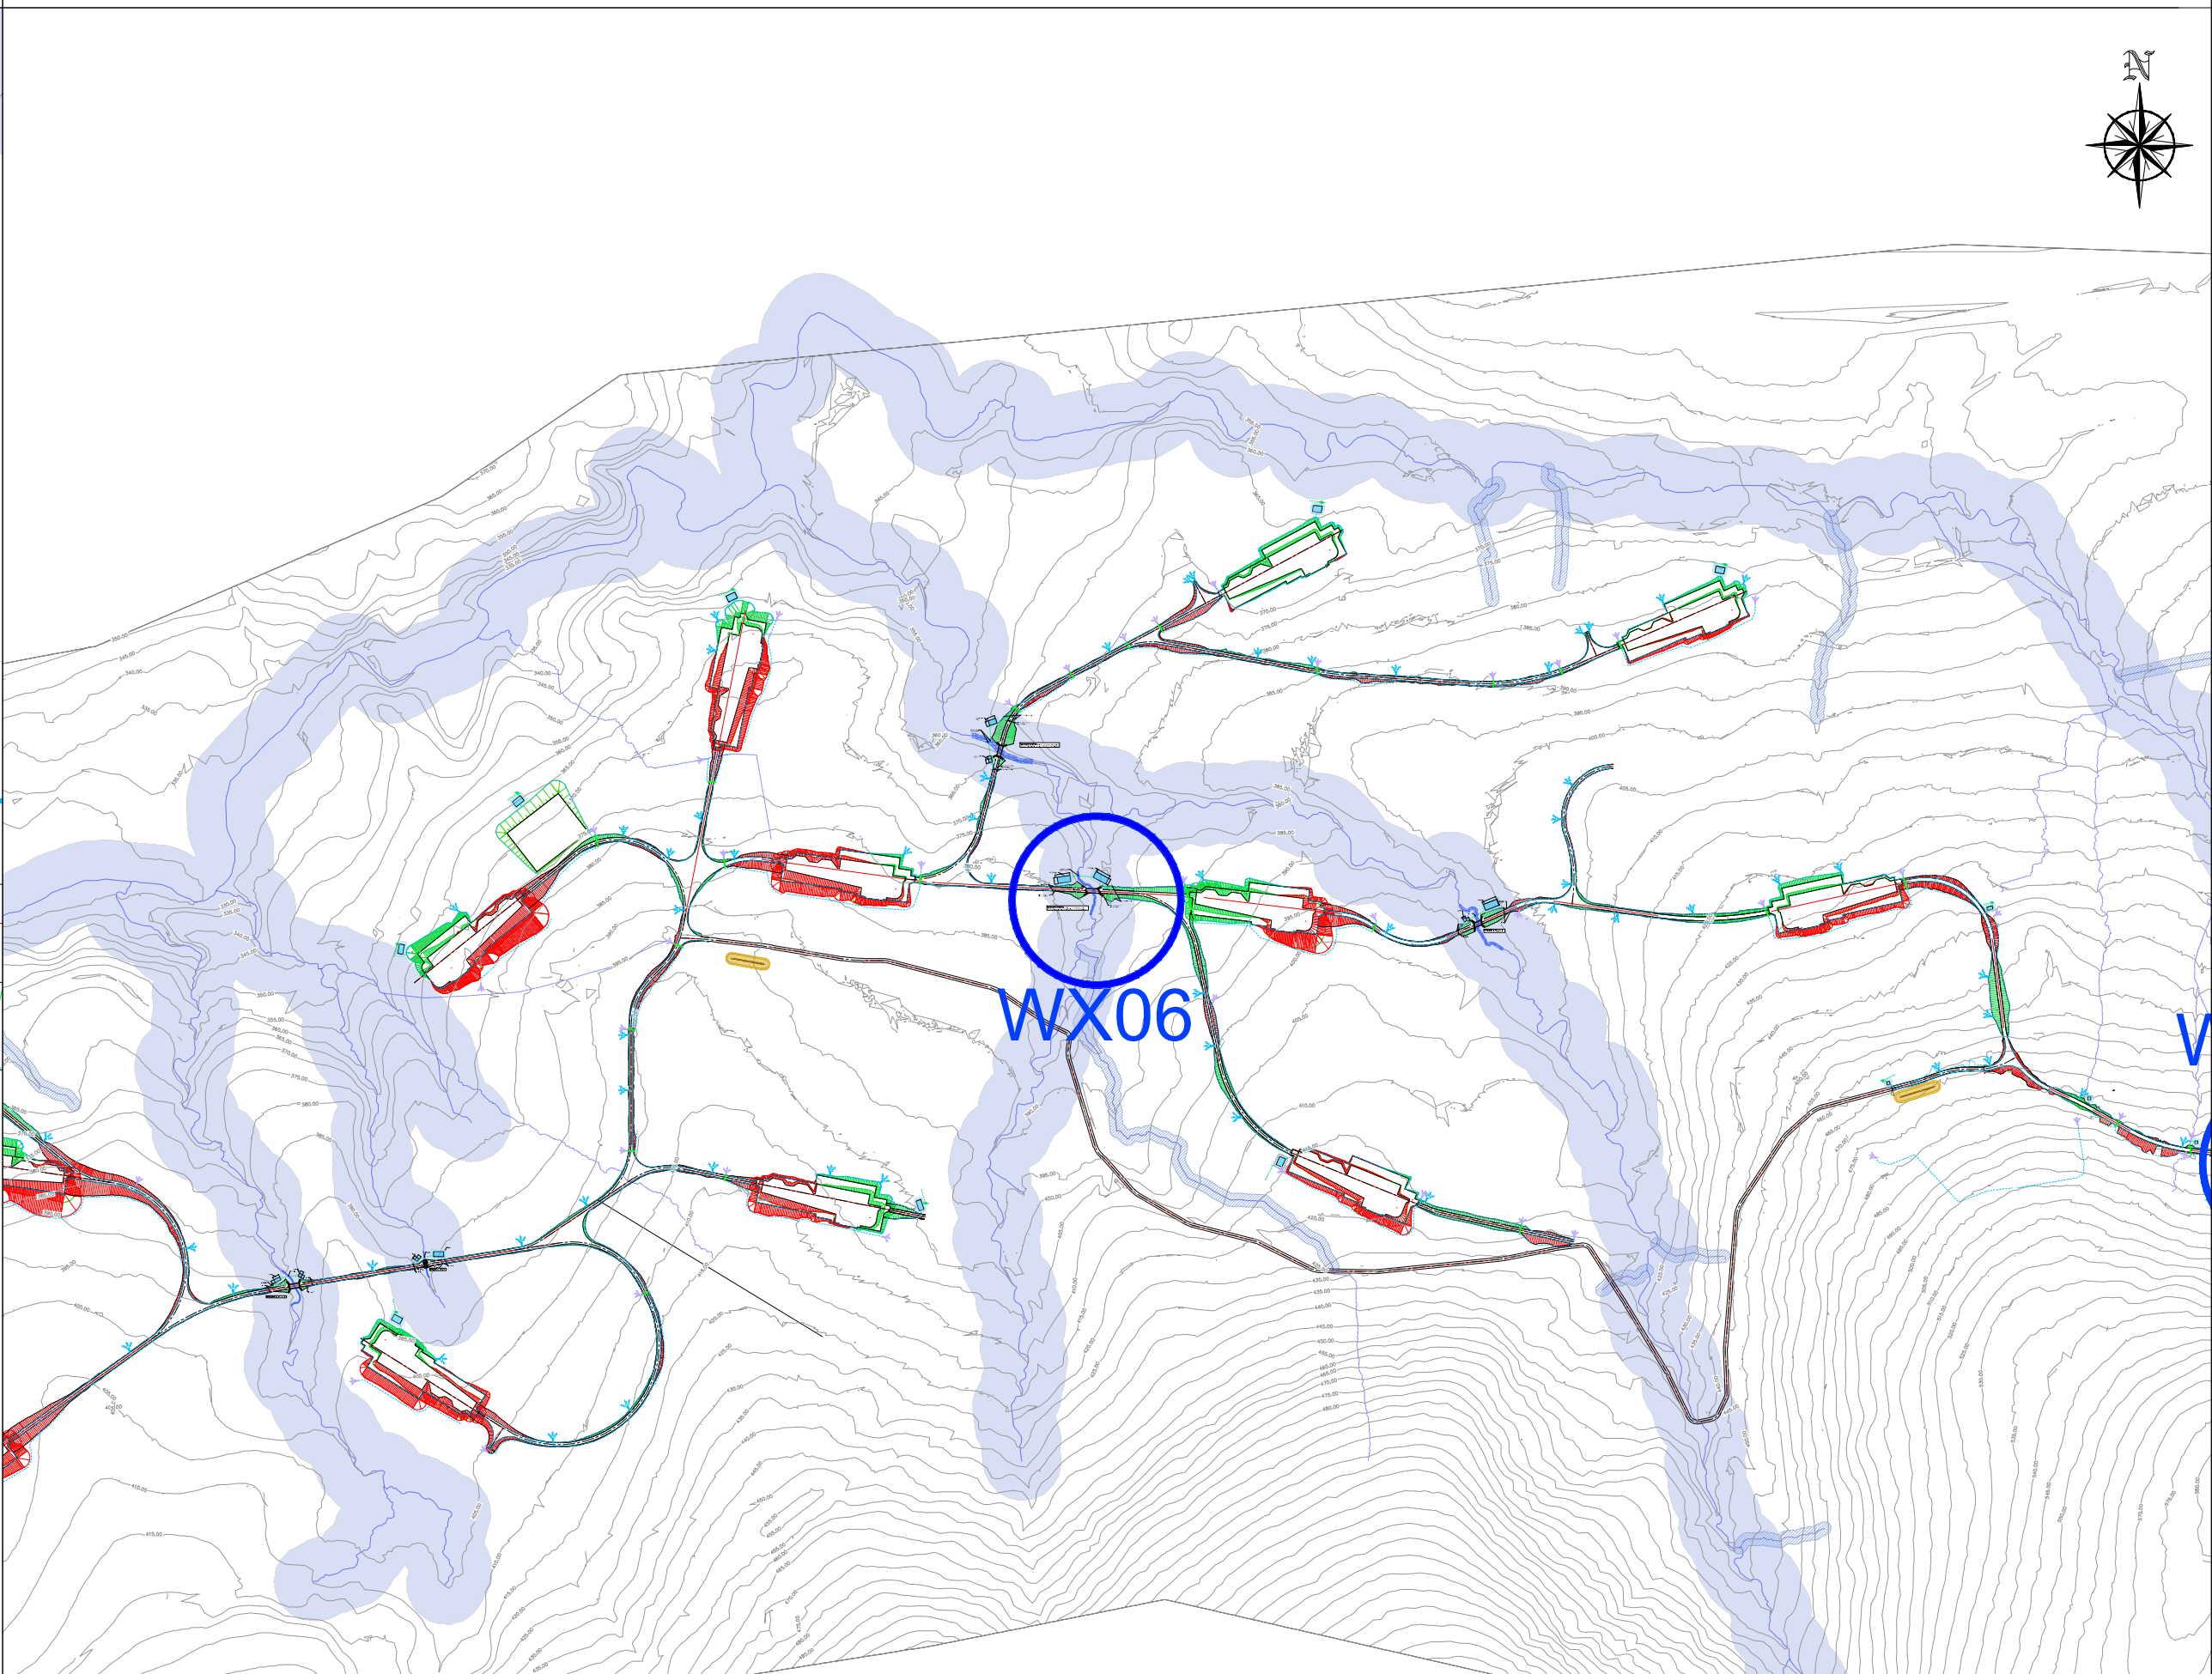

LOCATION PLAN: WATERCOURSE CROSSING WX06
SCALE 1:10000

Cummeennabuddoge Wind Farm



Figure 4-10F
WATER CROSSING WX06

- NOTES:**
1. ALL DIMENSIONS ARE IN METERS UNLESS OTHERWISE STATED
 2. USE DIMENSIONS ON DRAWINGS (DO NOT SCALE FROM DRAWINGS)
 3. WATER CROSSINGS ARE FOR PLANNING
 4. WATER COARSE CROSSING BASED ON PROVISIONAL TOPOGRAPHICAL INFORMATION. FURTHER DETAILED DESIGN / MODELLING REQUIRED FOLLOWING FELLING AT THE SITE
 5. EARTHWORKS TO ACCESS TRACK / SURROUNDING THE CULVERT SECTION SUBJECT TO CONFIRMATORY DESIGN AT THE CONSTRUCTION STAGE
 6. PLEASE REFER TO MESSRS McCLOY'S SURFACE WATER MANAGEMENT PLAN - M01944-02_DG0 FOR HYDRAULIC DESIGN DETAILS AND CONSTRUCTION METHODS - APPENDIX 11-4 OF EIA
 7. DESIGN OF CONCRETE STRUCTURE SUBJECT TO CONFIRMATORY DESIGN POST FELLING AT THE CONSTRUCTION STAGE

GDG
GAVIN & DOHERTY
GEOSOLUTIONS (UK) LTD

atmos
CONSULTING

0 5 10 20
Metres



Scale @ A1:
1:250



Portions of this document include intellectual property of Esri and its licensors and are used herein under license. Copyright © 2023 Esri and its licensors. All rights reserved.

Date : 15/05/2024 Drawing : 20263-GDG-ZZ-XX-DR-C-6006
Drawn : DPC Checked : BP Approved : AGL