



Cummeennabuddoge  
Wind Farm




Figure 4-4  
GENERAL ACCESS TRACK  
DETAILS

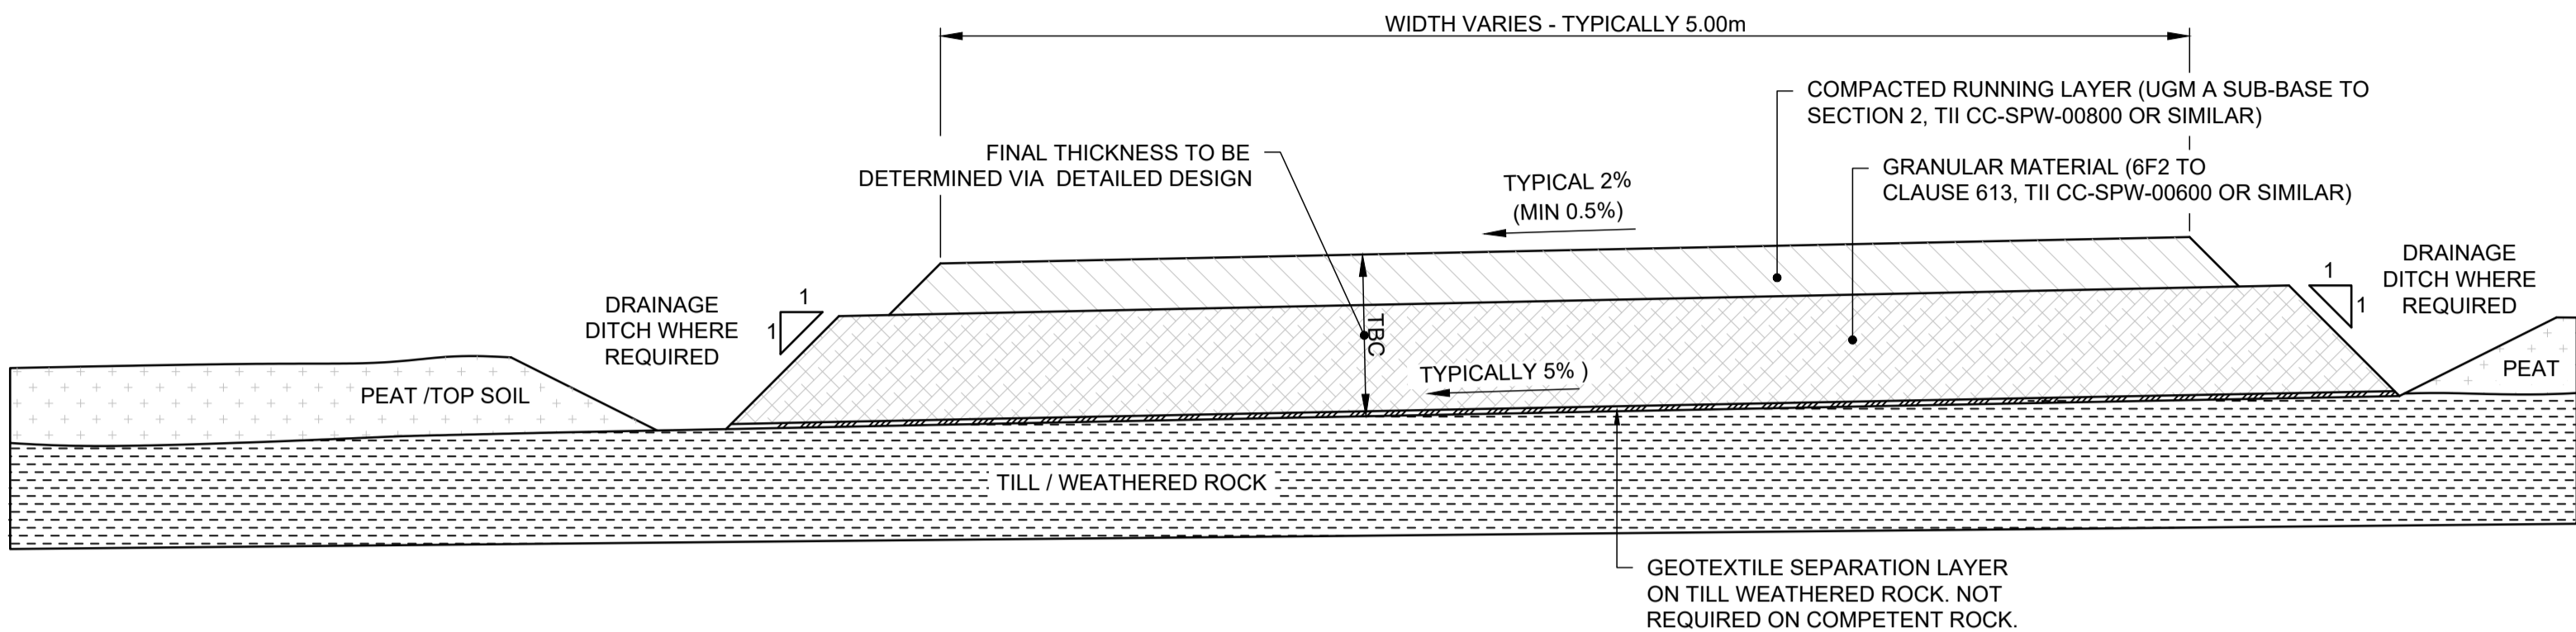

TYPICAL DETAIL A - SECTION THROUGH NEW FOUNDED ACCESS TRACK

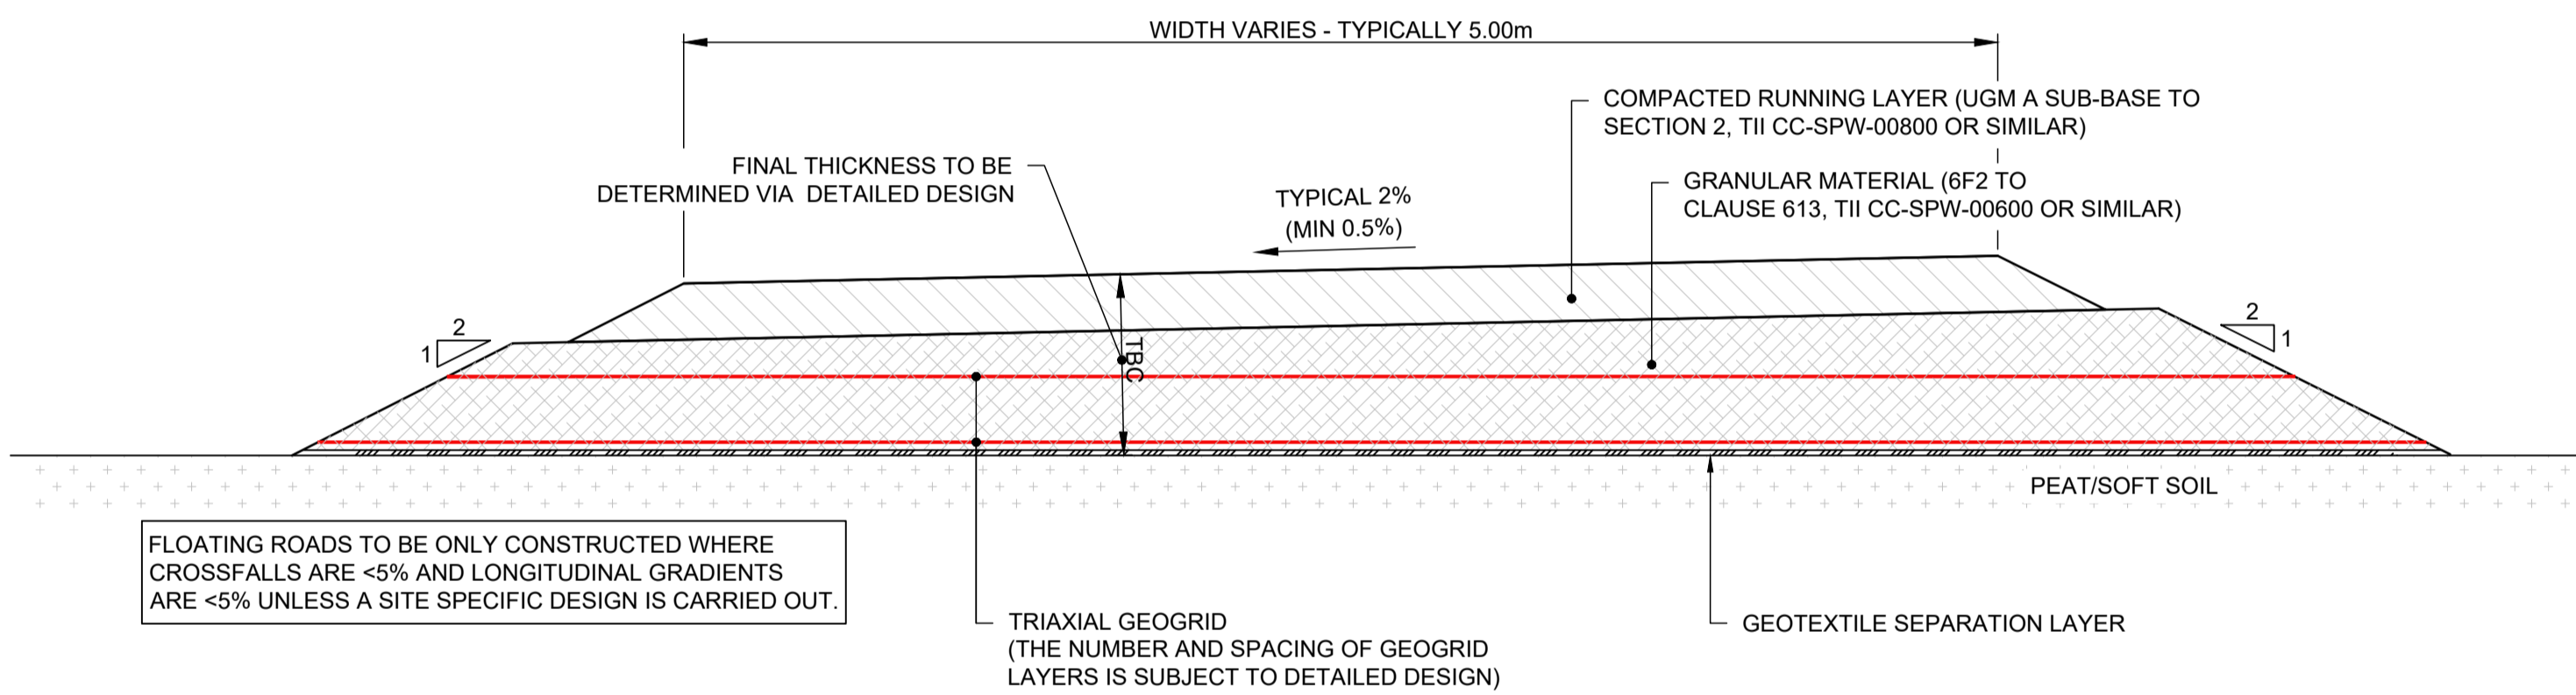

TYPICAL DETAIL B - SECTION THROUGH NEW FLOATED ACCESS TRACK

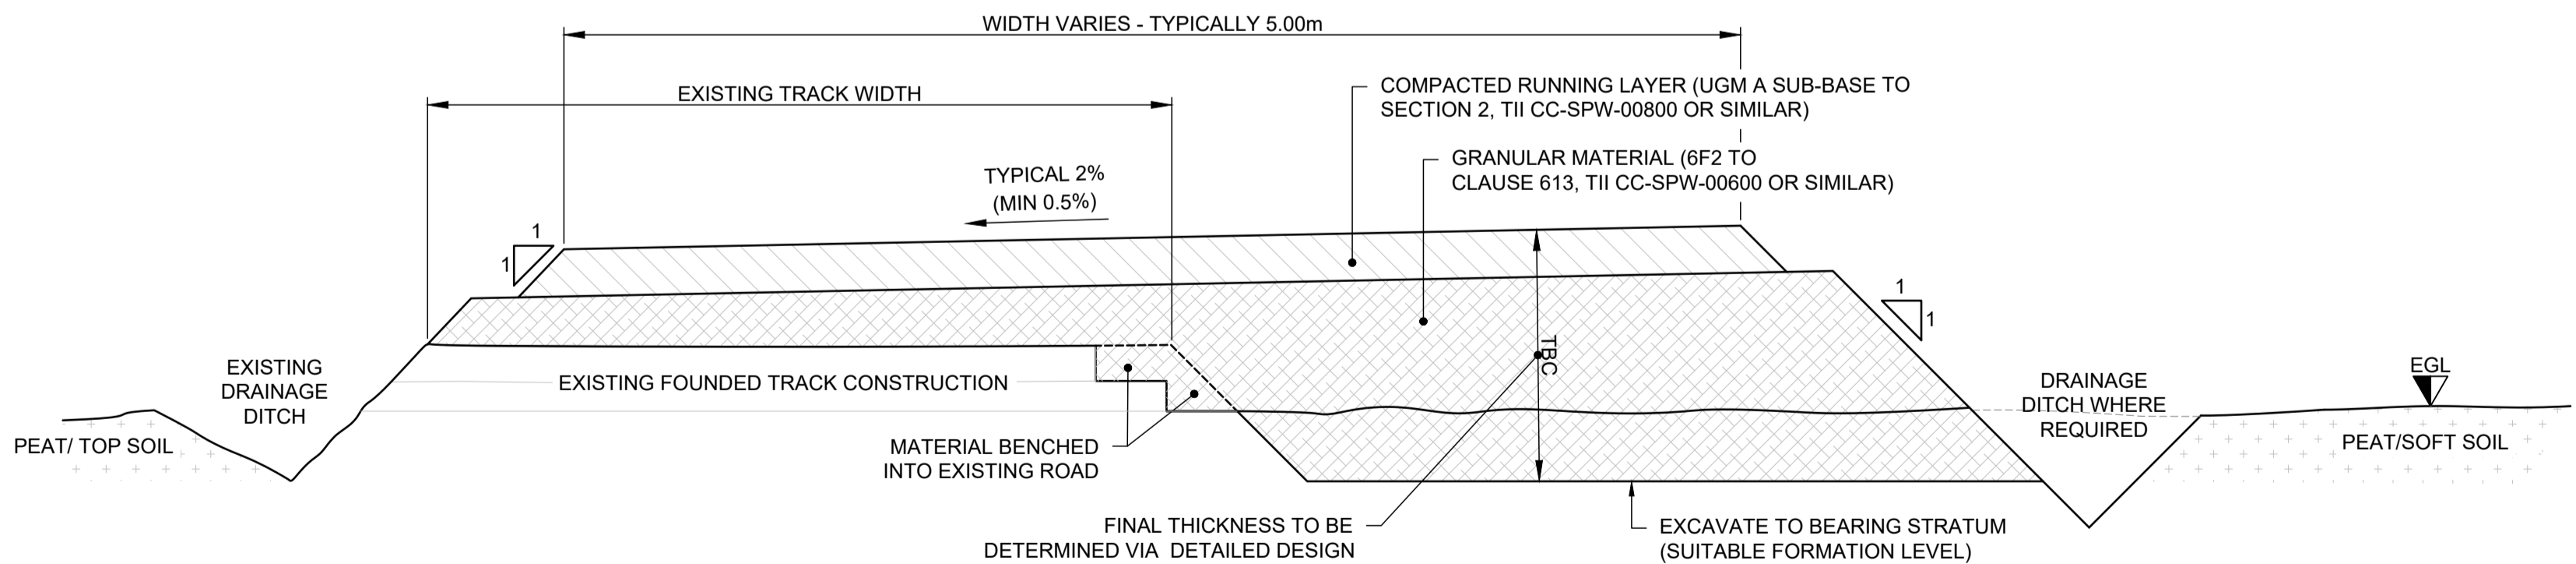

TYPICAL DETAIL C - WIDENING OF EXISTING FOUNDED TRACK

GDG  
GAVIN & DOHERTY  
GEOSOLUTIONS(UK)LTD

atmos  
CONSULTING

0 5 10 20  
Metres



Scale @ A1:  
1:250



Portions of this document include intellectual property of  
Esri and its licensors and are used herein under license.  
Copyright © 2023 Esri and its licensors. All rights reserved

Date : 13/05/2024 Drawing : 20263-GDG-ZZ-XX-DR-C-1002

Drawn : DPC Checked : BP Approved : AGL