



Cummeennabuddoge
Wind Farm





Figure 4-8C
Borrow Pit 3
Plan and Section

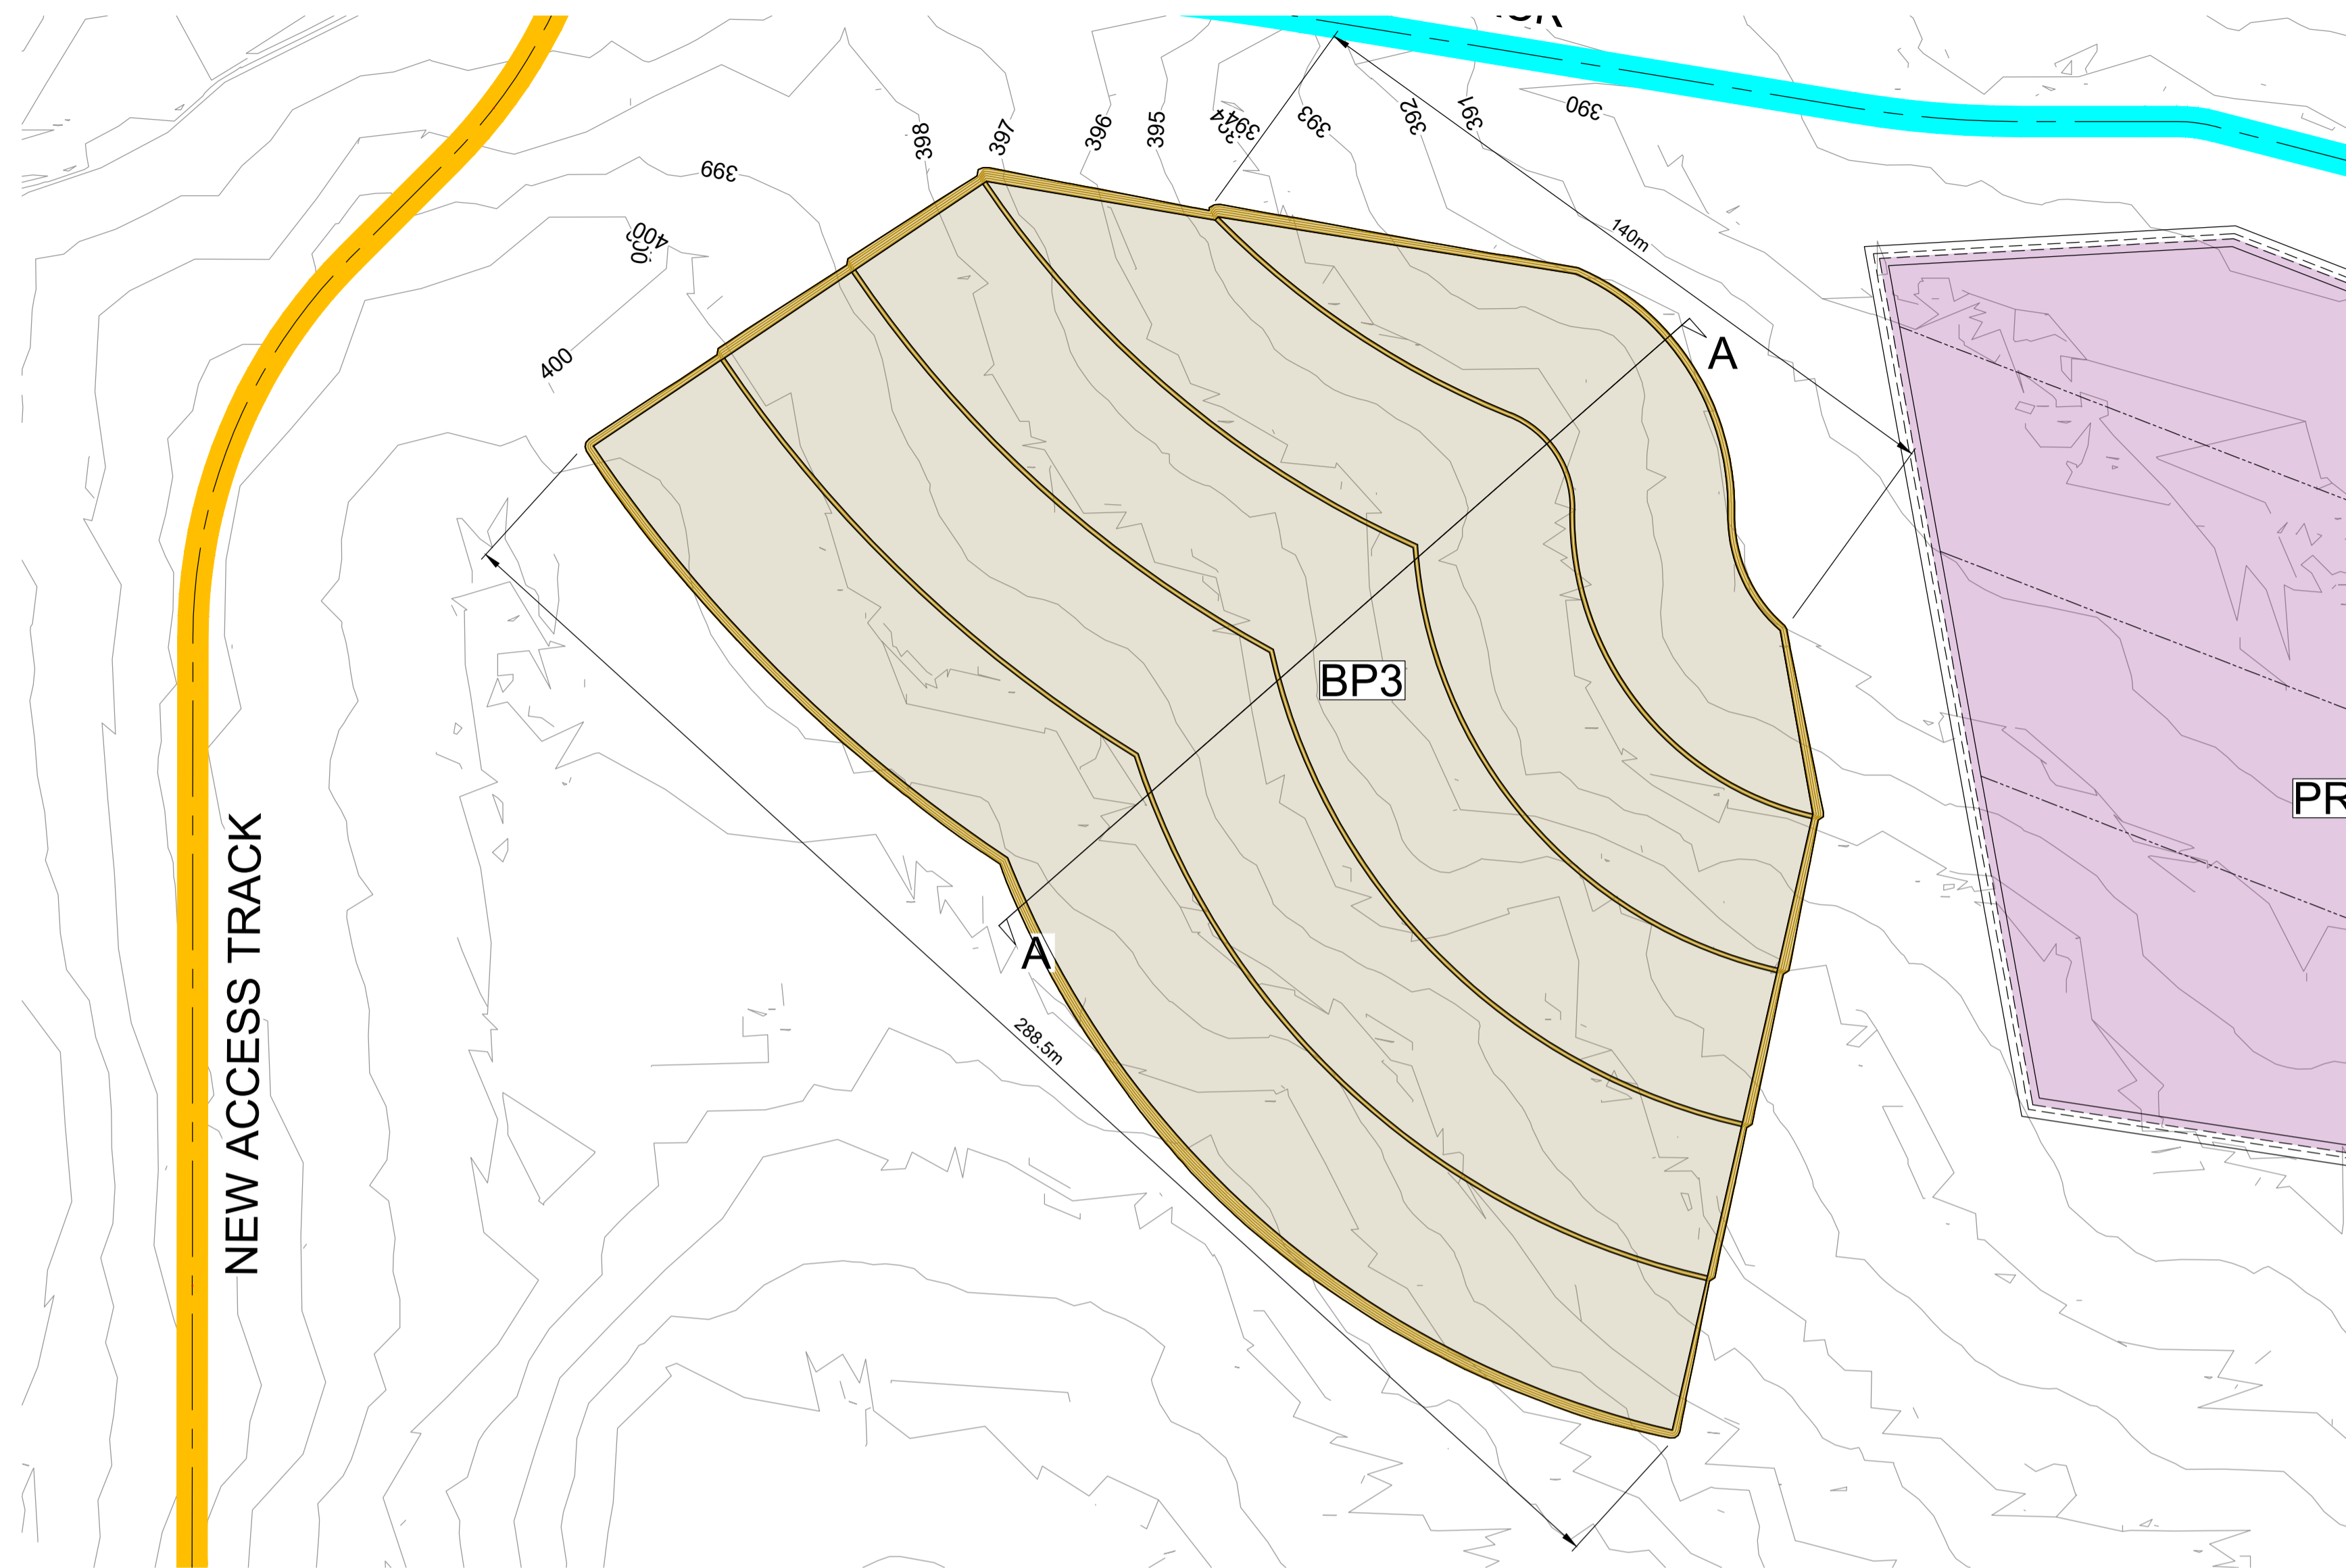

BORROW PIT BP3 - PLAN VIEW
SCALE 1:1000

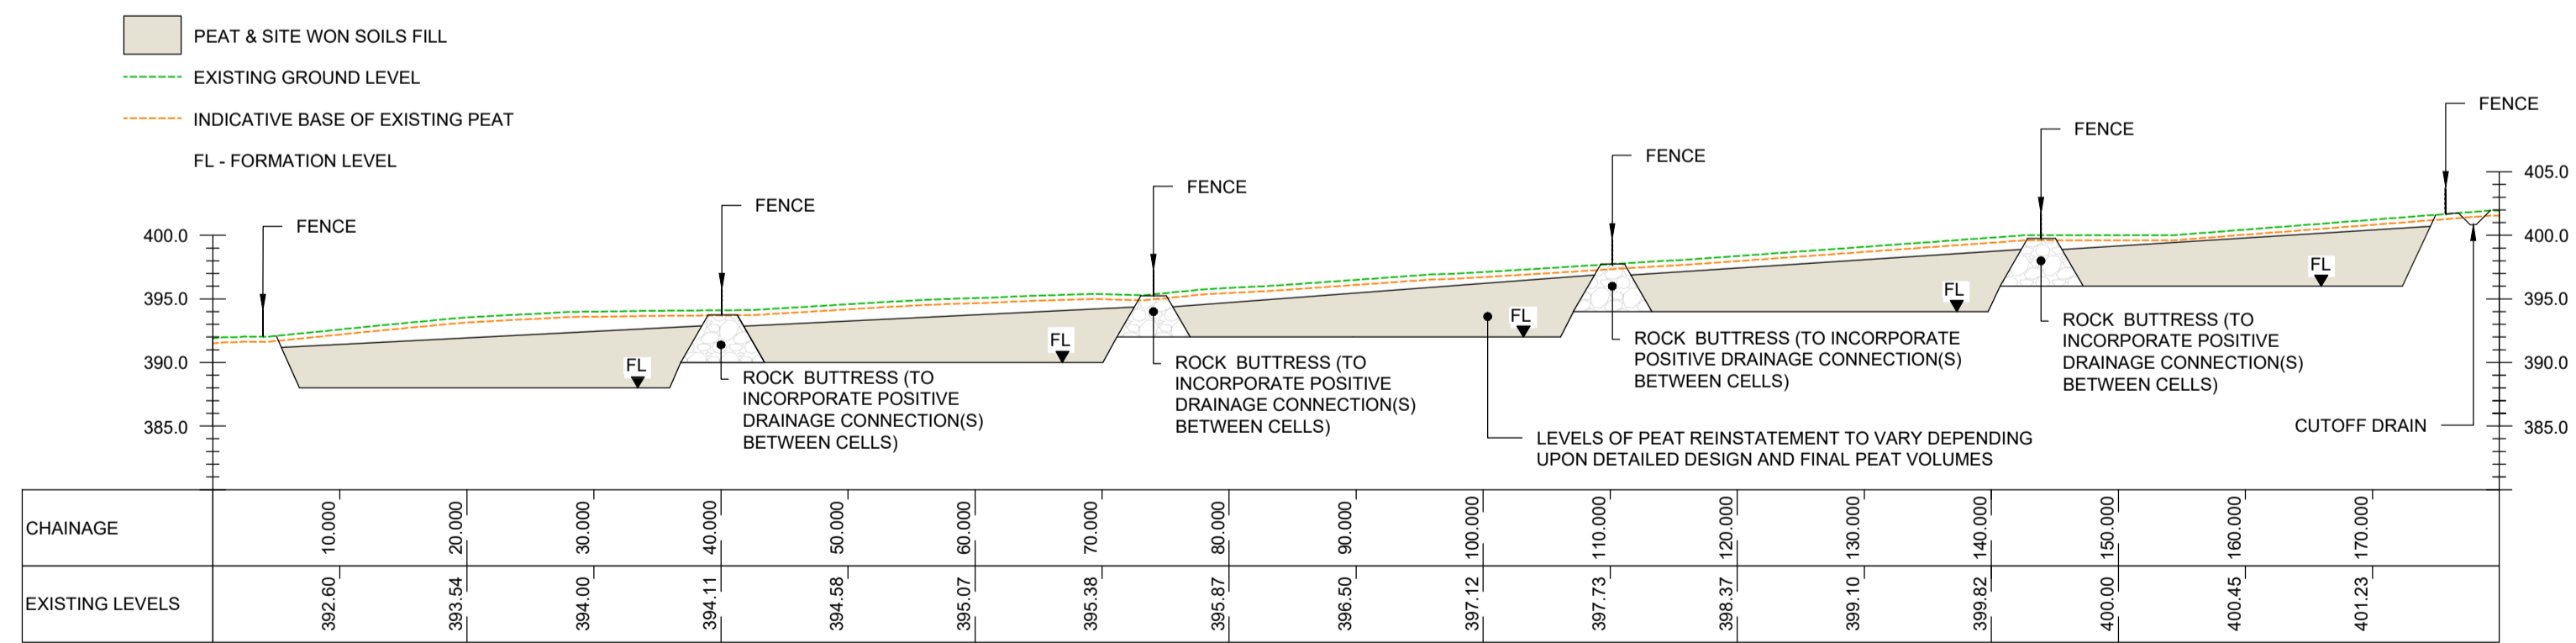

INDICATIVE SECTION - BORROW PIT BP3
SCALE Horizontal: 1:500, Vertical: 1:500

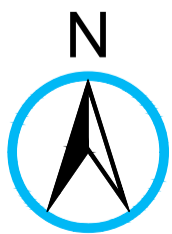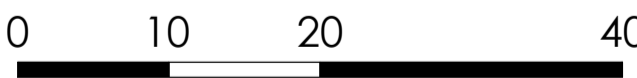

Scale @ A1:
1:500



Portions of this document include intellectual property of Esri and its licensors and are used herein under license. Copyright © 2023 Esri and its licensors. All rights reserved