



Cummeennabuddoge
Wind Farm




Figure 4-9B
Peat Repository PR2
Plan and Section

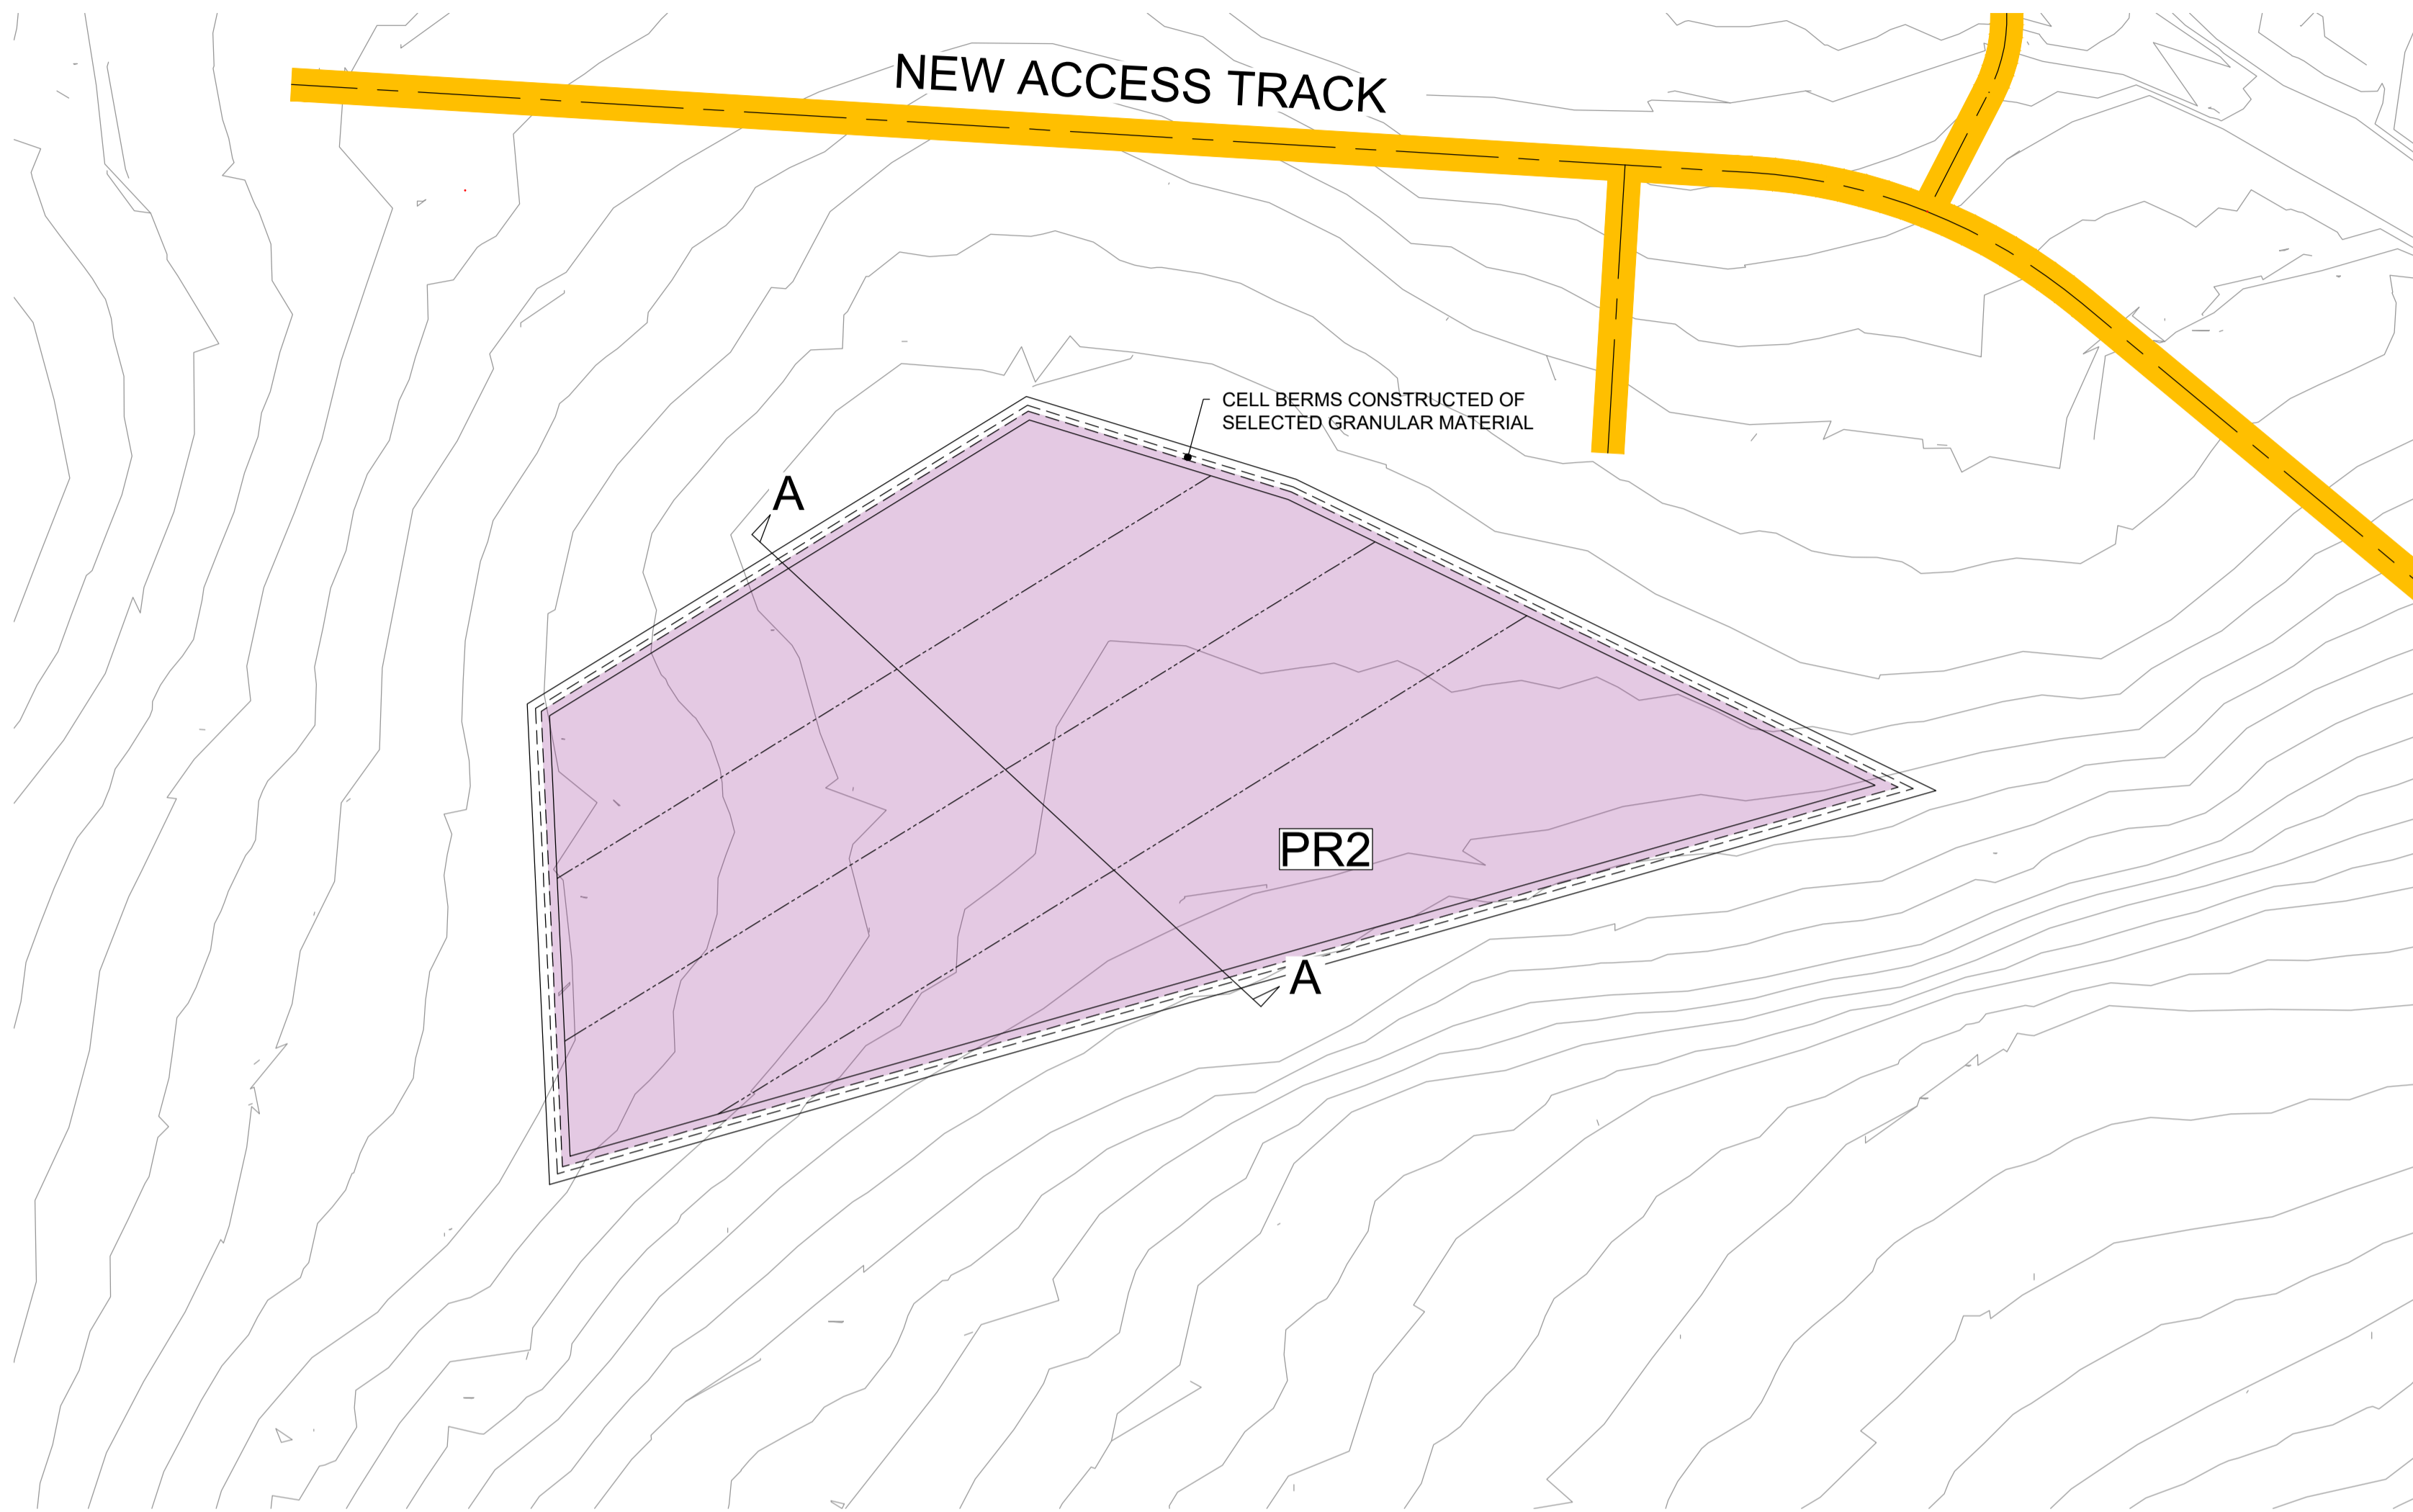


PEAT REPOSITORY PR2 - PLAN VIEW
SCALE 1:1000

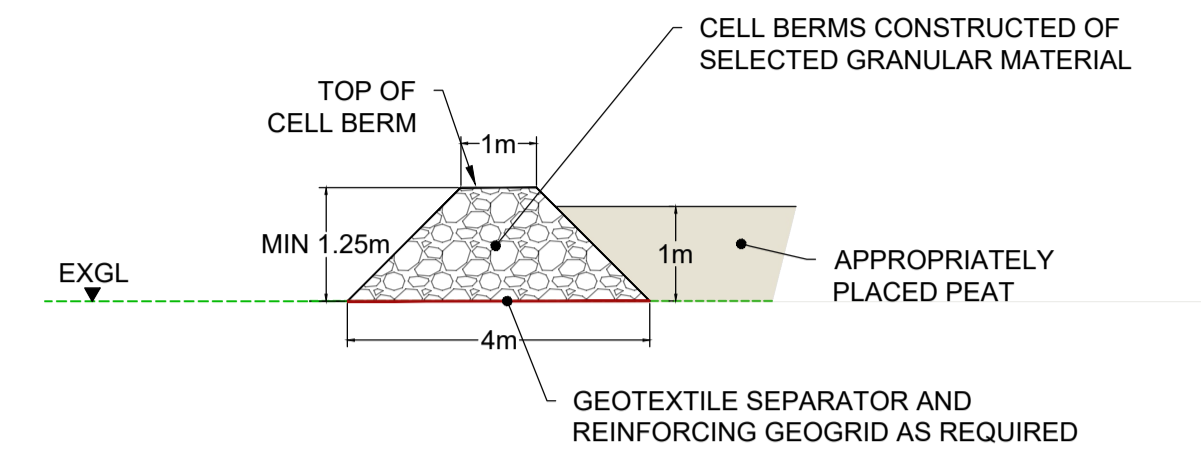

TYPICAL CELL BERM DETAIL
SCALE 1:100

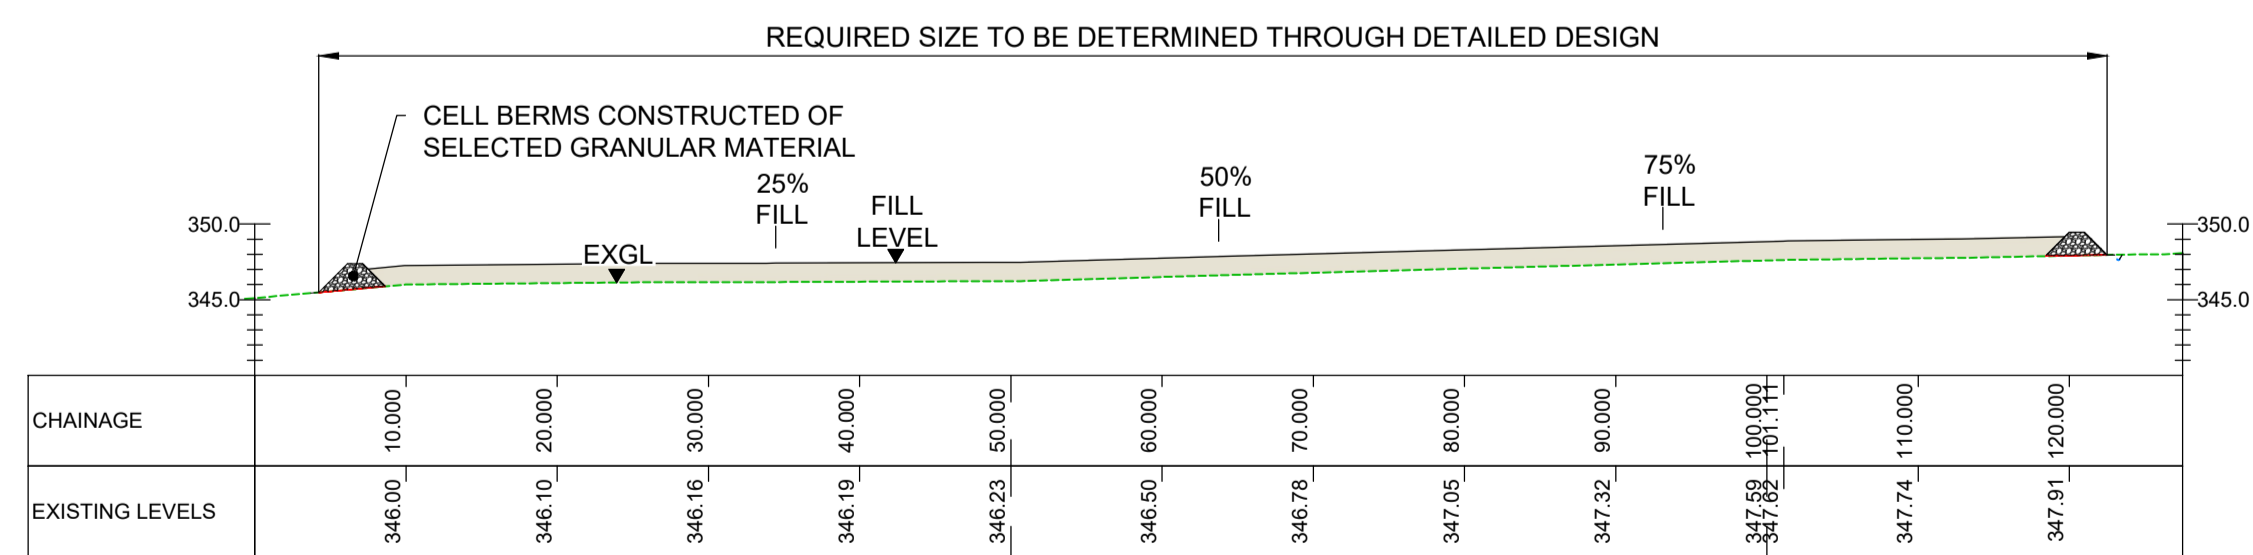

TYPICAL SECTION - PEAT REPOSITORY PR2
SCALE 1:500

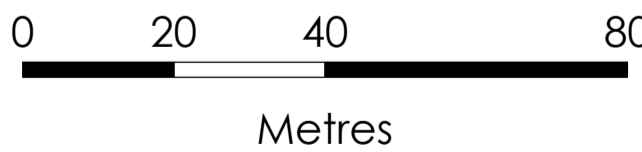

Scale @ A1:
1:1000



Portions of this document include intellectual property of Esri and its licensors and are used herein under license. Copyright © 2023 Esri and its licensors. All rights reserved.

Date : 13/05/2024 Drawing : 20263-GDG-ZZ-XX-DR-C-0902
Drawn : DPC Checked : BP Approved : AGL