



Cummeennabuddoge
Wind Farm




Figure 4-9C
Peat Repository PR3
Plan and Section

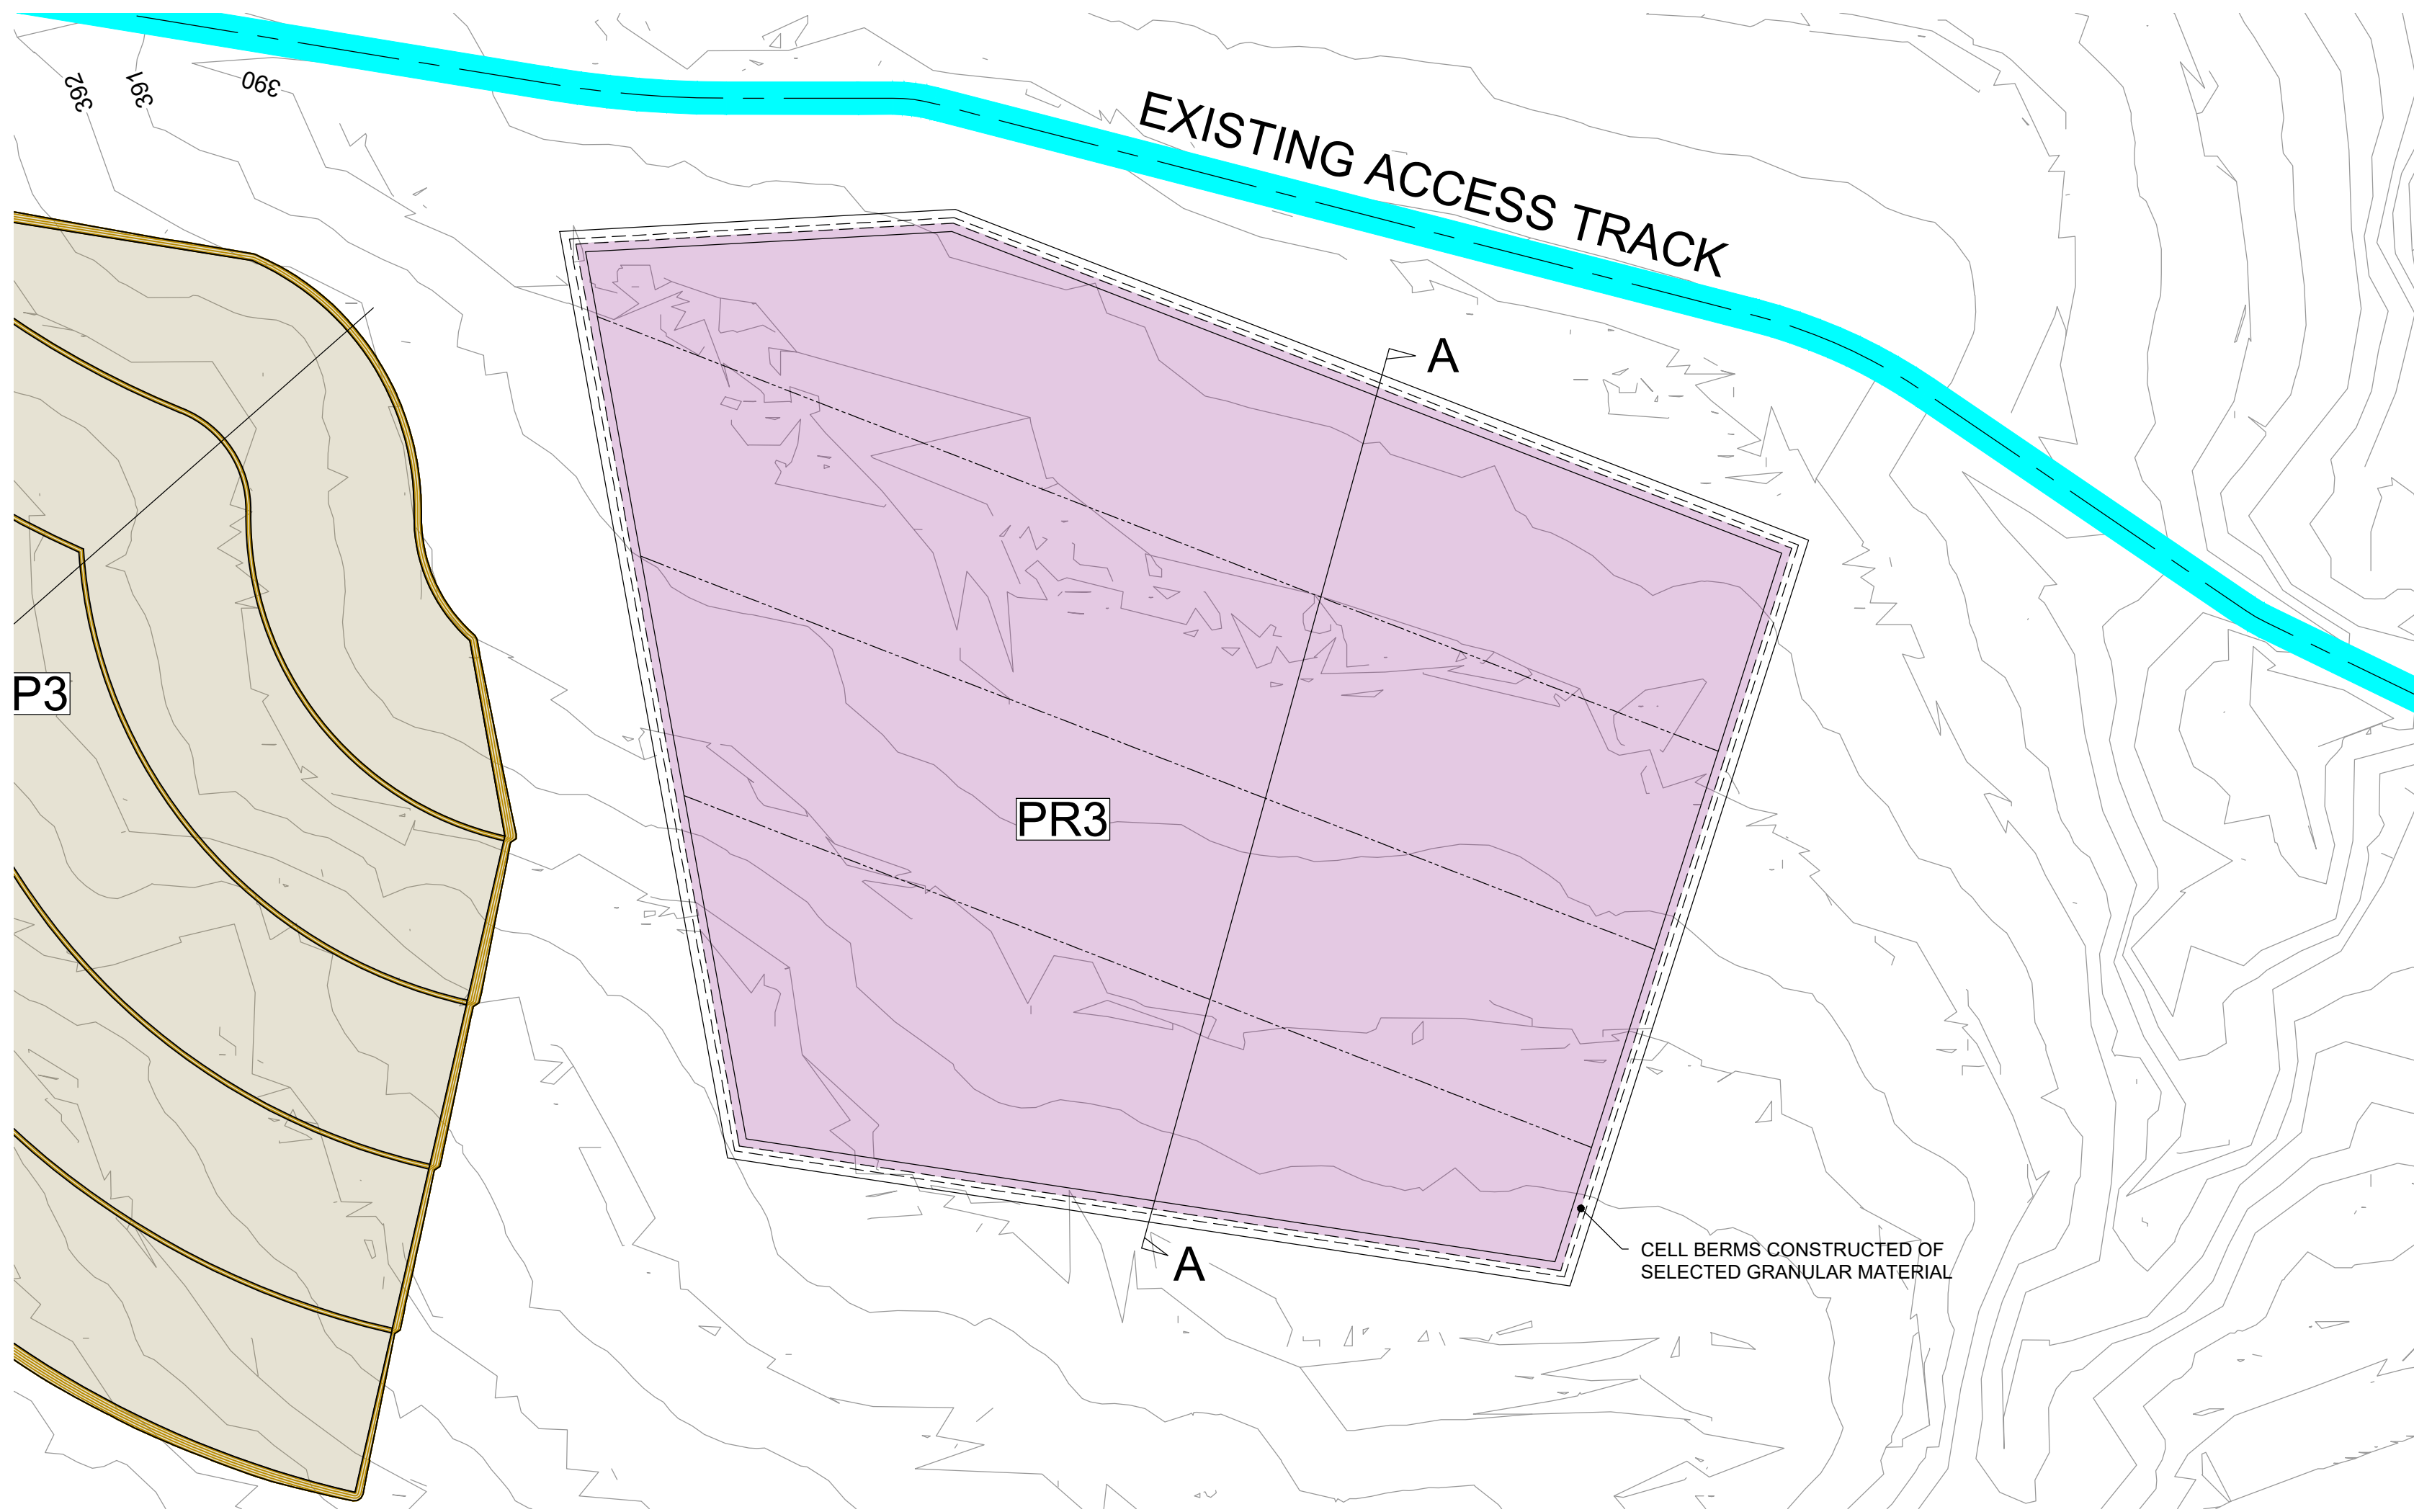



PEAT REPOSITORY PR3 - PLAN VIEW
SCALE 1:1000

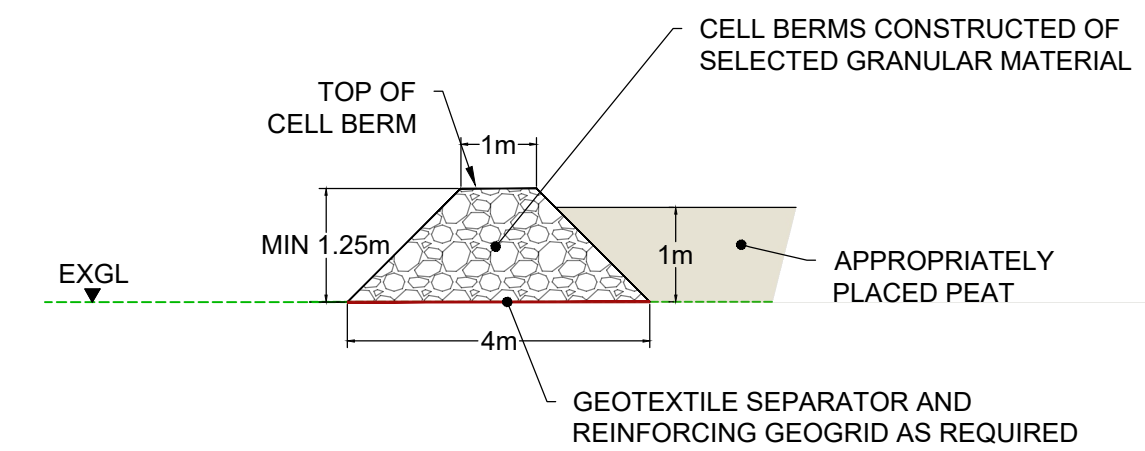

TYPICAL CELL BERM DETAIL
SCALE 1:100

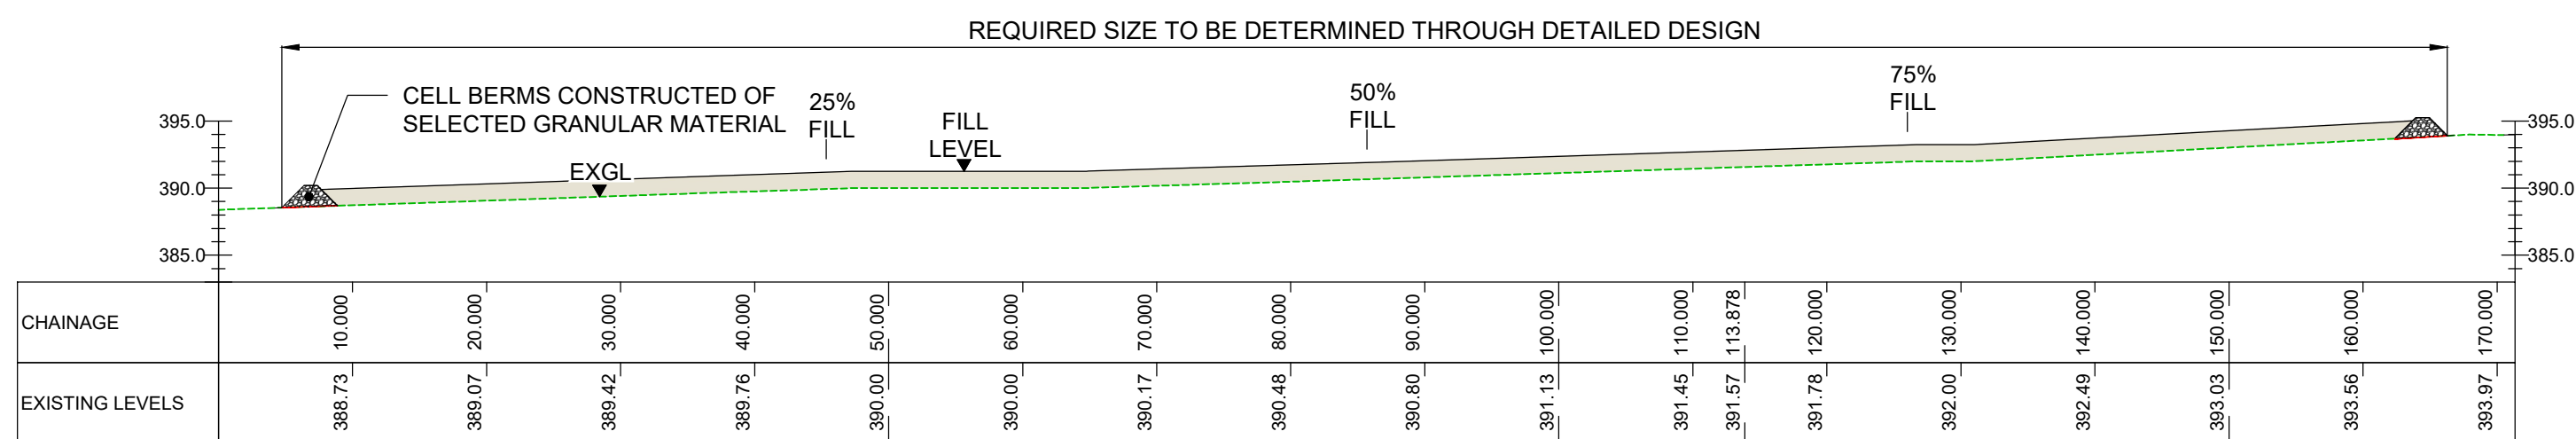

TYPICAL SECTION - PEAT REPOSITORY PR3
SCALE 1:500

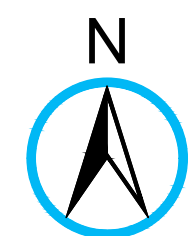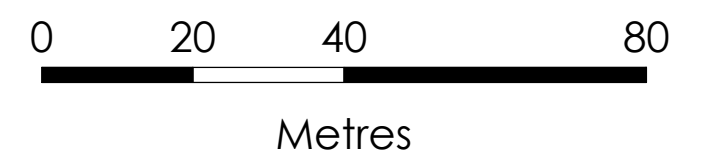

Scale @ A1:
1:1000



Portions of this document include intellectual property of Esri and its licensors and are used herein under license. Copyright © 2023 Esri and its licensors. All rights reserved

Date : 13/05/2024 Drawing : 20263-GDG-ZZ-XX-DR-C-0903
Drawn : DPC Checked : BP Approved : AGL