



Moyvannan Electricity Substation

Environmental Impact Assessment Report

Annex 3.1: Site Location Plan

Energia Renewables ROI Limited


Galetech Energy Services

Clondargan, Stradone, Co. Cavan Ireland

Telephone +353 (0)49 555 5050

www.galetechenergyservices.com



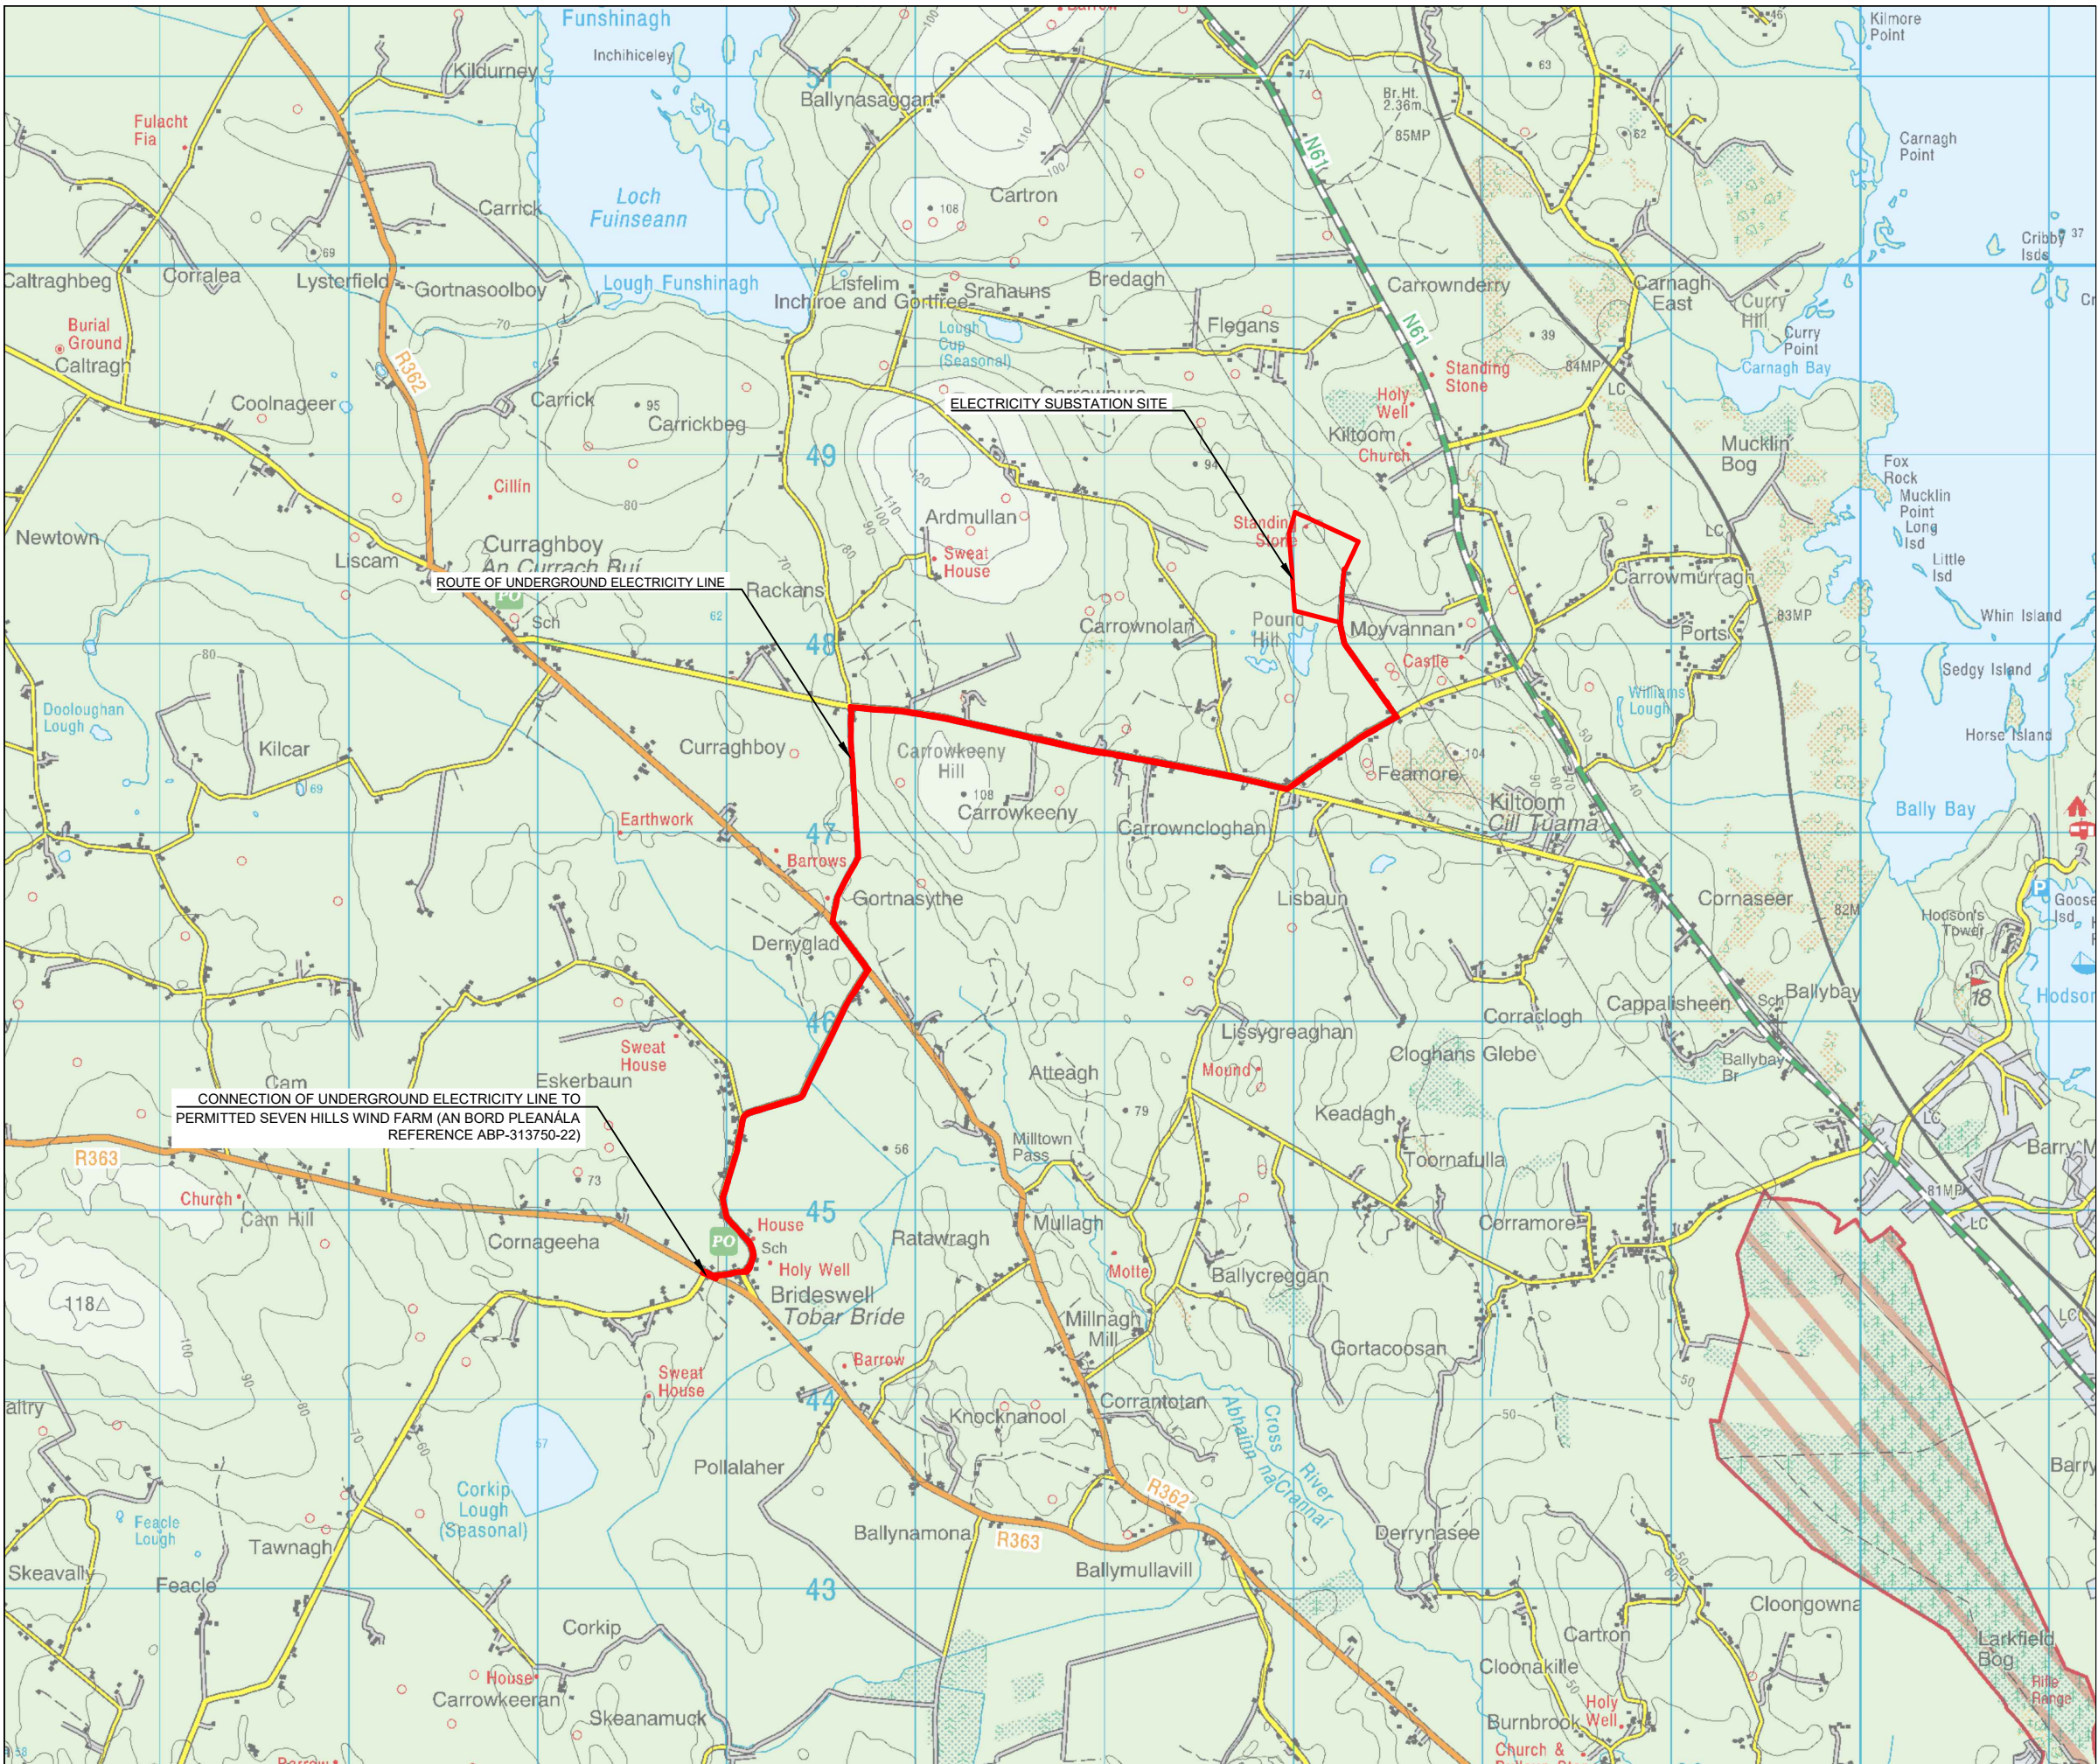

LEGEND:

APPLICATION BOUNDARY

Date:	Rev:	Description:	Drawn By:
Prepared By:			
 Galetech Energy Services Clondargan, Stradone Co. Cavan, H12 NV06 info@galetechenergy.com www.galetechenergy.com			
Client: ENERGIA RENEWABLES ROI LTD.			
Job Title: MOYVANNAN ELECTRICITY SUBSTATION			
Drawing Title: ANNEX 3.1: SITE LOCATION PLAN (1:50,000)			
Drawing No: SEV001SS_EIAR_LOC-0.01		Stage: PLANNING	
Scale: (A3) 1:35,000	Date: 11/10/2024	Revision No.: REV 0	
Drawn By: EF	Checked By: JB	Confirmed By: SC	

