



Moyvannan Electricity Substation

Environmental Impact Assessment Report

Annex 3.2: Electricity Substation Site Layout

Energia Renewables ROI Limited


Galetech Energy Services

Clondargan, Stradone, Co. Cavan Ireland

Telephone +353 (0)49 555 5050

www.galetechenergyservices.com




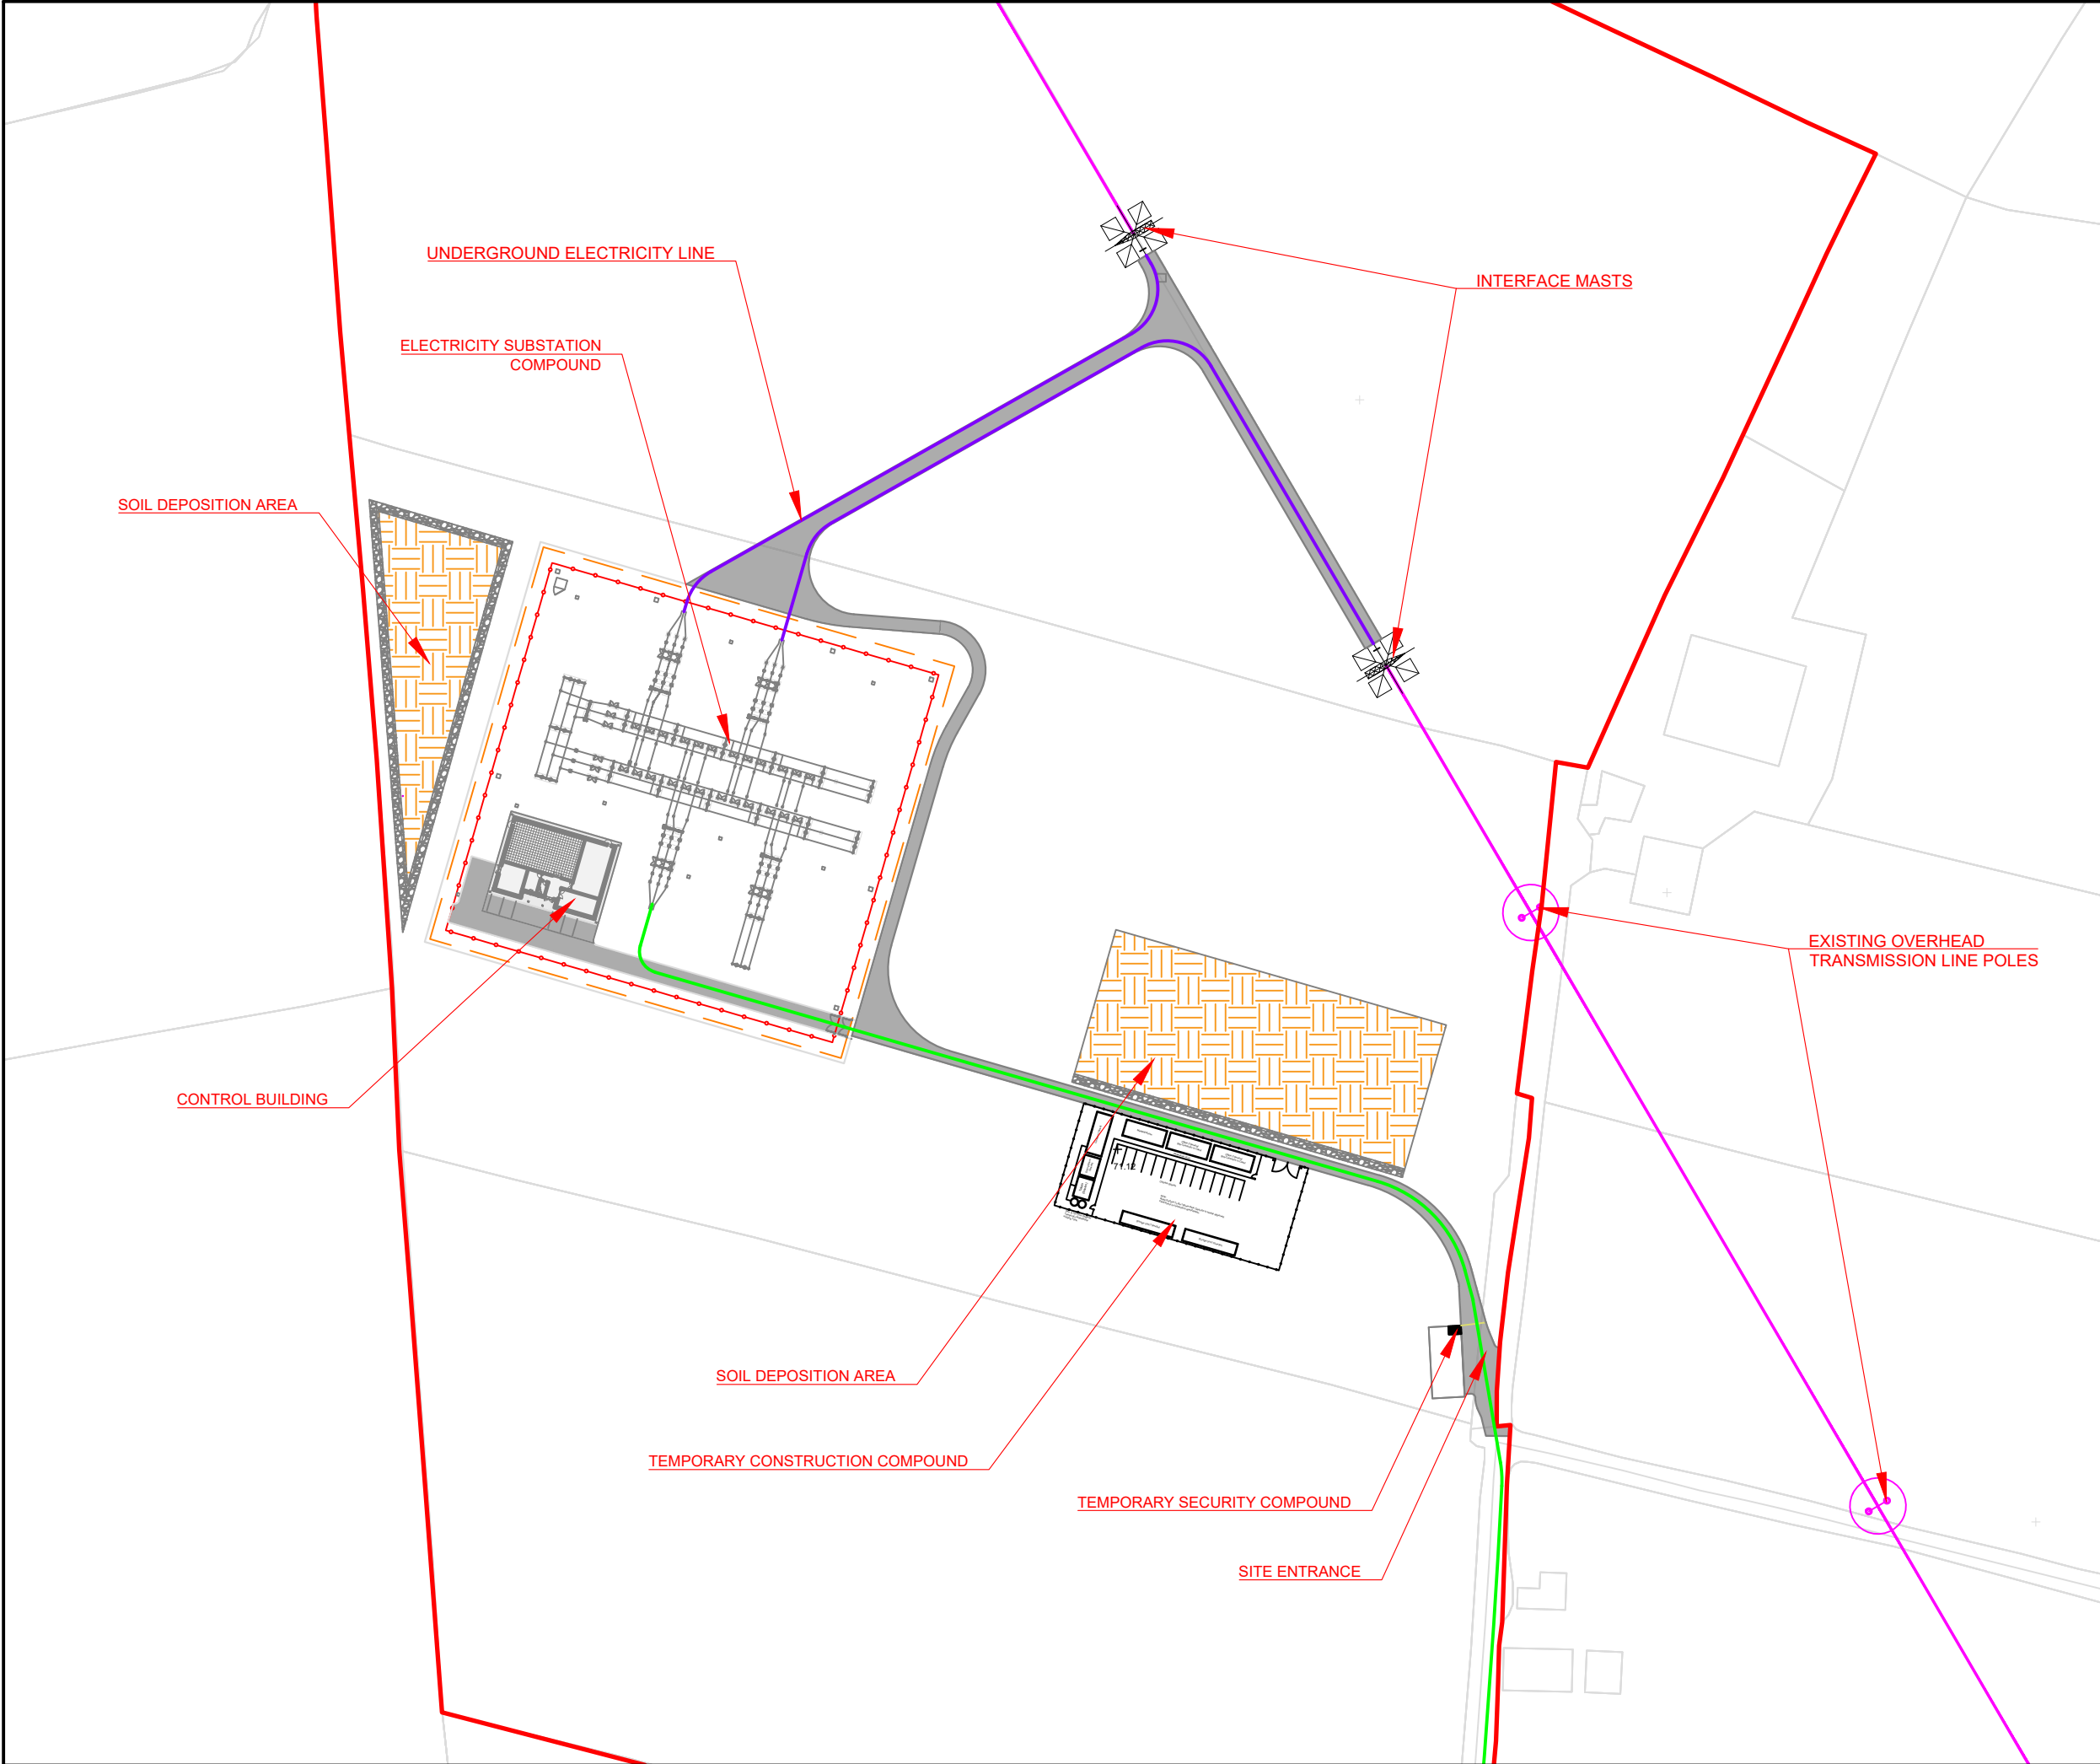


LEGEND:

- APPLICATION BOUNDARY
- UNDERGROUND ELECTRICITY LINE
- EXISTING OVERHEAD TRANSMISSION LINE
- UNDERGROUND ELECTRICITY LINE
- POST & RAIL FENCE
- SECURITY PALISADE FENCE
- ACCESS TRACKS
- SOIL DEPOSITION AREAS

- NOTES:**
- ALL DIMENSIONS MUST BE CHECKED ON SITE AND NOT SCALED FROM THIS DRAWING.
 - ALL DIMENSIONS IN METRES UNLESS OTHERWISE STATED.
 - DIMENSIONS MAY VARY DEPENDING ON SITE CONDITIONS.

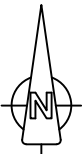

DRAWING KEY PLAN:

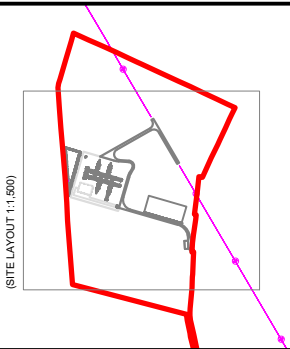

OSi © Licence: EN 008524 - OS Map Ref. No. 2894, 2895, 2963 & 2964.
Prepared Using Irish Transverse Mercator (ITM).

Date:	Rev:	Description:	Drawn By:
Prepared By:			



Galetech Energy Services
Clondargan, Stradone
Co. Cavan, H12 NV06
info@galetechenergy.com
www.galetechenergy.com

Client:
ENERGIA RENEWABLES ROI LTD.

Job Title:
MOYVANNAN ELECTRICITY SUBSTATION

Drawing Title:
ANNEX 3.2: ELECTRICITY SUBSTATION
SITE LAYOUT (1:1,500)

Drawing No. SEV001SS_EIAR_LAY-0.01		Stage. PLANNING	
Scale: (A3) 1:1,500	Date: 11/10/2024	Revision No.: REV 0	
Drawn By: EF	Checked By: JB	Confirmed By: SC	

