




Notes:

1. EXTRACT FROM 6 INCH O.S DISCOVERY SERIES MAPPING.

Legend:

-  LAND INTEREST BOUNDARY (c. 36.0 HA)
-  PLANNING APPLICATION AREA (c. 32.6 HA)

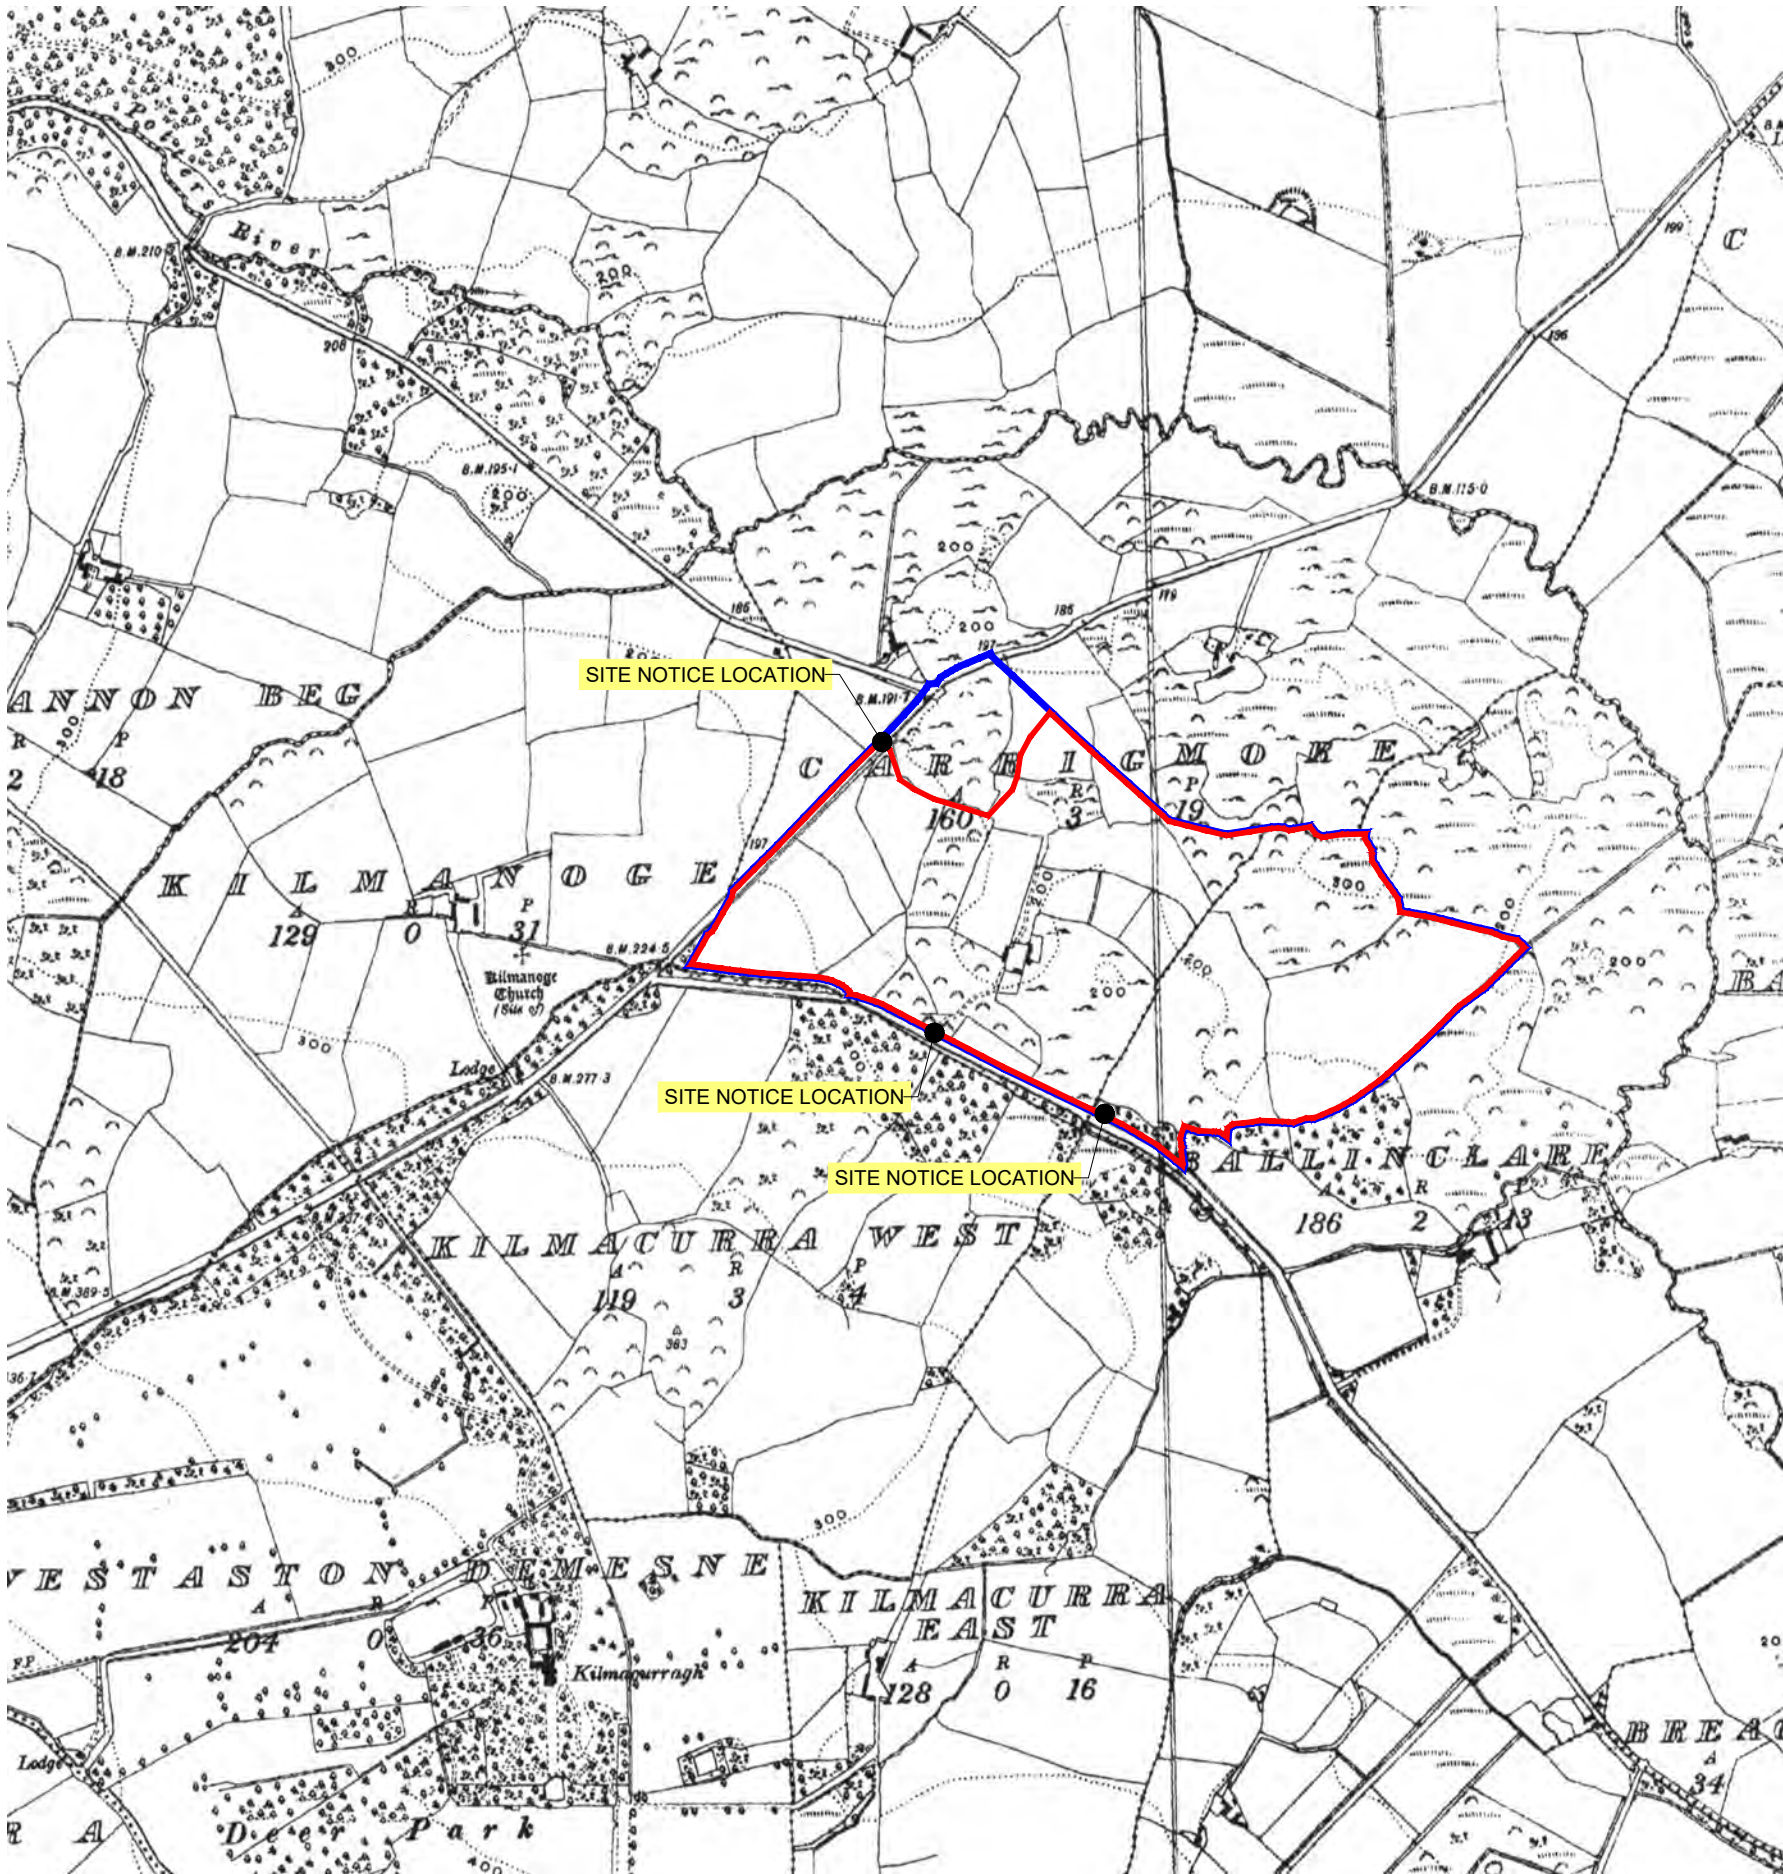

Scale 1:10,000

Rev	Amendments	Date	By	Chk	Auth
-----	------------	------	----	-----	------



www.slrconsulting.com

Drawing Status & Suitability Code
FINAL

Client
KILSARAN CONCRETE
Ballinclare Quarry, Kilbride, Co. Wicklow

Project
PLANNING APPLICATION
Materials Recovery / Recycling Facility
and Inert Landfill

Drawing Title
SITE NOTICE LOCATION MAP

Scale 1:10,000 @ A3		SLR Project No. 065366.00001	
Designed EW	Drawn EW	Checked DL	Authorised DL
Date 10/24	Date 10/24	Date 10/24	Date 10/24

Drawing Number DRAWING PL02	Rev. 1
---------------------------------------	------------------