
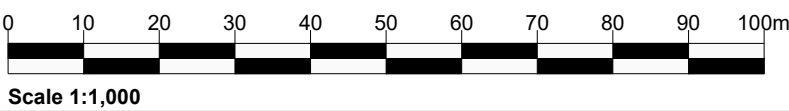
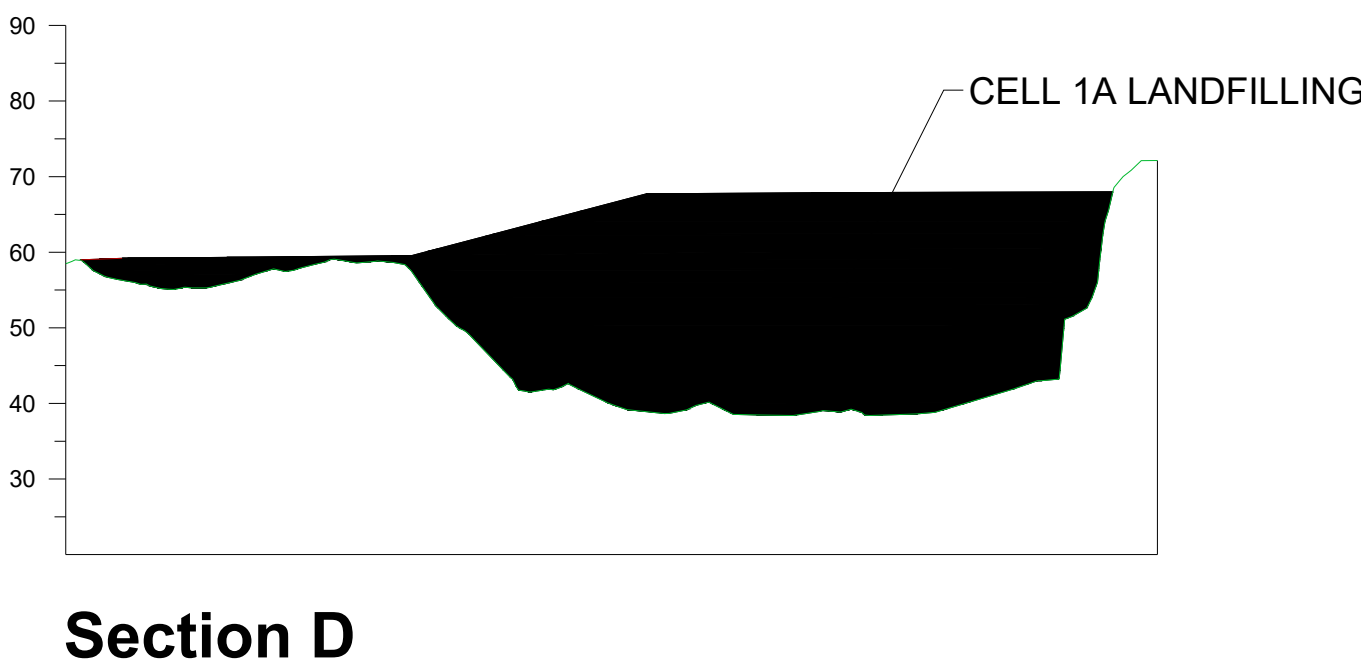
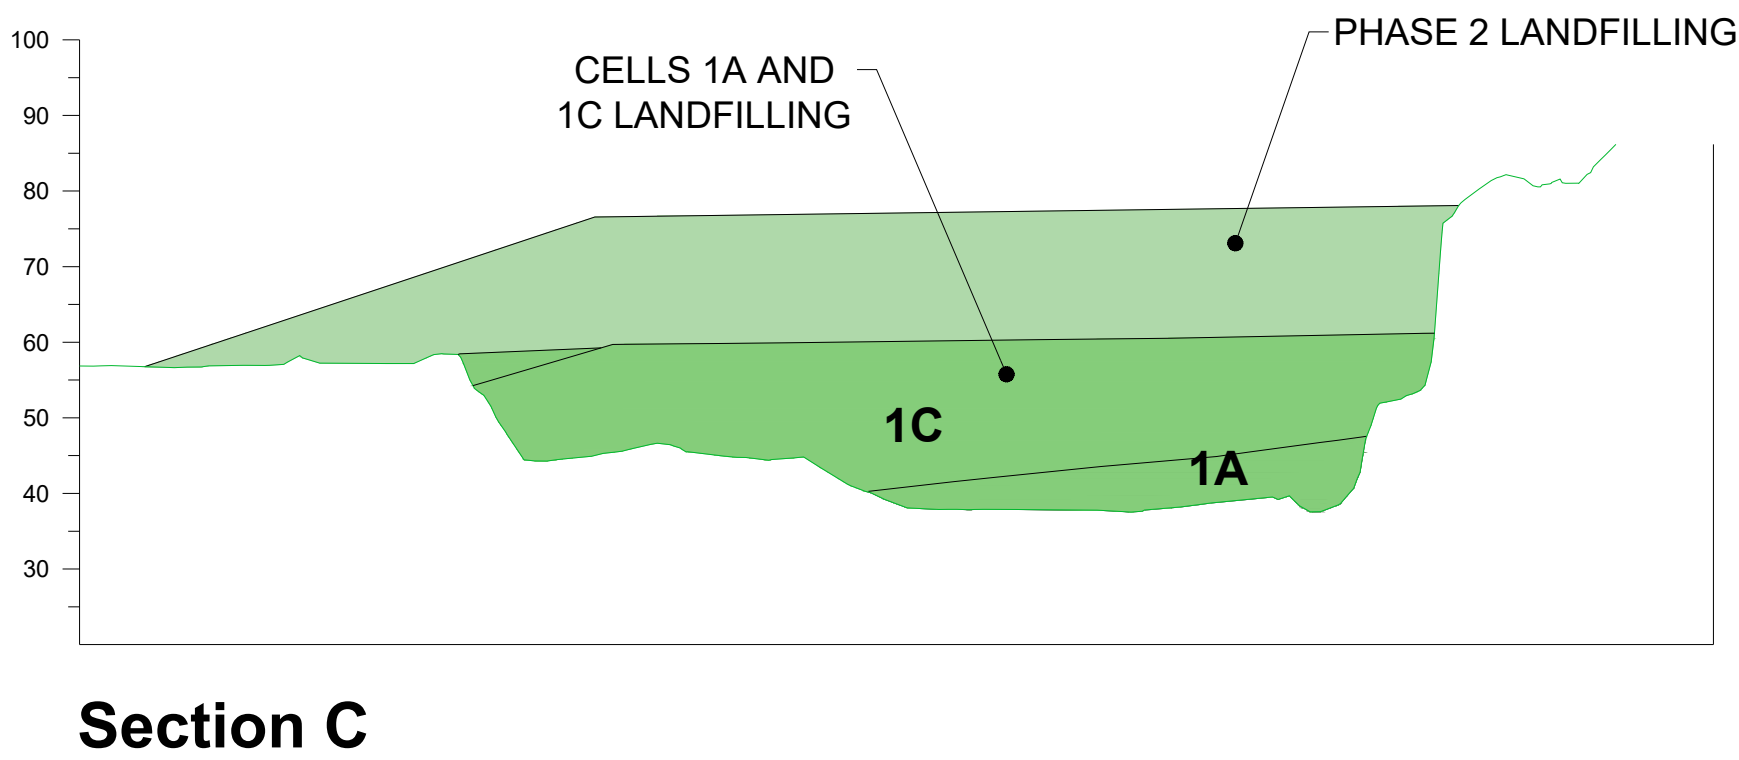
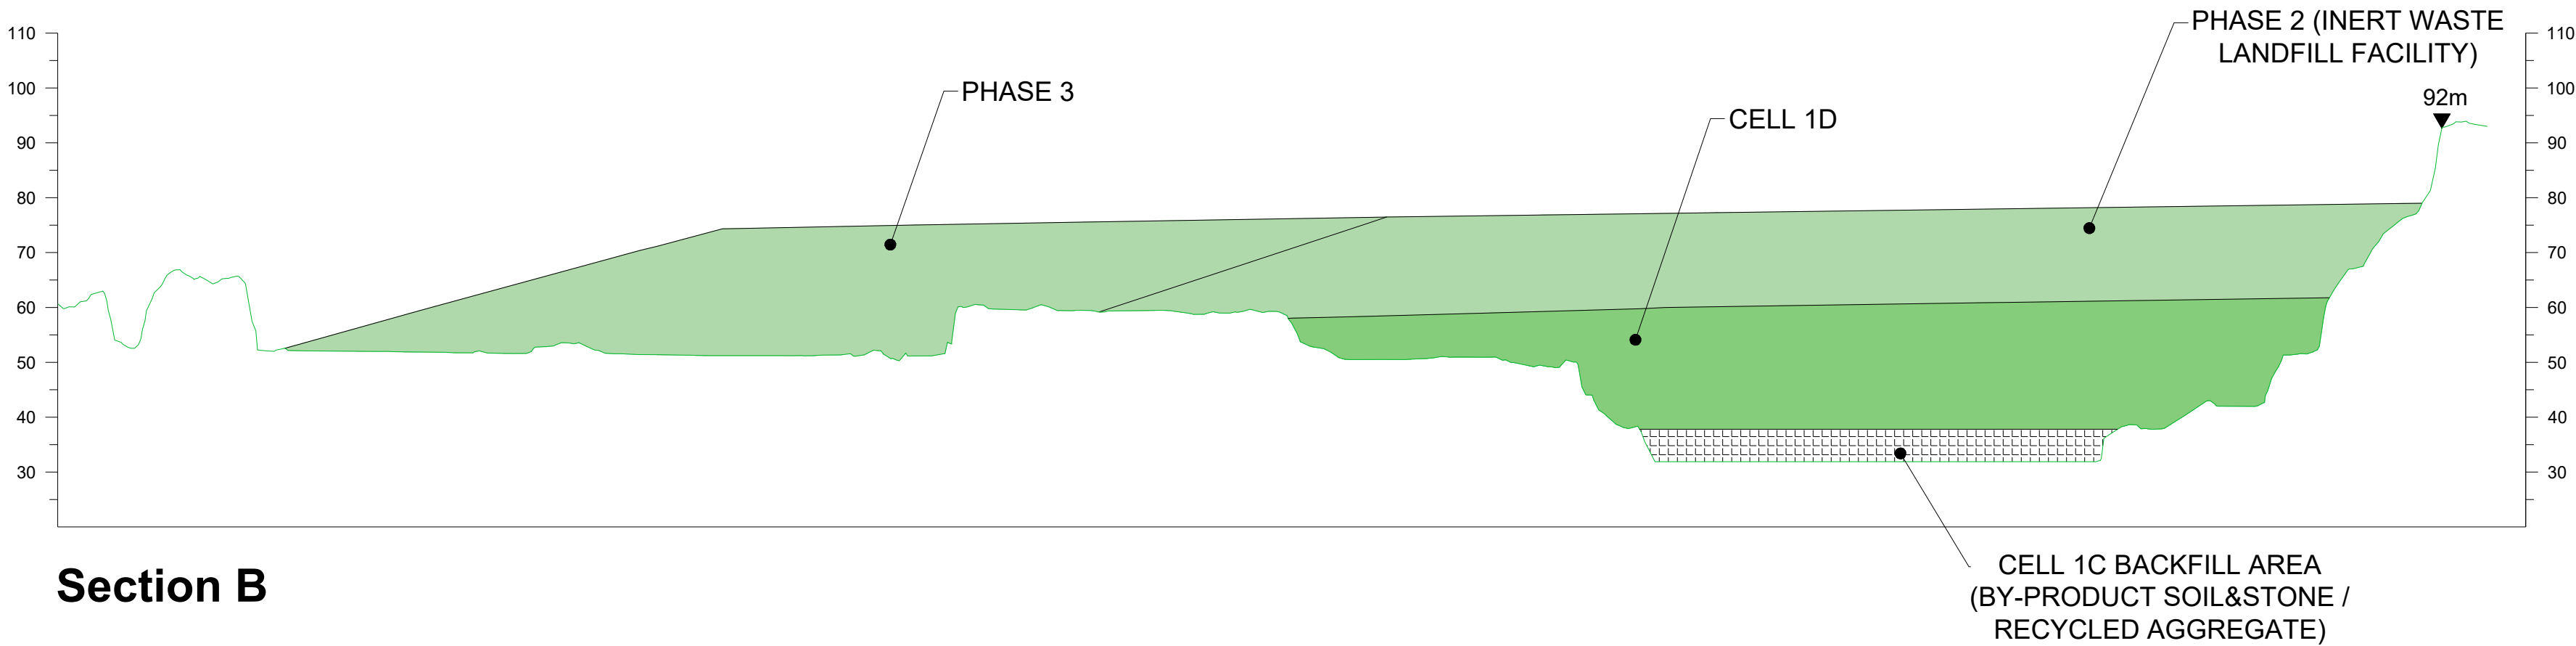


04/11/2024

\\slr.local\au\Offices\IE\Dublin\SLR DATA\SLR Projects\0036 Kilsaran Concrete\065366 Ballinclare Materials Mgmt Facility\Planning\Drawgs\CAD\Wkg\065366_00001_0.DWG PLOT7 Proposed Site Dev. Sections.dwg

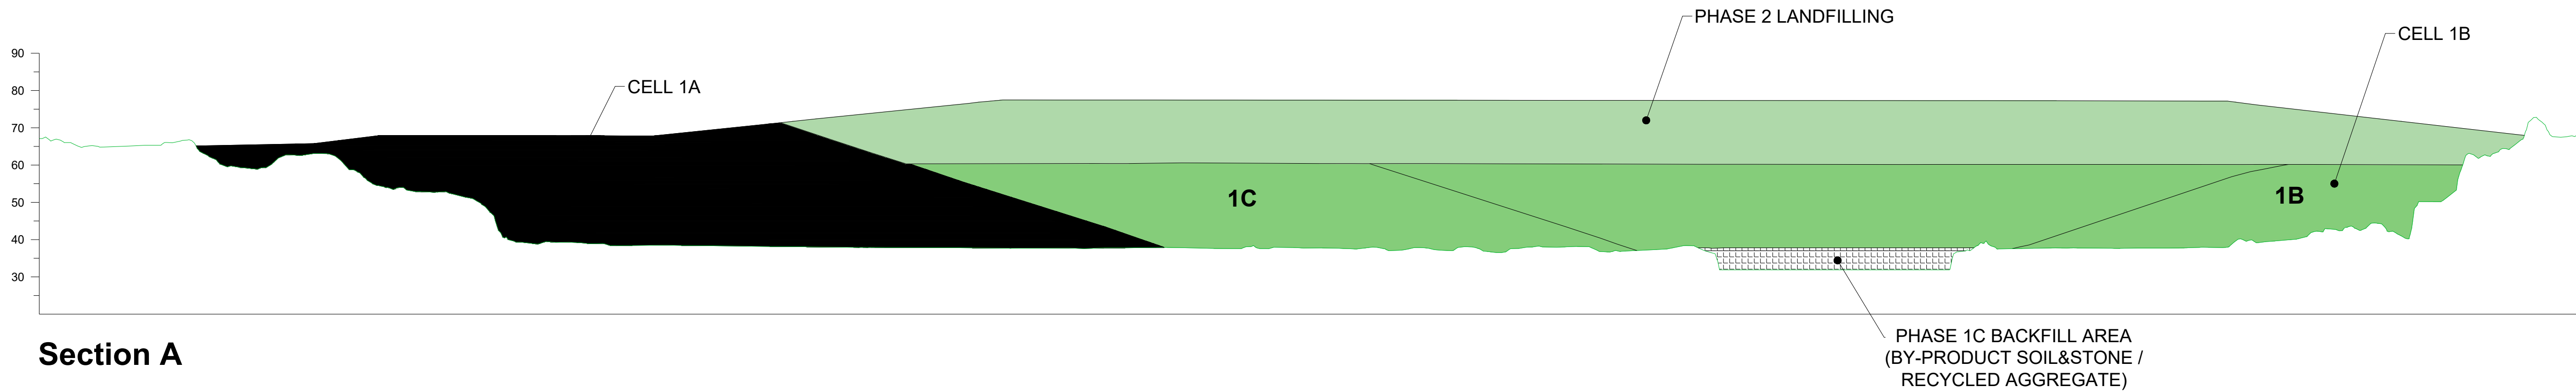

Notes:

1. REFER TO DRAWING PL04 & PL05 FOR LOCATION OF CROSS SECTIONS.

Legend:

- EXISTING PROFILE
- PHASE 1A LANDFILL
- PHASE 1B-1D BACKFILL
- PHASE 2-3 BACKFILL OVER 60mOD

Rev	Amendments	Date	By	Chk	Auth
 www.slrconsulting.com					
Drawing Status & Suitability Code FINAL					
Client KILSARAN CONCRETE Ballinclare Quarry, Kilbride, Co. Wicklow					
Project PLANNING APPLICATION Materials Recovery / Recycling Facility and Inert Landfill					
Drawing Title PROPOSED SITE DEVELOPMENT SECTIONS					
Scale 1:1,000 @ A1		SLR Project No. 065366.00001			
Designed EW	Drawn EW	Checked DL	Authorised DL		
Date 10/24	Date 10/24	Date 10/24	Date 10/24		
Drawing Number DRAWING PL07					Rev 0