

04/11/2024

\\slr-local\au\Offices\IE\Dublin\SLR DATA\SLR Projects\0036 Kilsaran Concrete\065366 Ballinclare Materials Mgmt Facility\Planning\Drawgs\CAD\Wkg\065366 00001 0.DWG PL09 Proposed Weighbridge.dwg







CYAL50316488

© Ordnance Survey Ireland/Government of Ireland.

© This drawing and its content are the copyright of SLR Consulting Ireland and may not be reproduced or amended except by prior written permission. SLR Consulting Ireland accepts no liability for any amendments made by other persons.

Notes:

1. REFER TO DRAWING PL05 FOR LOCATION OF PROPOSED WEIGHBRIDGE.
2. ALL DIMENSIONS IN METERS.
3. FFL - 56mOD

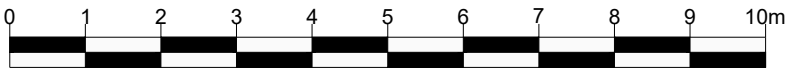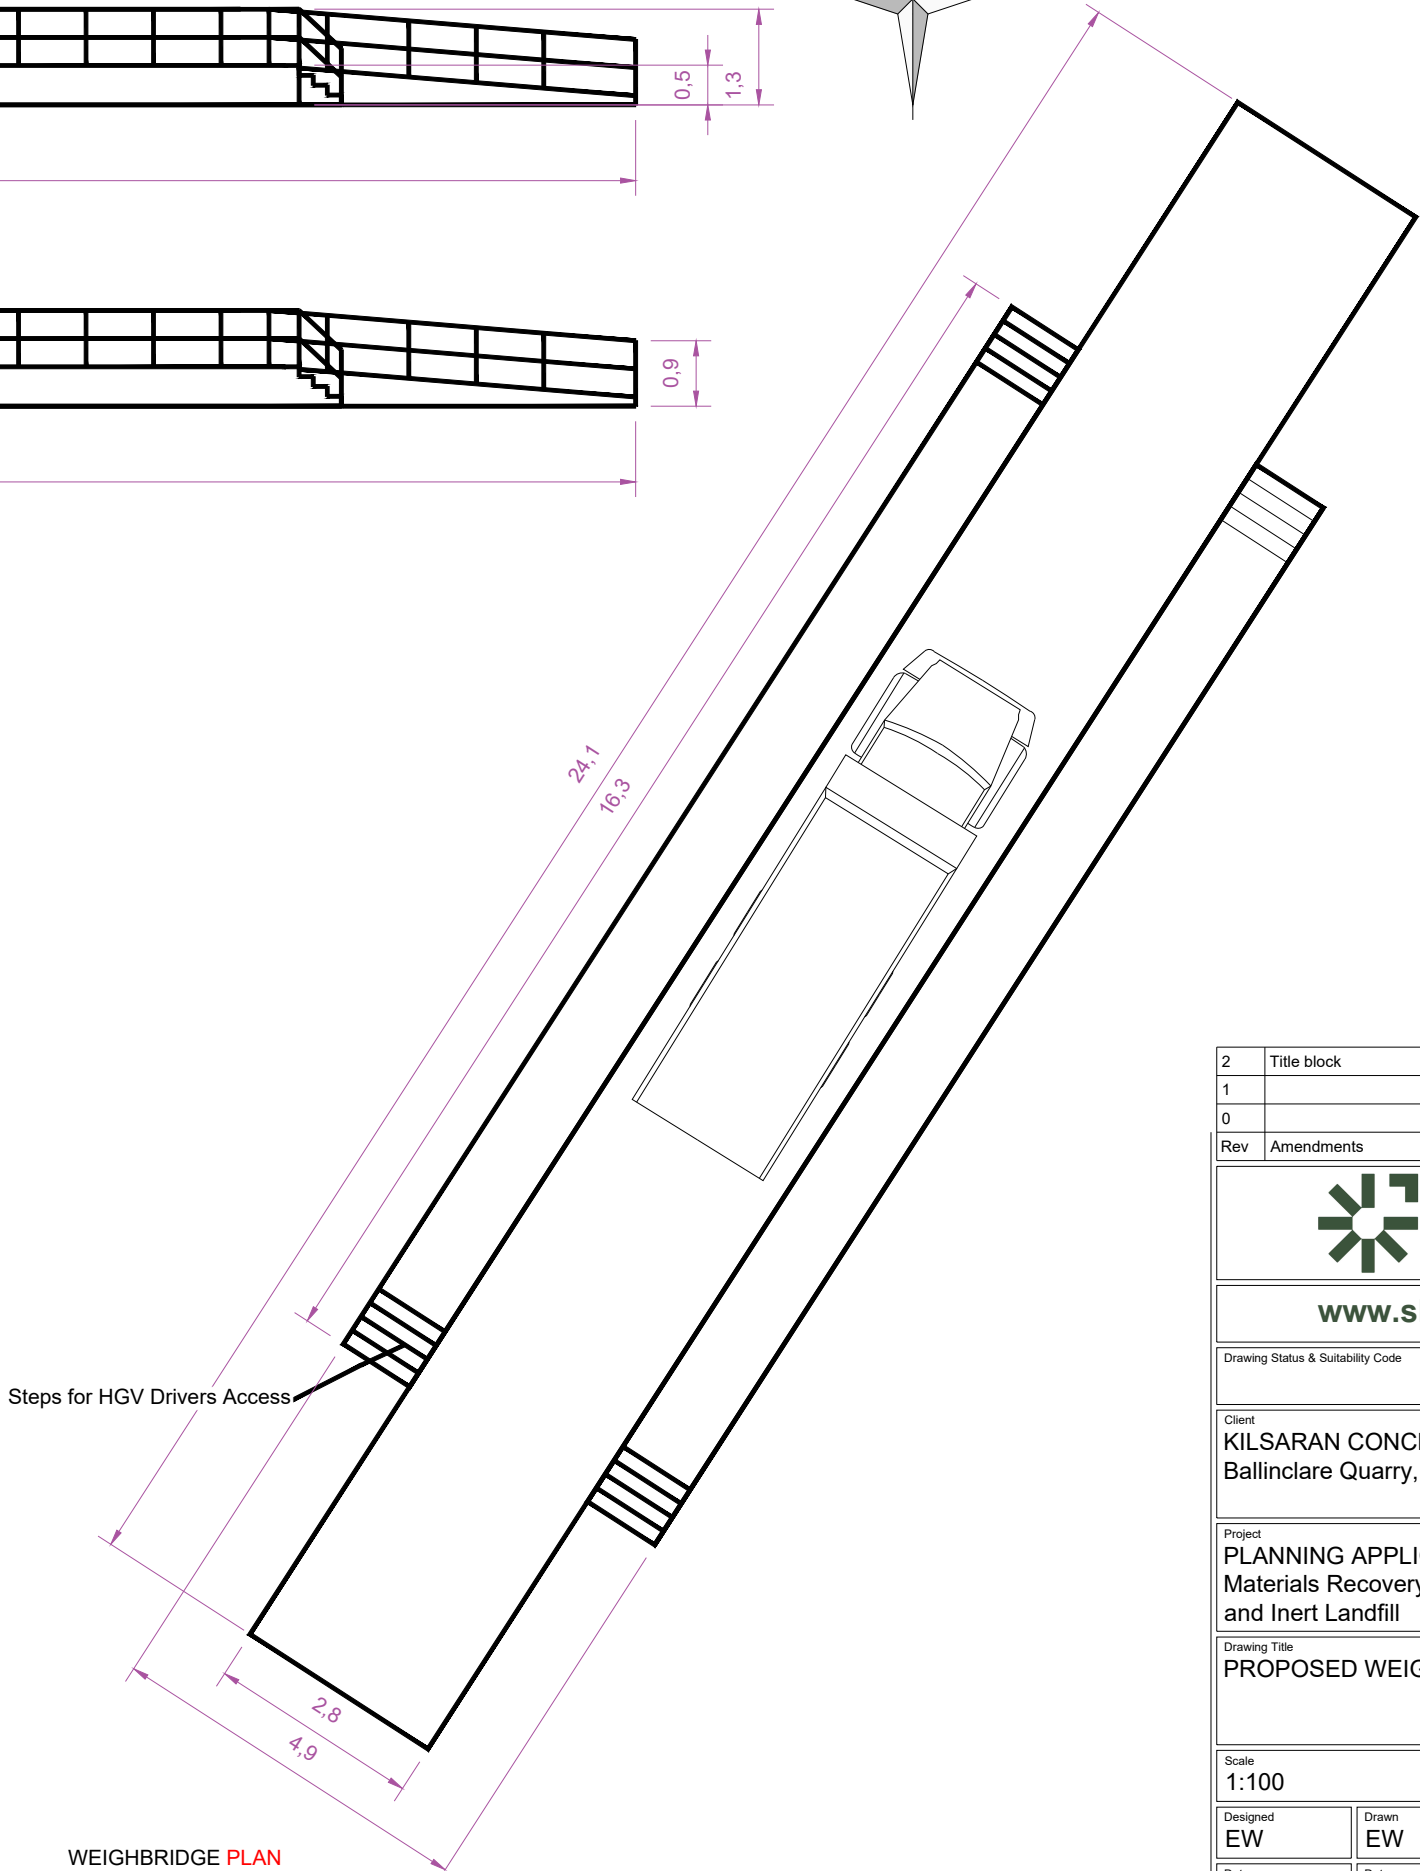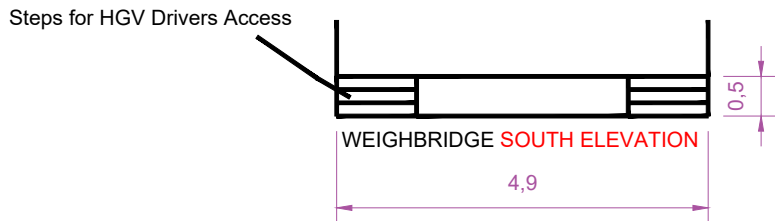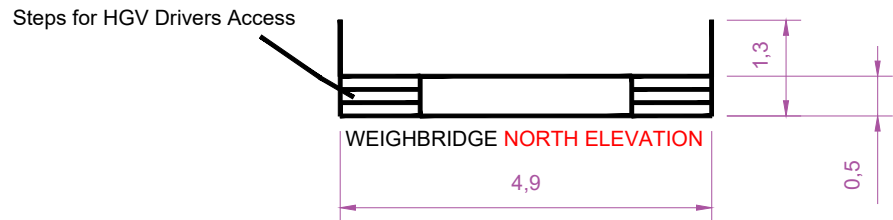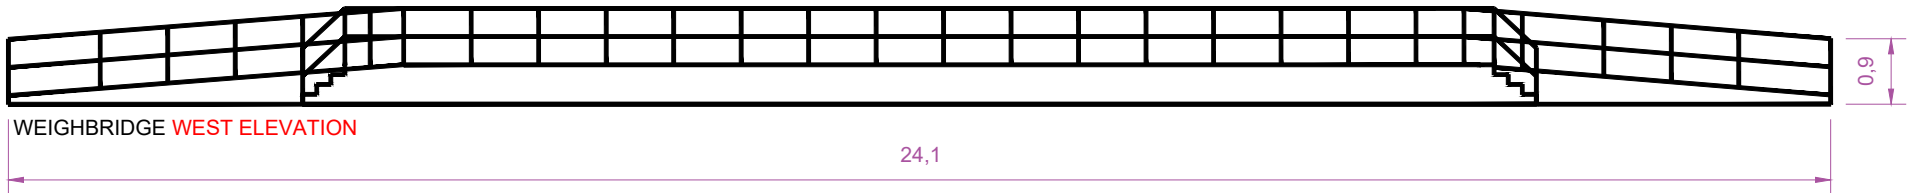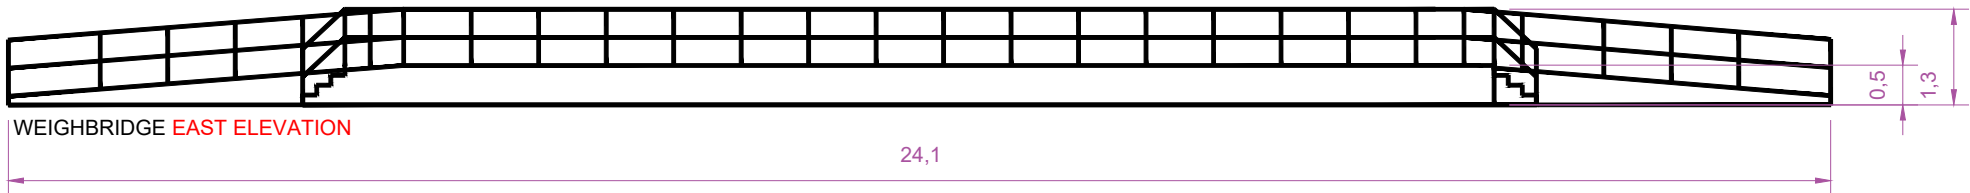

Scale 1:100



www.slrconsulting.com

Drawing Status & Suitability Code

FINAL

Client

KILSARAN CONCRETE  
Ballinclare Quarry, Kilbride, Co. Wicklow

Project

PLANNING APPLICATION  
Materials Recovery / Recycling Facility  
and Inert Landfill

Drawing Title

PROPOSED WEIGHBRIDGE

Scale

1:100

@ A3

SLR Project No.

065366.00001

Designed

EW

Drawn

EW

Checked

DL

Authorised

DL

Date

10/24

Date

10/24

Date

10/24

Date

10/24

Drawing Number

DRAWING PL09

Rev.

2