

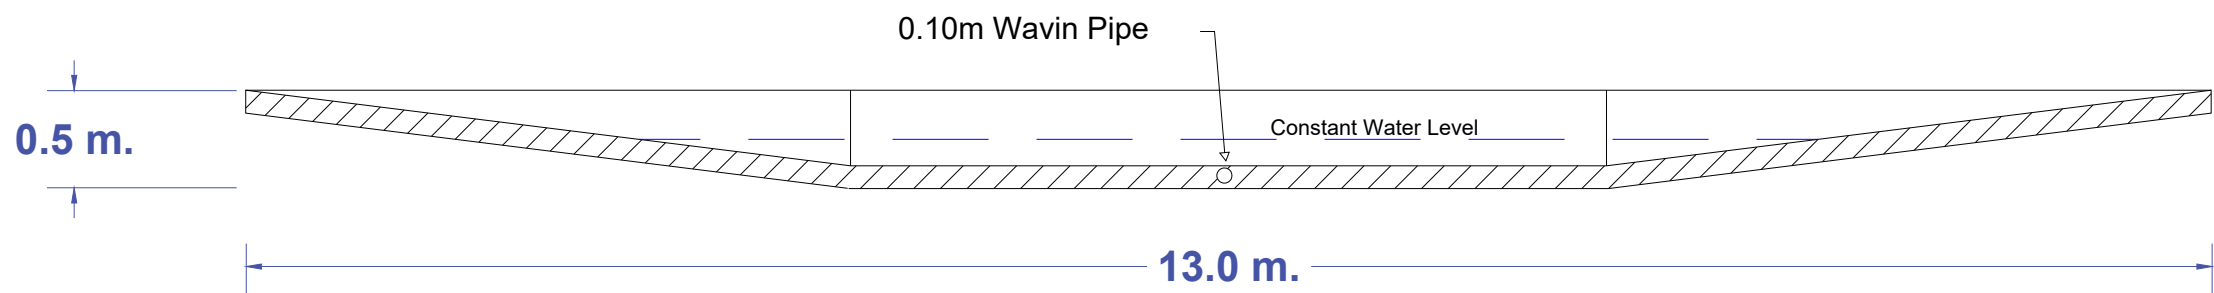


04/11/2024
\\slr-local\au\Offices\IE\Dublin\SLR Data\SLR Projects\0036 Kilsaran Concrete\065366 Ballinclare Materials Mgmt Facility\Planning\Draws\CAD\Wkg\065366 00001 0.DWG PL10 Proposed Wheelwash.dwg

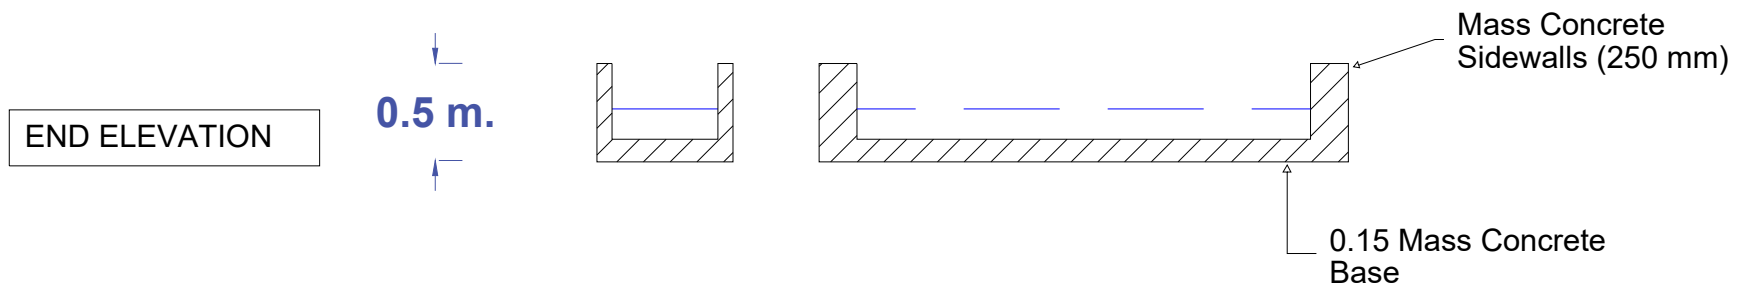

SIDE ELEVATION

Horizontal &
Vertical Scale
1:75

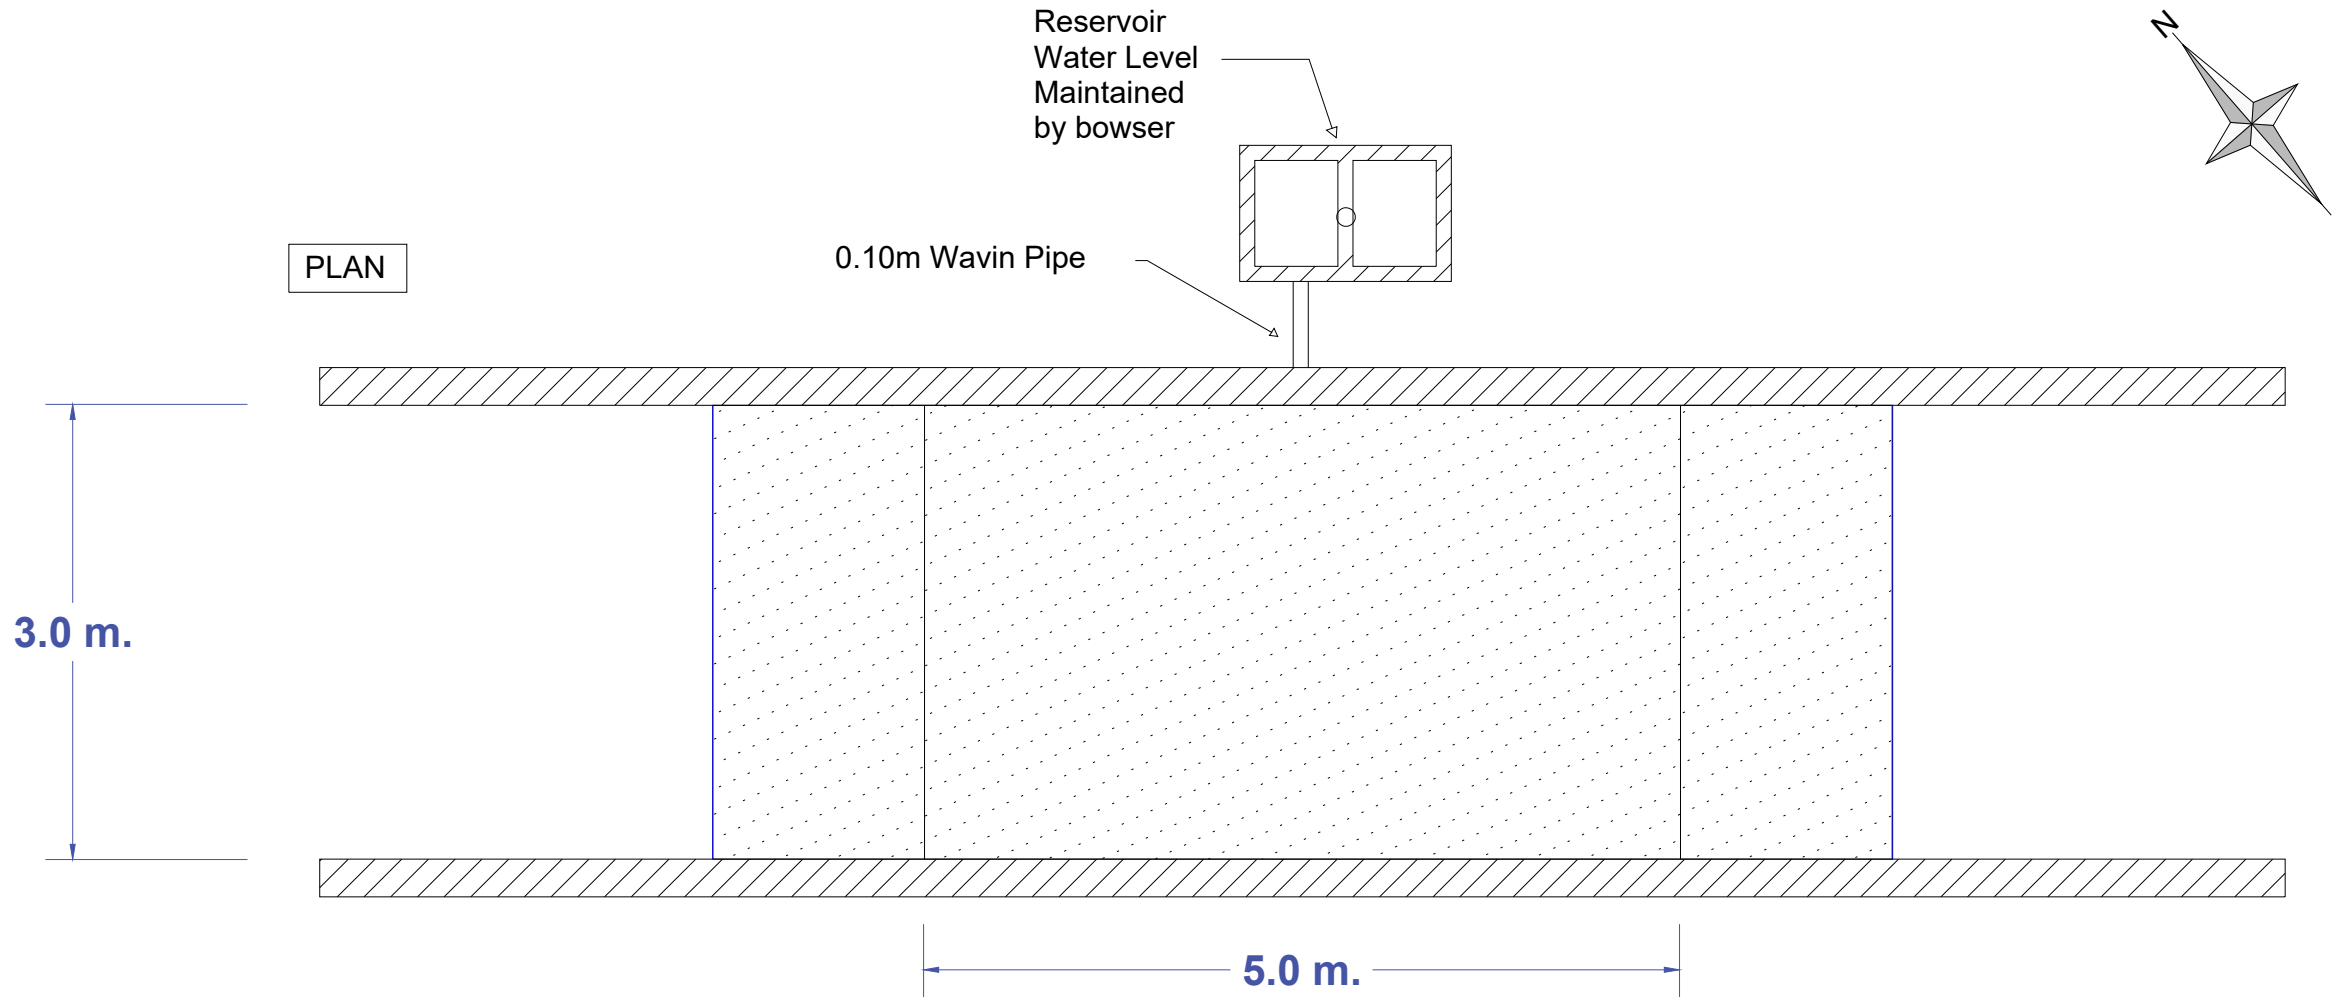

- Notes:**
1. REFER TO DRAWING PL05 FOR LOCATION OF PROPOSED WEIGHBRIDGE.
 2. ALL DIMENSIONS IN METERS.
 3. FFL - 57mOD.

2	Title block and layout	06.24	AB	DL	DL
1	Layout	05.24	AB	DL	DL
0		01.24	EW	DL	DL
Rev	Amendments	Date	By	Chk	Auth



www.slrconsulting.com

Drawing Status & Suitability Code
FINAL

Client
KILSARAN CONCRETE
Ballinclare Quarry, Kilbride, Co. Wicklow

Project
PLANNING APPLICATION
Materials Recovery / Recycling Facility
and Inert Landfill

Drawing Title
PROPOSED WHEELWASH

Scale 1:50 @ A3		SLR Project No. 065366.00001	
Designed EW	Drawn EW	Checked DL	Authorised DL
Date 10/24	Date 10/24	Date 10/24	Date 10/24
Drawing Number DRAWING PL10			Rev. 2