


WETLAND DETAIL 1
SCALE 1:200

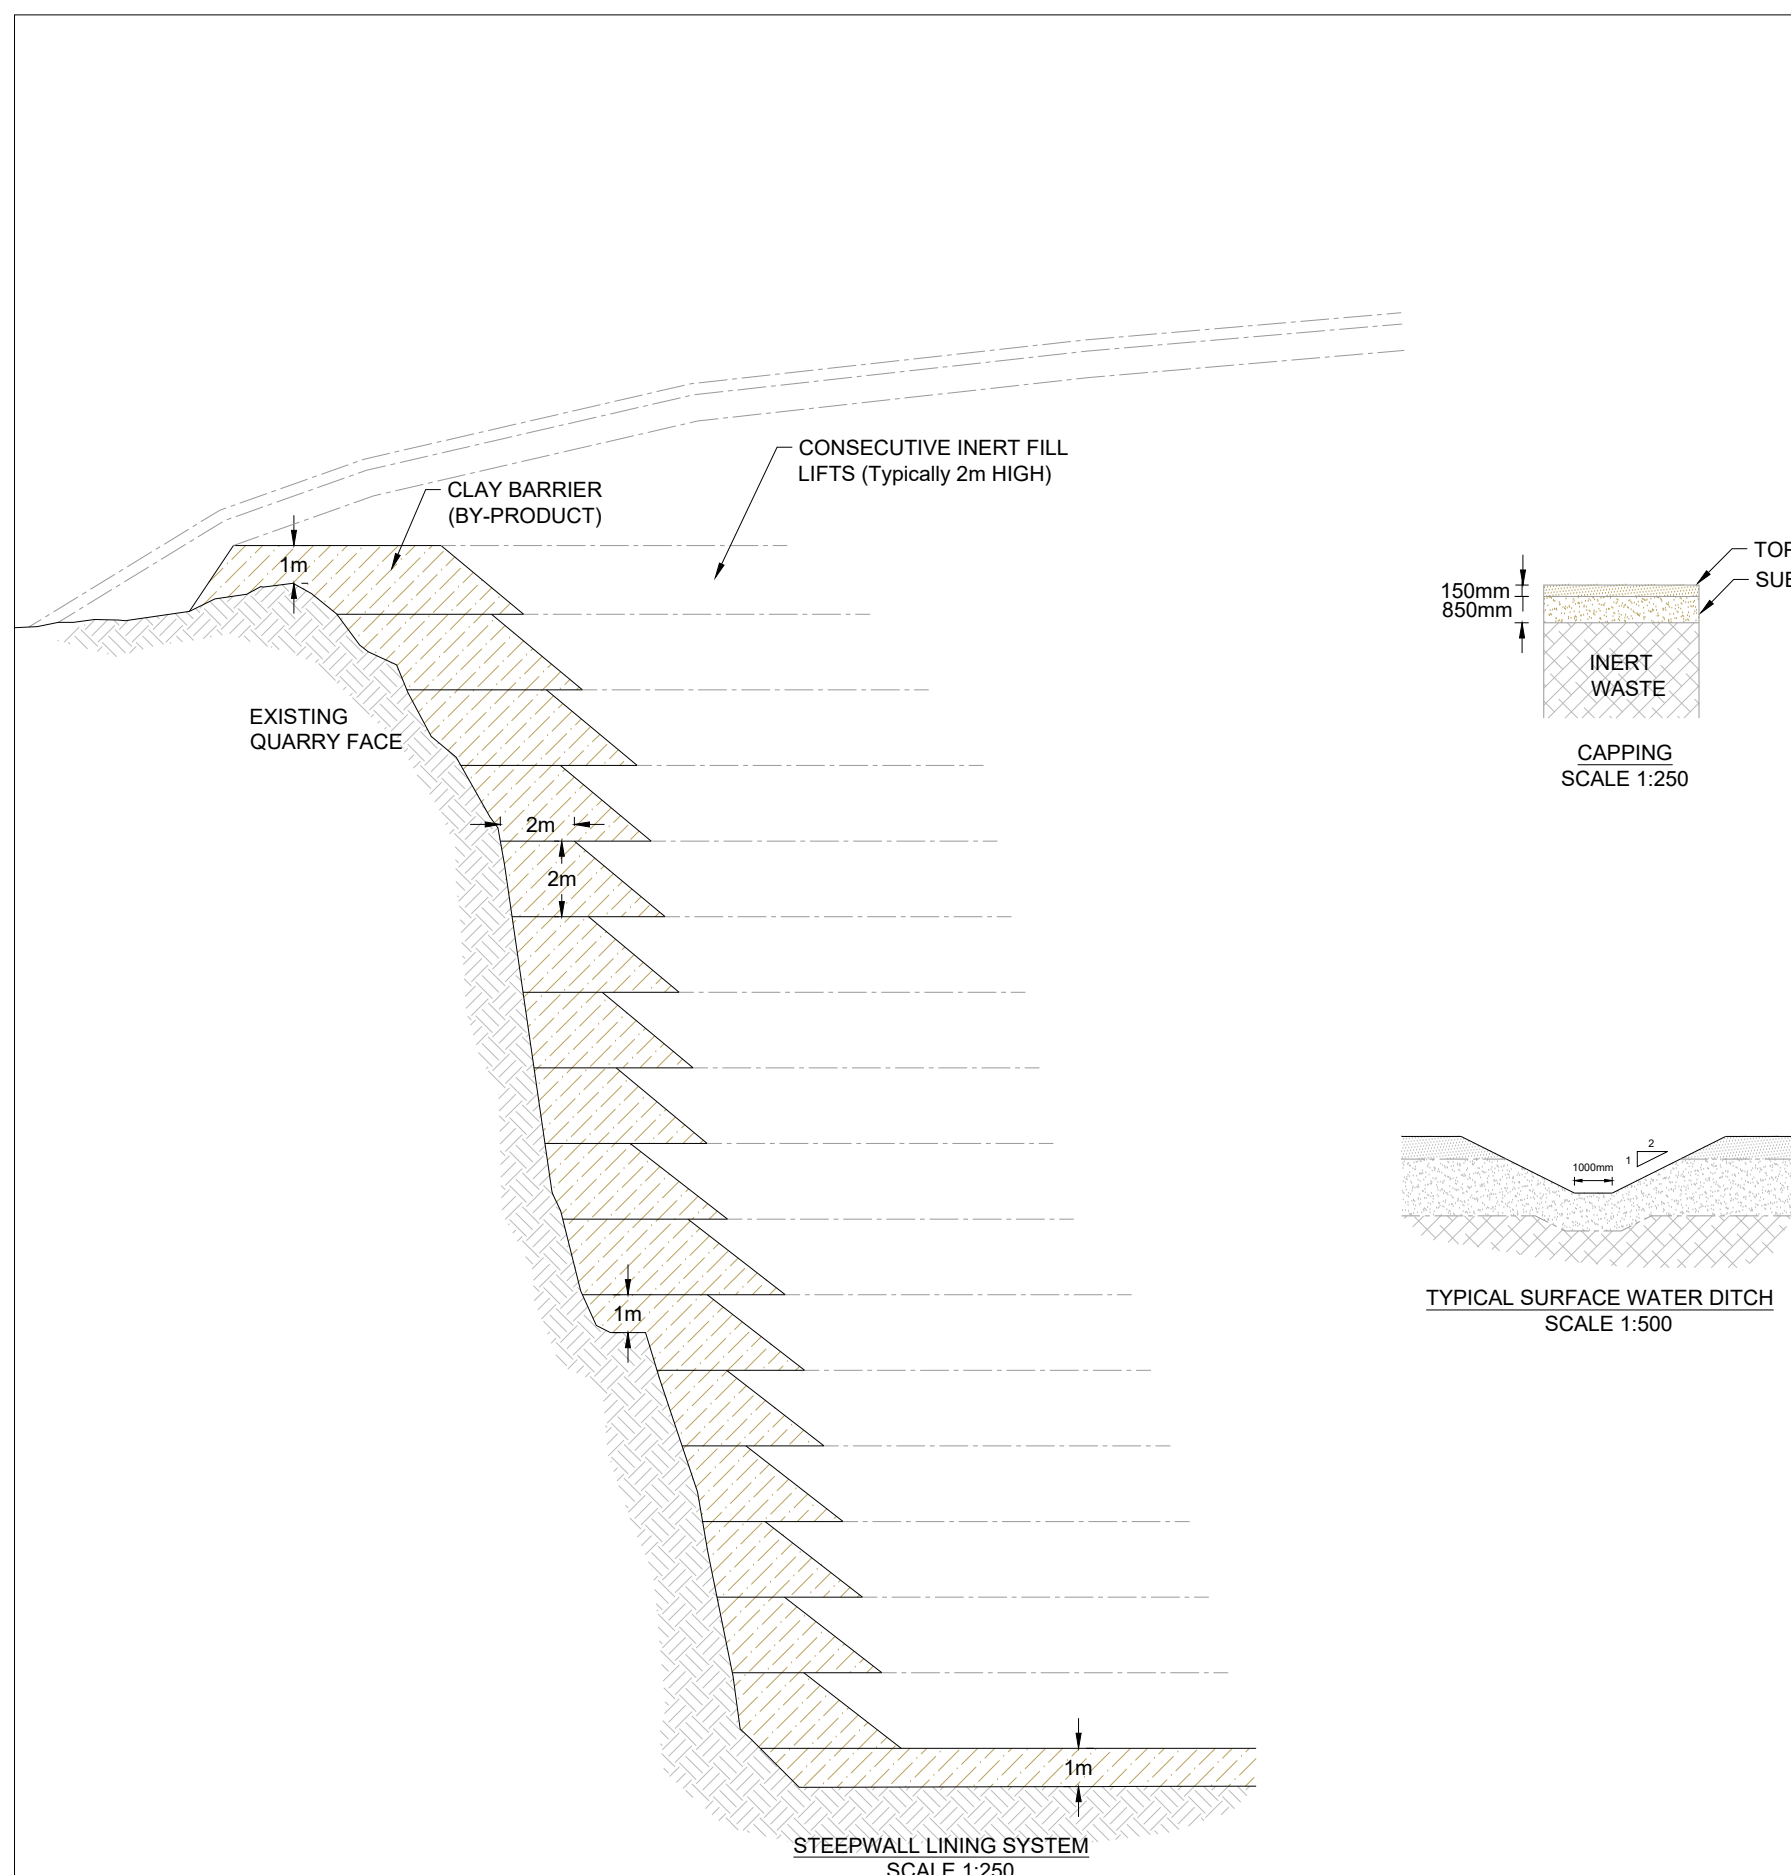

LANDFILL LINEAR DETAIL 1
SCALE 1:200

BUNDS OMITTED FOR CLARITY - REFER TO SECTIONS FOR DETAILS

INDICATIVE PROPOSED TREATMENT LAYOUT - PLAN VIEW
SCALE 1:500

Rev	Amendments	Date	By	Chk	Auth
 www.slrconsulting.com					
Drawing Status & Suitability Code FINAL					
Client KILSARAN CONCRETE Ballinclare Quarry, Kilbride, Co. Wicklow.					
Project PLANNING APPLICATION Materials Recovery / Recycling Facility and Inert Landfill					
Drawing Title CONSTRUCTION DETAILS					
Rev	AS SHOWN	@ A0	065366.00001.		
Original	EW	DL	DL		
Date	10/24	Date	10/24	Date	10/24
Drawn By	DRAWORD PL019				
Rev	0				