
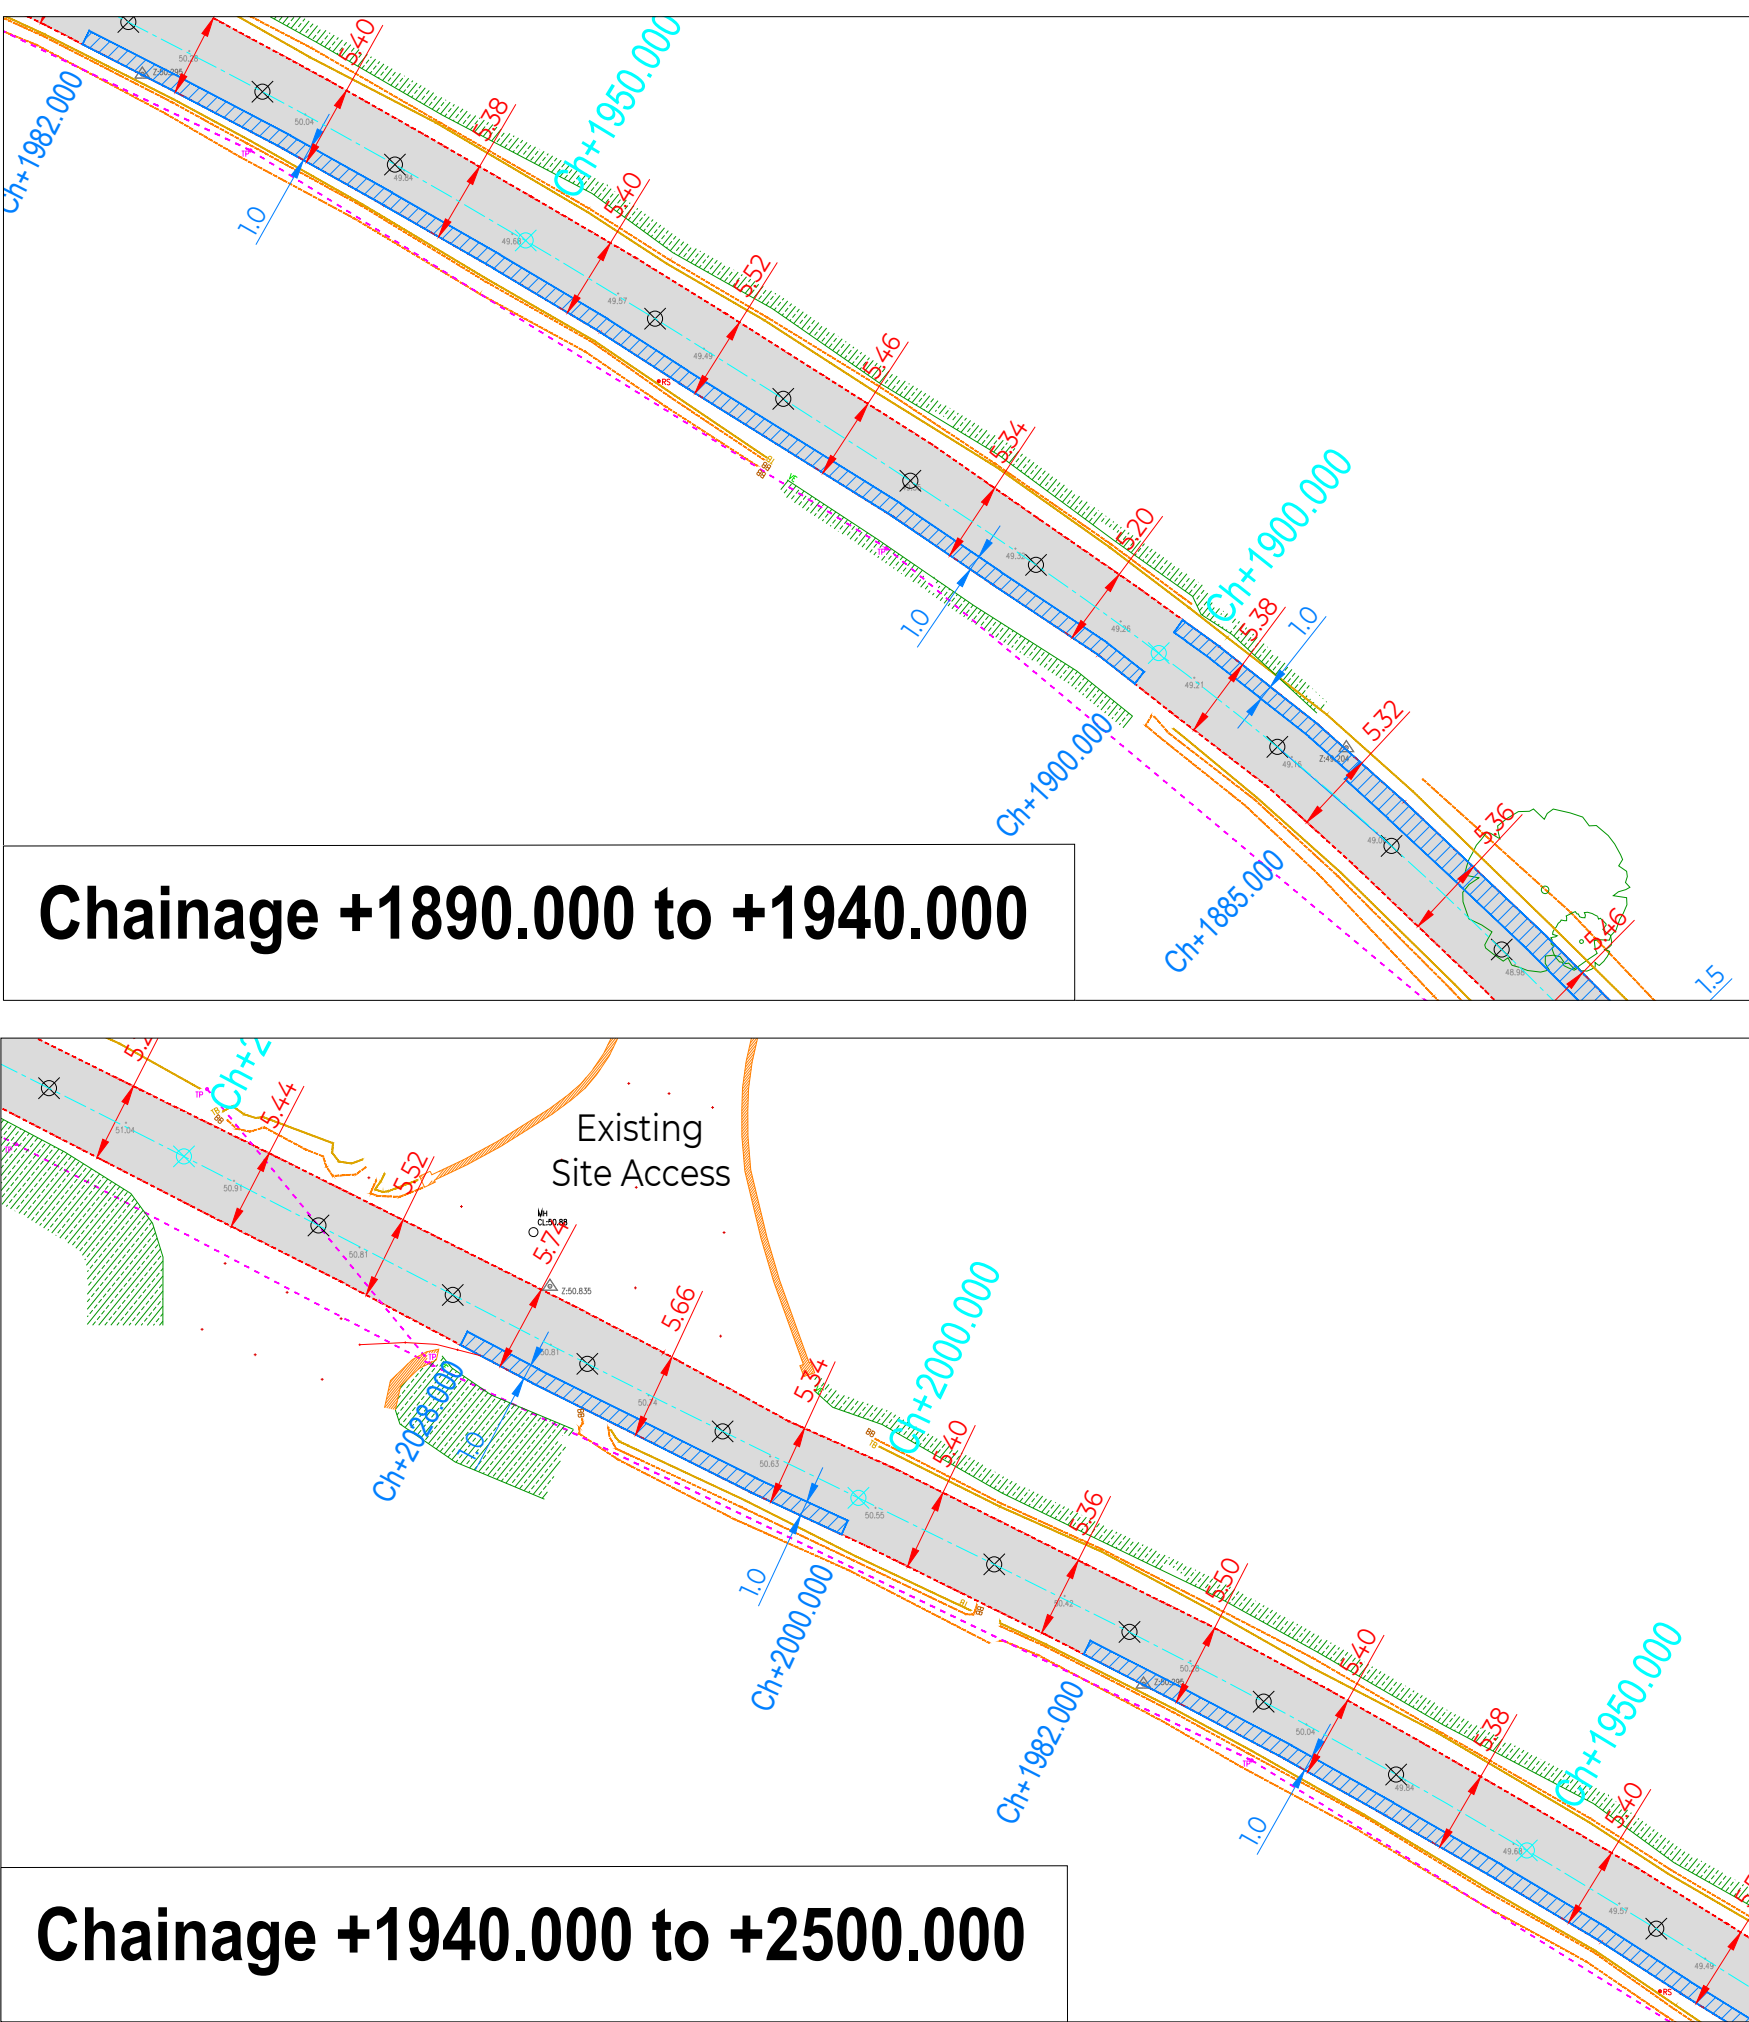
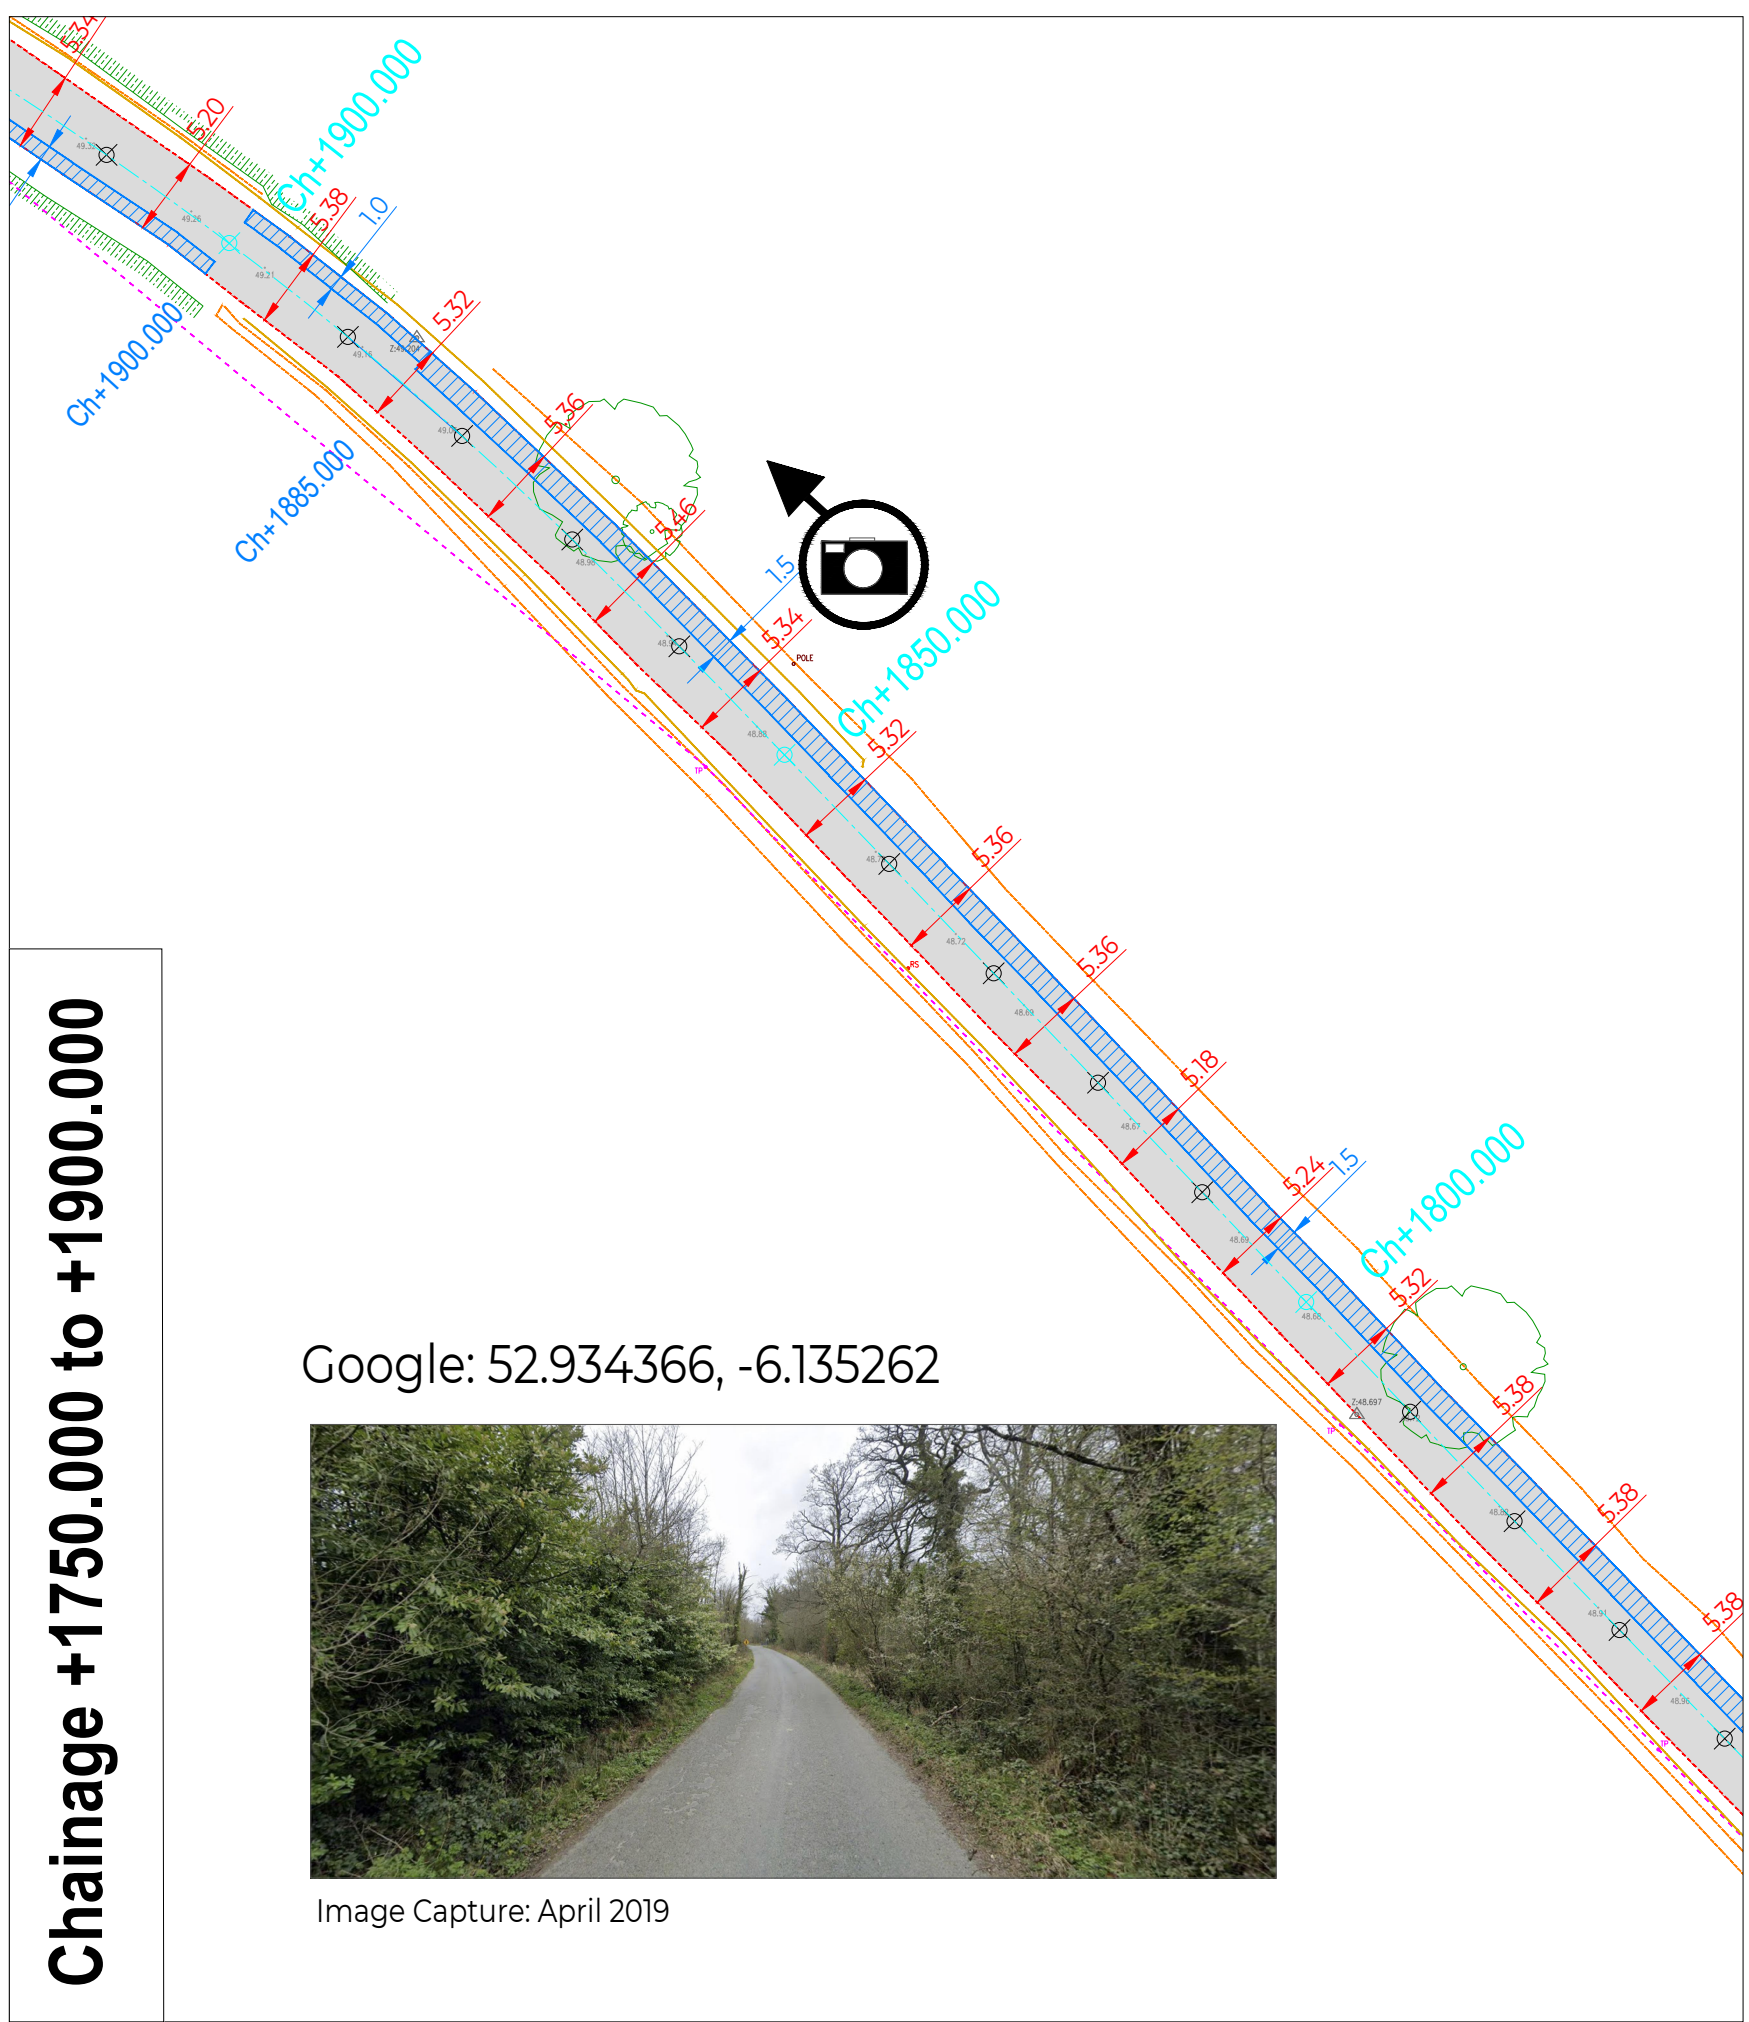
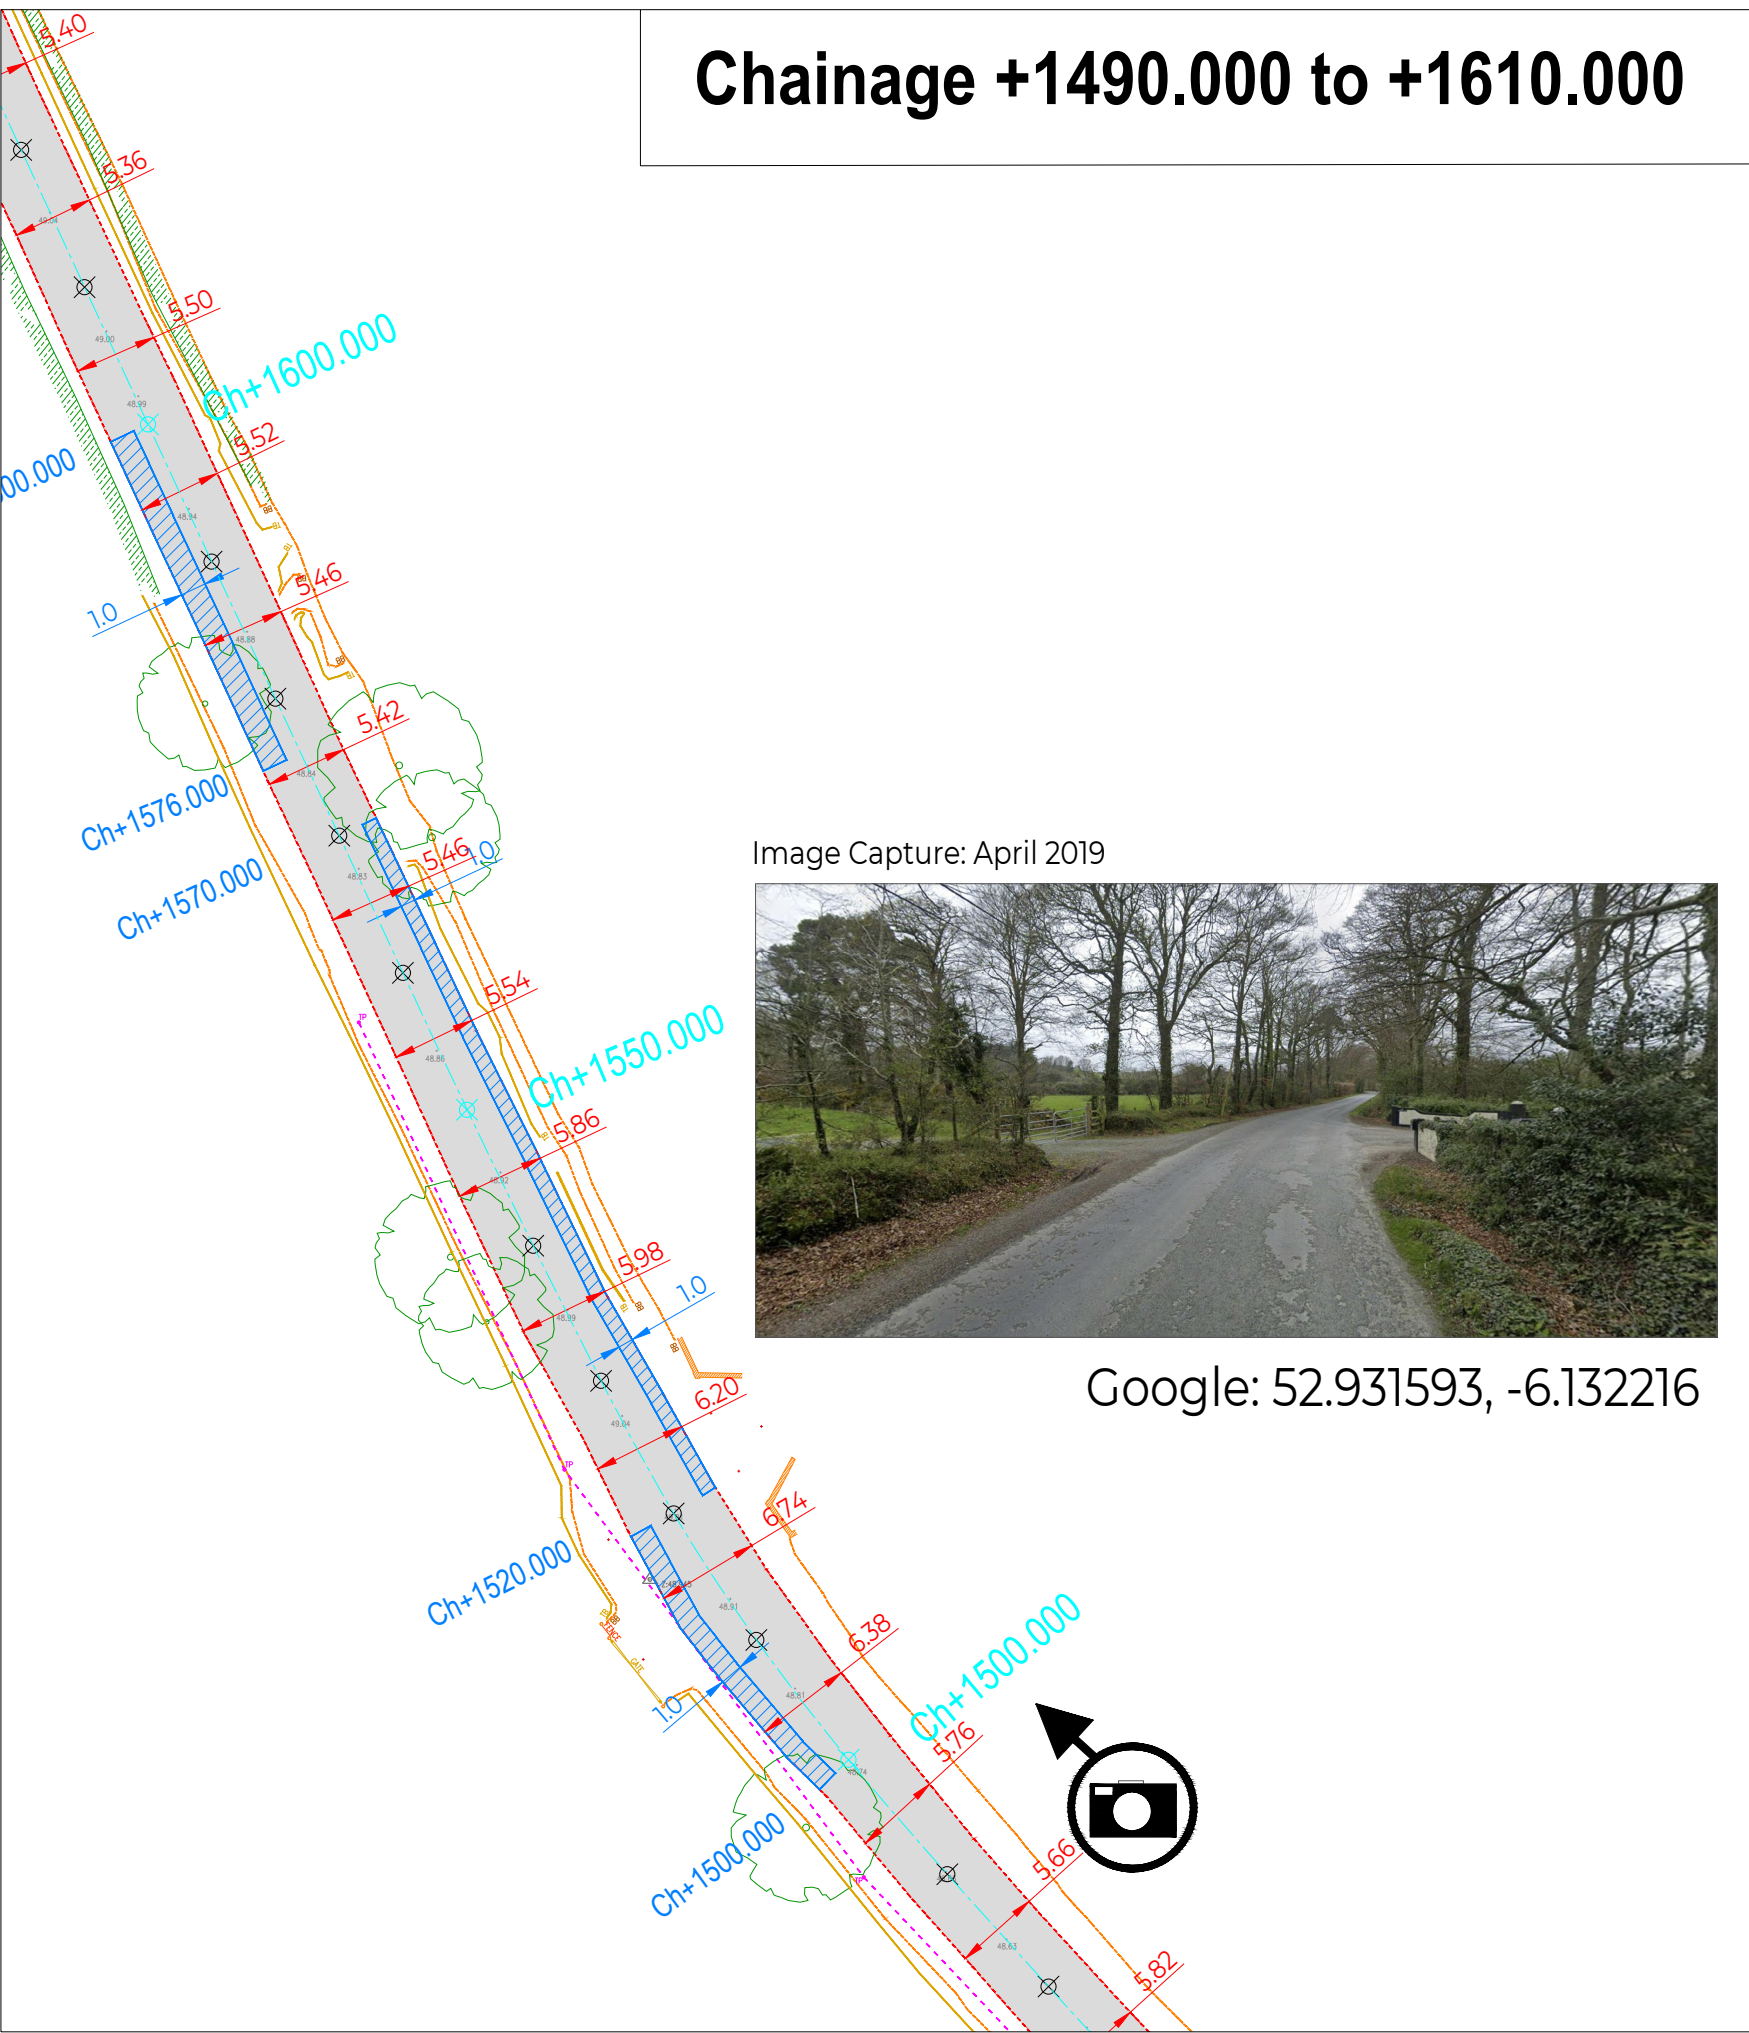
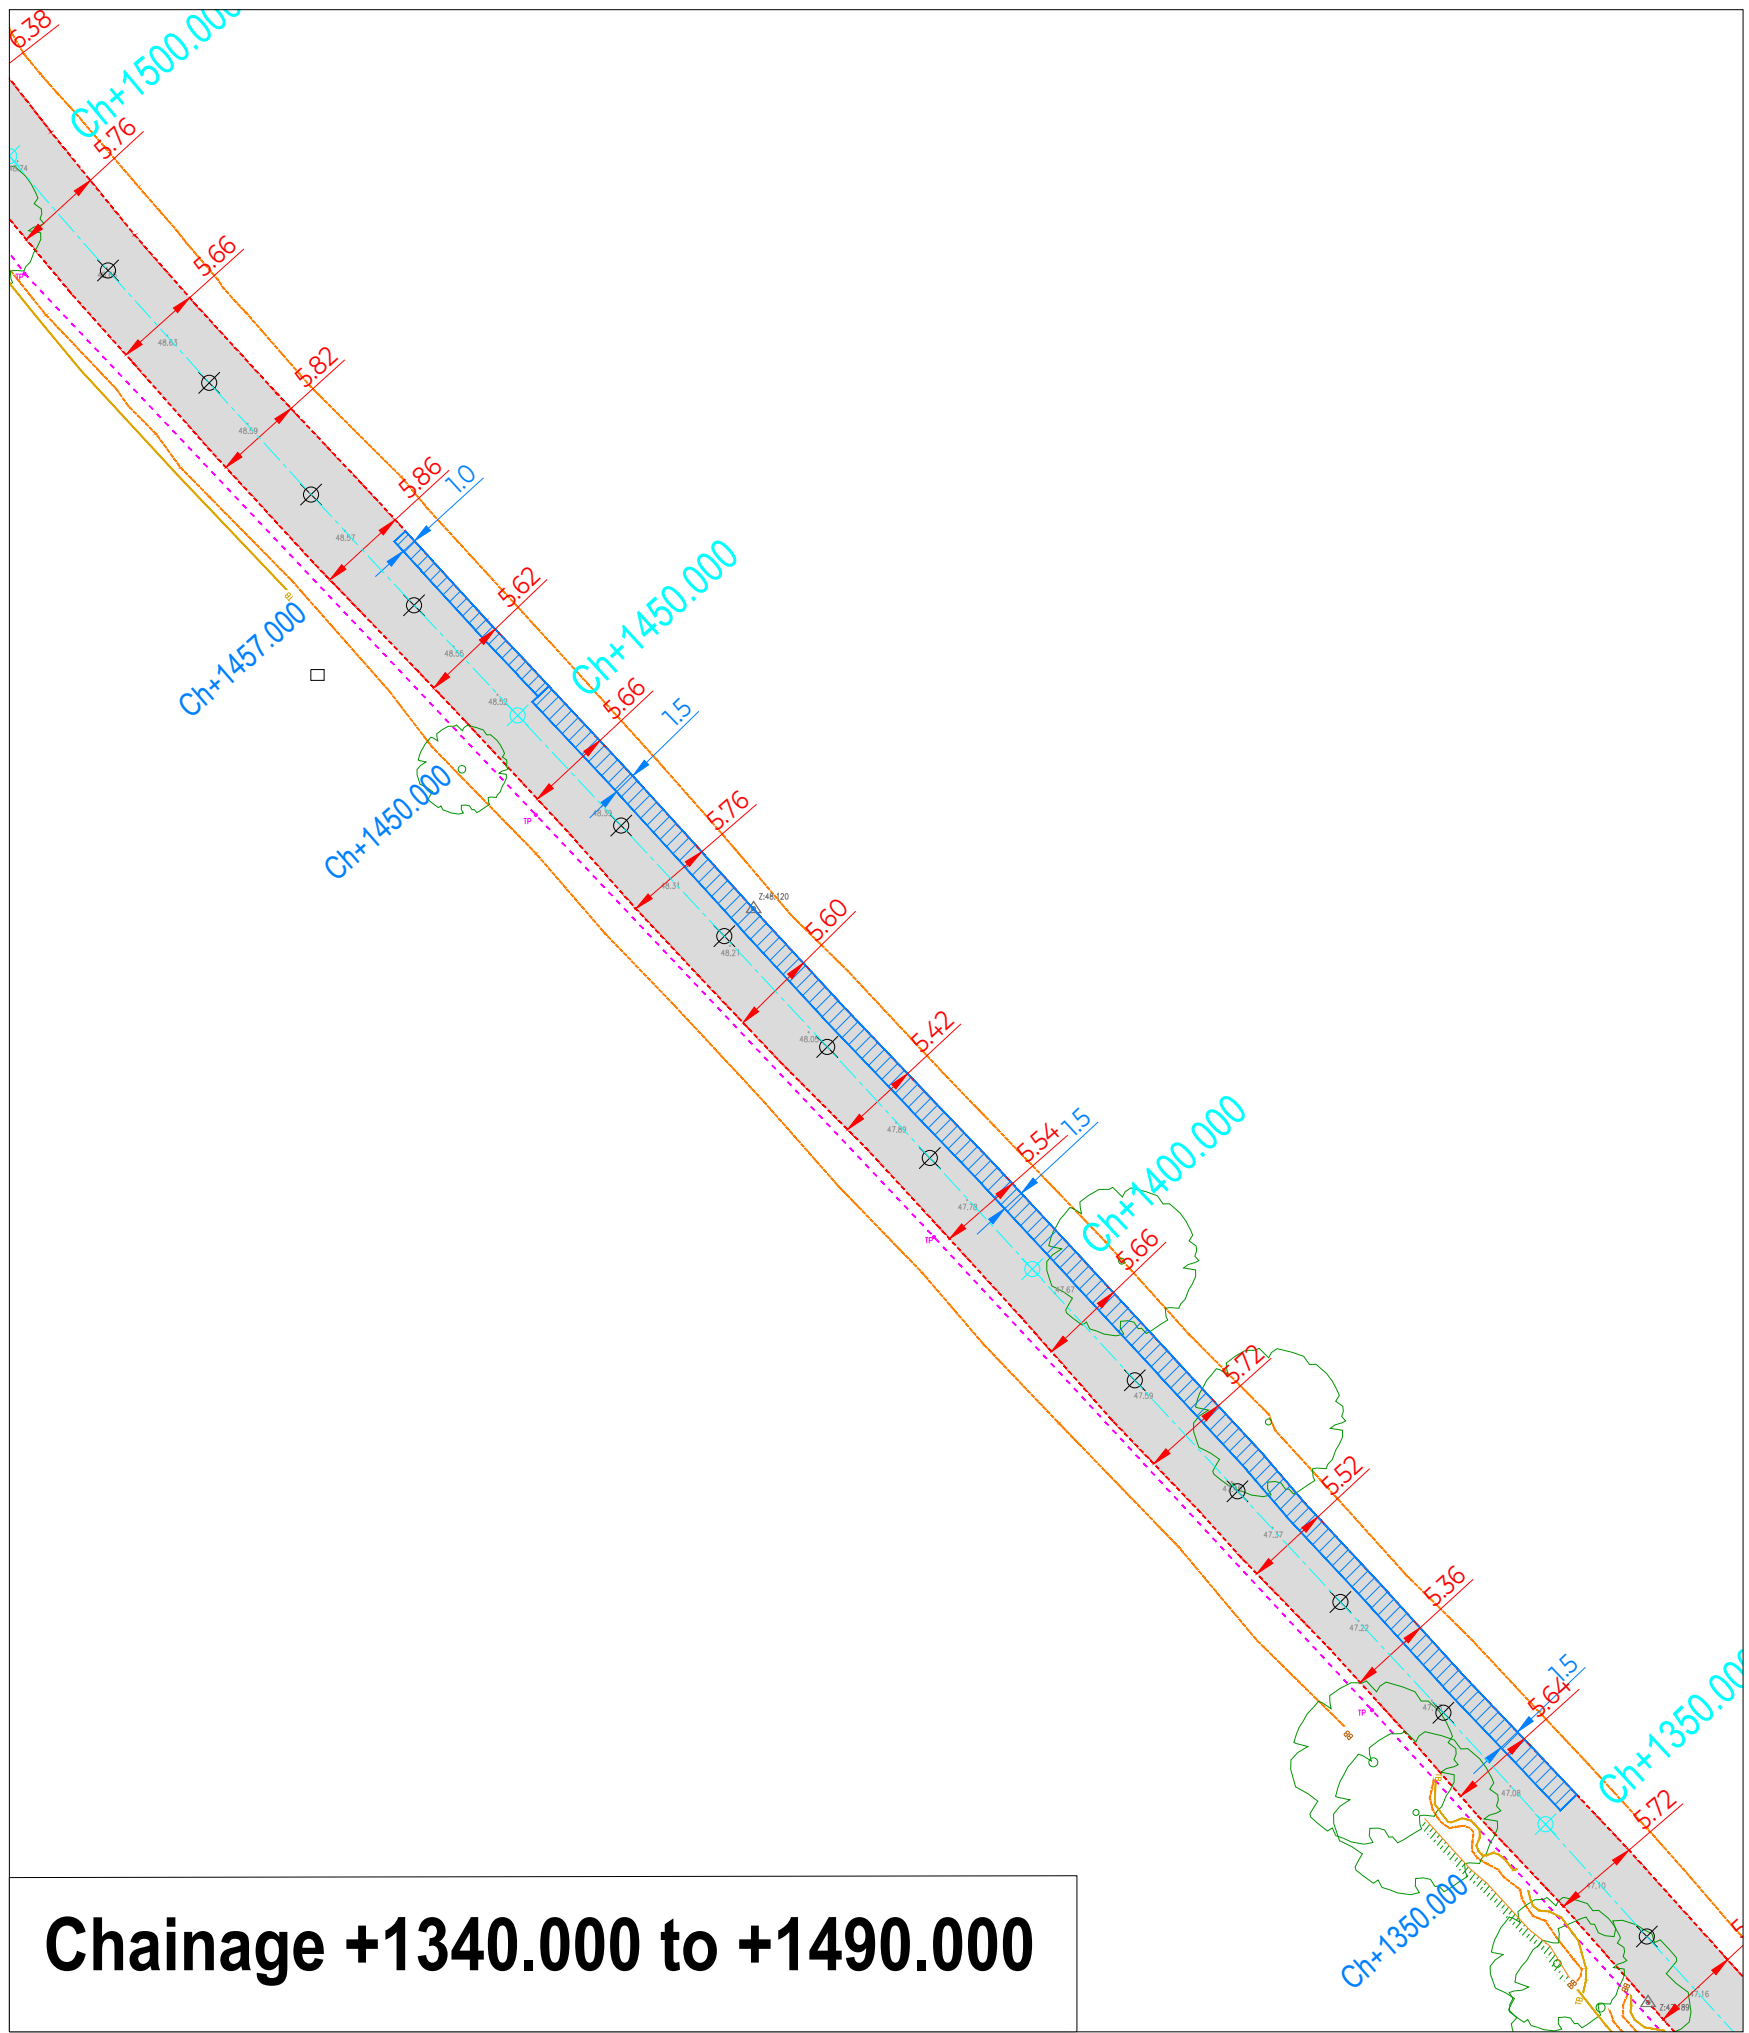


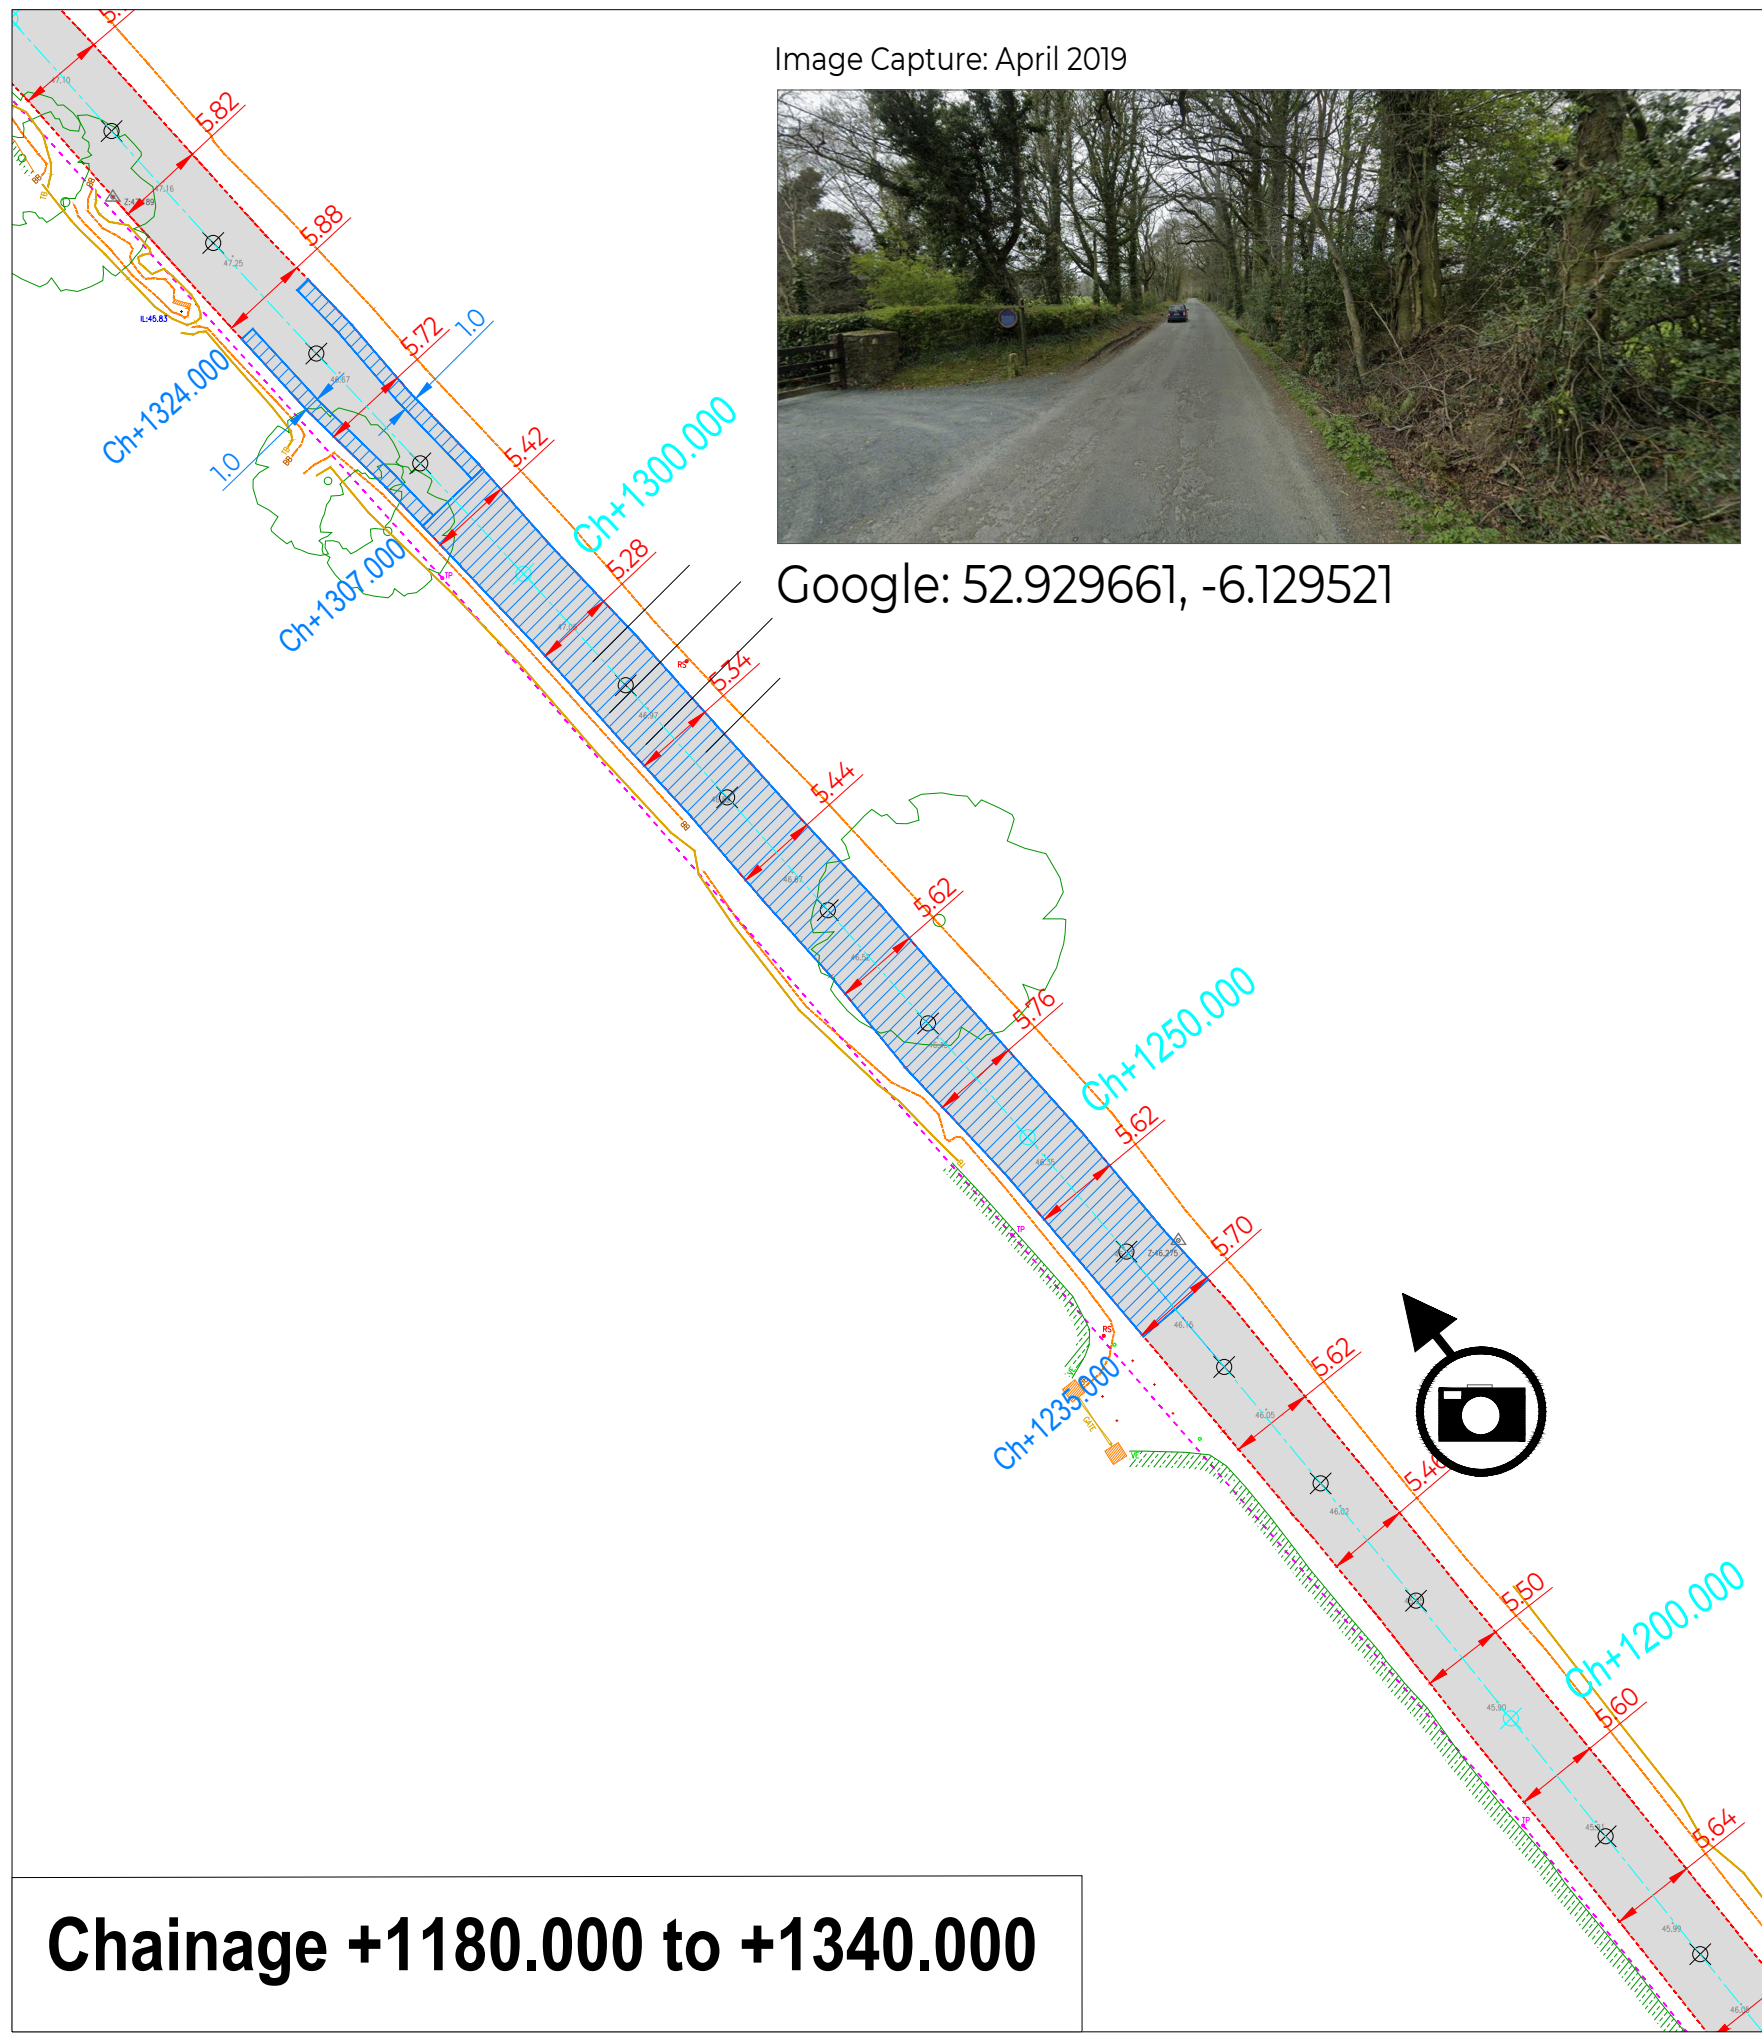

KEY:

- Existing Fence
- Existing Edge of Road
- Existing Road Width
- Proposed Road Width
- Existing Road Surface
- Proposed Widening
- Proposed Road Strengthening
- Existing Wall
- Electricity Pole/Cable
- Telegraph Pole/Cable
- Existing Hedgerow
- Existing Bottom of Bank
- Existing Top of Bank
- Centreline of 6m Roadway
- Road Edge Marking 6m Roadway
- Chainage (Start R772, every 50m)
- Chainage Marker (every 10m)
- Centreline Existing Road (Chainage)
- Potential Site for Feedback Sign

TRAFFICWISE
traffic & transportation solutions

Suite No.5, Gowra Plaza
Bracktown Business Park,
D15 R591

Tel: +353 (0)1 825 3015
Email: info@trafficwise.ie
Website: www.trafficwise.ie

project
Kilsaran Concrete, Ballinclare, Co. Wicklow
Proposed Backfill and Restore

stage
Planning Application

title
Road Improvement Works - Strengthening

contents
Detailed sections of proposed carriageway strengthening works.
Note entire carriageway to receive final overlay wearing course.

surveyed
TECHSOL
June 2019

drawn
TWL

checked
JMK

date
Oct 2024

scale
1:500 [A1] (Do not Scale, use figured dimensions)

Kilsaran

drawing no.
02991-24-ST-03A

revision