

Chainage +510.000 to +700.000



Image Capture: April 2019



Google: 52.925873, -6.123247

Chainage +700.000 to +890.000

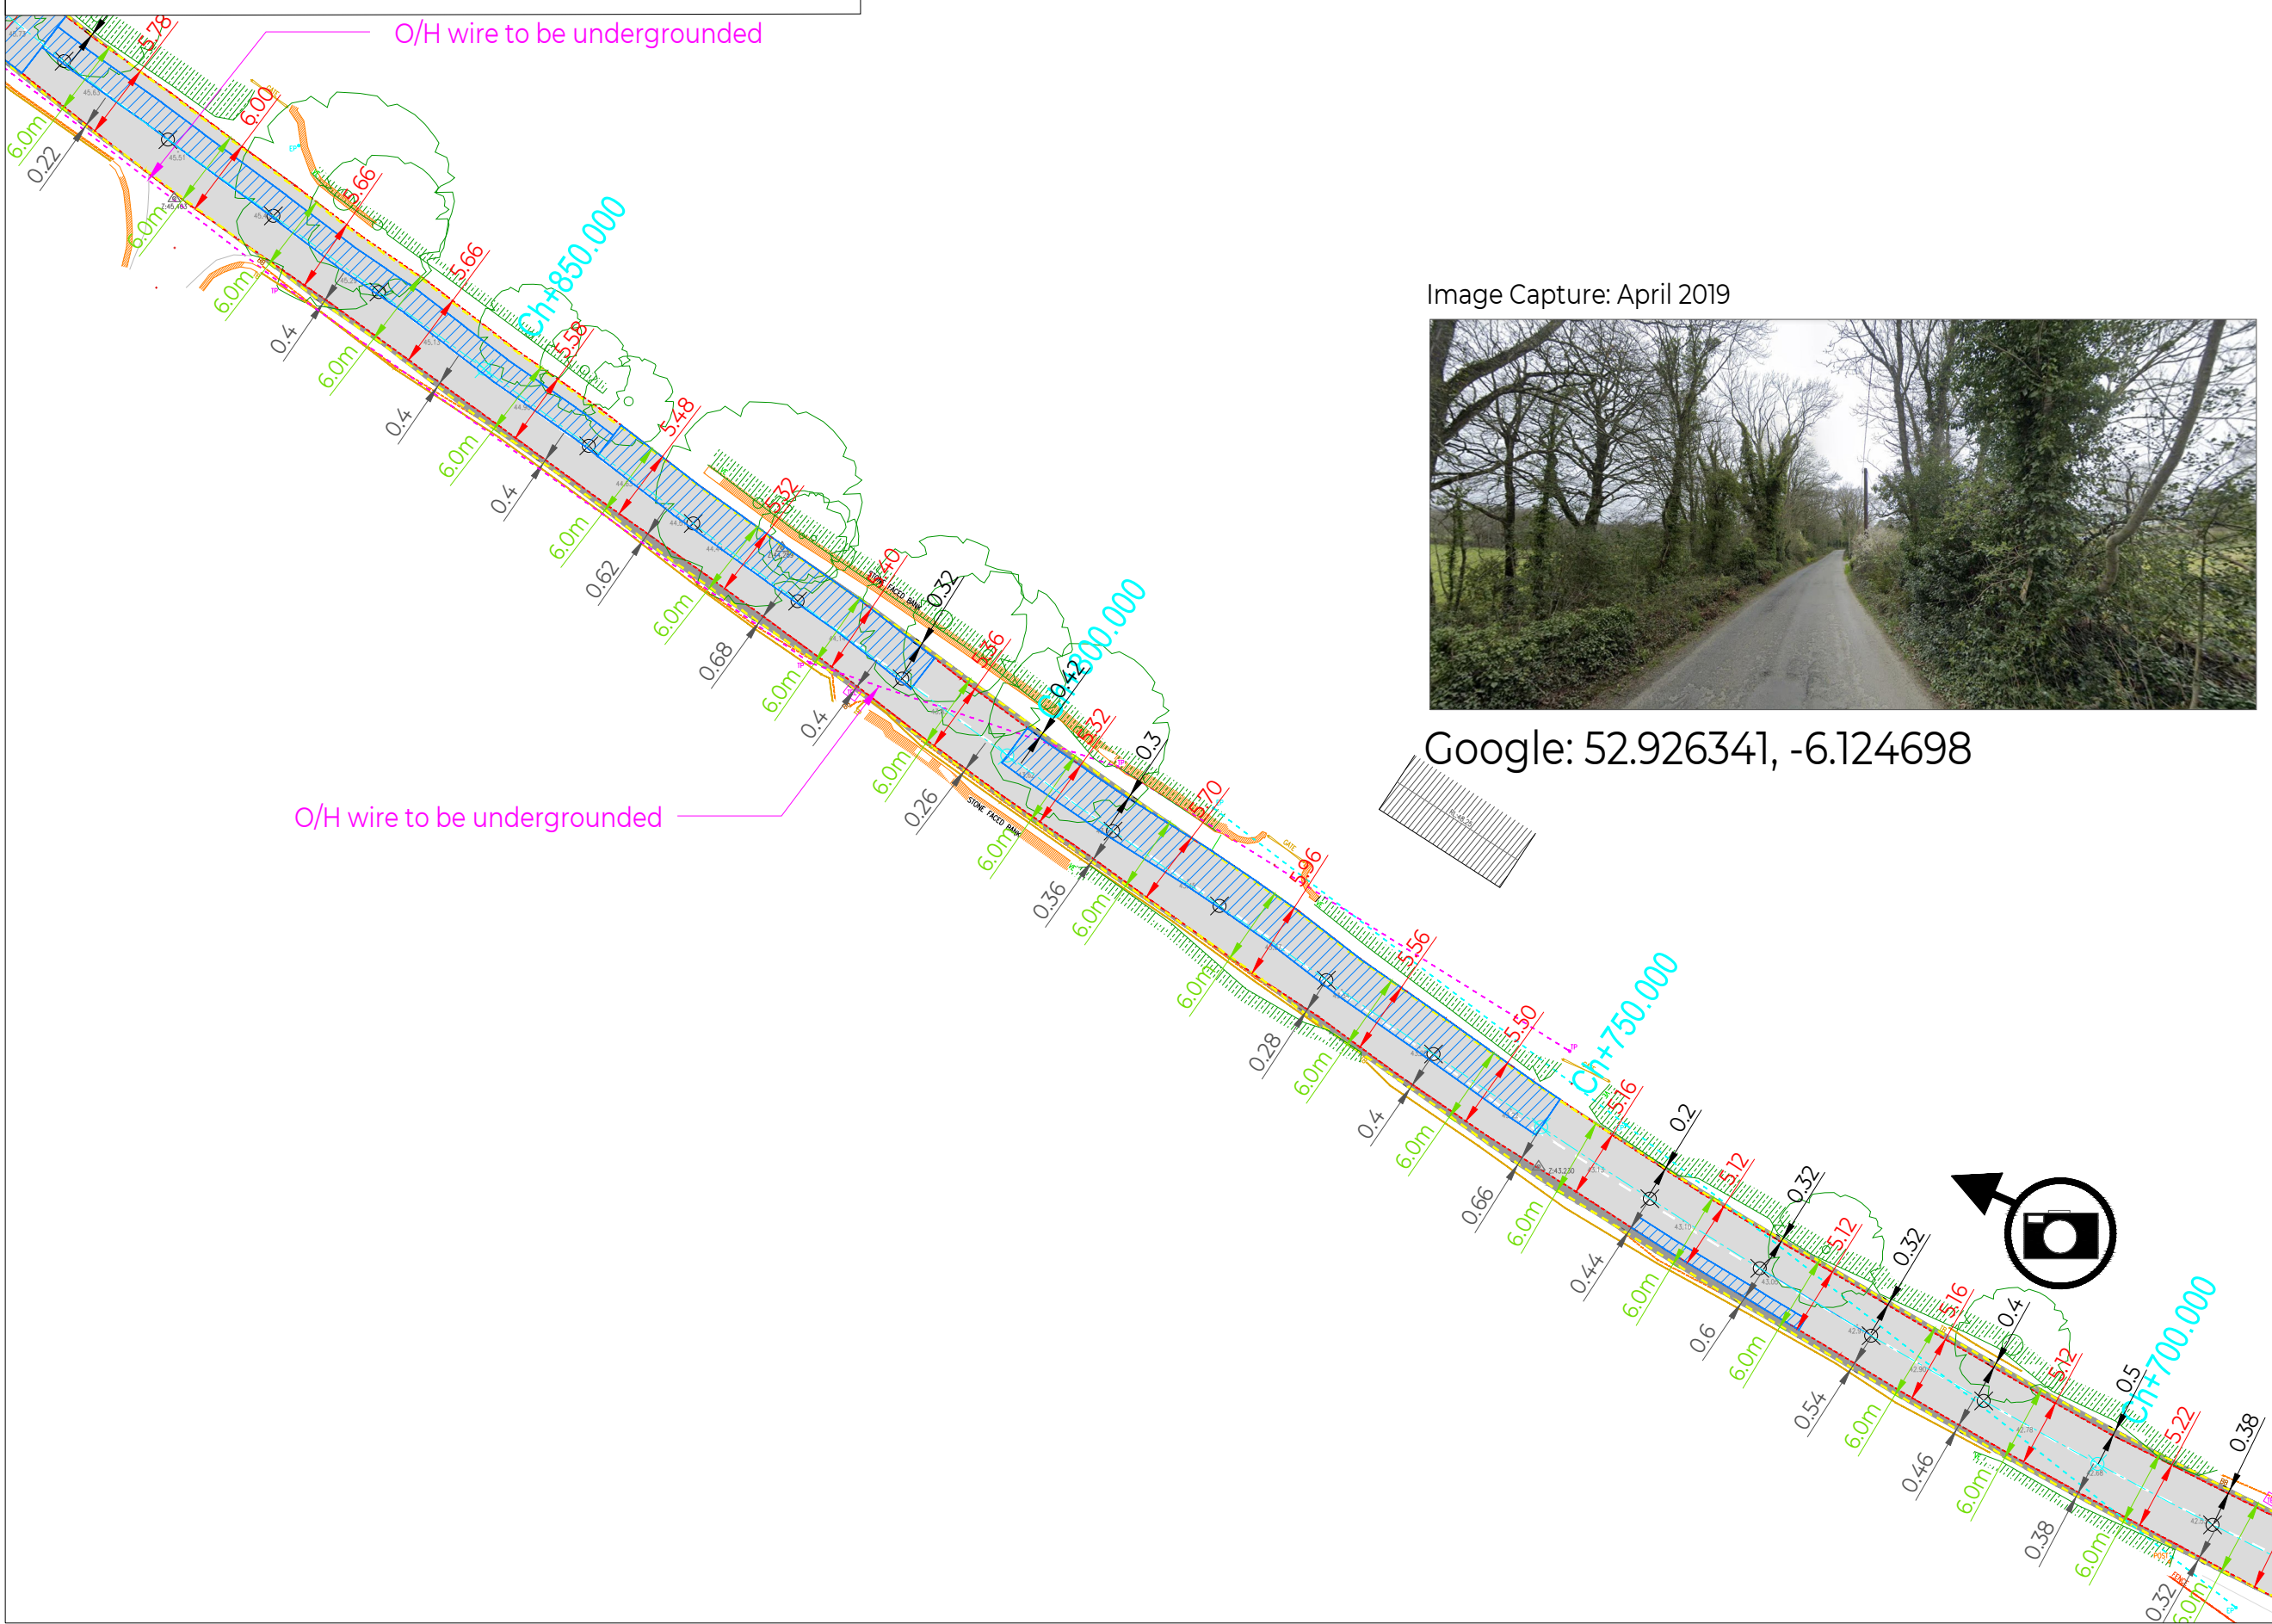


Image Capture: April 2019



Google: 52.926341, -6.124698

Chainage +890.000 to +1030.000

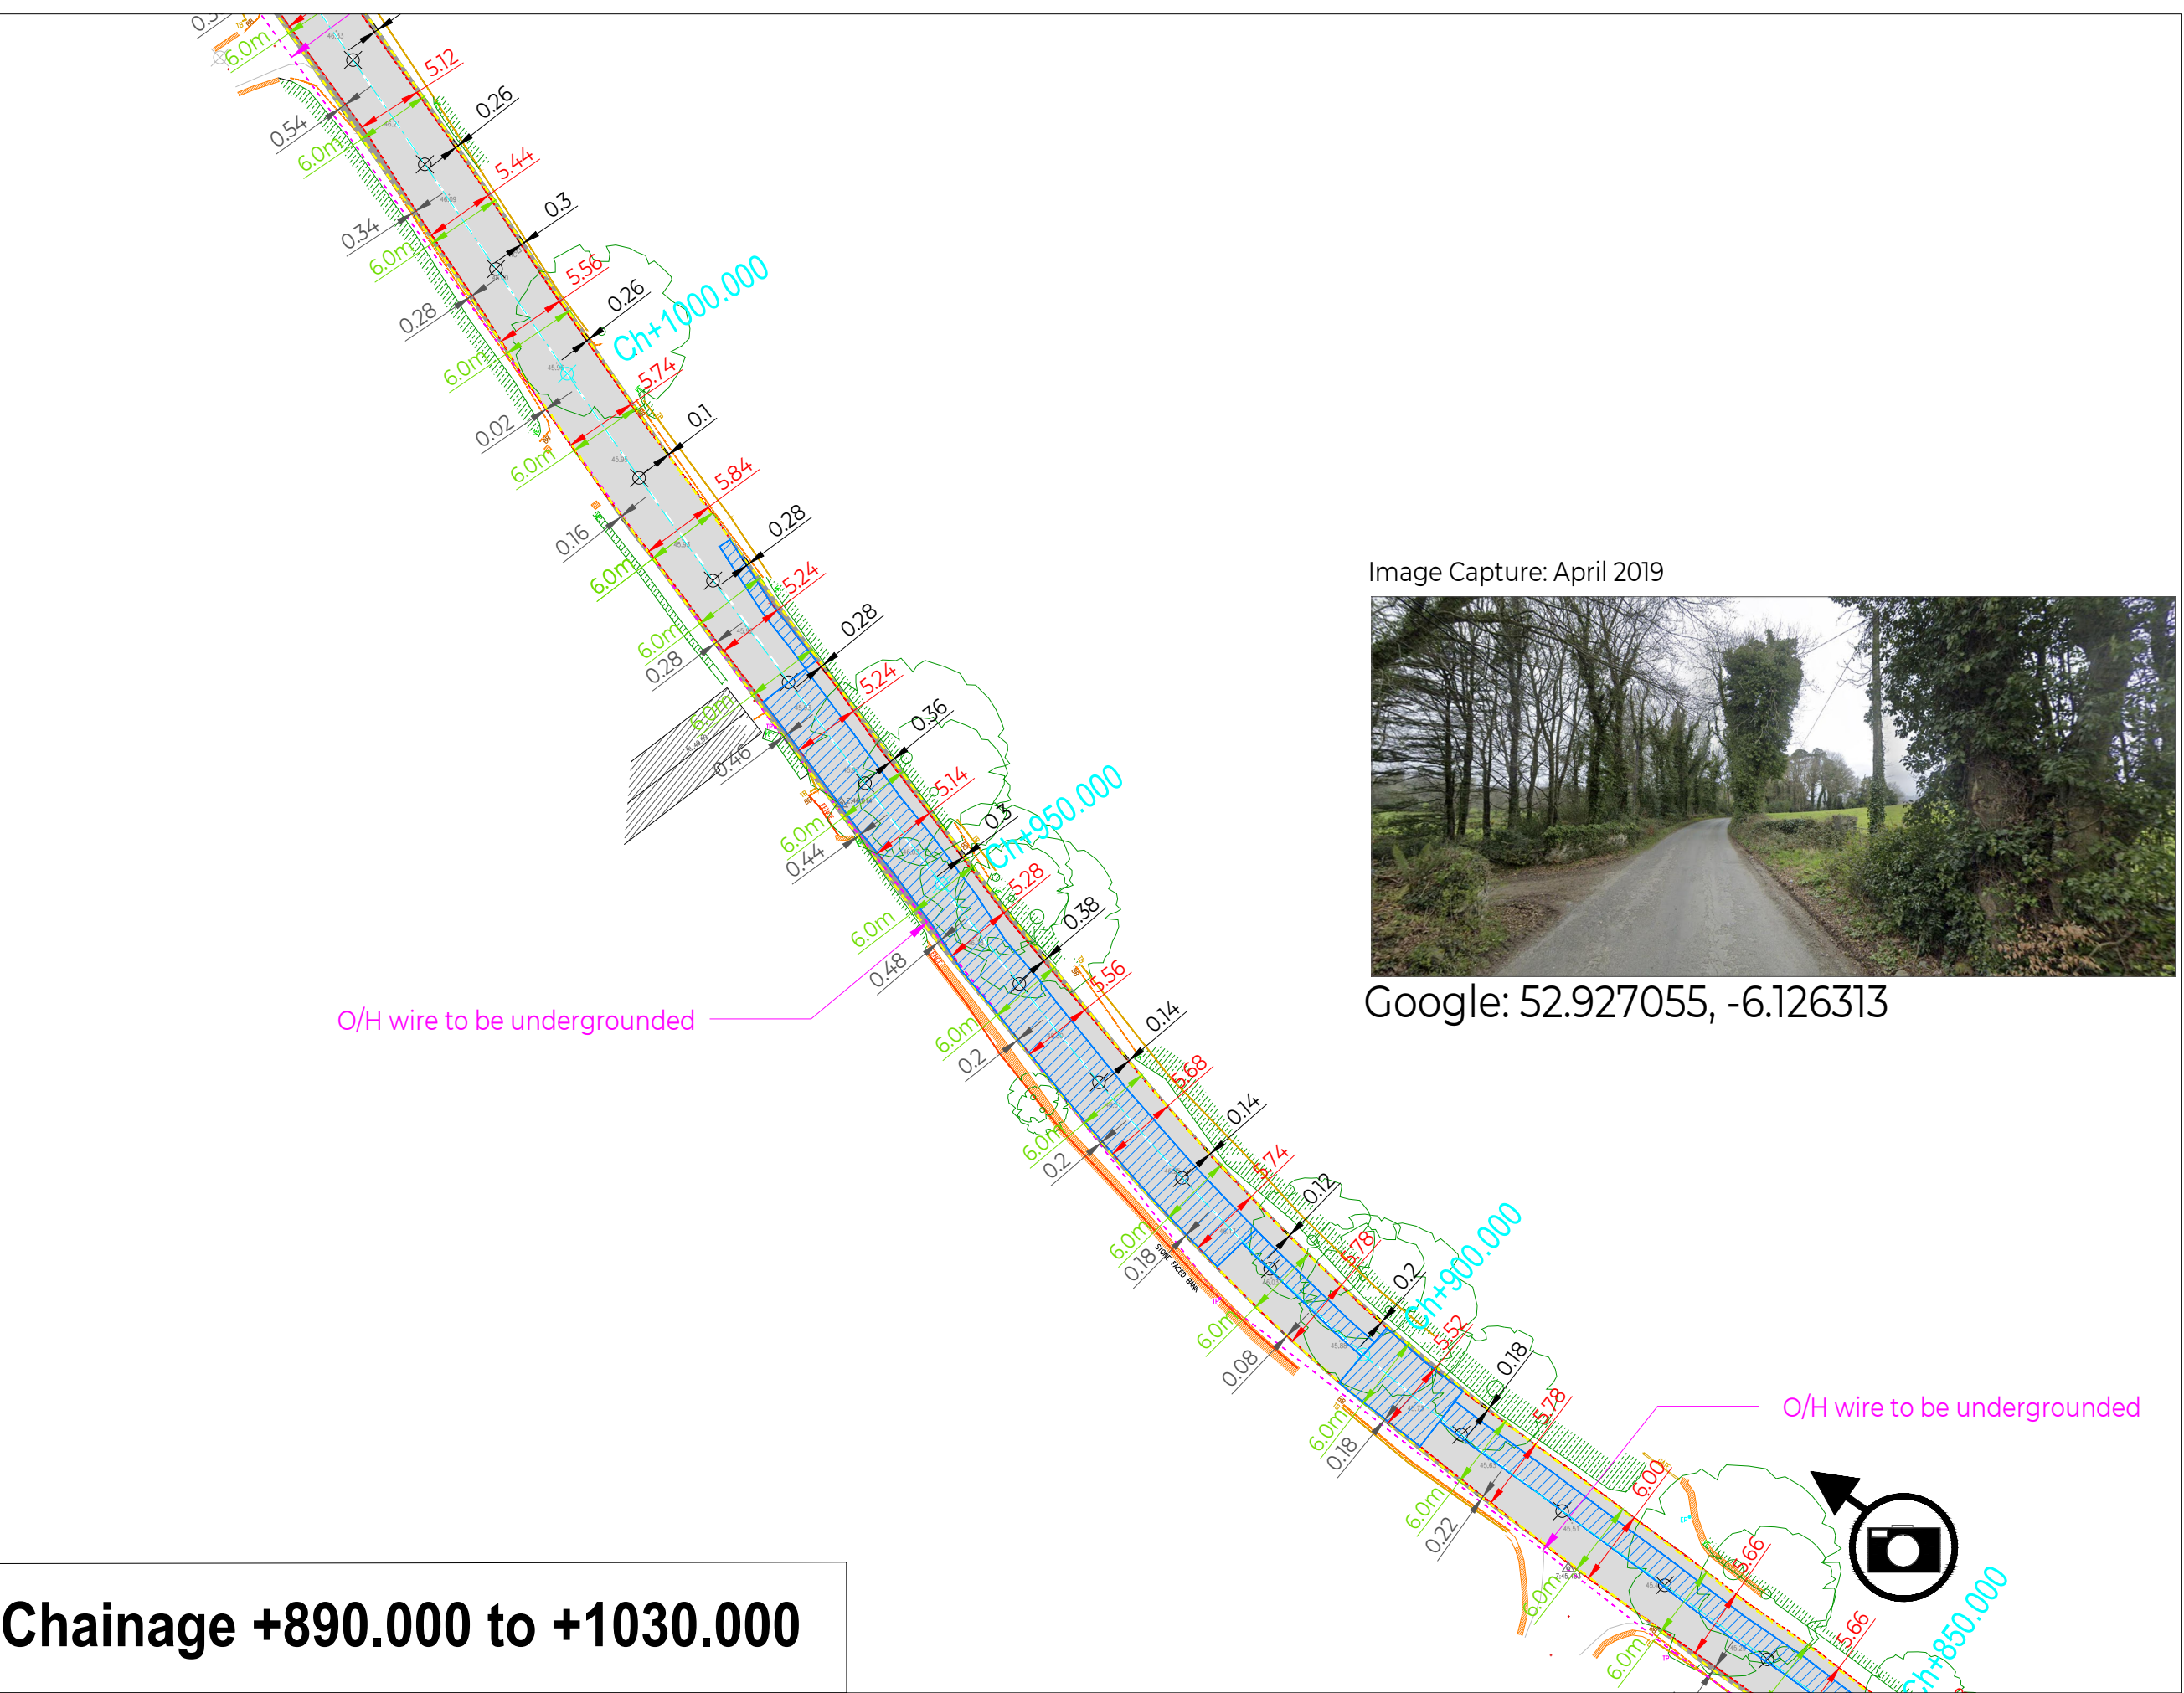


Image Capture: April 2019



Google: 52.927055, -6.126313


Chainage +1030.000 to +1180.000



Image Capture: April 2019



Google: 52.928451, -6.128013

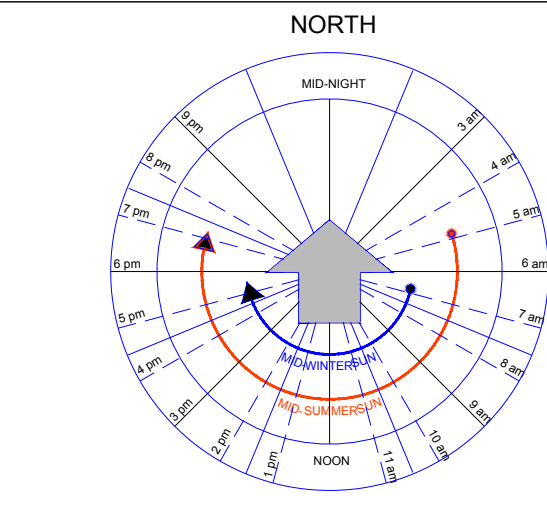

KEY:

Existing Fence	
Existing Edge of Road	
Existing Road Width	
Proposed Road Width	
Existing Road Surface	
Proposed Widening	
Proposed Road Strengthening	
Existing Wall	
Electricity Pole/Cable	
Telegraph Pole/Cable	
Existing Hedgerow	
Existing Bottom of Bank	
Existing Top of Bank	
Centreline of 6m Roadway	
Road Edge Marking 6m Roadway	
Chainage (Start R772, every 50m)	
Chainage Marker (every 10m)	
Centreline Existing Road (Chainage)	
Potential Site for Feedback Sign	

TRAFFICWISE
traffic & transportation solutions

Suite No. 5, Gowla Plaza
Bracktown Business Park,
D15 R59T

Tel: +353 (0)1 825 3015
Email: info@trafficwise.ie
Website: www.trafficwise.ie

project
Kilsaran Concrete, Ballinclare, Co. Wicklow
Proposed Backfill and Restore

stage
Planning Application

title
Road Improvement Works - Widening

contents
Carriageway Widening to 6.0m

Road strengthening works shown separately
on 02991-20-ST Drawing Series)

surveyed TECHSOL June 2019	drawn TWL	checked JMK	date Oct 2024
----------------------------------	--------------	----------------	------------------

scale 1:500 [A1] (Do not Scale, use figured dimensions)

Kilsaran

drawing no.	02991-24-WD-02A	revision
-------------	-----------------	----------