

Legend

Luas Finglas

- Proposed Scheme Alignment
- Proposed New Luas Stops
- Proposed Park & Ride Site
- Extent of Proposed Works Boundary

Existing Luas Lines

- Green Line
- Existing Luas Stops

Noise & Vibration Monitoring

- Survey Locations

Locality Plan
Scale: 1:75,000

P03	22/08/24	S4 - Stage Approval	SM	AC	AC	ED
P02	25/06/24	S4 - Stage Approval	MC	SS	AD	ED
Rev.	Date	Suitability / Purpose	Drawn	Check'd	Rev'd	Appr'd

Consultant

Client


Project

Drawing Title

Map Figure 15-1. Noise & Vibration Monitoring Locations
Sheet 1 of 3

Scale @ A3	1:5,000		
BT Project No.	21401		
Client Project No.	LDD101		
Drawing No.	LDD101-BEV-NV-ROUT-XX-DR-LE-00003	Rev.	P03

This drawing is not to be used in whole or part other than the intended purpose and project as defined on this drawing. Refer to the contract for full terms and conditions.

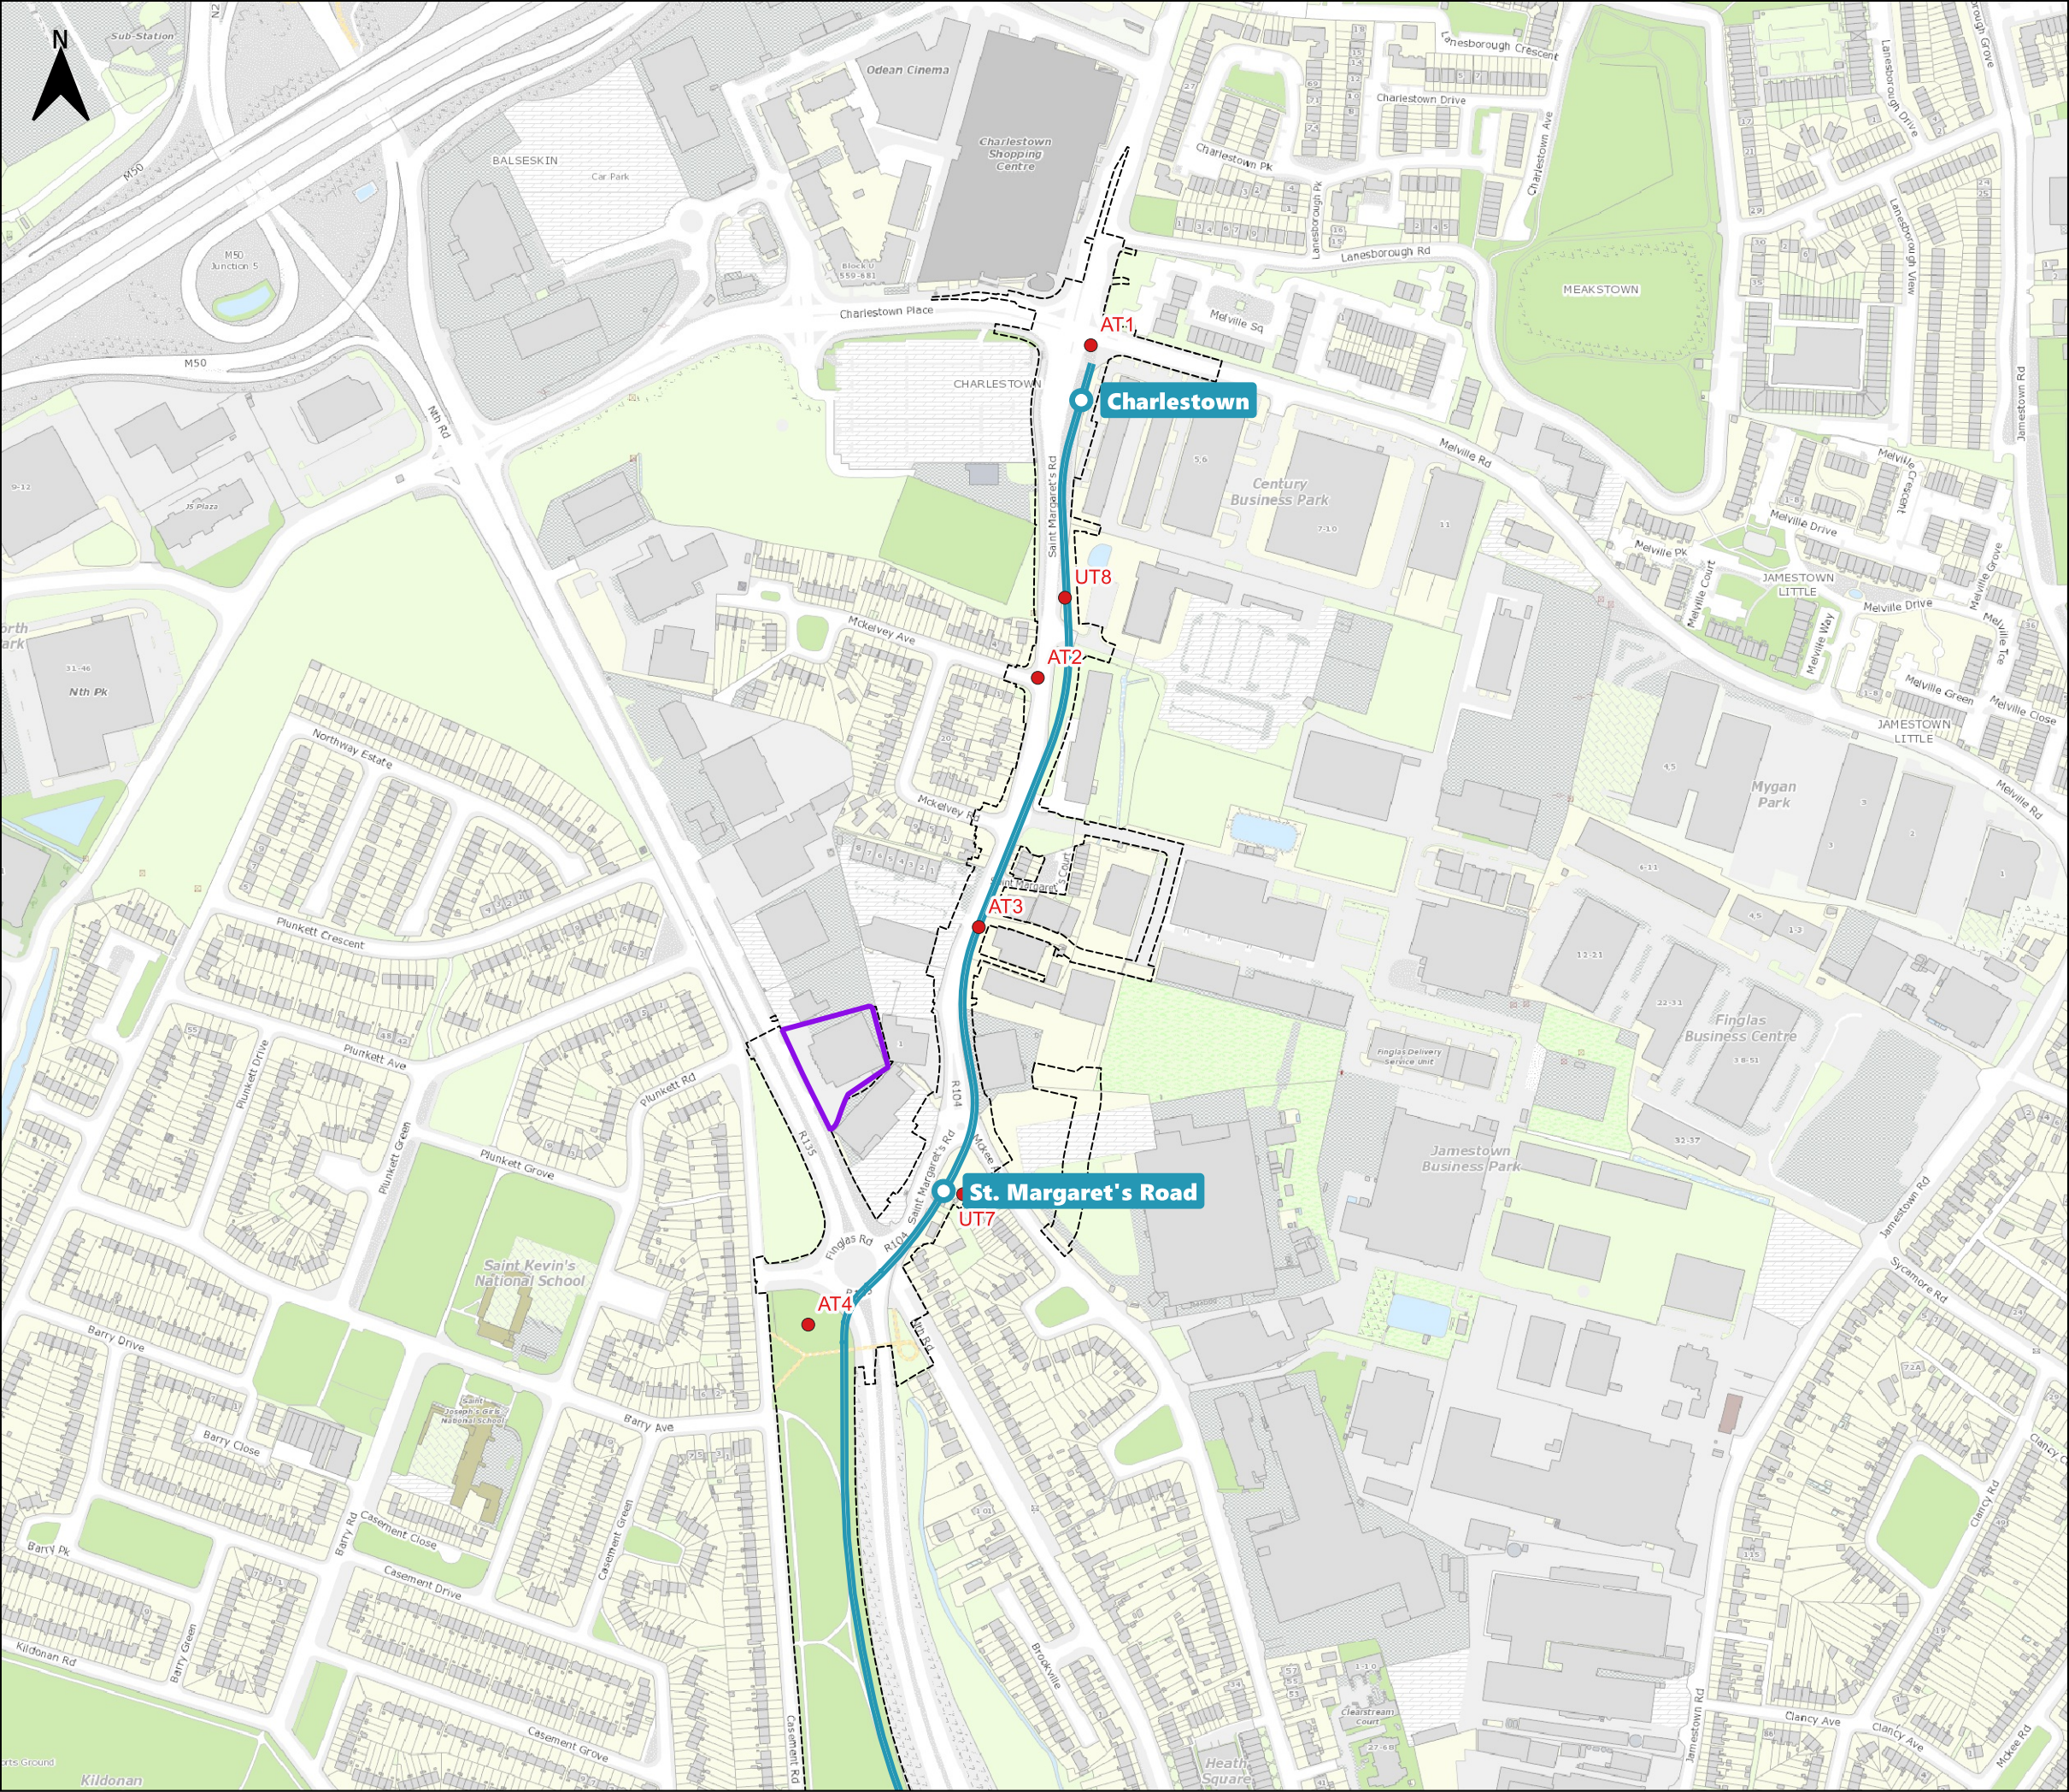

Legend

Luas Finglas

Proposed Scheme Alignment

Proposed New Luas Stops

Proposed Park & Ride Site

Extent of Proposed Works Boundary

Existing Luas Lines

Green Line

Existing Luas Stops

Noise & Vibration Monitoring

Survey Locations

Locality Plan
Scale: 1:75,000

P03	22/08/24	S4 - Stage Approval	SM	AC	AC	ED
P02	25/06/24	S4 - Stage Approval	MC	SS	AD	ED
Rev.	Date	Suitability / Purpose	Drawn	Check'd	Rev'd	Appr'd
Consultant						
<div><div></div><div></div></div>						
Client						
<div><div></div><div></div></div>						
Project						
<div><div>LUAS</div><div>FINGLAS</div></div>						
Drawing Title						
Map Figure 15-1. Noise & Vibration Monitoring Locations Sheet 3 of 3						
Scale @ A3		1:5,000				
BT Project No.		21401				
Client Project No.		LDD101				
Drawing No.		LDD101-BEV-NV-ROUT-XX-DR-LE-00005				Rev. P03
This drawing is not to be used in whole or part other than the intended purpose and project as defined on this drawing. Refer to the contract for full terms and conditions.						