

Legend

Luas Finglas

- Proposed Scheme Alignment
- Proposed New Luas Stops
- Proposed Park & Ride Site
- Extent of Proposed Works Boundary

Existing Luas Lines

- Green Line
- Existing Luas Stops

Noise & Vibration Monitoring

- Receiver

Locality Plan
Scale: 1:75,000

P03	22/09/24	S4 - Stage Approval	SM	AC	AC	ED
P02	09/02/24	S4 - Stage Approval	MC	SS	AD	ED
Rev.	Date	Suitability / Purpose	Drawn	Check'd	Rev'd	Appr'd

Consultant

Client

Project

LUAS

FINGLAS


Drawing Title

Map Figure 15-2. Noise Model Receiver Locations

Sheet 1 of 3

Scale @ A3	1:5,000	
BT Project No.	21401	
Client Project No.	LDD101	
Drawing No.	LDD101-BEV-NV-ROUT-XX-DR-LE-00006	Rev. P03

This drawing is not to be used in whole or part other than the intended purpose and project as defined on this drawing. Refer to the contract for full terms and conditions.

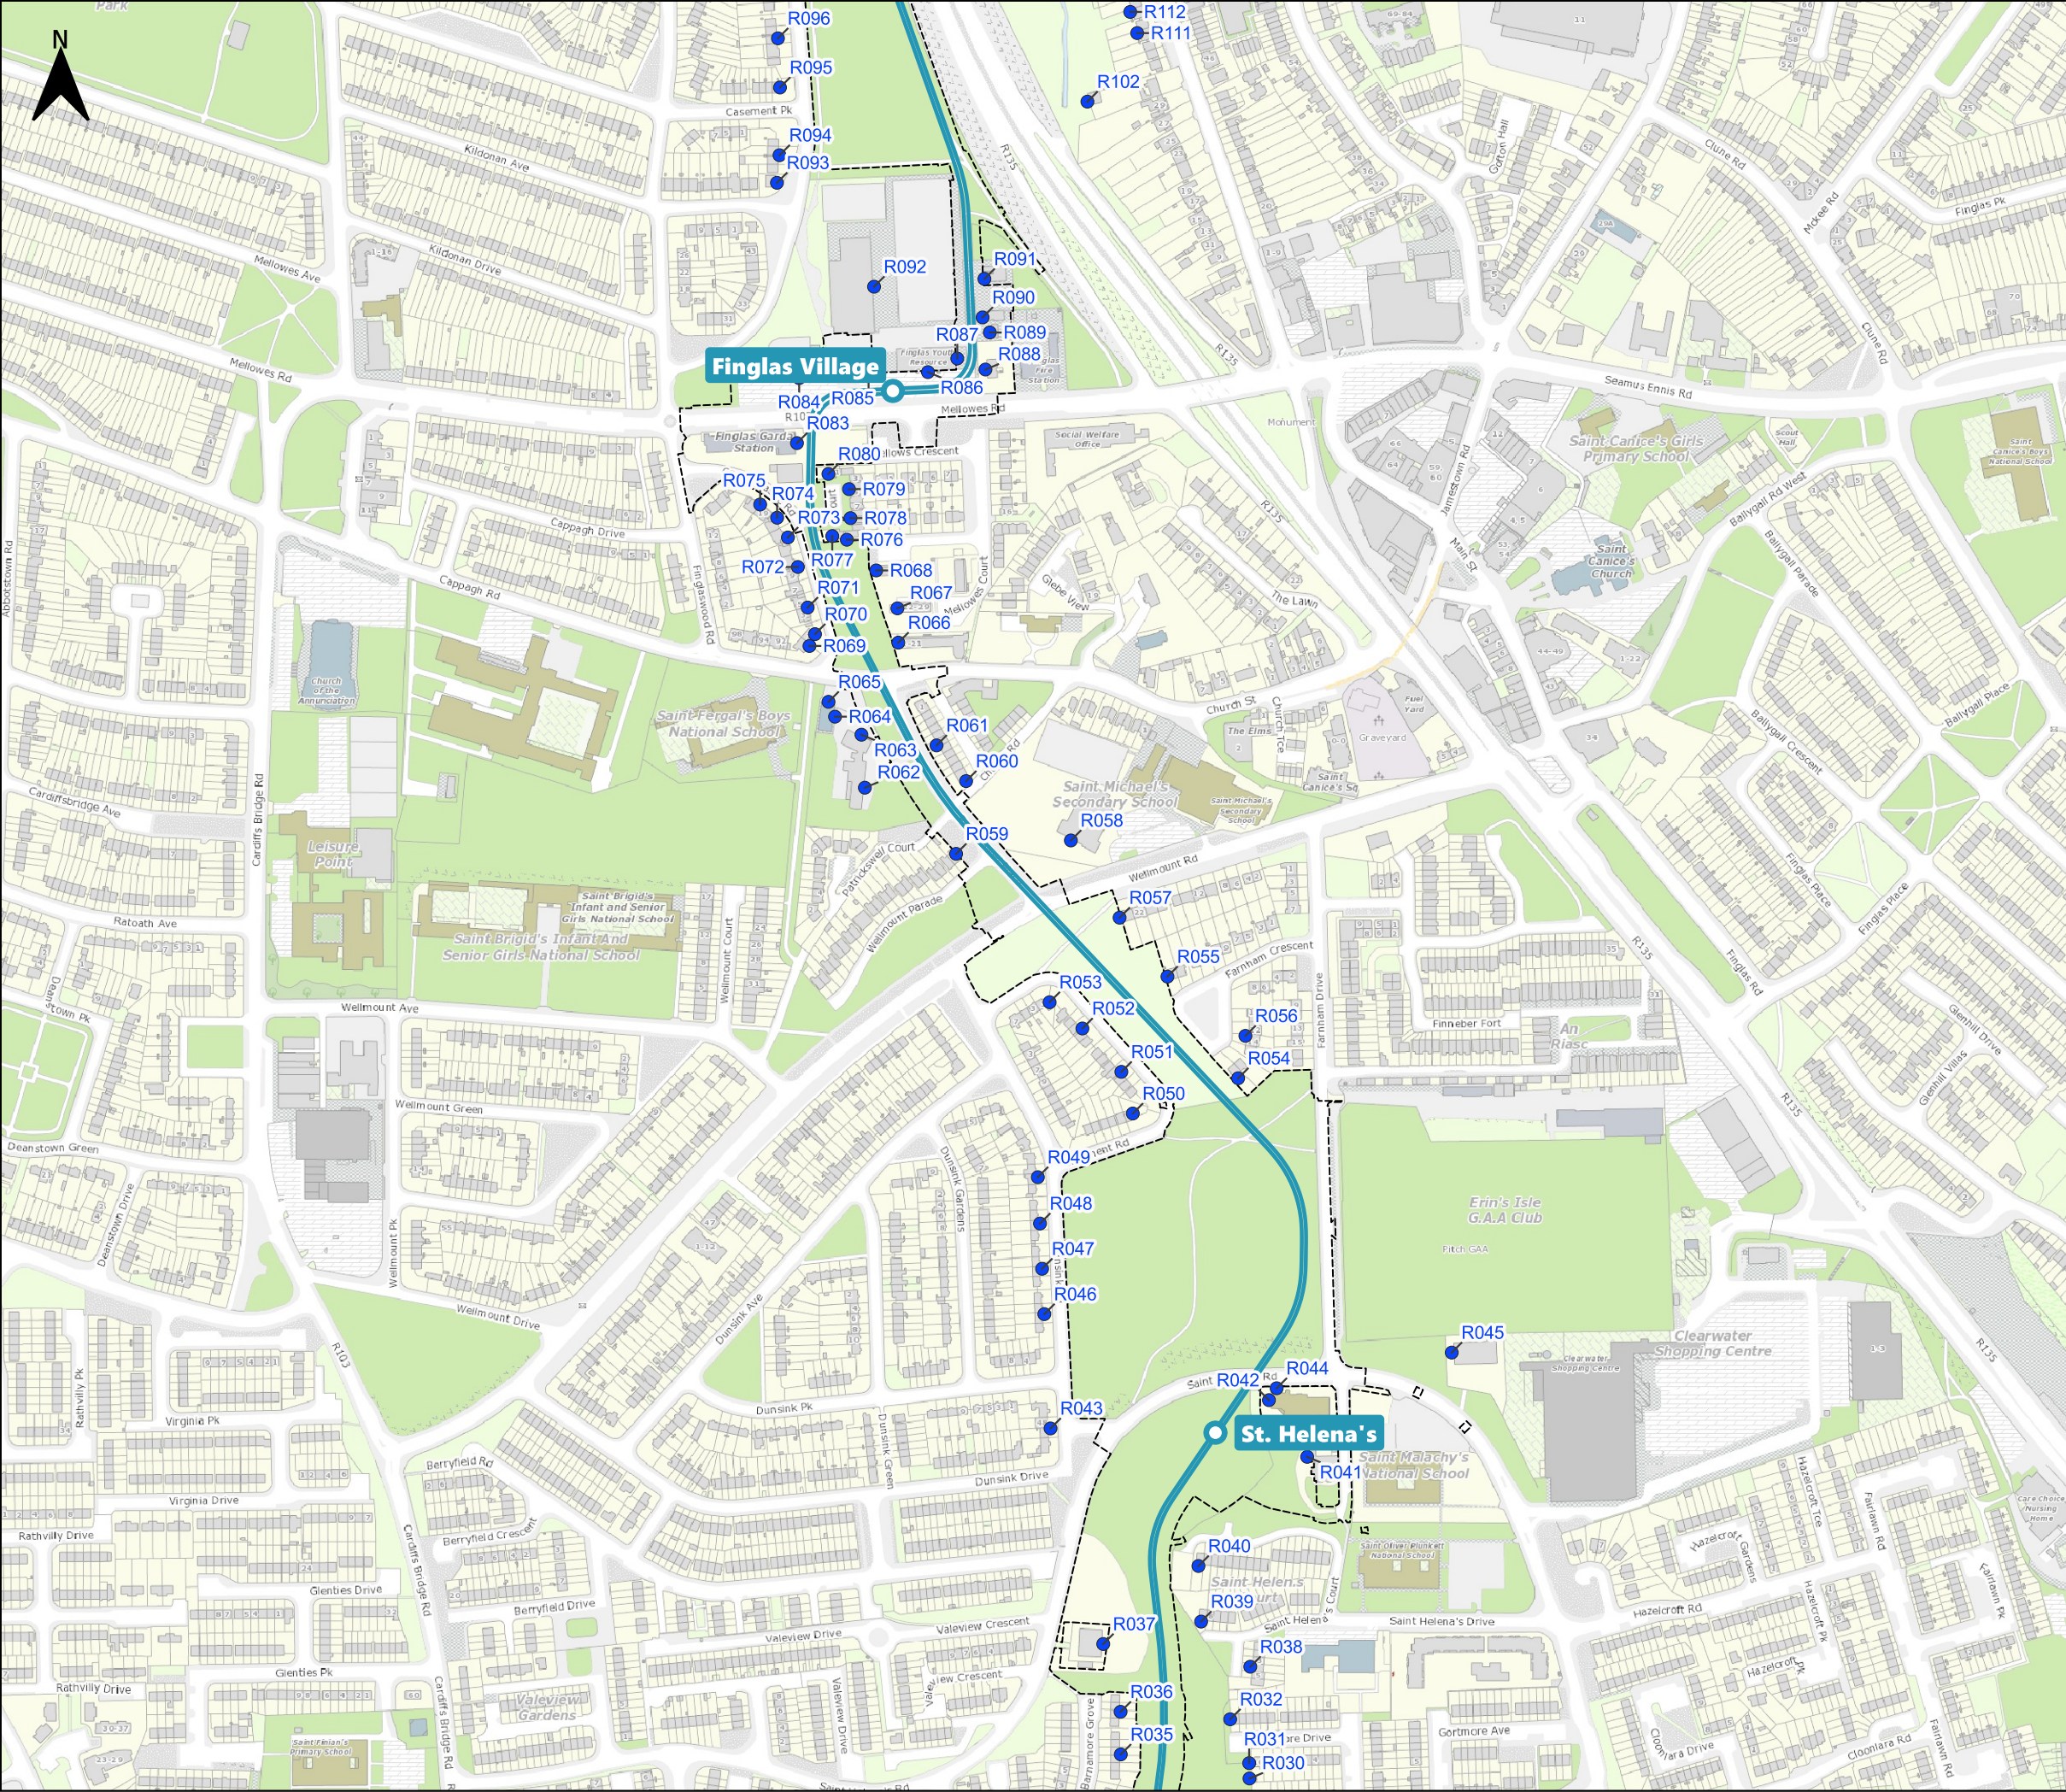

Legend

Luas Finglas

Proposed Scheme Alignment

Proposed New Luas Stops

Proposed Park & Ride Site

Extent of Proposed Works Boundary

Existing Luas Lines

Green Line

Existing Luas Stops

Noise & Vibration Monitoring

Receiver

Locality Plan

Scale: 1:75,000

P03	22/09/24	S4 - Stage Approval	SM	AC	AC	ED
P02	09/02/24	S4 - Stage Approval	MC	SS	AD	ED
Rev.	Date	Suitability / Purpose	Drawn	Check'd	Rev'd	App'r'd

Consultant

BARRY

TRANSPORTATION

egis

Client

TII

Bonnasgar Iompair Éireann
Transport Infrastructure Ireland

NTA

Údarás Náisiúnta Iompair
National Transport Authority

Project

LUAS

FINGLAS

Drawing Title

Map Figure 15-2. Noise Model Receiver Locations


Sheet 2 of 3

Scale @ A3	1:5,000		
BT Project No.	21401		
Client Project No.	LDD101		
Drawing No.	LDD101-BEV-NV-ROUT-XX-DR-LE-00007	Rev.	P03

This drawing is not to be used in whole or part other than the intended purpose and project as defined on this drawing. Refer to the contract for full terms and conditions.

© National Roads Authority (NRA) 2024. This drawing is confidential and the copyright in it is owned by NRA. This drawing must not be either loaned, copied or otherwise reproduced in whole or in part or used for any purpose without the prior permission of NRA. Transport Infrastructure Ireland (TII) is an operational name of the National Roads Authority.

© Bluesky International Ltd. © National Mapping Division of Tailte Éireann CYAL50380562. All elevations are in metres and relate to Geoid Model (OSGM02) Malin Head as defined by existing Project Control. All Co-ordinates are in Irish Transverse Mercator Grid (ITM) as defined by VRS active GNSS station Tallaght College (TLLG).

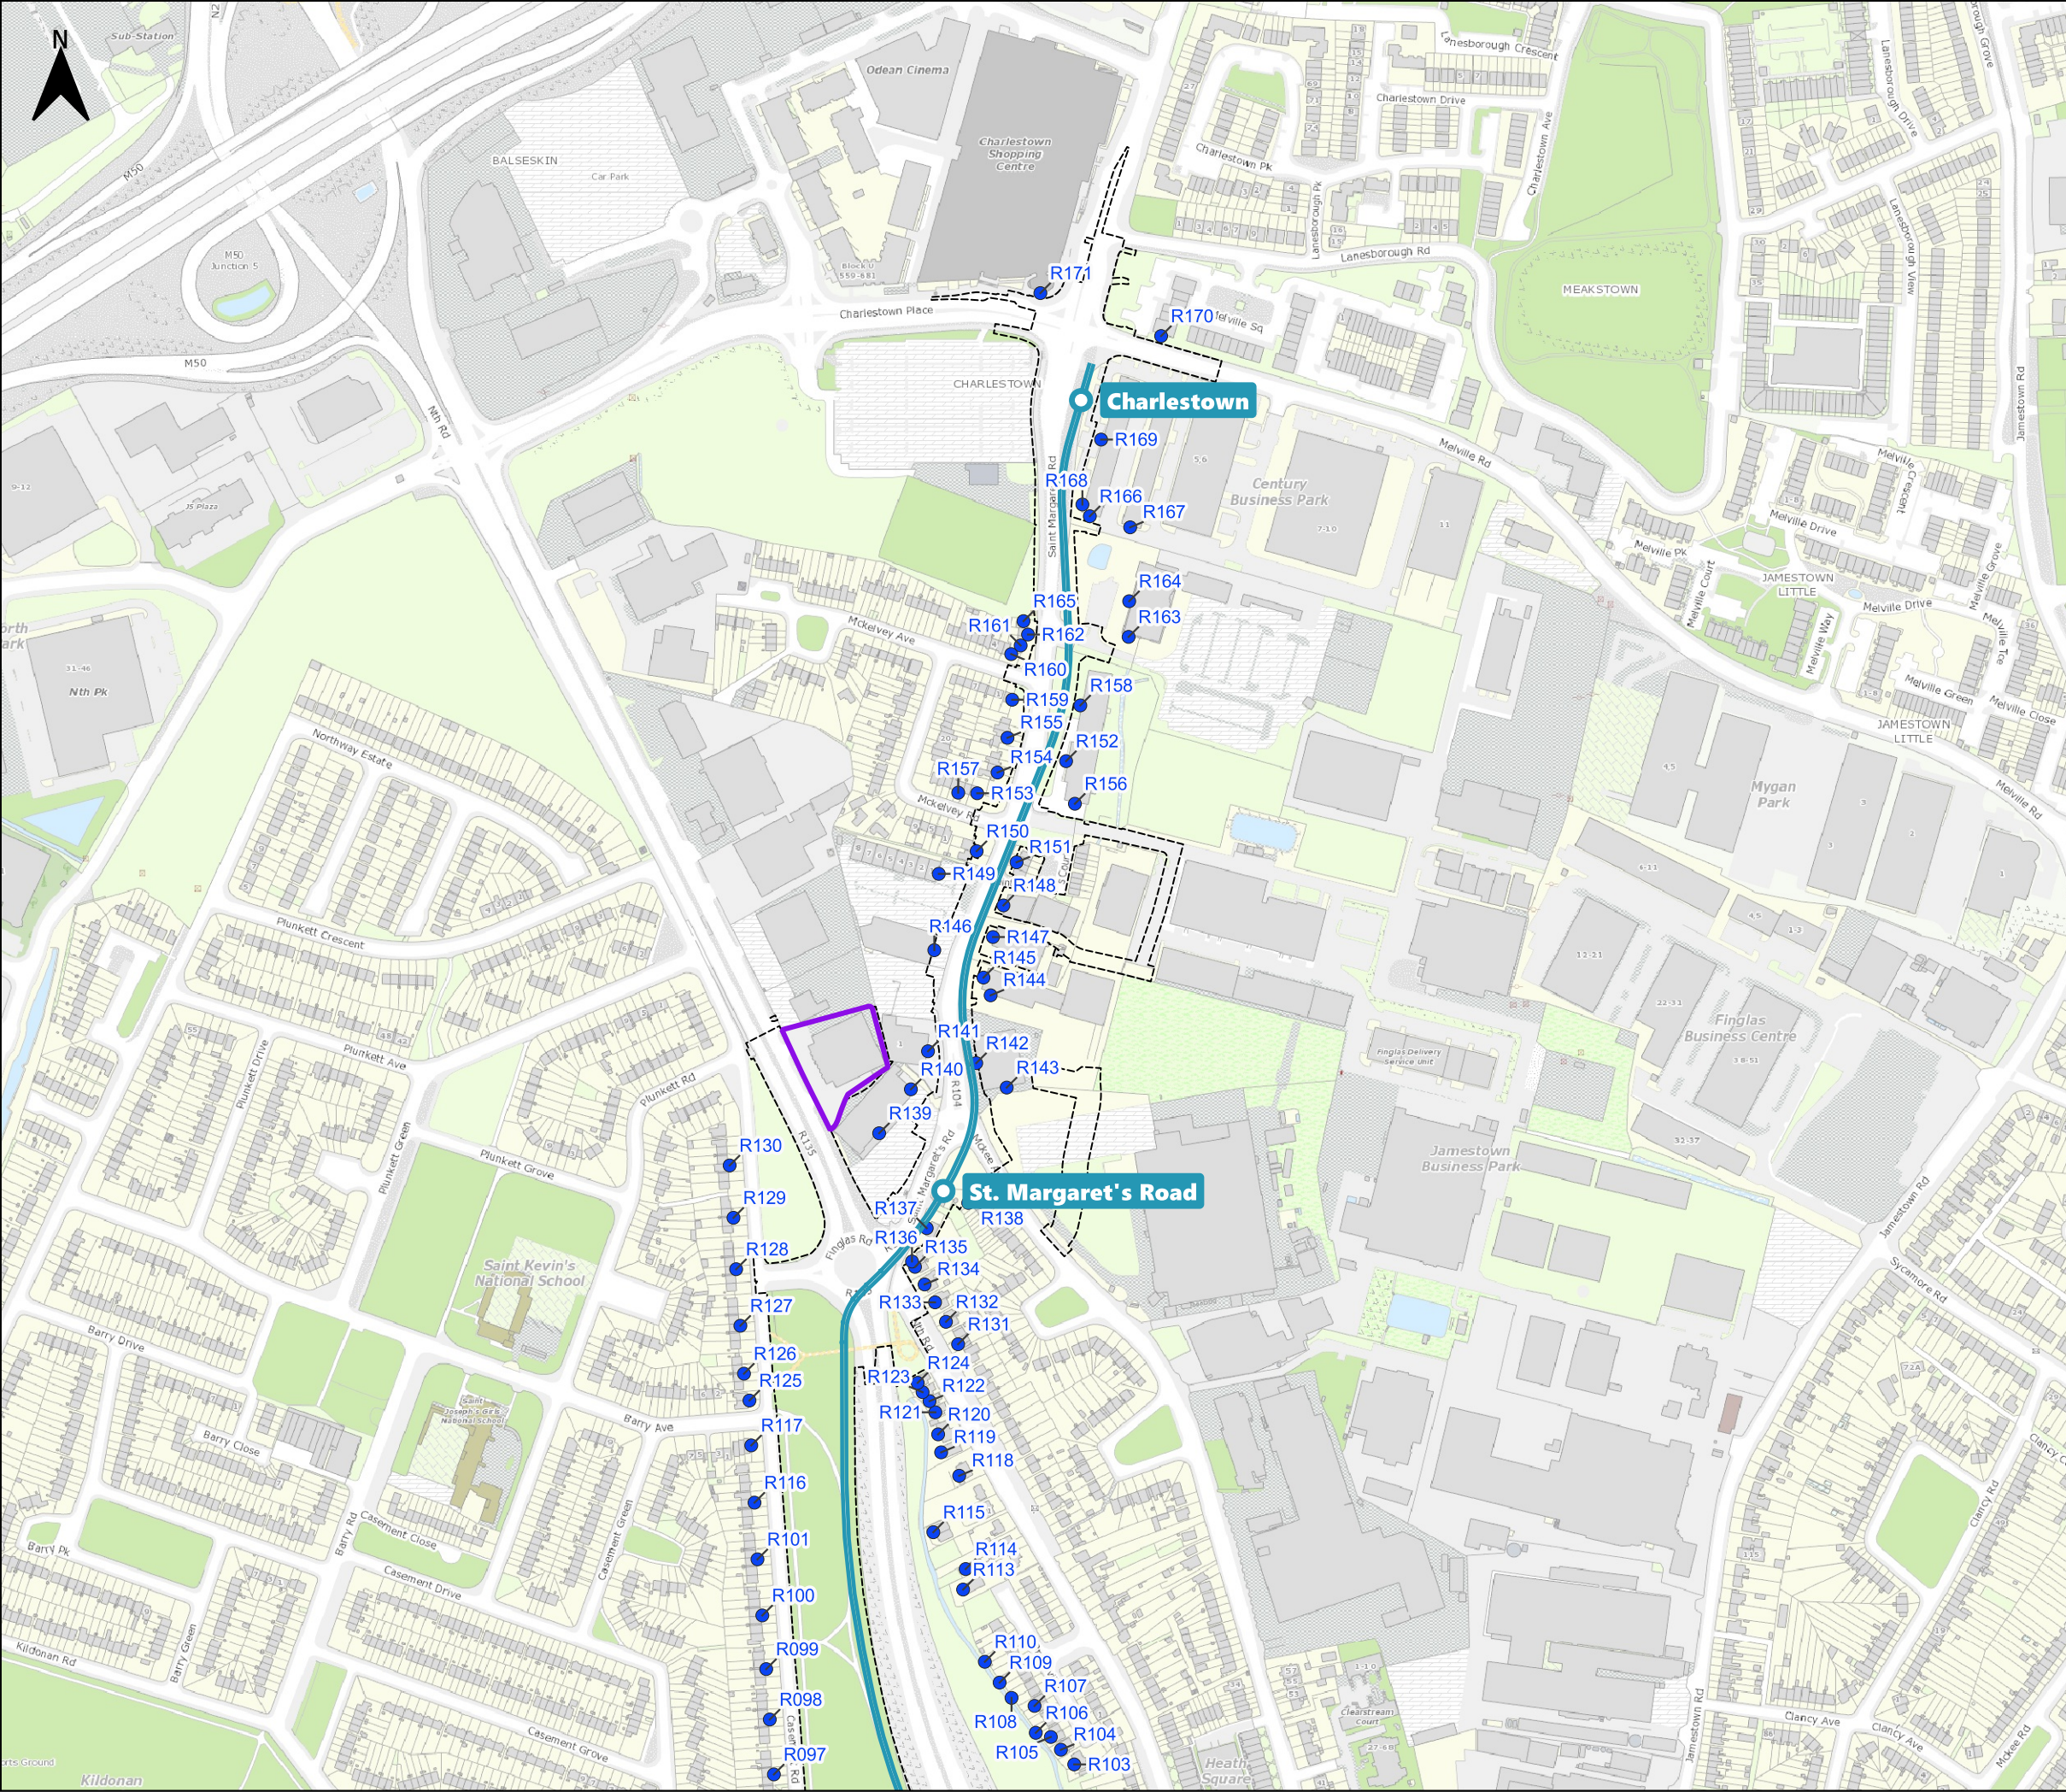

Legend

Luas Finglas

- Proposed Scheme Alignment
- Proposed New Luas Stops
- Proposed Park & Ride Site
- Extent of Proposed Works Boundary

Existing Luas Lines

- Green Line
- Existing Luas Stops

Noise & Vibration Monitoring

- Receiver

Locality Plan
Scale: 1:75,000

P03	22/09/24	S4 - Stage Approval	SM	AC	AC	ED
P02	09/02/24	S4 - Stage Approval	MC	SS	AD	ED
Rev.	Date	Suitability / Purpose	Drawn	Check'd	Rev'd	Appr'd

Consultant

Client

Project

Drawing Title

Map Figure 15-2. Noise Model Receiver Locations
Sheet 3 of 3

Scale @ A3	1:5,000	
BT Project No.	21401	
Client Project No.	LDD101	
Drawing No.	LDD101-BEV-NV-ROUT-XX-DR-LE-00008	Rev. P03

This drawing is not to be used in whole or part other than the intended purpose and project as defined on this drawing. Refer to the contract for full terms and conditions.