

**Legend**

**Luas Finglas**

Proposed Scheme Alignment

Proposed New Luas Stops

Extent of Proposed Works Boundary

Proposed Park & Ride Site

**Existing Luas**

Green Line

Existing Luas Stops

**Construction Activities**

Proposed Haul Road

Proposed Construction Compound

Proposed Construction Activity Sections

Proposed Site Access Points


**Alignment Areas**

Area 30

Area 31

Area 32

Area 33

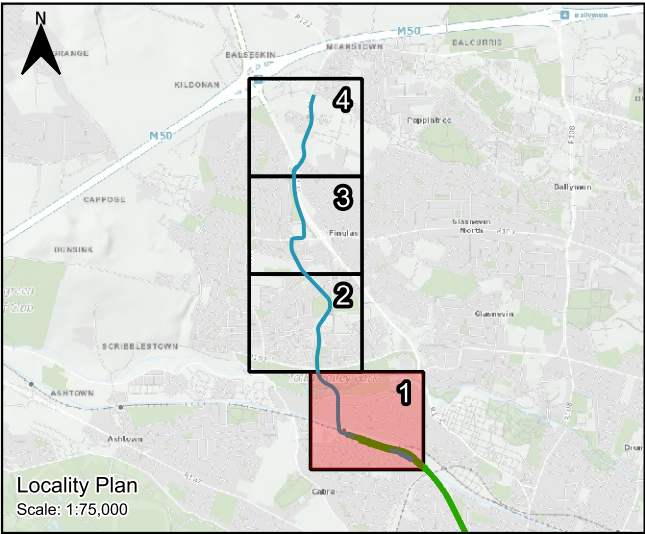

P03	08/08/24	S4 - Stage Approval	SM	AC	AC	ED
P02	29/07/24	S4 - Stage Approval	MG	MC	GD	ED
Rev.	Date	Suitability / Purpose	Drawn	Check'd	Rev'd	App'r'd

Consultant

BARRY

TRANSPORTATION

egis

Client

TII

Bonnasgar Iompair Éireann  
Transport Infrastructure Ireland

NTA

Údarás Náisiúnta Iompair  
National Transport Authority

Project

LUAS

FINGLAS

Drawing Title

Map Figure 6-1. Construction Activities

Sheet 1 of 4


Scale @ A3	1:3,500
BT Project No.	21401
Client Project No.	LDD101
Drawing No.	LDD101-BEV-GN-ROUT-XX-DR-LE-00002
Rev.	P03

This drawing is not to be used in whole or part other than the intended purpose and project as defined on this drawing. Refer to the contract for full terms and conditions.

© National Roads Authority (NRA) 2024. This drawing is confidential and the copyright in it is owned by NRA. This drawing must not be either loaned, copied or otherwise reproduced in whole or in part or used for any purpose without the prior permission of NRA. Transport Infrastructure Ireland (TII) is an operational name of the National Roads Authority.

© Bluesky International Ltd. © National Mapping Division of Tailte Éireann CYAL50380562. All elevations are in metres and relate to Geoid Model (OSGM02) Malin Head as defined by existing Project Control. All Co-ordinates are in Irish Transverse Mercator Grid (ITM) as defined by VRS active GNSS station Tallaght College (TLLG).



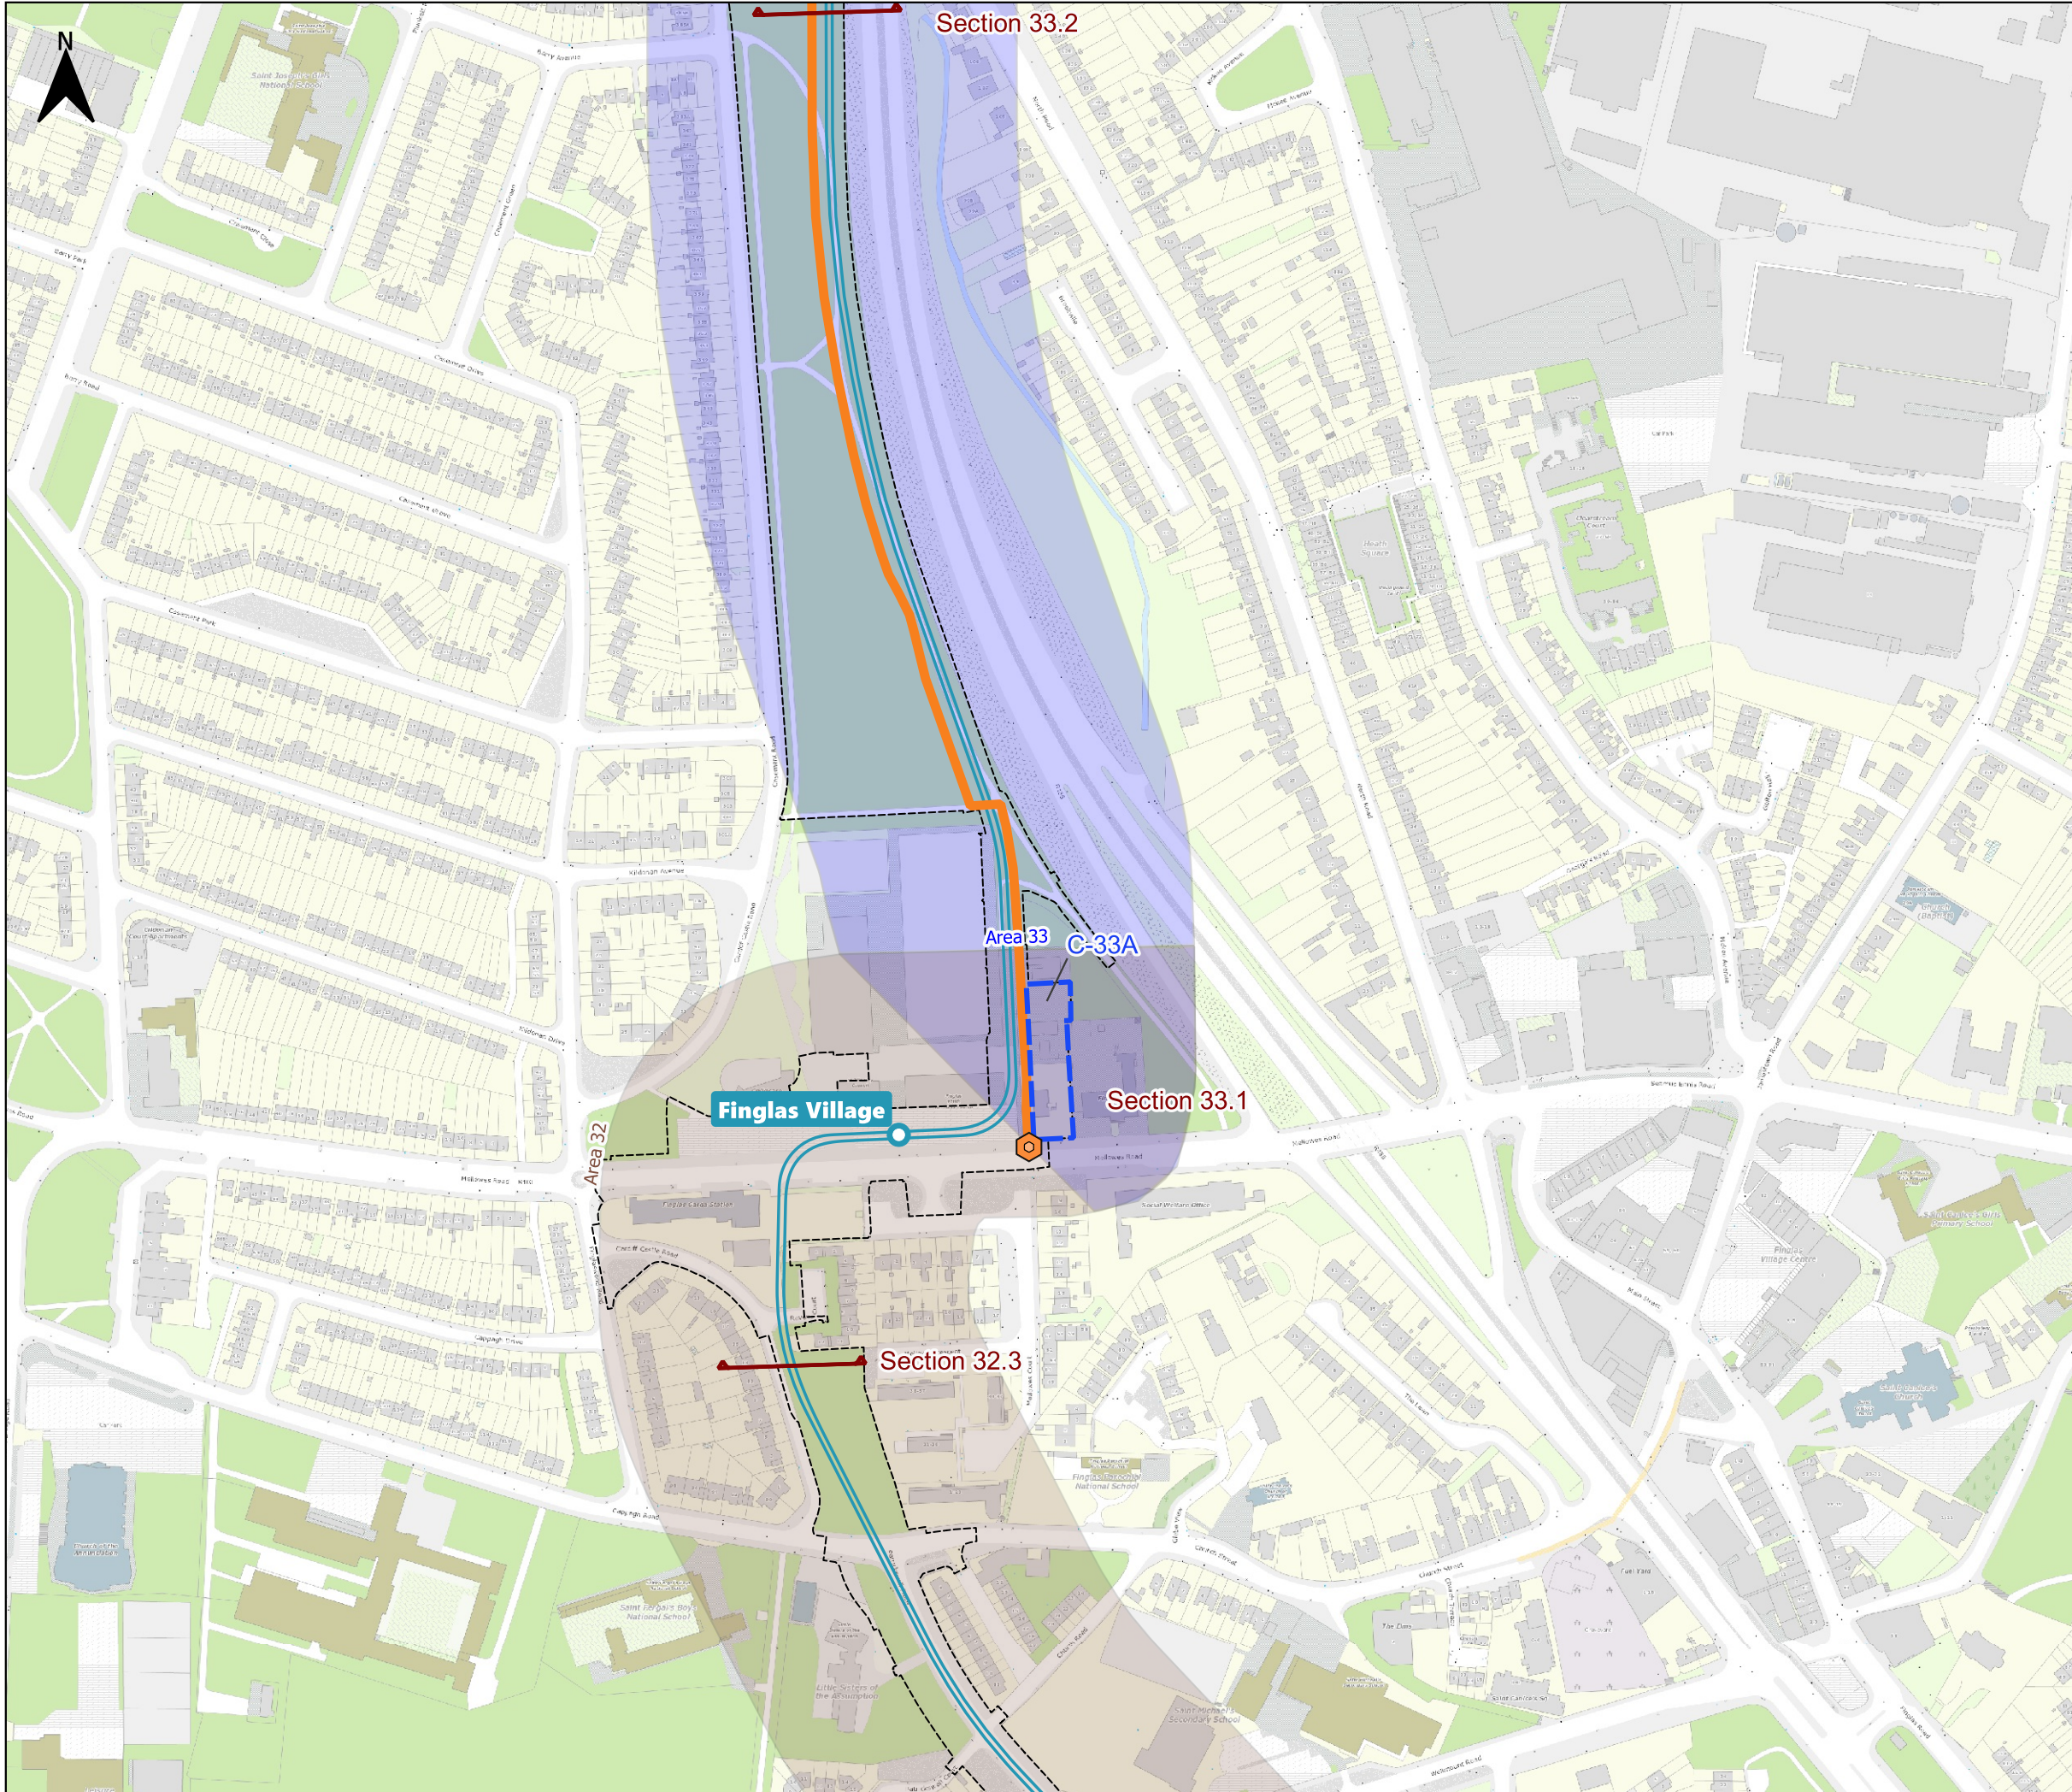

**Legend**

**Luas Finglas**

- Proposed Scheme Alignment
- Proposed New Luas Stops
- Extent of Proposed Works Boundary
- Proposed Park & Ride Site

**Existing Luas**

- Green Line
- Existing Luas Stops

**Construction Activities**

- Proposed Haul Road
- Proposed Construction Compound
- Proposed Construction Activity Sections
- Proposed Site Access Points

**Alignment Areas**

- Area 30
- Area 31
- Area 32
- Area 33

Locality Plan  
Scale: 1:75,000

P03	08/08/24	S4 - Stage Approval	SM	AC	AC	ED
P02	29/07/24	S4 - Stage Approval	MG	MC	GD	ED
Rev.	Date	Suitability / Purpose	Drawn	Check'd	Rev'd	Appr'd

Consultant

Client

Project

Drawing Title

Map Figure 6-1. Construction Activities  
Sheet 3 of 4

Scale @ A3	1:3,500
BT Project No.	21401
Client Project No.	LDD101
Drawing No.	LDD101-BEV-GN-ROUT-XX-DR-LE-00004
Rev.	P03

This drawing is not to be used in whole or part other than the intended purpose and project as defined on this drawing. Refer to the contract for full terms and conditions.

