



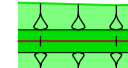





 







 


LEGEND


-  PROPOSED FLOOD WALL
-  PROPOSED LOW LEVEL FLOOD WALL
-  EXISTING WALL
-  EXISTING WALL TO BE DEMOLISHED
-  PROPOSED EMBANKMENT
-  EXISTING BUILDING
-  EXISTING GROUND LEVEL PROPERTY SIDE
-  EXISTING GROUND LEVEL RIVER SIDE
-  PROPOSED DEMOUNTABLE BARRIER
-  FILL AGAINST NEW WALL
-  PROPOSED CULVERT REPLACEMENT
-  PROPOSED FOUL RISING MAIN
-  EXISTING STORM DRAINAGE OUTFALL TO BE REINSTITATED
-  NEW STORM DRAINAGE OUTFALL
-  PROPOSED RAISED ROAD SURFACE
-  EXISTING ROAD TO BE REALIGNED, RESURFACED & REGRADED
-  PROPOSED FOOTPATH




ISLAND HOUSE CAUSEWAY - LONGSECTION
SCALE H 1:200, V 1:200

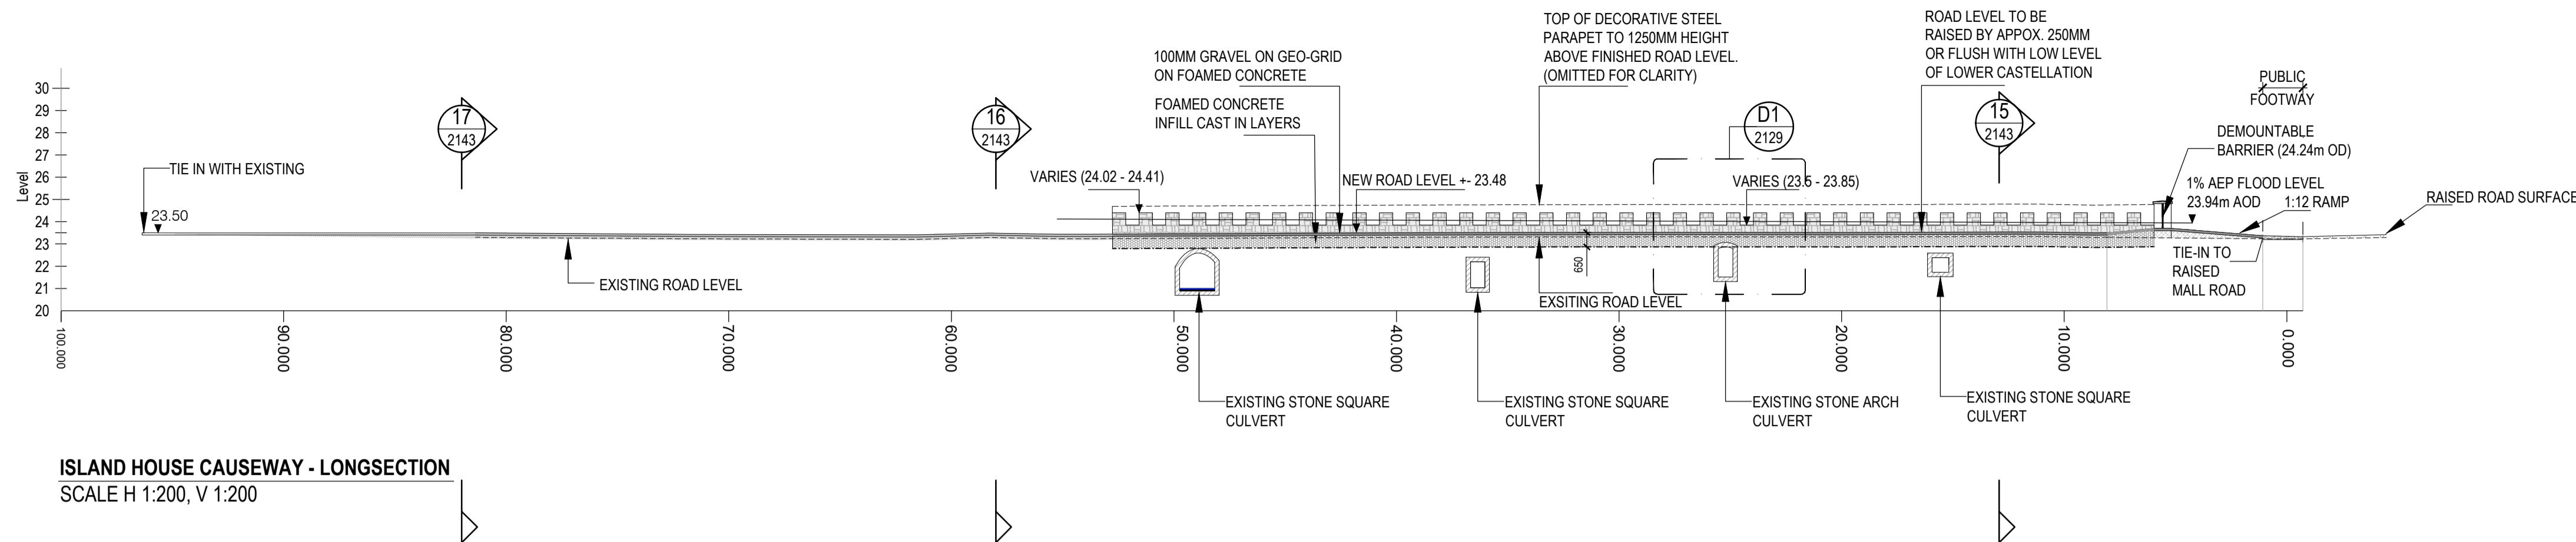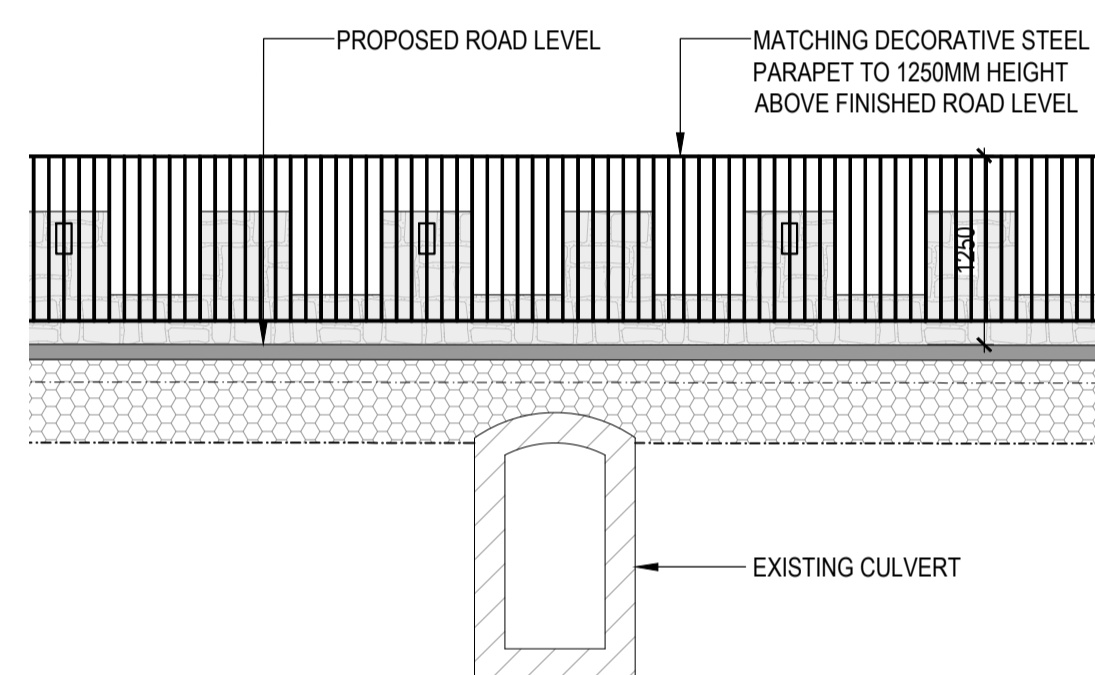


DETAIL
SCALE 1:50

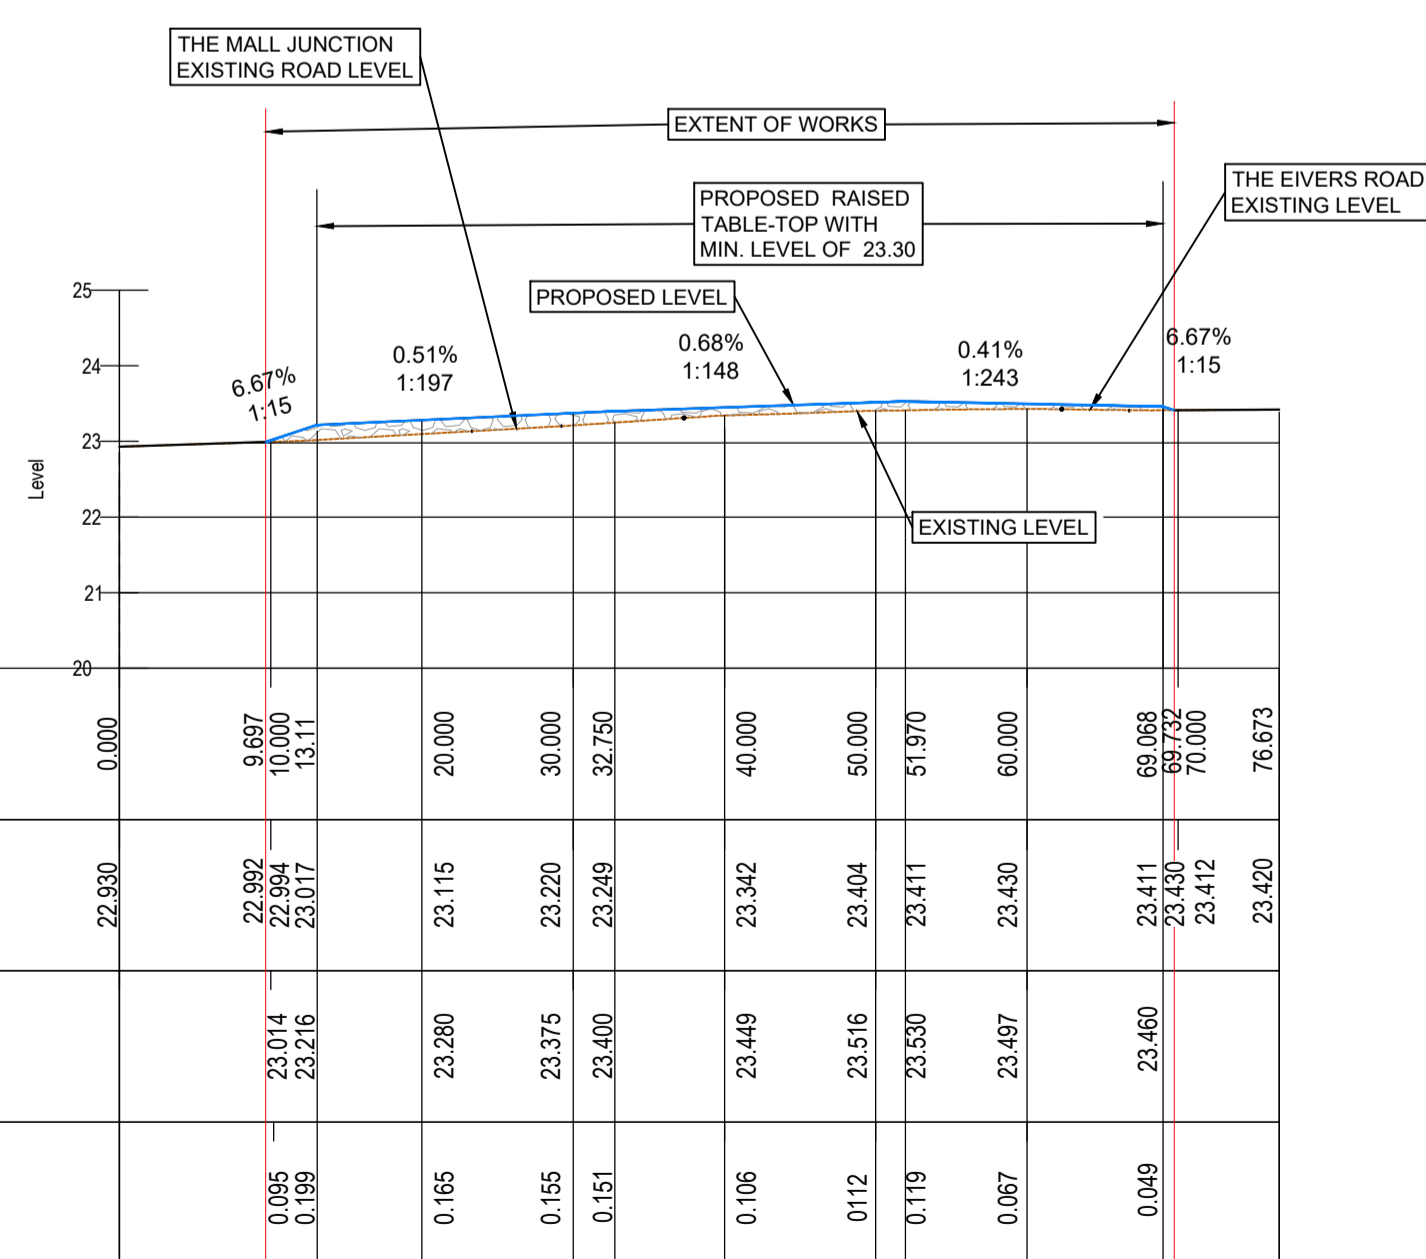

SCANLON PARK JUNCTION - LONGSECTION
SCALE: H 1:500, V 1:100. DATUM: 20.000

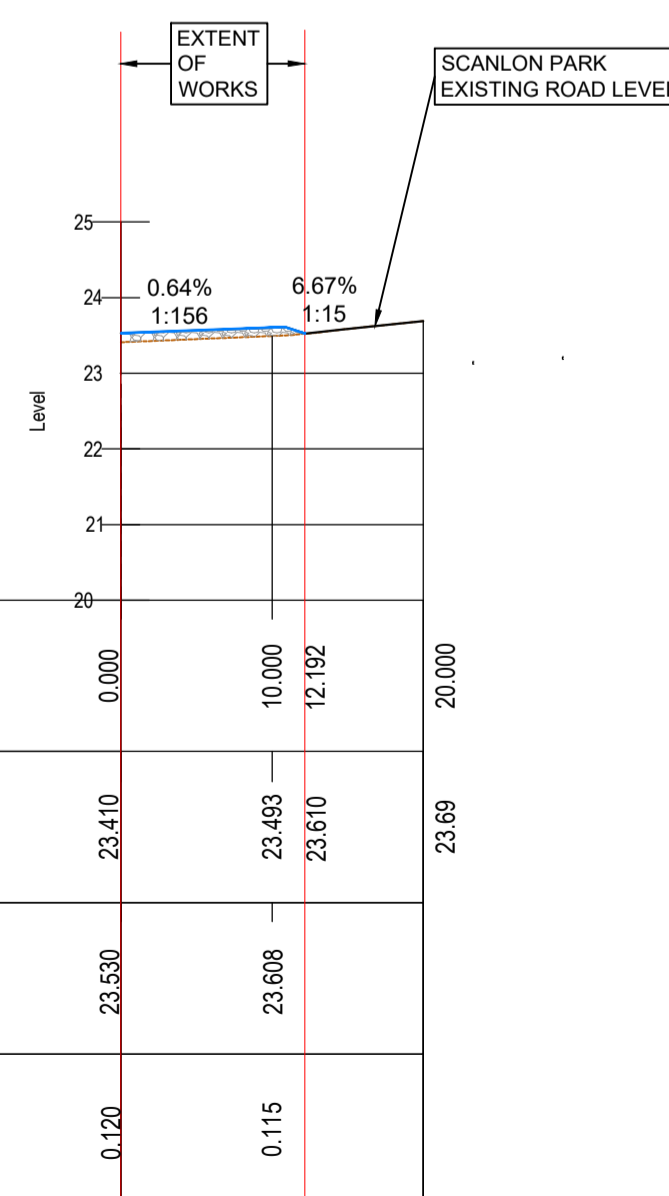

SCANLON PARK JUNCTION - LONGSECTION
SCALE: H 1:500, V 1:100. DATUM: 20.000

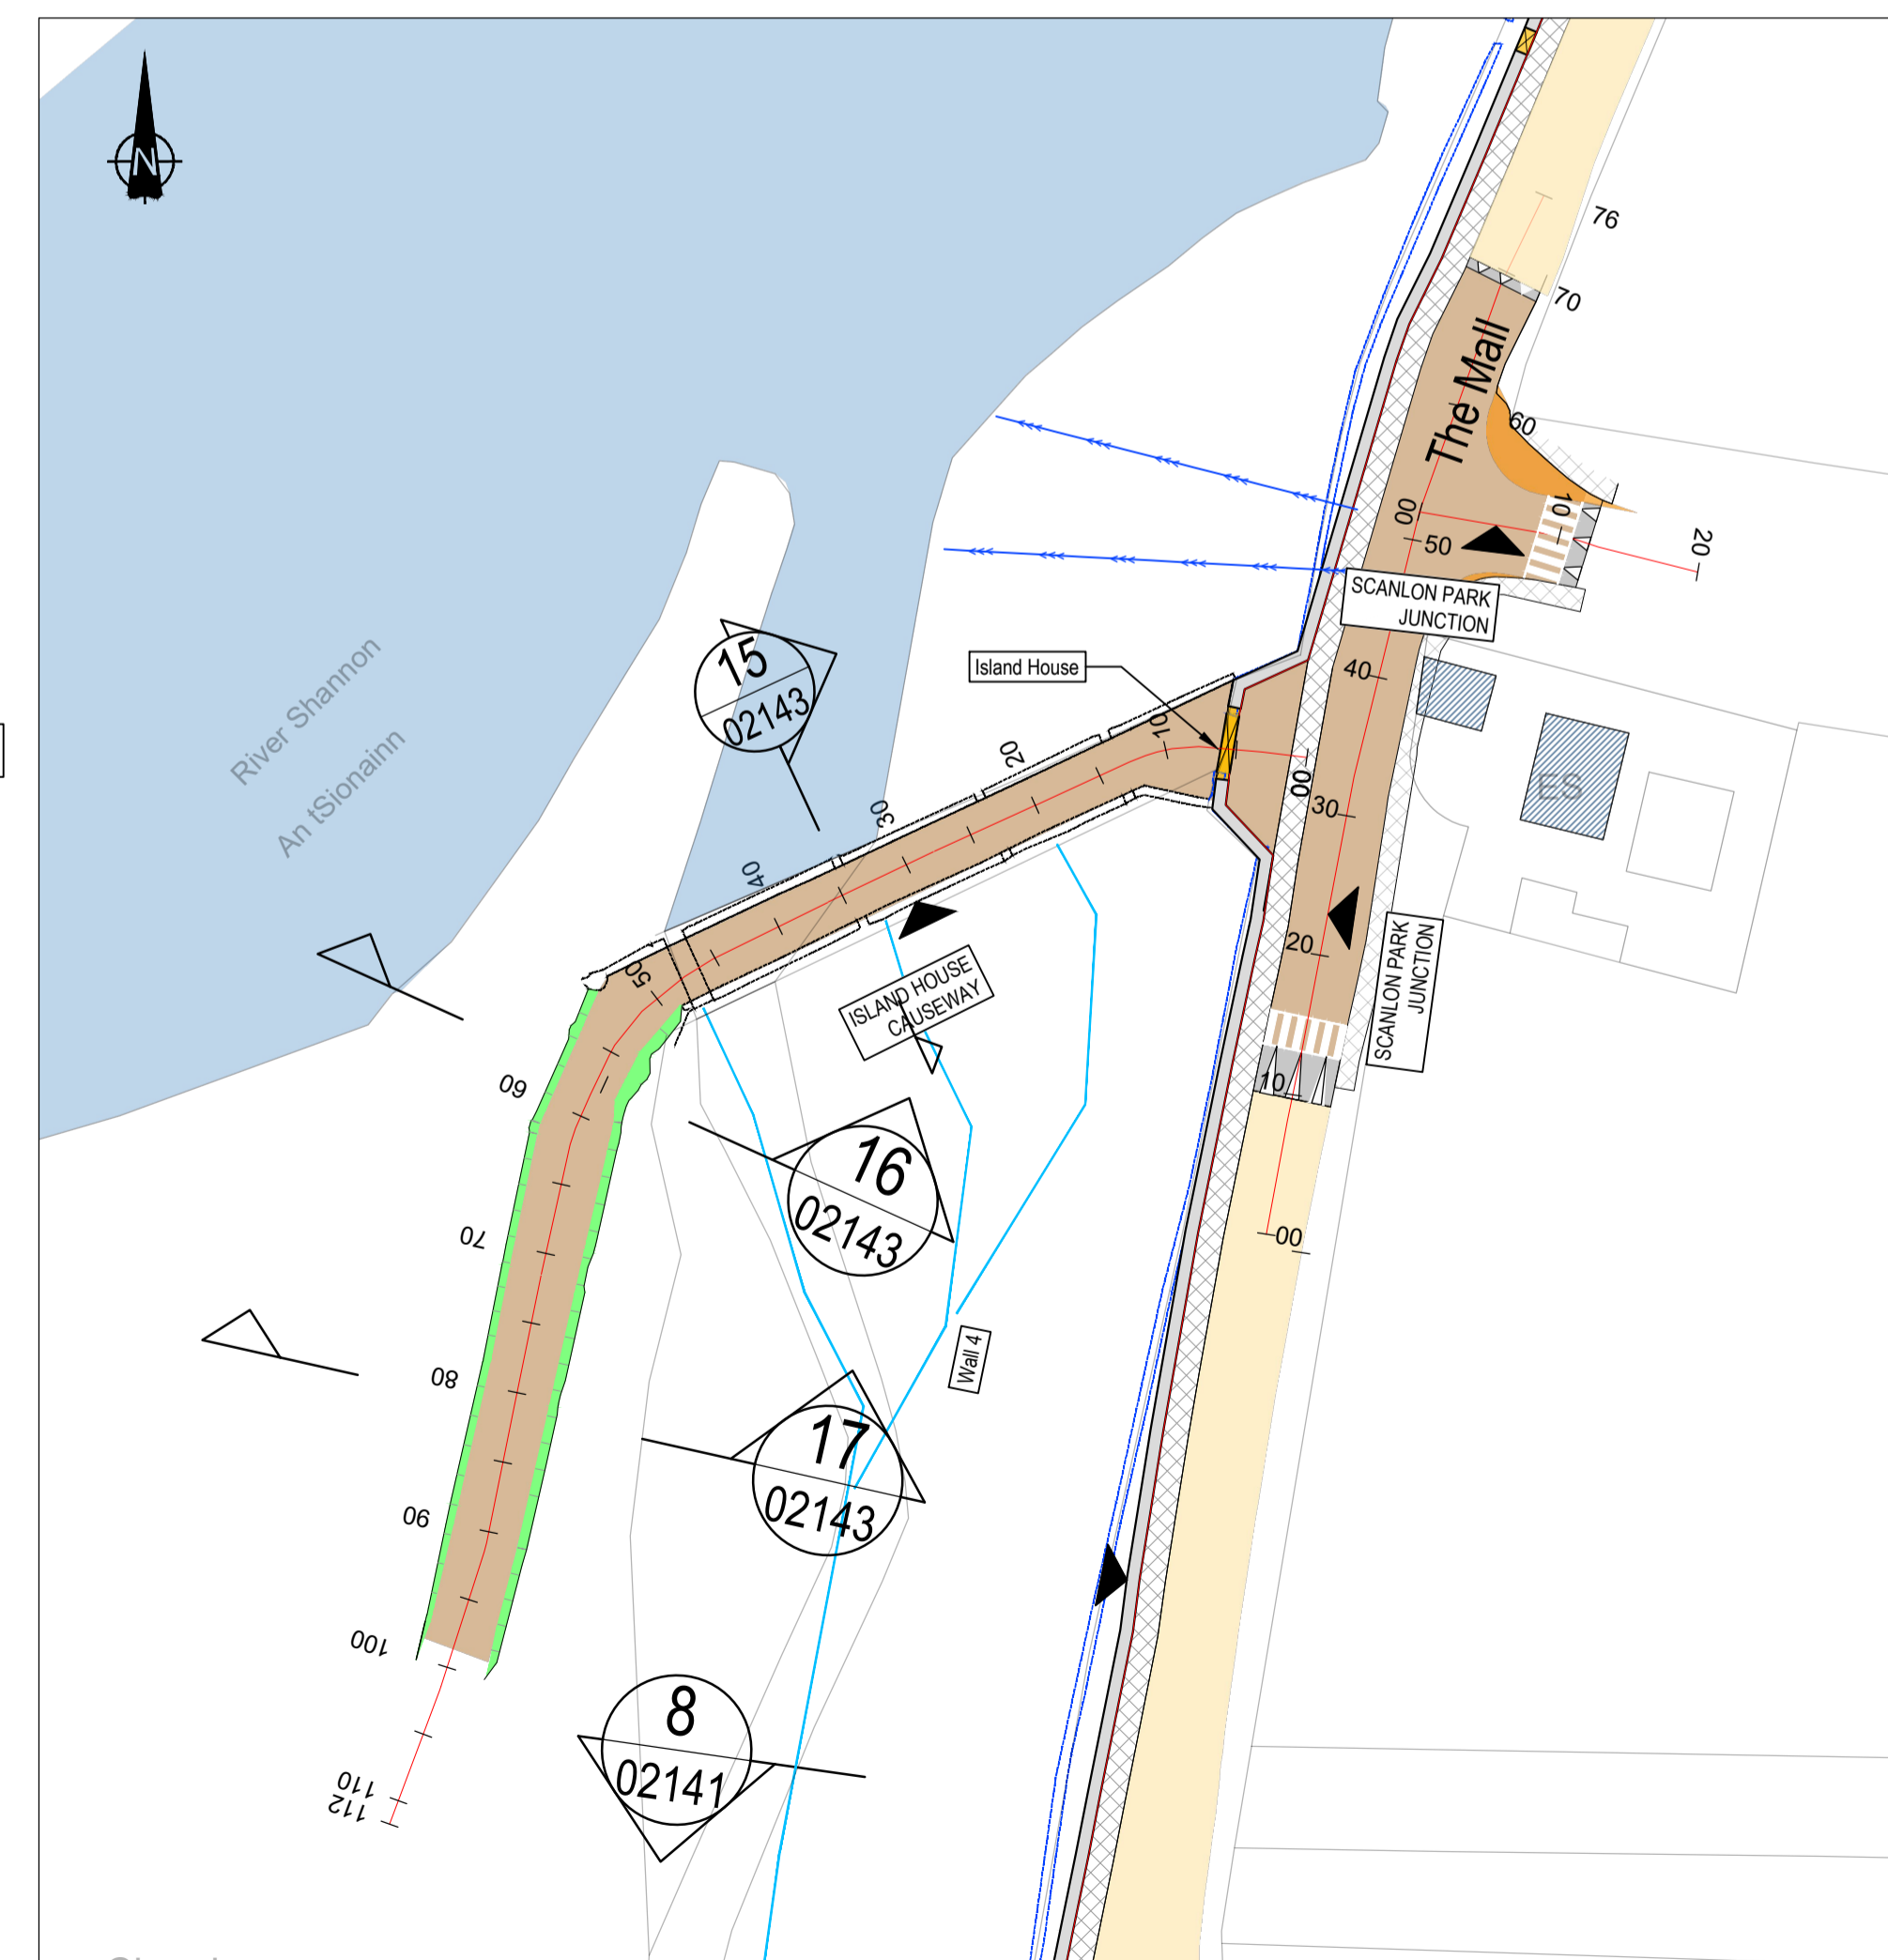

LOCATION PLAN
SCALE 1:500

Rev.	Suit.	Description	Drawn	Chkd	Date
C01	A1	PLANNING APPLICATION SUBMISSION	WS	RK	18/11/2024

Client:



OPW
Oifig na nOibréacha Poiblí
Office of Public Works



Comhairle Cathrach
& Contae Luimnigh
Limerick City
& County Council

Clients Representative:



egis
JBA consulting

Egis Engineering Ireland Ltd.
Clasraon House, Dundrum Business Park, Dundrum Road, Dublin 14
www.egis-group.com

JBA Consulting Engineers and Scientists Limited
24 Grove Island, Corbally, Limerick
www.jbaconsulting.ie

Project
**CASTLECONNELL
FLOOD RELIEF SCHEME**

Drawing Title
**ELEVATIONS & LONGSECTIONS
SHEET 10**

Drawn by:	WS	Date:	18/11/2024
Checked by:	RK	Date:	18/11/2024
Approved by:	RK	Date:	18/11/2024
Internal Project REF:	EGIS: 19104 JBA: 2019a0927		
Scales:	AS INDICATED @A1		
Stage:	PLANNING		
Drawing No.:	19104-JBB-XX-DR-C-02129	Revision:	C01
		Suitability Code:	A1