




SECTION 1
SCALE 1:100
02120

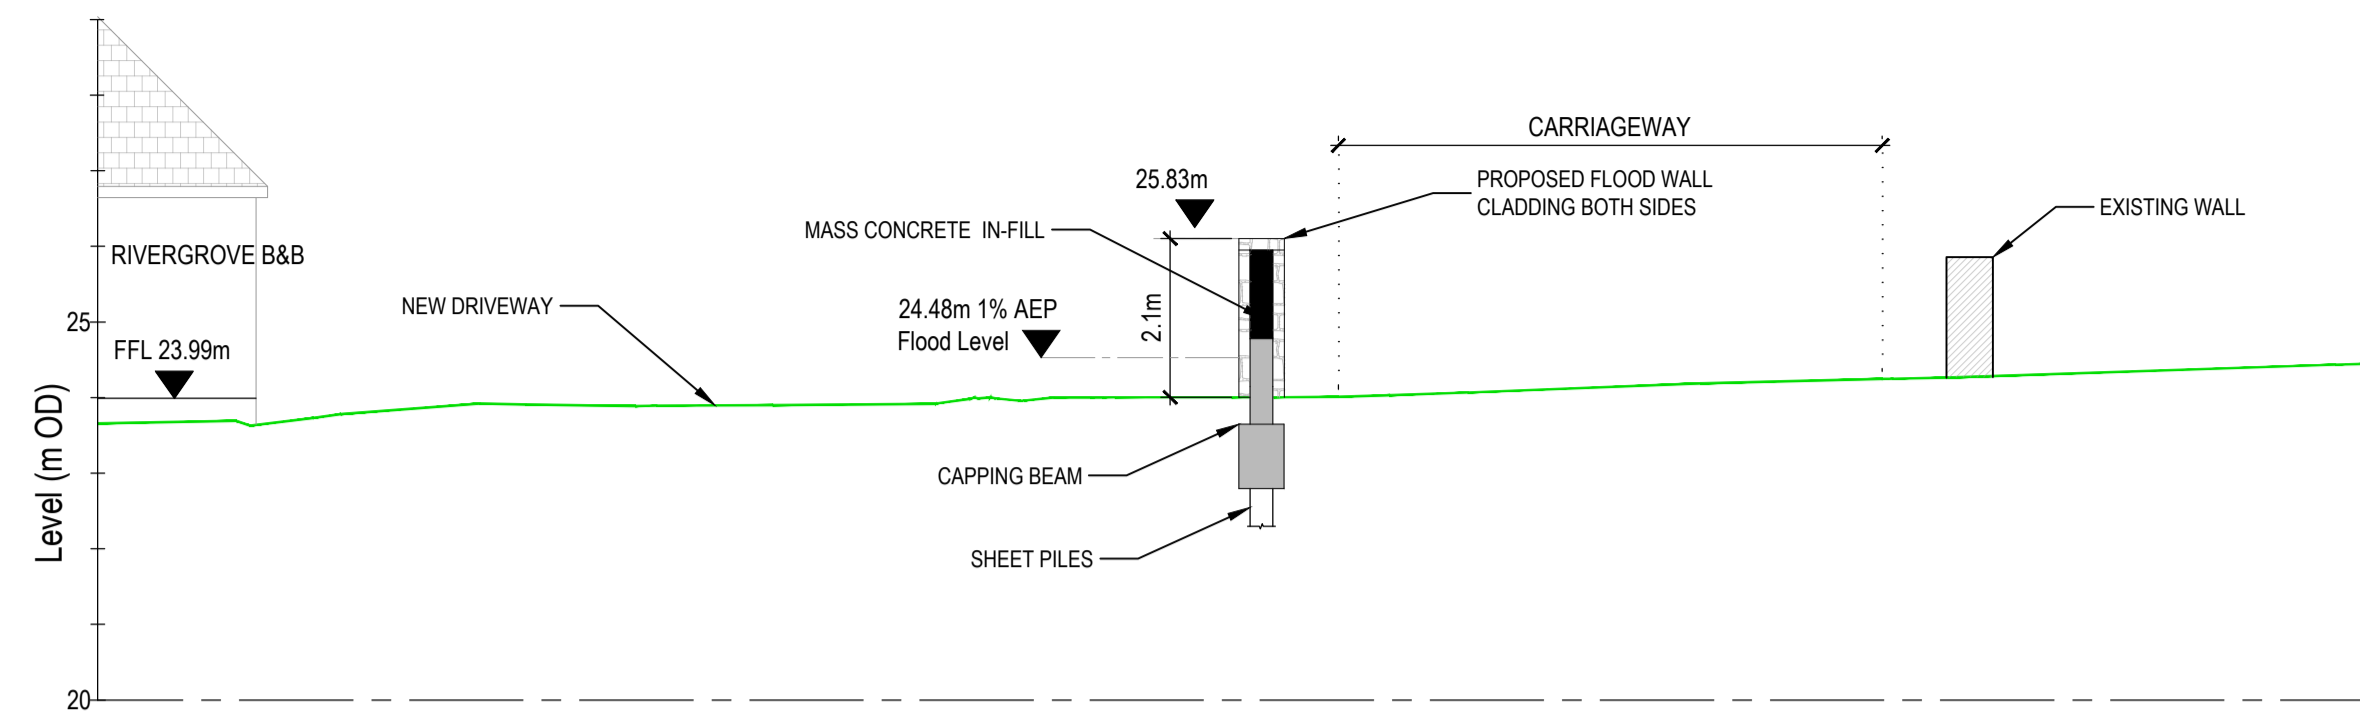


SECTION 2
SCALE 1:100
02120

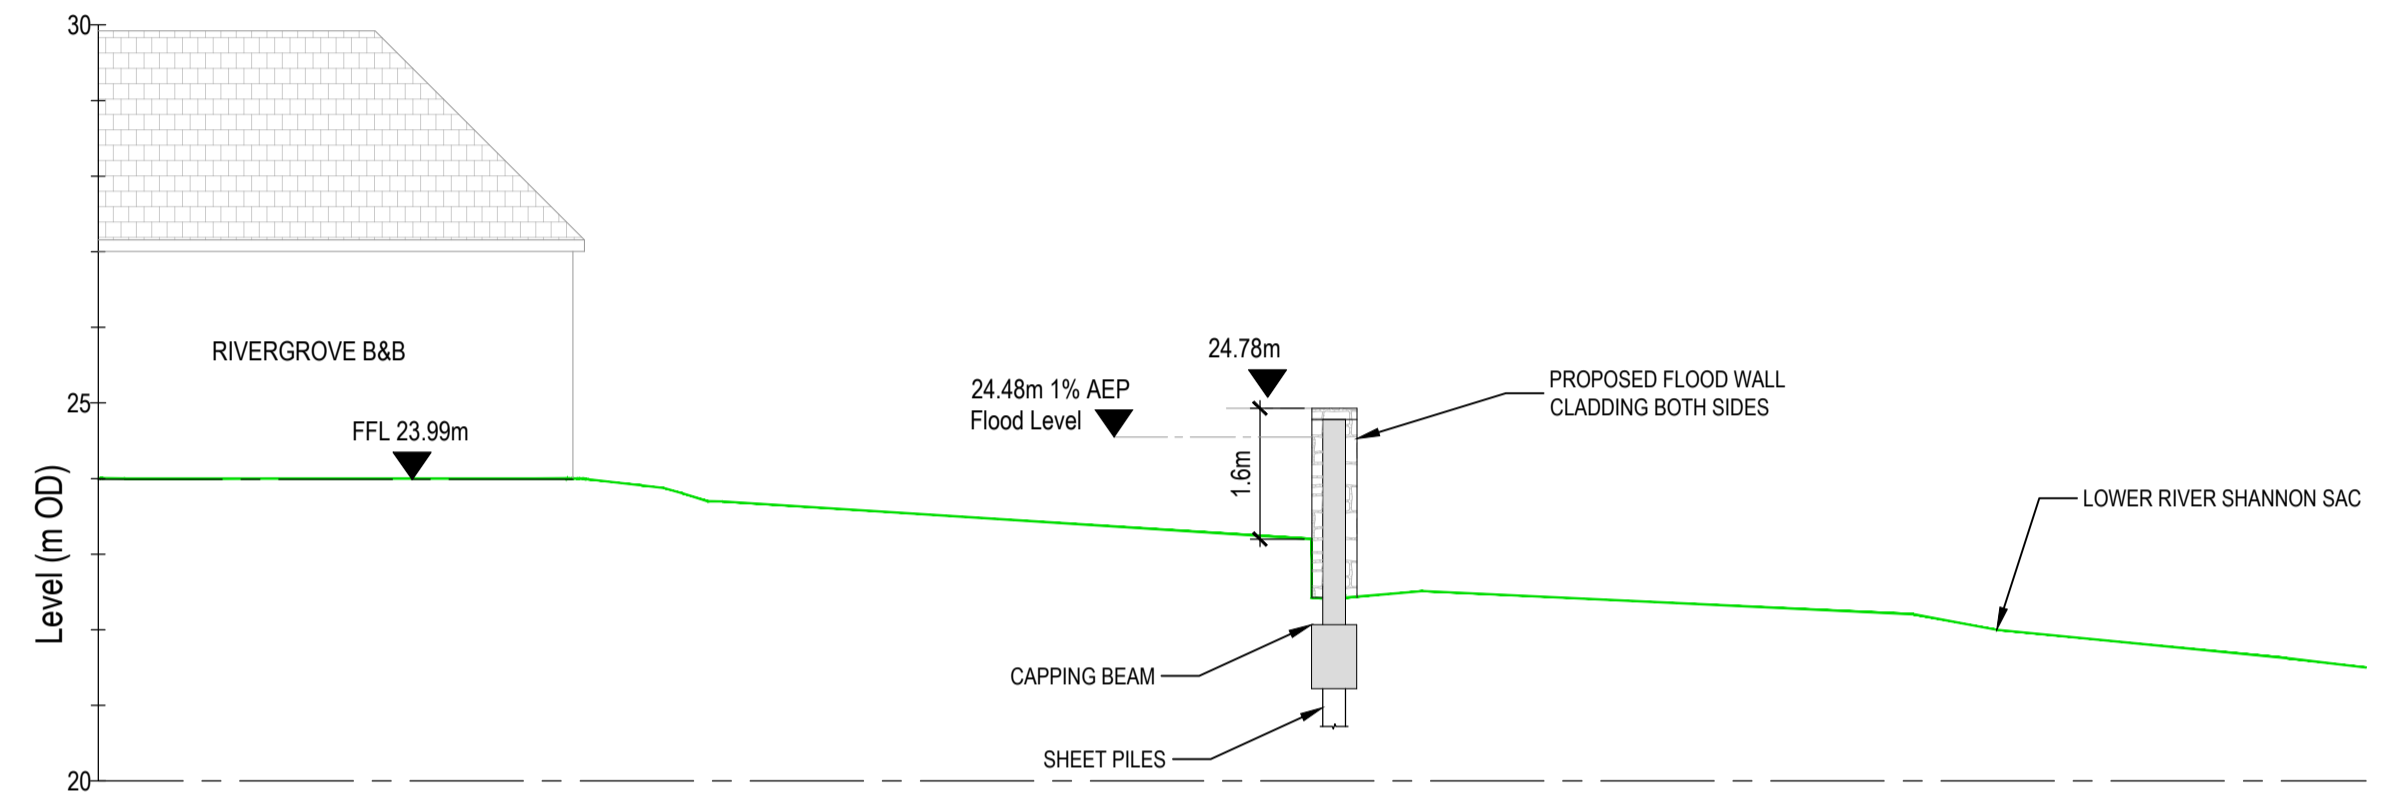


SECTION 3
SCALE 1:100
02120

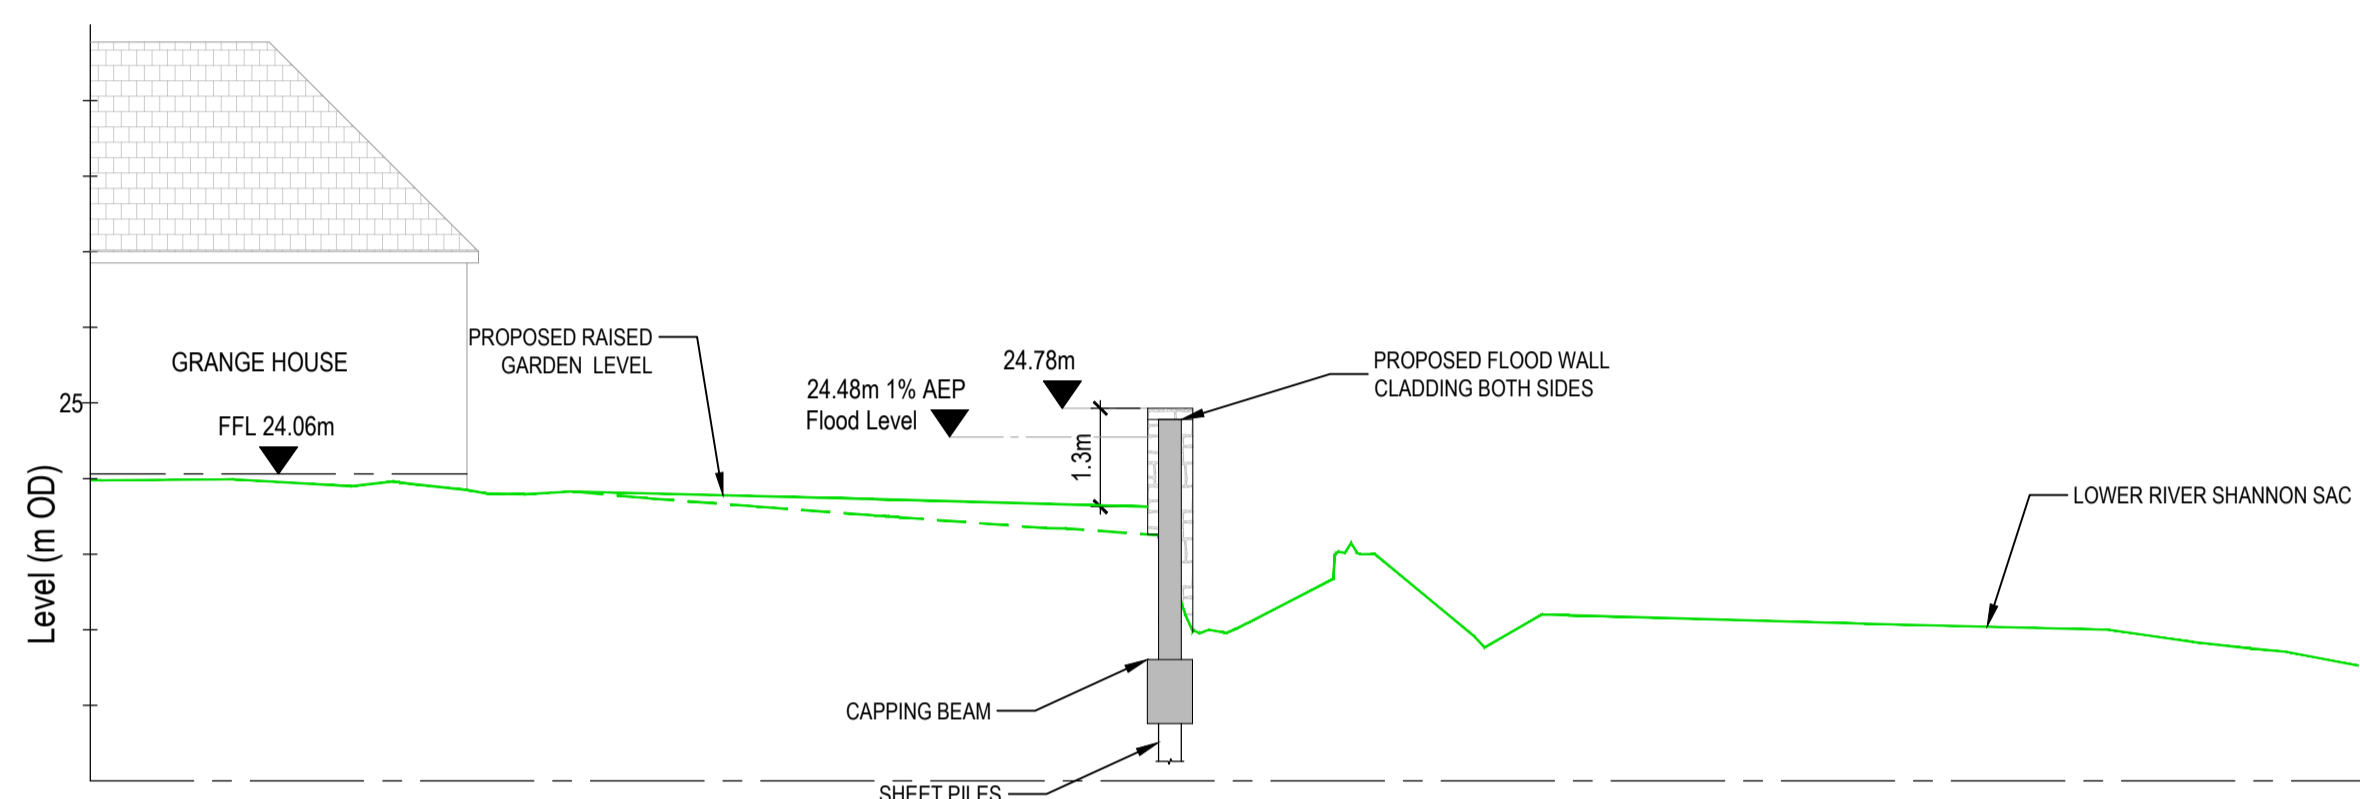

SECTION 4
SCALE 1:100
02120

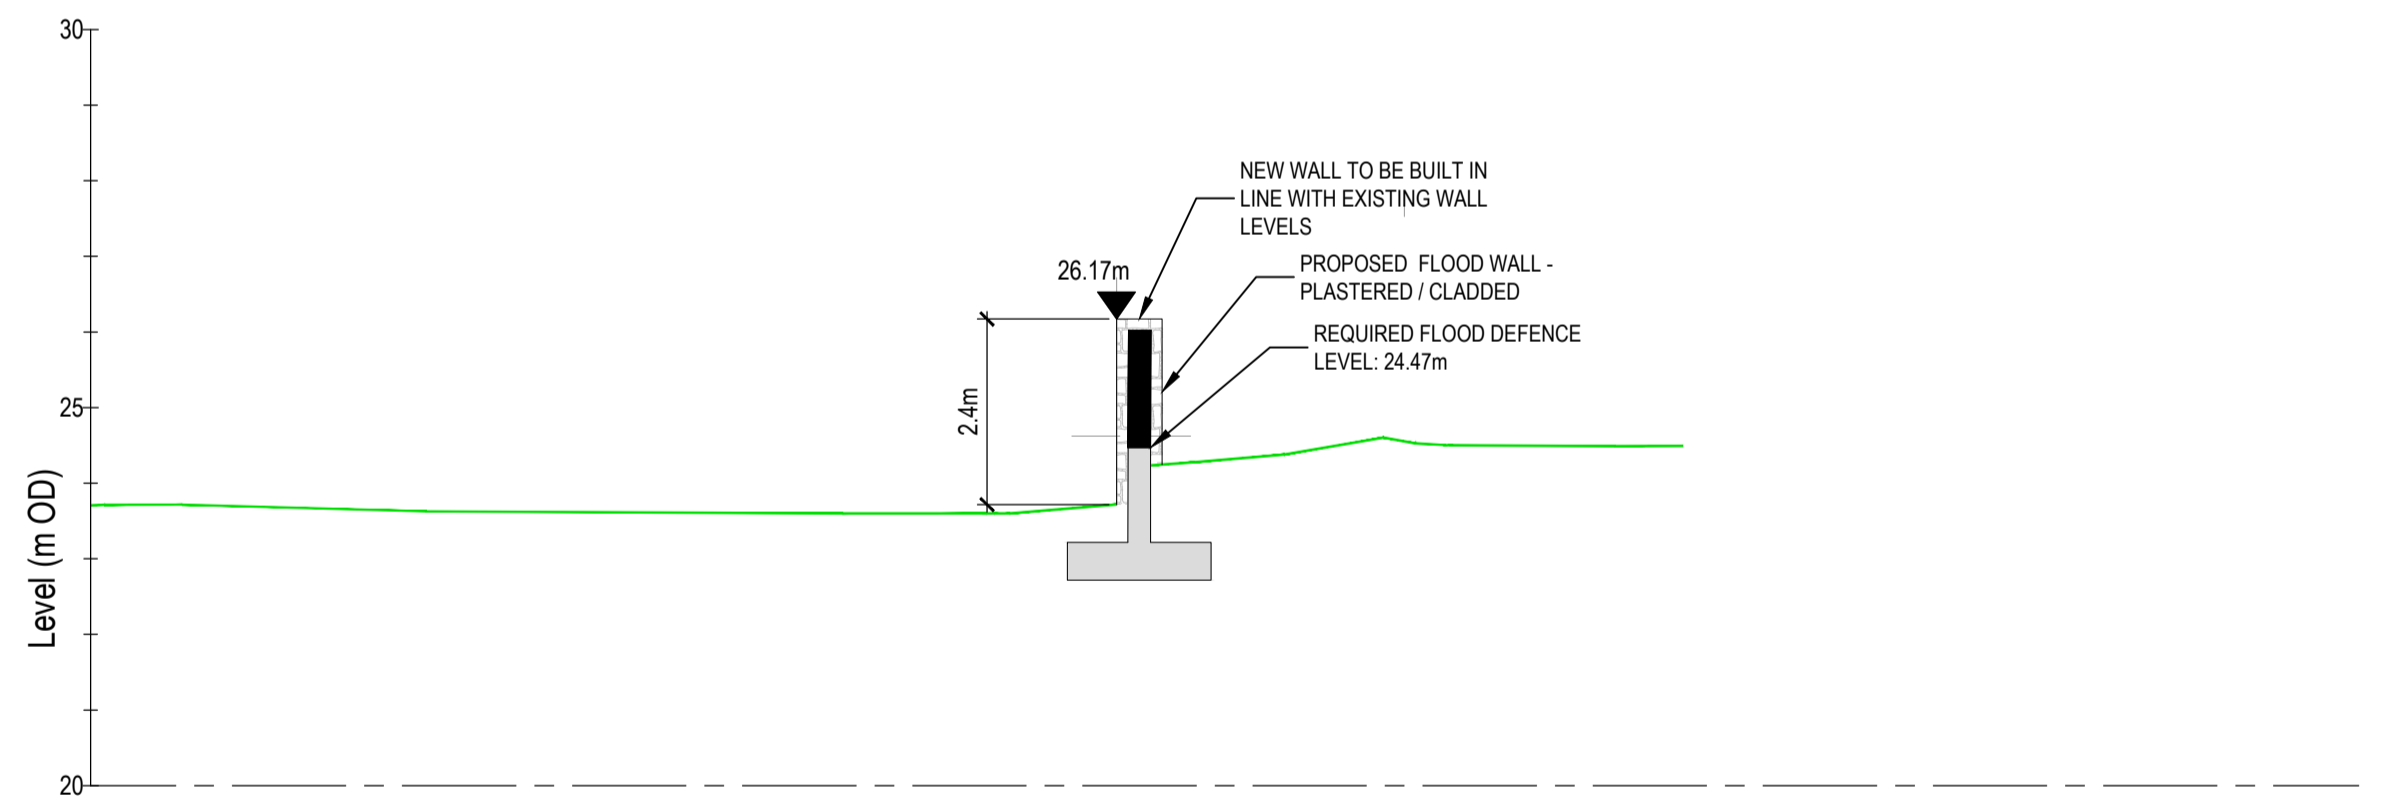

SECTION 5
SCALE 1:100
02121

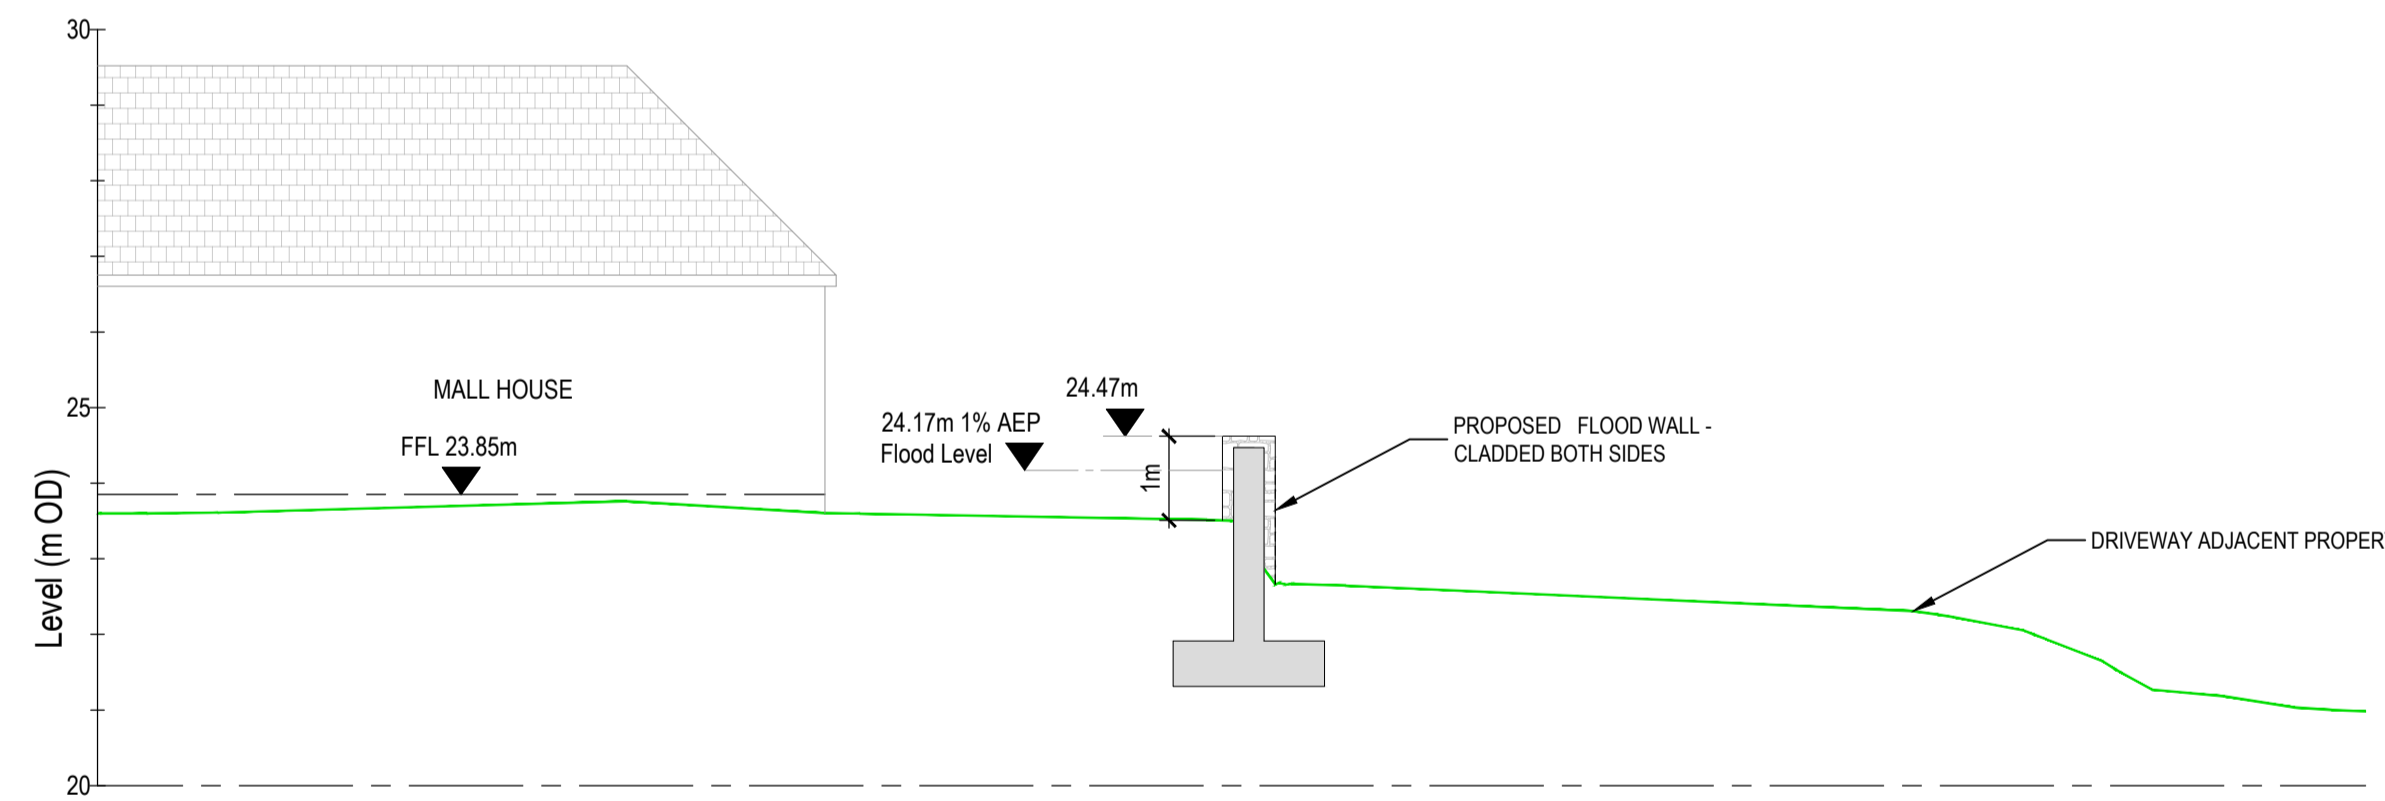

SECTION 6
SCALE 1:100
02121

© Copyright
This drawing and any design hereon is the copyright of the Consultants and must not be reproduced without their written consent.

All drawings remain the property of the Consultants.

GENERAL NOTES:

1. BELOW GROUND FOUNDATION DETAILS ARE PRELIMINARY AND SUBJECT TO DETAILED DESIGN
2. FOR CLADDING DETAILS SEE TYPICAL DETAILS DRAWING NR. 2152

© National Mapping Division Of Tailte Éireann
All Rights Reserved. Licence No. CYAL50380258

| Rev | Suit | Description | Drawn | Chk'd | Date |
|-----|------|---------------------------------|-------|-------|------------|
| C01 | A1 | PLANNING APPLICATION SUBMISSION | WS | RK | 18/11/2024 |

Client:



Clients Representative:



Egis Engineering Ireland Ltd.
Classton House, Dundrum Business Park, Dundrum Road, Dublin 14
www.egis-group.com

JBA Consulting Engineers and Scientists Limited
24 Grove Island, Corbally, Limerick
www.jbaconsulting.ie

Project
**CASTLECONNELL
FLOOD RELIEF SCHEME**

Drawing Title
**SECTIONS
SHEET 1**

Drawn by: WS Date: 18/11/2024

Checked by: RK Date: 18/11/2024

Approved by: RK Date: 18/11/2024

Internal Project REF: EGIS: 19104 JBA: 2019a0927

Scales: 1:100 @A1

Stage: PLANNING

Drawing No.: 19104-JBB-XX-XX-DR-C-02140

Revision: C01

Suitability Code: A1