


- NOTES:
1. ALL DRAWINGS ARE TO BE READ IN CONJUNCTION WITH ALL RELEVANT SPECIFICATIONS, BILLS OF QUANTITIES, ARCHITECTURAL, SERVICES AND ENGINEERING DRAWINGS.
 2. ALL LEVELS ARE IN METRES RELATED TO ORDANCE DATUM MALIN HEAD.
 3. ANY DISCREPANCIES BETWEEN THESE DOCUMENTS SHALL BE BROUGHT TO THE ATTENTION OF THE ENGINEER.
 4. DRAWINGS ARE NOT TO BE SCALED.
 5. ALL DIMENSIONS ARE IN MILLIMETRES, UNLESS NOTED OTHERWISE.

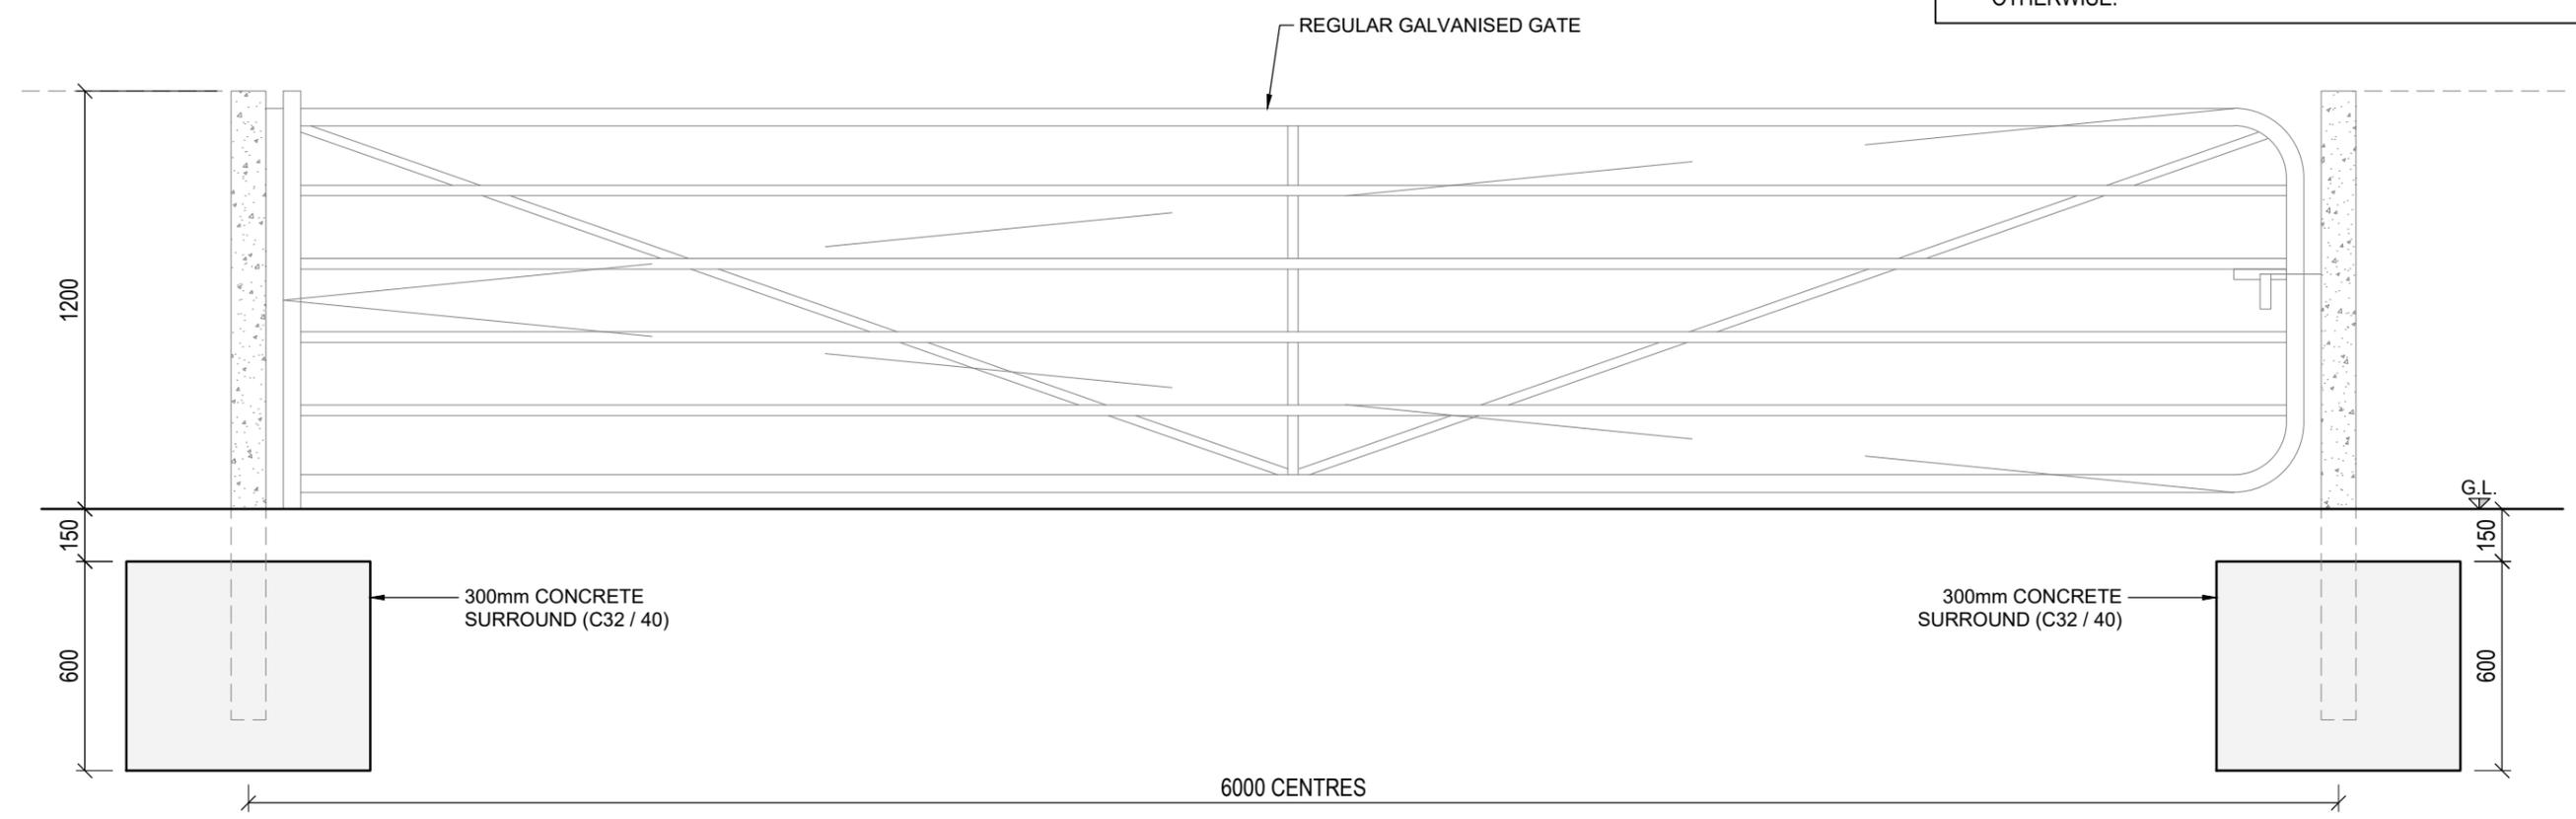

AGRICULTURAL GATE DETAIL (SITE ENTRANCE AT PUBLIC ROAD)

SCALE: 1:20

P01	15.11.24	Issued For Planning	JK	PC	
REV	DATE	DESCRIPTION	BY	APP	
CLIENT					
Brittas Wind Farm Ltd.					

PROJECT:	Brittas Wind Farm
TITLE:	Entrance Gate Details

DRAWN: JK	CHECKED: CMcL	APPROVED: PC
PROJECT NUMBER: 23318	DATE: May 2024	SCALE @ A3: 1 : 20
STATUS DESCRIPTION: FOR INFORMATION		STATUS: S2
DRAWING NUMBER: 23318 - MWP - 00 - 00 - DR - C - 5413		REV: P01