


Planning Pack Map

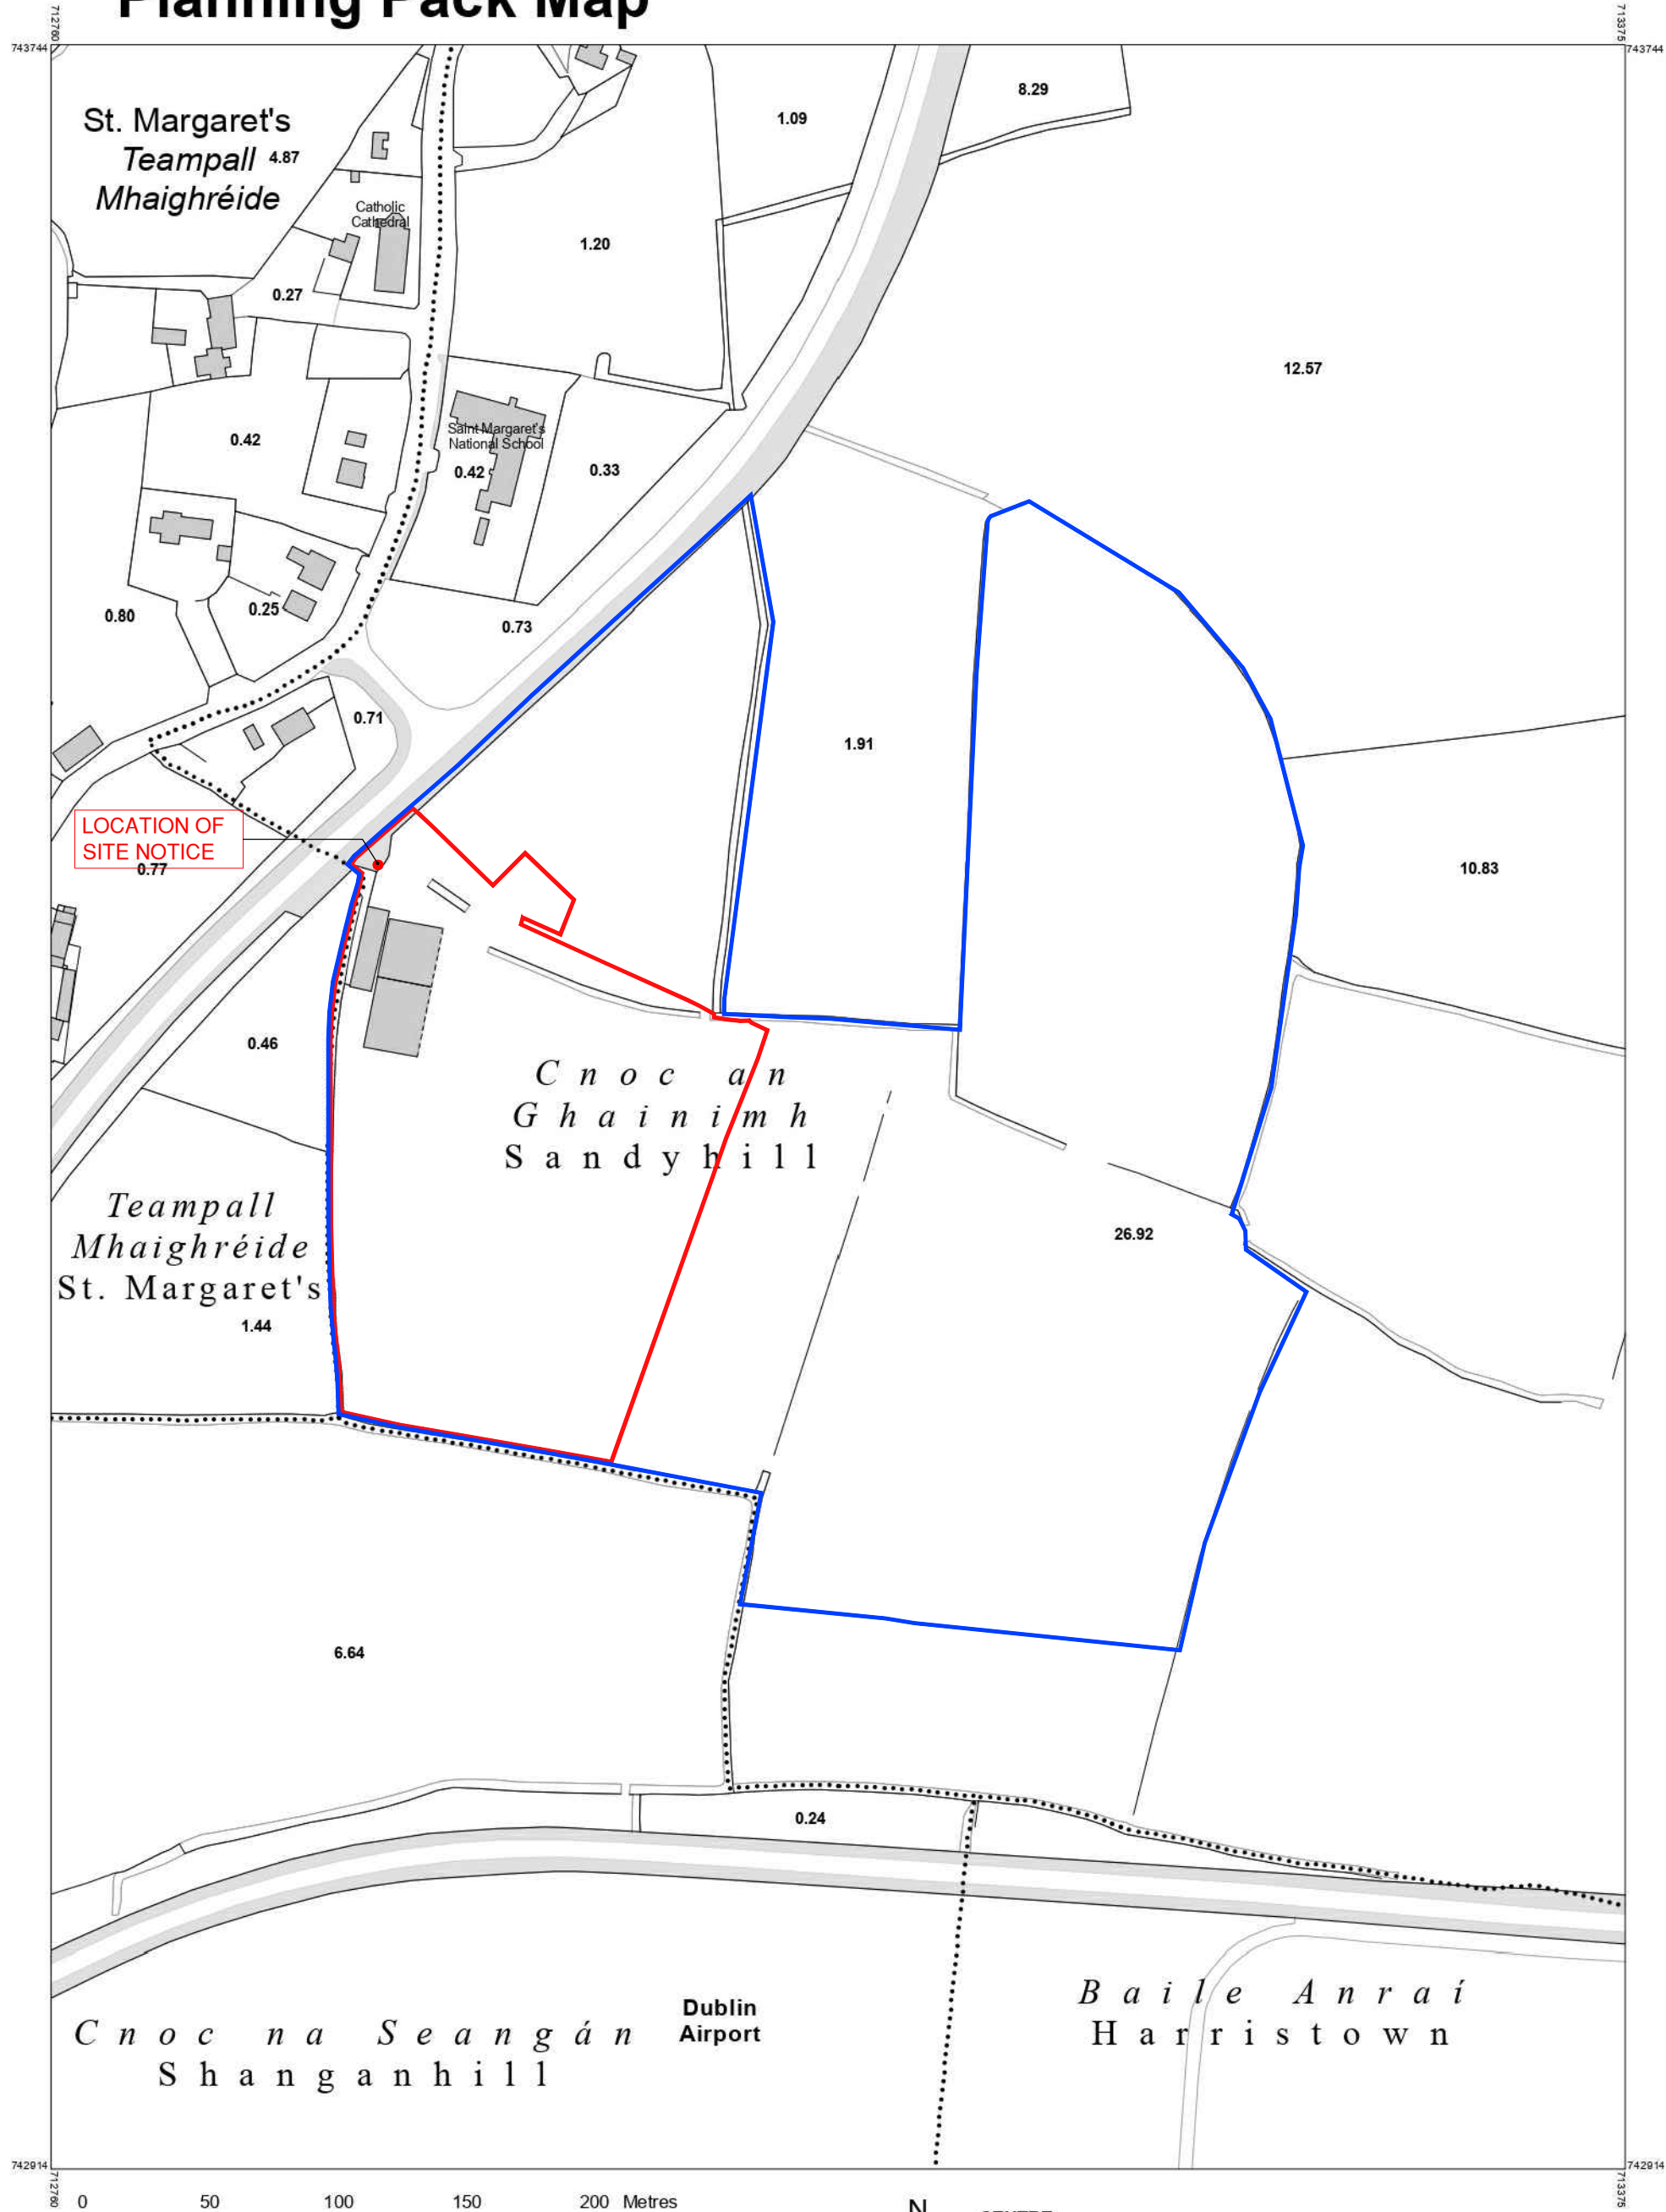

COMPILED AND PUBLISHED BY:
Tailte Éireann,
Phoenix Park,
Dublin 8,
Ireland.
D08F6E4

www.tailte.ie

Any unauthorised reproduction
infringes Tailte Éireann copyright.

No part of this publication may
be copied, reproduced or transmitted
in any form or by any means without
the prior written permission of the
copyright owner.

The representation on this map of
a road, track or footpath
is not evidence of the existence
of a right of way.

This topographic map
does not show
legal property boundaries,
nor does it show
ownership of physical features.

© Tailte Éireann, 2024.
All rights reserved.

CENTRE
COORDINATES:
ITM 713068,743329

ORDER NO.:
50437875_1

MAP SERIES:
1:1,000
1:2,500

PUBLISHED:
04/12/2024

MAP SHEETS:
3063-07
3063-A

CAPTURE RESOLUTION:
The map objects are only accurate to the
resolution at which they were captured.
Output scale is not indicative of data capture scale.
Further information is available at:
www.tailte.ie; search 'Capture Resolution'

LEGEND:
To view the legend visit
www.tailte.ie and search for
'Large Scale Legend'



Tailte
Éireann

SITE LOCATION MAP

AREA TO WHICH APPLICATION RELATES OUTLINED IN RED

SITE IN OWNERSHIP OF APPLICANT OUTLINED IN BLUE


OSI ORDER NO. - 50437875_1

© Copyright CWPA Planning & Architecture

Copyright and ownership of this drawing is vested in CWPA Planning &
Architecture whose prior written consent is required for its reproduction
/publication in any form. No dimensions to be scaled from this drawing.
Dimensions to be checked on site and any discrepancies to be notified to the Architect

THIS DRAWING IS ISSUED ONLY FOR THE PURPOSE OF:

- ☐ INFORMATION
- ☐ PRELIMINARY
- ☒ PLANNING PERMISSION - RETENTION (SUBSTITUTE CONSENT)
- ☐ FIRE SAFETY CERTIFICATE
- ☐ DISABILITY ACCESS CERTIFICATE
- ☐ BUILDING REGULATIONS COMPLIANCE
- ☐ TENDER
- ☐ CONSTRUCTION

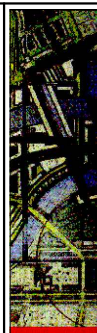

Unit 10
North Street Business Pk.
North Street, Swords,
Co. Dublin, Ireland
T: 01 6856616
E: HQ@cwpa.ie
W: www.cwpa.ie



CLIENT
SAINT MARGARETS RECYCLING
& TRANSFER CENTRE LTD

PROJECT
SUBSTITUTE CONSENT
ST. MARGARETS RECYCLING CENTRE, CO. DUBLIN

TITLE
SITE LOCATION MAP

SCALE A2 - 1:2500	DRAWN S.O.R.	DATE DEC. 2024	DRG NO. 22073-R-100
----------------------	-----------------	-------------------	------------------------