



1 **Elevation 6 - Demolition**
Scale: 1:200

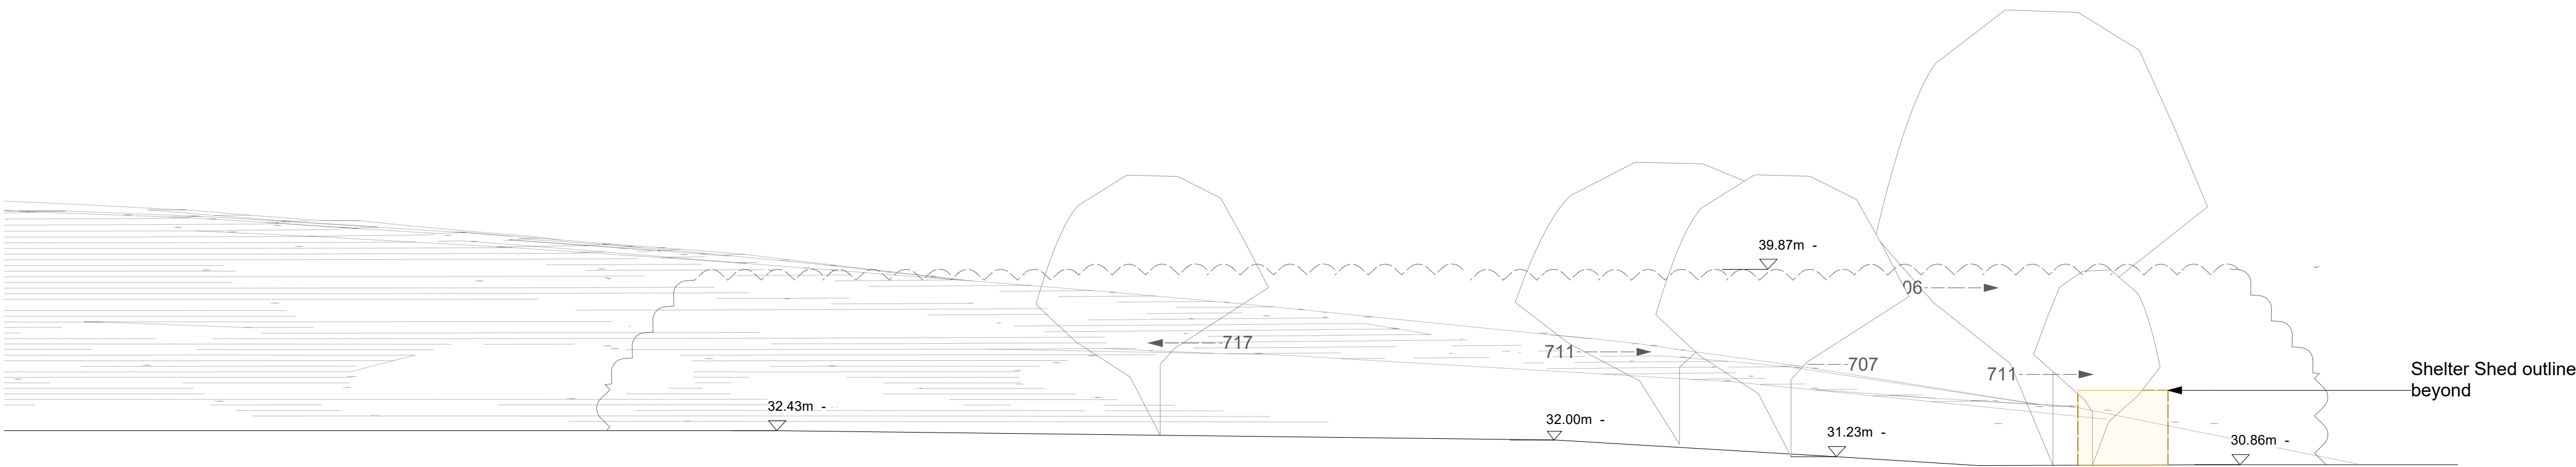

2 **Elevation 5- Demolition**
Scale: 1:200

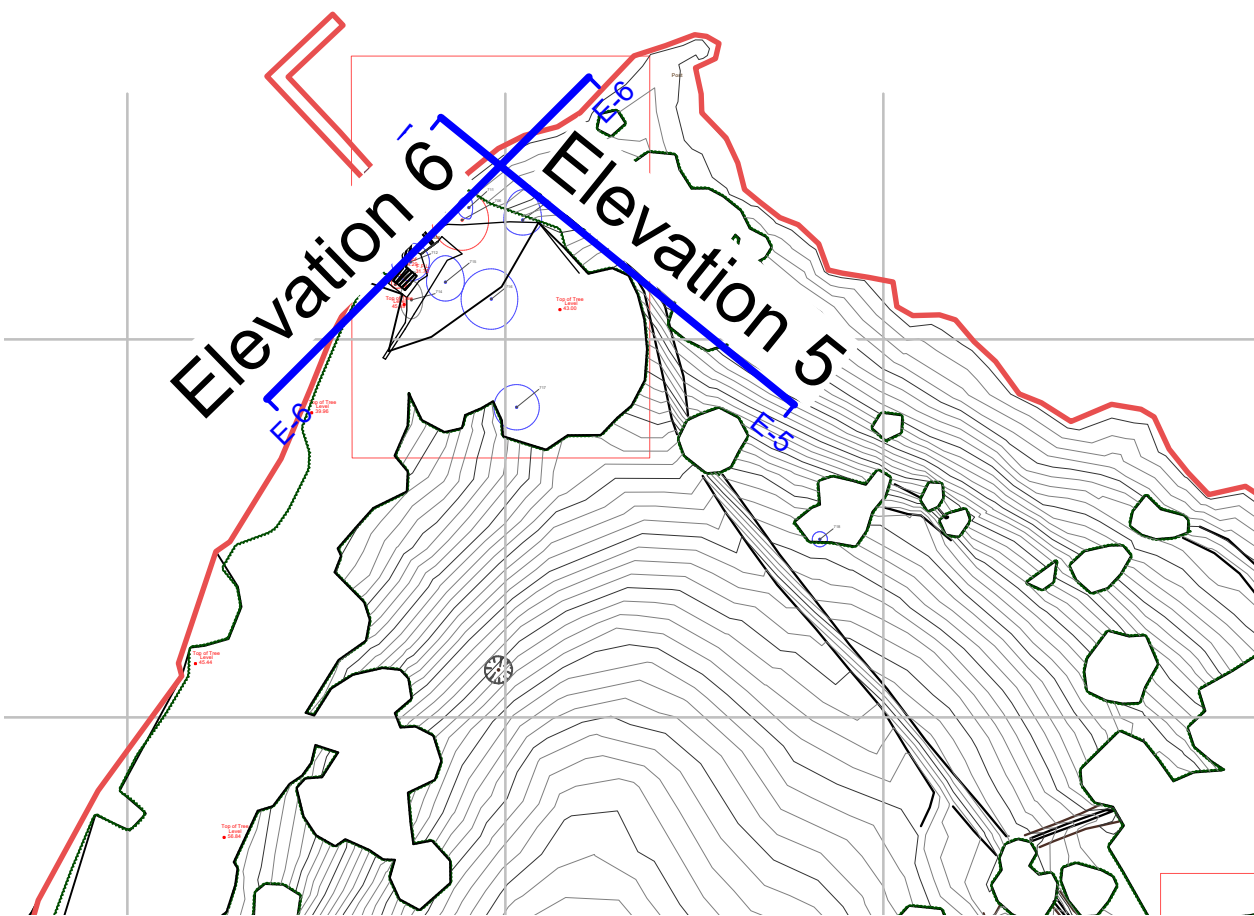

3 **Key Plan**
Scale: 1:2000

Key	
—	Boundary Line
	Demolition