


1 Proposed Section EE
Scale - 1:200



2 Proposed Section GG1
Scale - 1:200

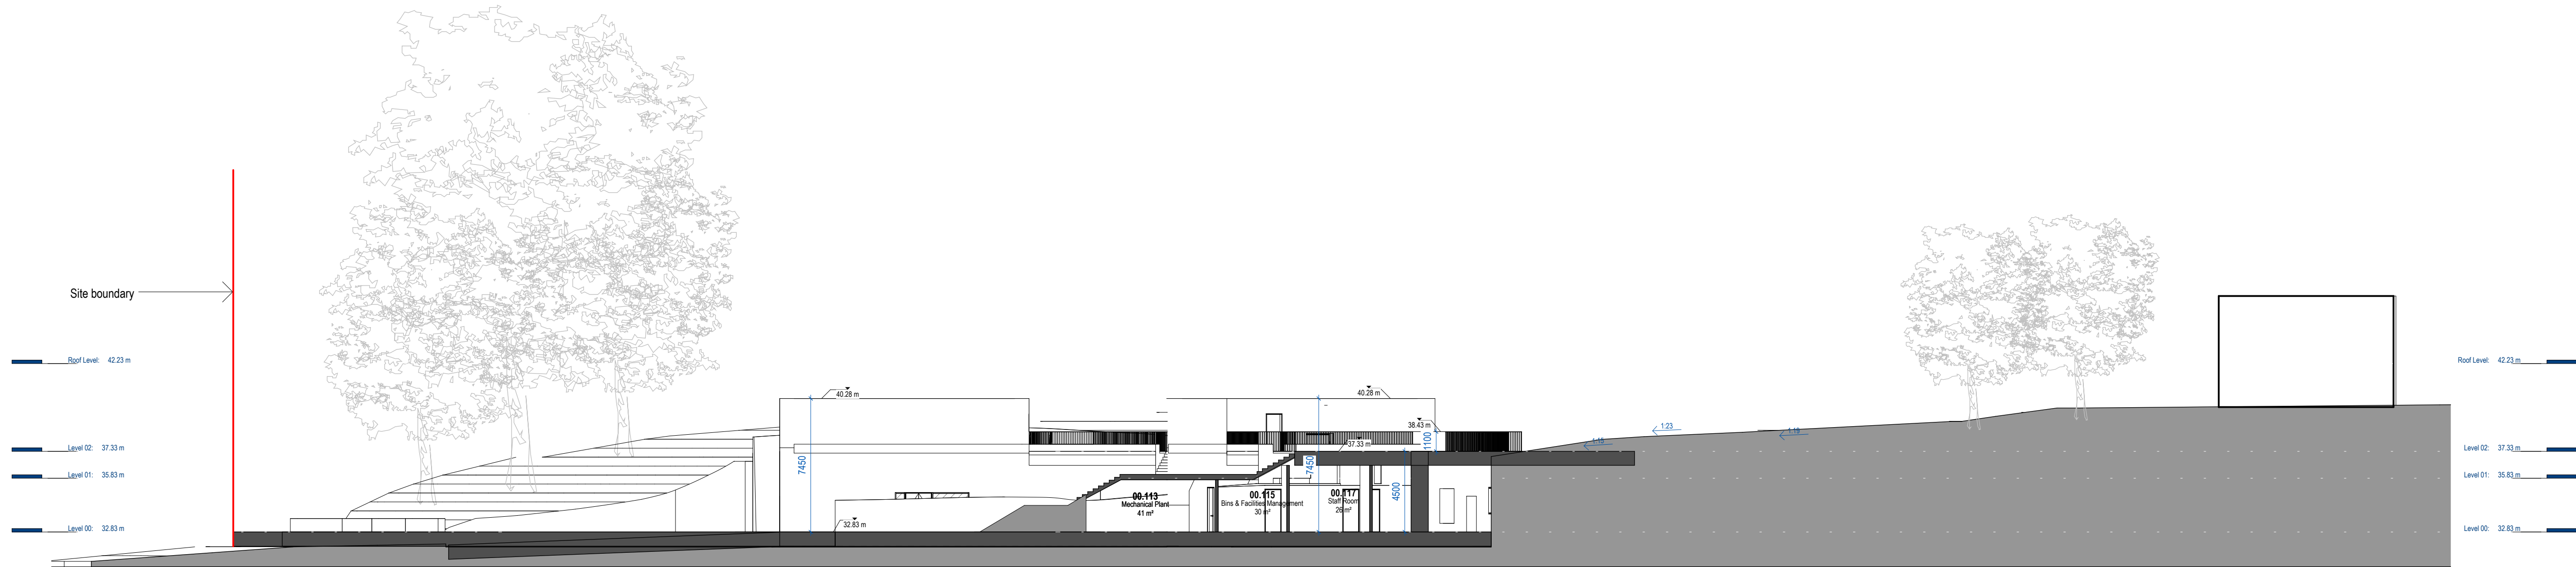