


Planning Pack Map

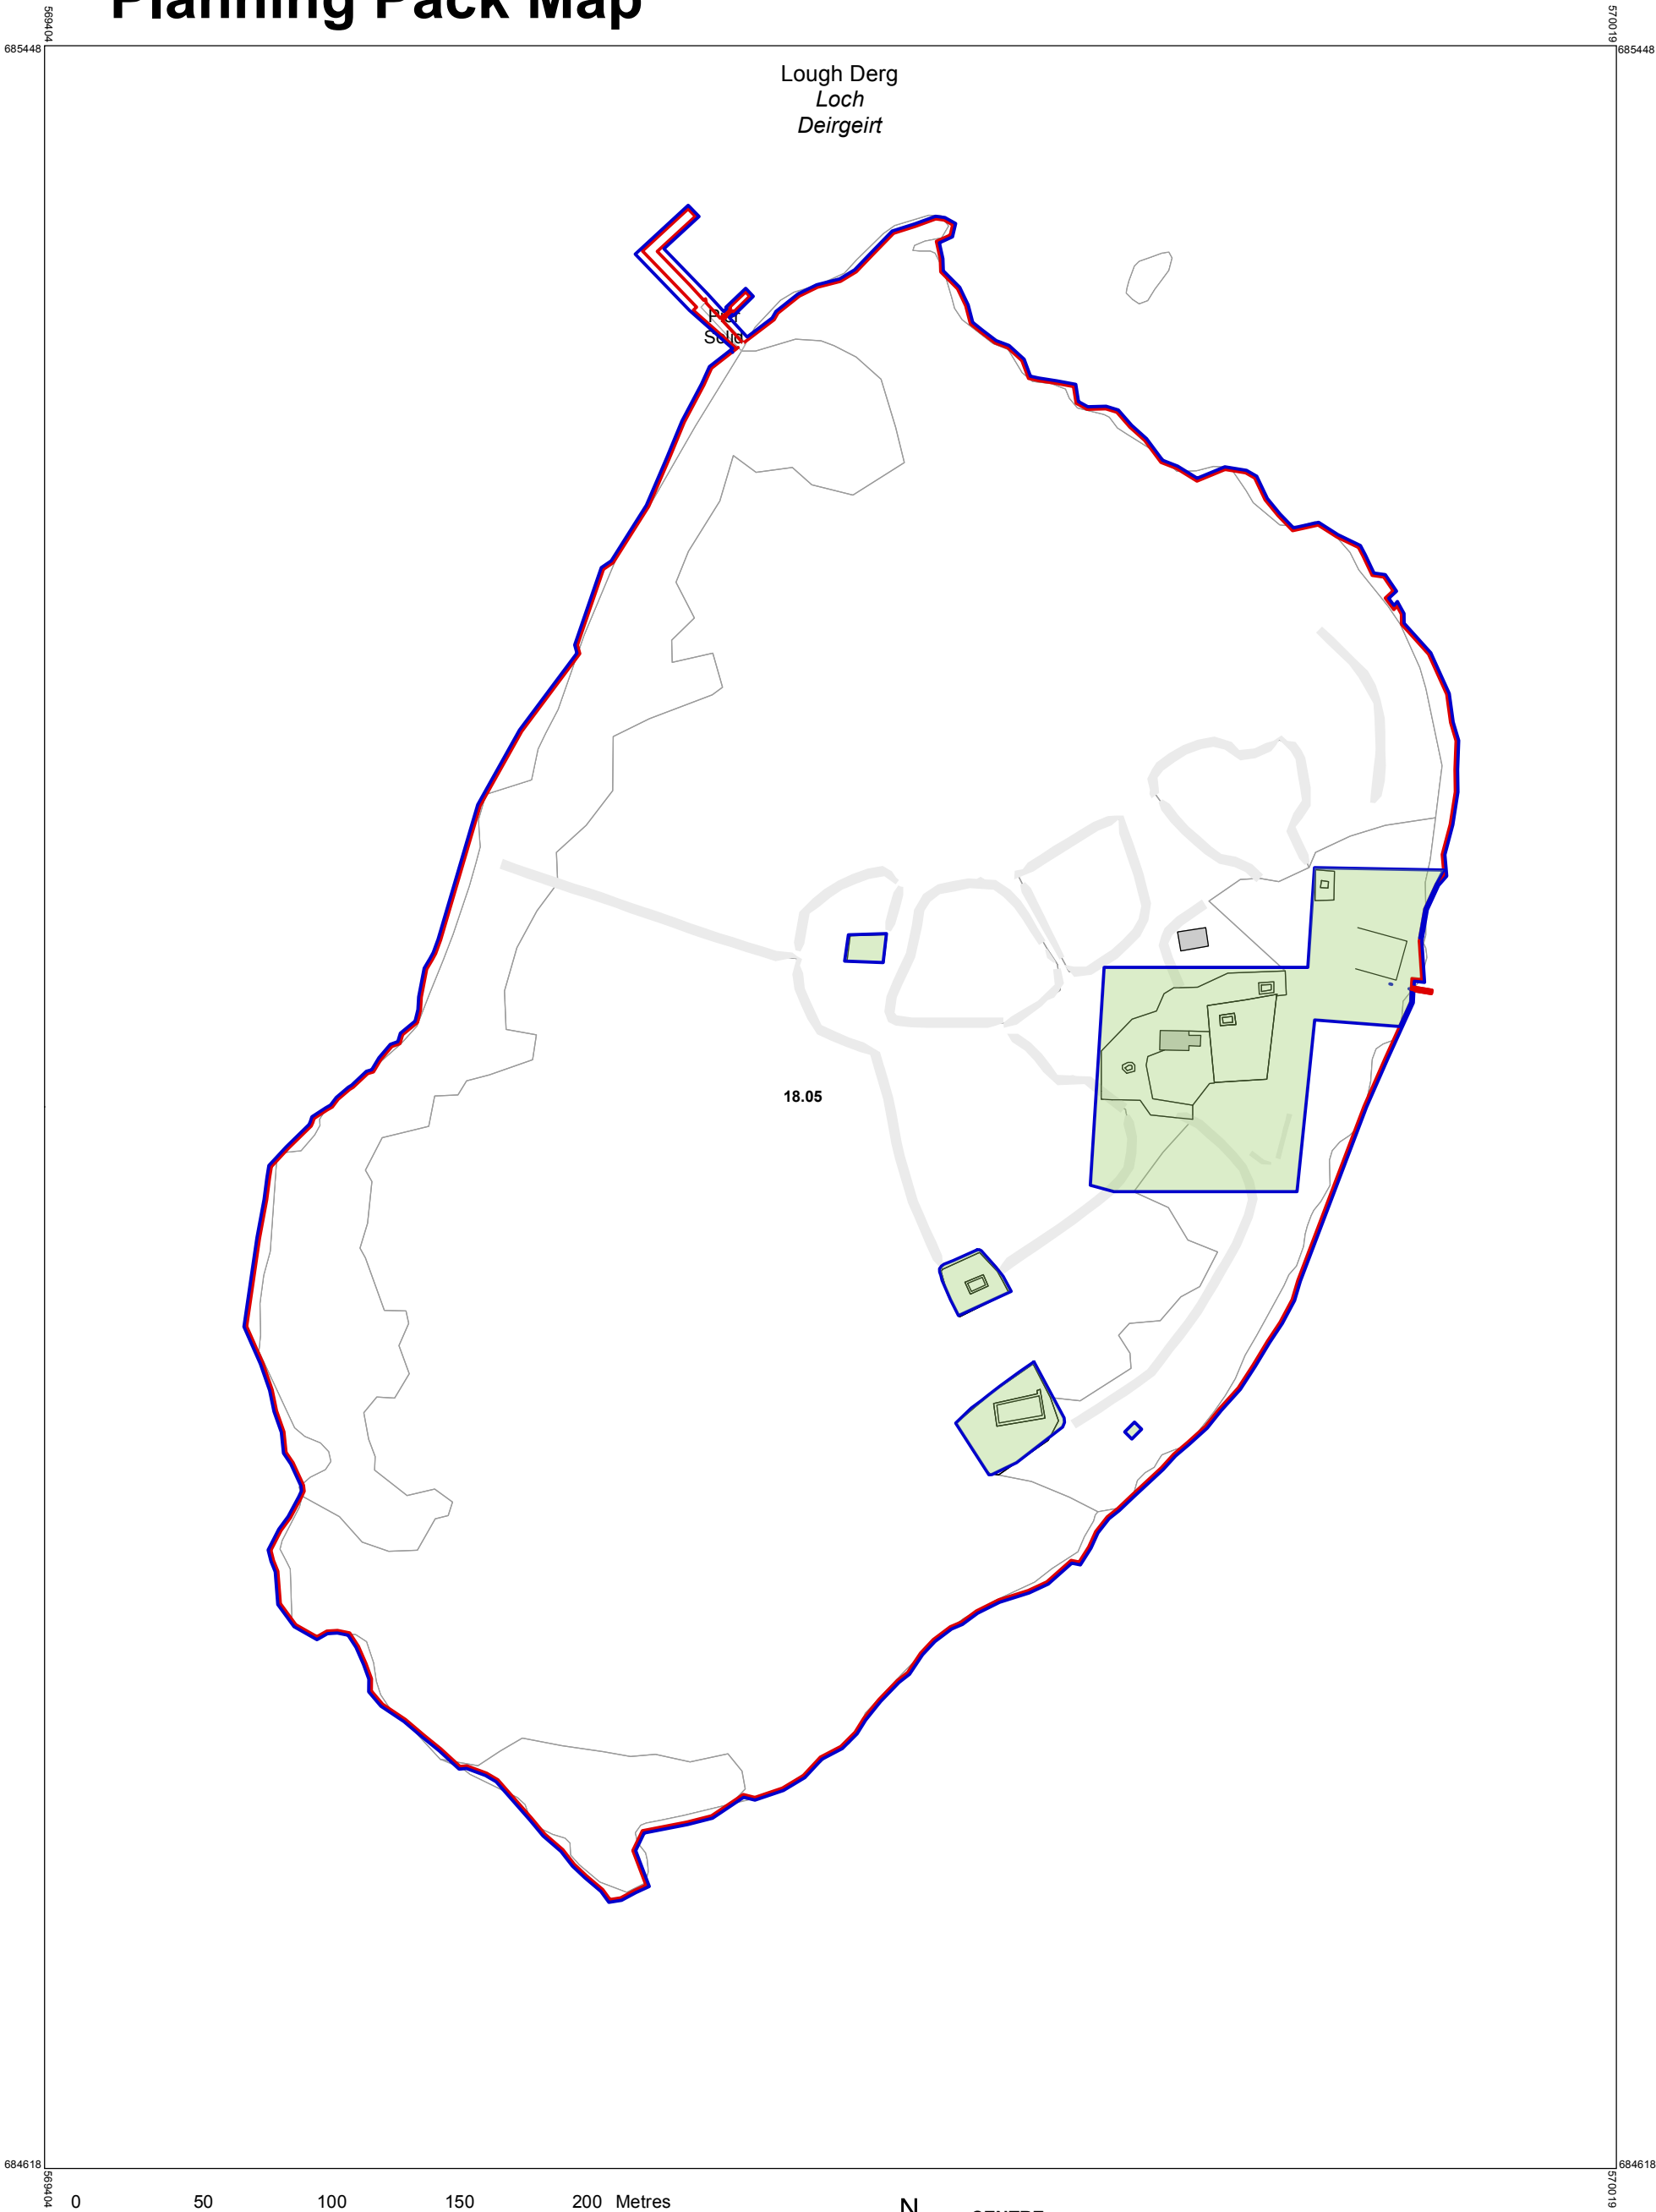

COMPILED AND PUBLISHED BY:
Tailte Éireann,
Phoenix Park,
Dublin 8,
Ireland.
D08F6E4

www.tailte.ie

Any unauthorised reproduction
infringes Tailte Éireann copyright.

No part of this publication may
be copied, reproduced or transmitted
in any form or by any means without
the prior written permission of the
copyright owner.

The representation on this map
of a road, track or footpath
is not evidence of the existence
of a right of way.

This topographic map
does not show
legal property boundaries,
nor does it show
ownership of physical features.

© Tailte Éireann, 2024.
All rights reserved.

CENTRE
COORDINATES:
ITM 569712,685033

ORDER NO.:
50421166_1

MAP SERIES:
1:5,000

PUBLISHED:
06/09/2024

MAP SHEETS:
4157

CAPTURE RESOLUTION:
The map objects are only accurate to the
resolution at which they were captured.
Output scale is not indicative of data capture scale.
Further information is available at:
www.tailte.ie; search 'Capture Resolution'

LEGEND:
To view the legend visit
www.tailte.ie and search for
'Large Scale Legend'



Tailte
Éireann

Key

- Application Site
- Land owned by the applicant/landowner
- Wayleave
- Land owned by the OPW
- Location of site notice

PLANNING

"COPYRIGHT AND OWNERSHIP OF THIS DRAWING IS VESTED IN MCCULLOUGH MULVIN WHOSE WRITTEN CONSENT IS REQUIRED FOR ITS USE. REPRODUCTION OR FOR PUBLICATION TO ANY THIRD PARTY. ALL RIGHTS RESERVED BY THE LAW OF COPYRIGHT AND BY INTERNATIONAL COPYRIGHT CONVENTIONS ARE RESERVED TO MCCULLOUGH MULVIN AND MAY BE PROTECTED BY COURT PROCEEDINGS FOR DAMAGES AND/OR INJUNCTIONS AND COSTS."

DO NOT SCALE THIS DRAWING
ALL WRITTEN DIMENSIONS ARE IN MILLIMETRES
ANY INCONSISTENCIES TO BE REPORTED TO THE ARCHITECT IMMEDIATELY

© MCCULLOUGH MULVIN 1999

REV DATE BY DESCRIPTION
/ 04/12/24 RAS Planning Issue

CHECKED IS PROJECT: INC2-S-002
DRAWN: RAS CLIENT: Wick County Council
DATE: JULY 2023
DRAWING TITLE: INC2-S-002 MAP - SITE LOCATION PLAN

DRAWING NUMBER
INC2-S-002

REVISION