


Planning Pack Map OS MAP 2

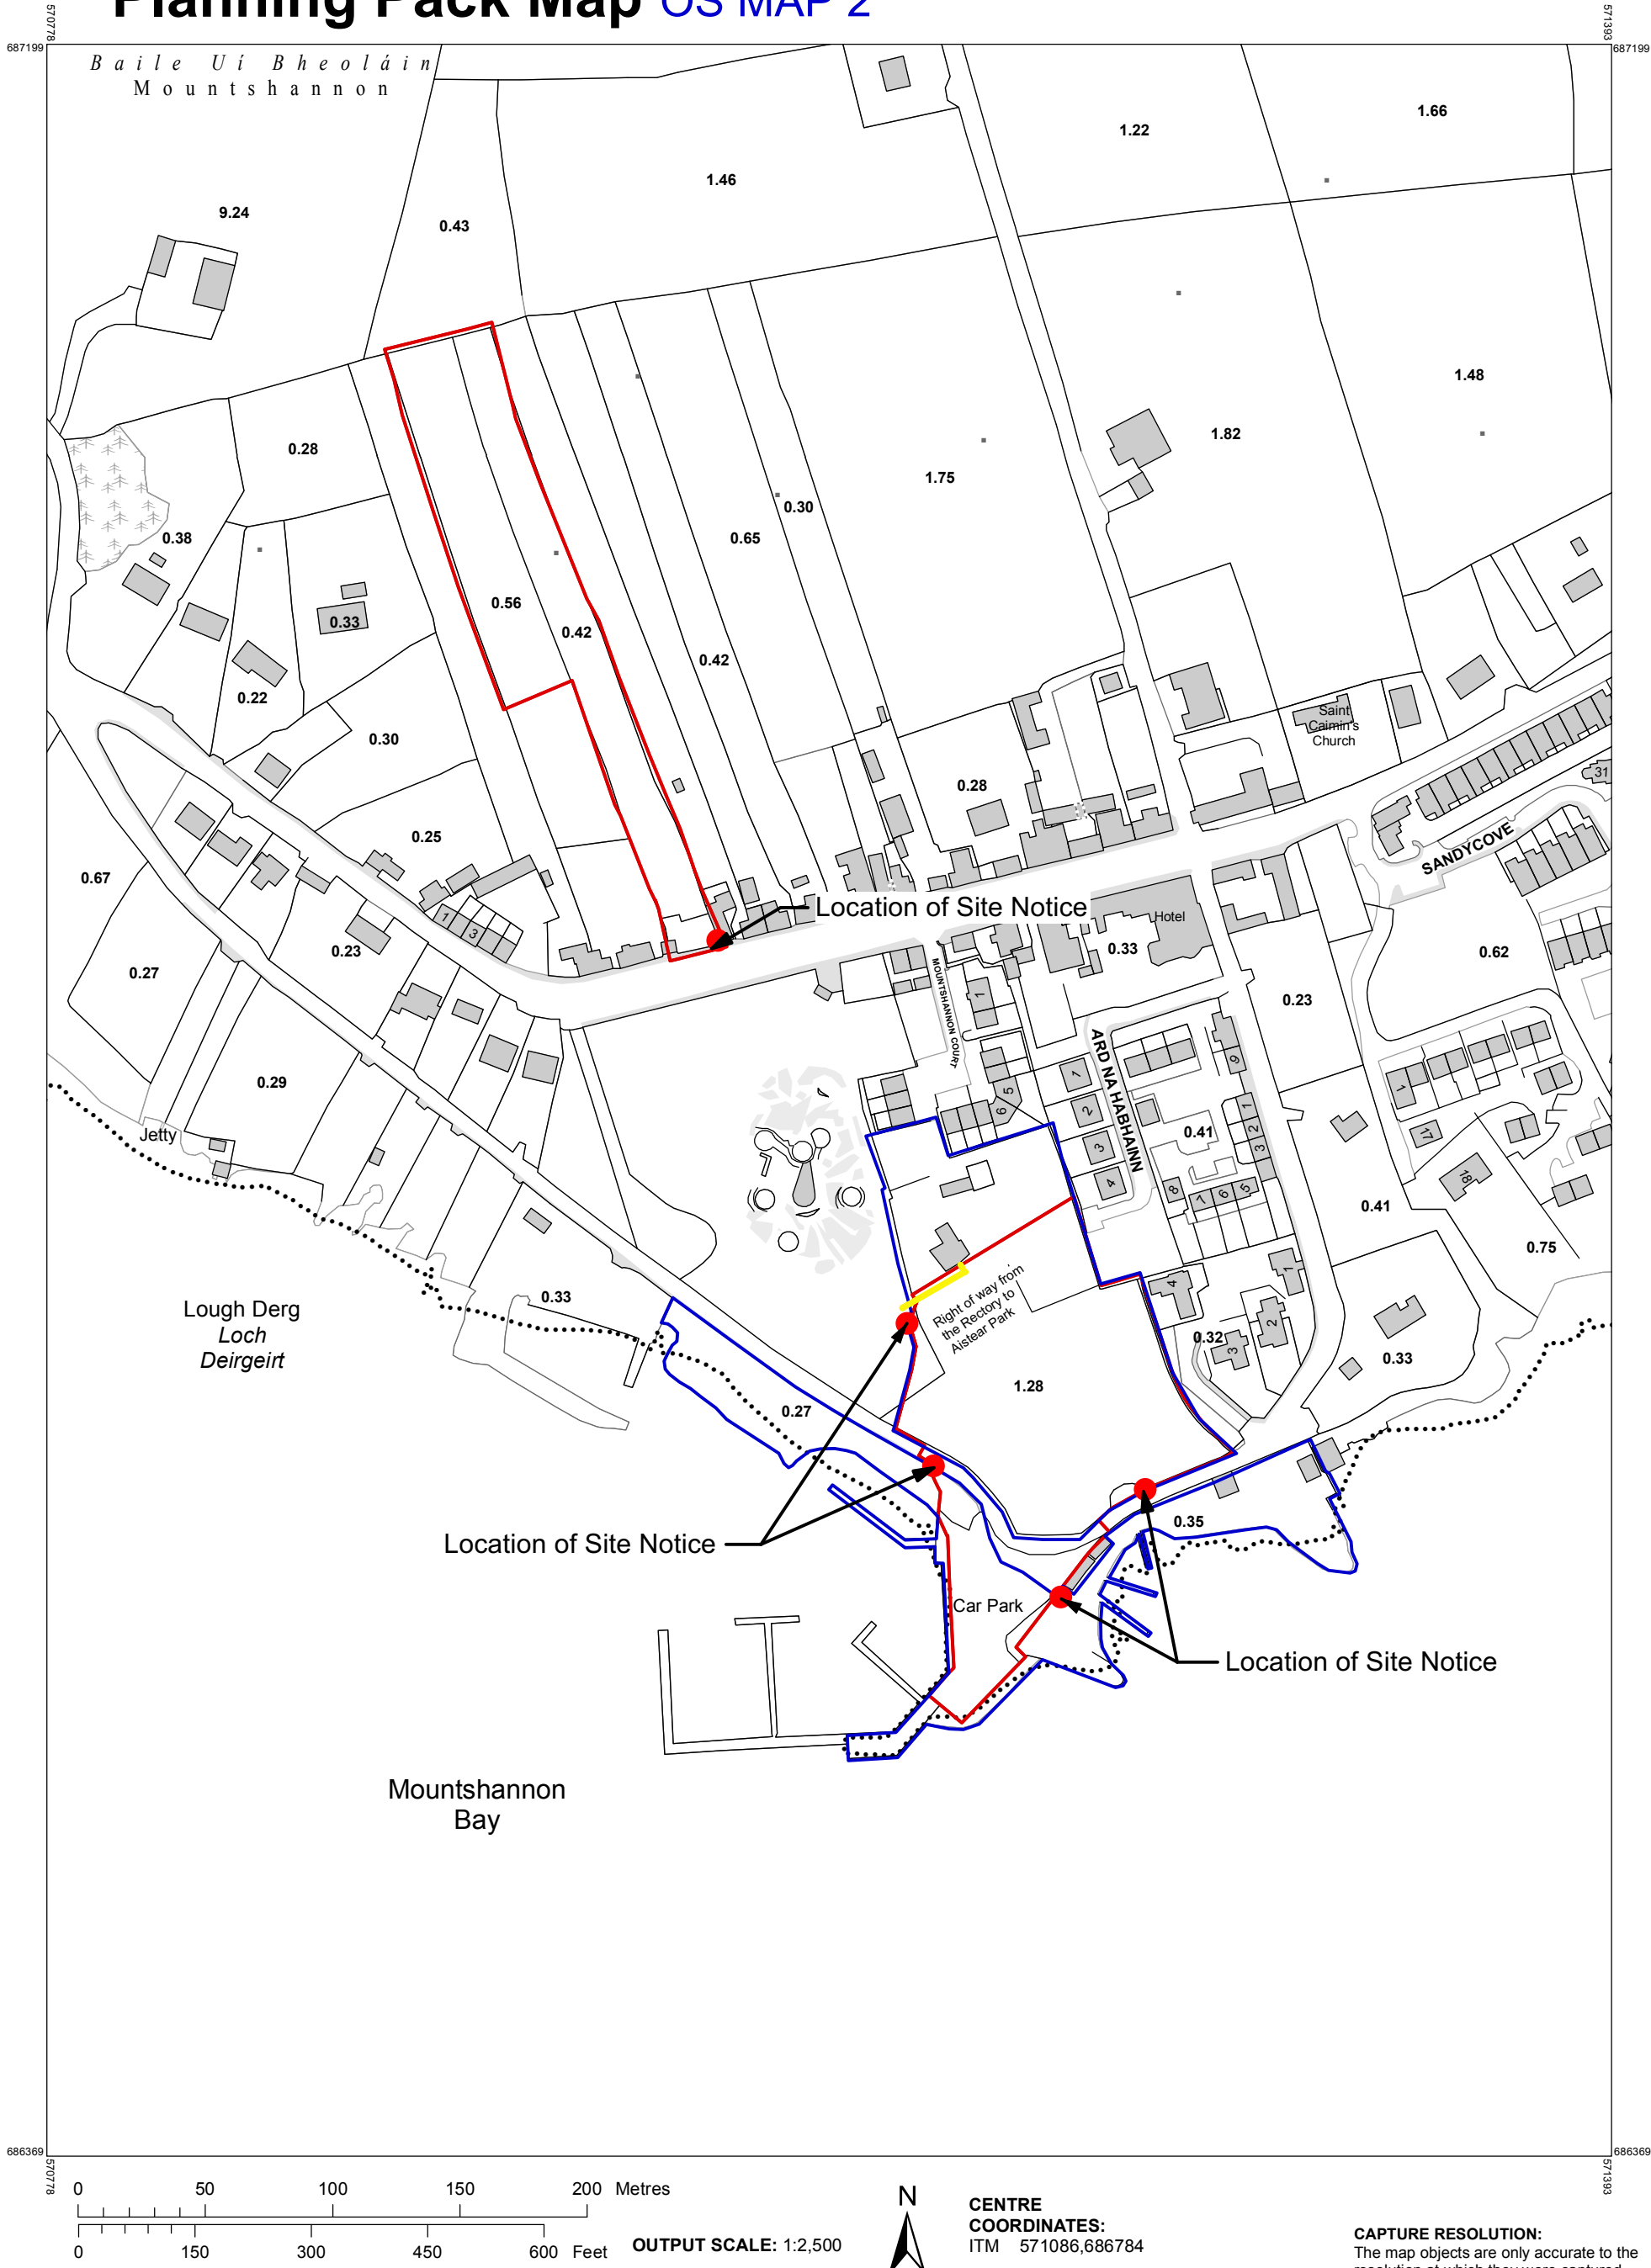

COMPILED AND PUBLISHED BY:  
Tailte Éireann,  
Phoenix Park,  
Dublin 8,  
Ireland.  
D08F6E4

[www.tailte.ie](http://www.tailte.ie)

Any unauthorised reproduction  
infringes Tailte Éireann copyright.

No part of this publication may  
be copied, reproduced or transmitted  
in any form or by any means without  
the prior written permission of the  
copyright owner.

The representation on this map  
of a road, track or footpath  
is not evidence of the existence  
of a right of way.

This topographic map  
does not show  
legal property boundaries,  
nor does it show  
ownership of physical features.

© Tailte Éireann, 2024.  
All rights reserved.

CENTRE  
COORDINATES:  
ITM 571086,686784

ORDER NO.:  
50421166\_2

MAP SERIES:  
1:2,500  
1:2,500

PUBLISHED:  
06/09/2024

MAP SHEETS:  
4098-D  
4157-B

CAPTURE RESOLUTION:  
The map objects are only accurate to the  
resolution at which they were captured.  
Output scale is not indicative of data capture scale.  
Further information is available at:  
[www.tailte.ie](http://www.tailte.ie); search 'Capture Resolution'

LEGEND:  
To view the legend visit  
[www.tailte.ie](http://www.tailte.ie) and search for  
'Large Scale Legend'



Tailte  
Éireann

Key

- Application Site
- Land owned by the applicant/landowner
- Wayleave
- Land owned by the OPW
- Location of site notice

PLANNING

"COPYRIGHT AND OWNERSHIP OF THIS DRAWING IS VESTED IN MCCULLOUGH MULVIN ARCHITECTS. NO PART OF THIS PUBLICATION MAY BE COPIED, REPRODUCED OR TRANSMITTED IN ANY FORM OR BY ANY MEANS WITHOUT THE PRIOR WRITTEN PERMISSION OF THE COPYRIGHT OWNER. ALL RIGHTS RESERVED BY THE LAW OF COPYRIGHT AND IN INTERNATIONAL COPYRIGHT CONVENTIONS ARE RESERVED TO MCCULLOUGH MULVIN AND MAY BE PROTECTED BY COURT PROCEEDINGS FOR DAMAGES AND/OR INJUNCTIONS AND COSTS."

DO NOT SCALE THIS DRAWING  
ALL WRITTEN DIMENSIONS ARE IN MILLIMETRES  
ANY INCONSISTENCIES TO BE REPORTED TO THE ARCHITECT IMMEDIATELY

© MCCULLOUGH MULVIN 1999

mcculloughmulvinarchitects

15 mckeesworth street, dublin 2, Ireland

t: +353 1 707 8555  
f: +353 1 707 1912  
[www.mcculloughmulvin.com](http://www.mcculloughmulvin.com)  
[info@mcculloughmulvin.com](mailto:info@mcculloughmulvin.com)

REV	DATE	BY	DESCRIPTION
1	04/12/24	RAG	Planning Issue

CHECKED	PROJECT	SCALE	DRAWING NUMBER
IS	15000 @A2		
DRWN	CLIENT	DATE	

DRIVING TITLE  
MOUNTSHANNON - OS MAP - SITE LOCATION  
PLAN

INC2-S-003

REVISION