



1 Elevation 6 - Existing
Scale: 1:200

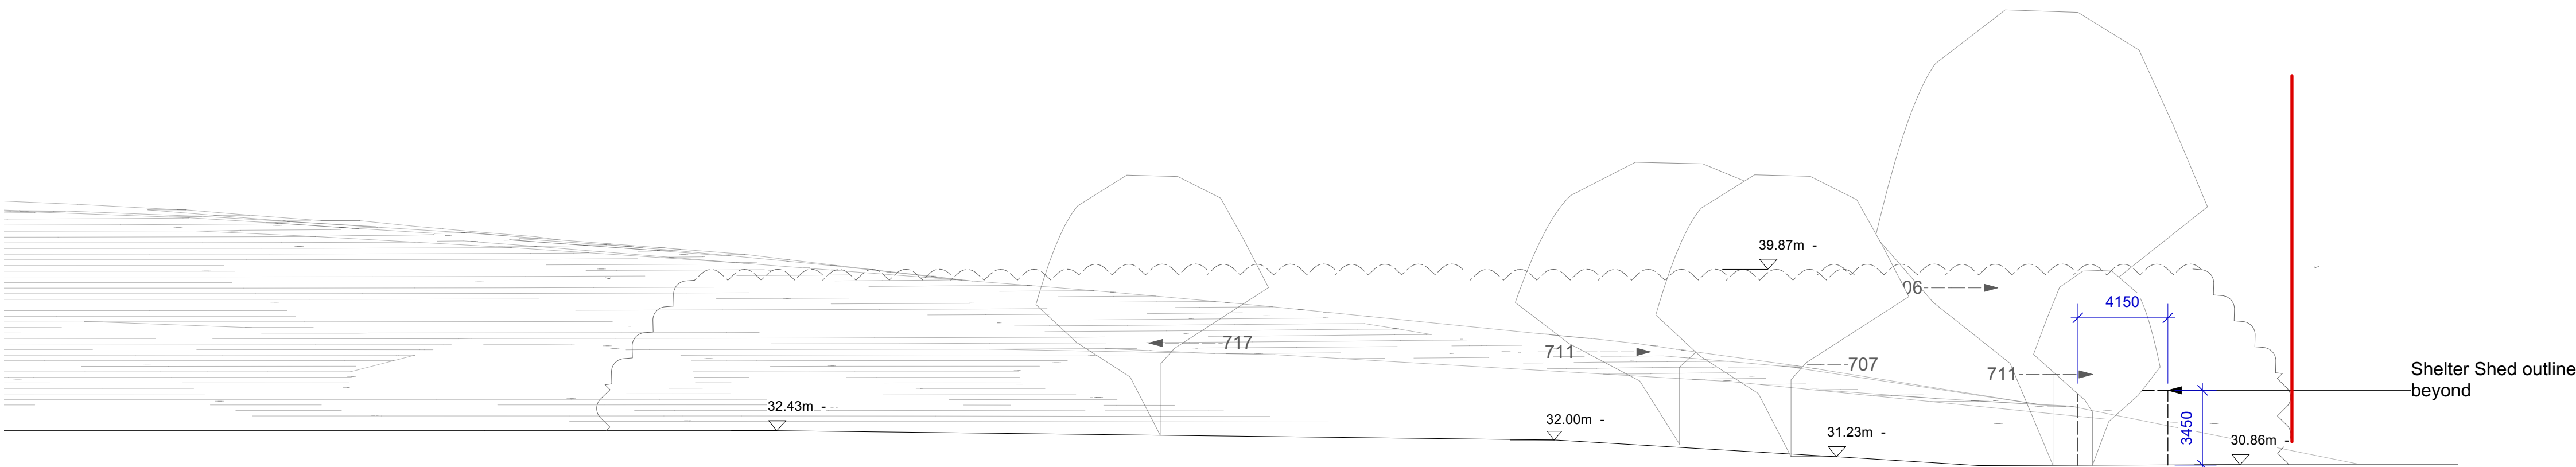

2 Elevation 5- Existing
Scale: 1:200

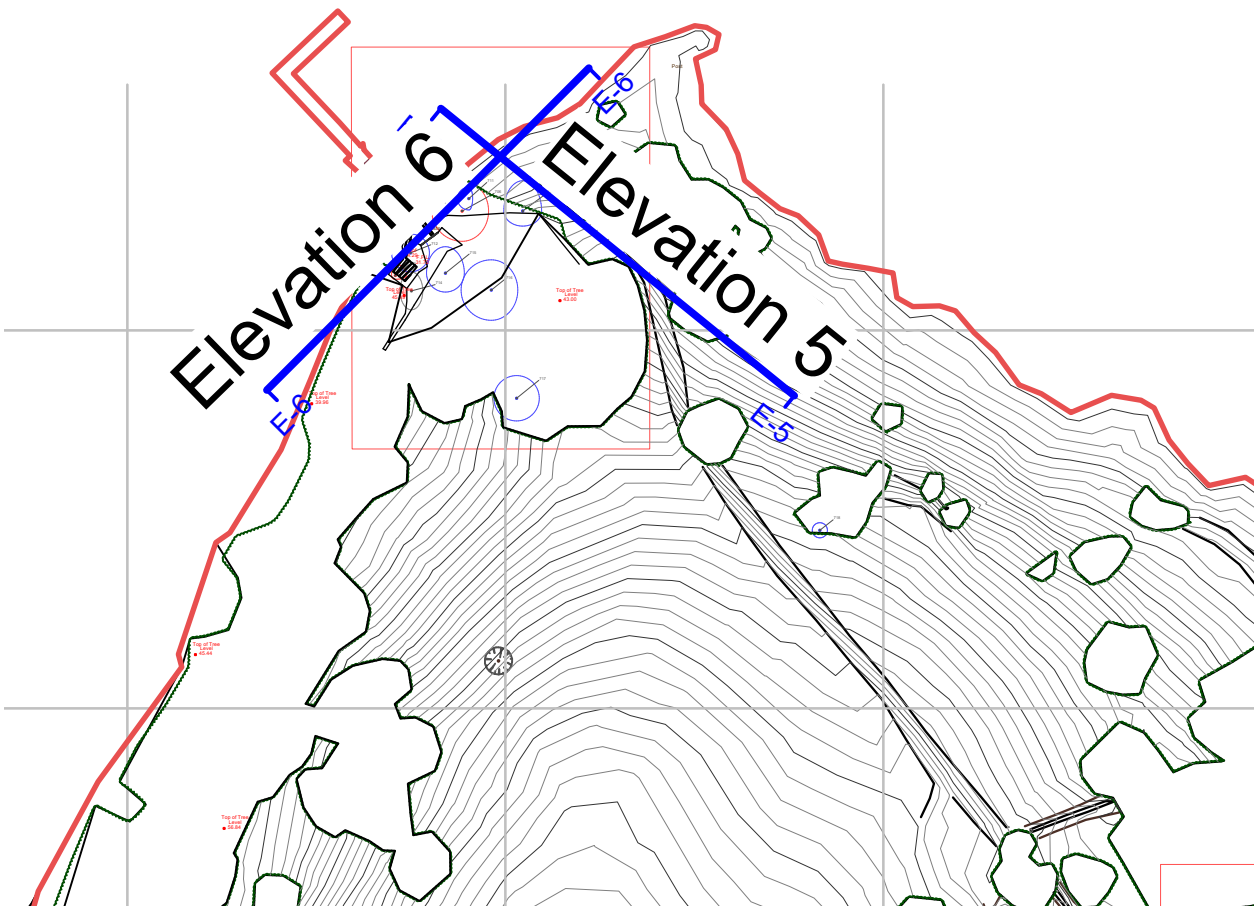

3 Key Plan
Scale: 1:2000

Key	
	Boundary Line

1

mcCulloughMulvinarchitects 16 molesworth street, dublin 2, Ireland t: +353 1 707 9555 www.mcculloughmulvin.com f: +353 1 707 1912 info@mcculloughmulvin.com		*COPYRIGHT AND OWNERSHIP OF THIS DRAWING IS VESTED IN MCCULLOUGH MULVIN WHOSE PRIOR WRITTEN CONSENT IS REQUIRED FOR ITS USE, REPRODUCTION OR FOR PUBLICATION TO ANY THIRD PARTY. ALL RIGHTS RESERVED BY THE LAW OF COPYRIGHT AND BY INTERNATIONAL COPYRIGHT CONVENTIONS ARE RESERVED TO MCCULLOUGH MULVIN AND MAY BE PROTECTED BY COURT PROCEEDINGS FOR DAMAGES AND/OR INJUNCTIONS AND COSTS.* DO NOT SCALE THIS DRAWING ALL WRITTEN DIMENSIONS ARE IN MILLIMETRES ANY INCONSISTENCIES TO BE REPORTED TO THE ARCHITECT IMMEDIATELY © MCCULLOUGH MULVIN 1999		PLANNING		<table><tr><th>REV</th><th>DATE</th><th>BY</th><th>DESCRIPTION</th></tr><tr><td>/</td><td>04/12/24</td><td>RAS</td><td>Planning Issue</td></tr></table>	REV	DATE	BY	DESCRIPTION	/	04/12/24	RAS	Planning Issue	<table><tr><td>DRAWN BY</td><td>PROJECT</td><td>SCALE</td><td>DRAWING NUMBER</td></tr><tr><td>RAS</td><td>Inis Cealtra Visitor Centre, Mountshannon, Co.Clare</td><td>1:200 @A1</td><td rowspan="5">INC2-S-ISL-151</td></tr><tr><td>CHECKED BY</td><td>CLIENT</td><td>DATE</td></tr><tr><td>JS</td><td>Clare County Council</td><td>06/09/2024</td></tr><tr><td colspan="4">DRAWING TITLE</td></tr><tr><td colspan="4">Inis Cealtra Island- Existing Contiguous elevation</td></tr></table>	DRAWN BY	PROJECT	SCALE	DRAWING NUMBER	RAS	Inis Cealtra Visitor Centre, Mountshannon, Co.Clare	1:200 @A1	INC2-S-ISL-151	CHECKED BY	CLIENT	DATE	JS	Clare County Council	06/09/2024	DRAWING TITLE				Inis Cealtra Island- Existing Contiguous elevation				<table><tr><th>REV</th><th>DATE</th><th>BY</th><th>DESCRIPTION</th></tr><tr><td colspan="4"></td></tr></table>	REV	DATE	BY	DESCRIPTION				
REV	DATE	BY	DESCRIPTION	
/	04/12/24	RAS	Planning Issue	
DRAWN BY	PROJECT	SCALE	DRAWING NUMBER	
RAS	Inis Cealtra Visitor Centre, Mountshannon, Co.Clare	1:200 @A1	INC2-S-ISL-151	
CHECKED BY	CLIENT	DATE	
JS	Clare County Council	06/09/2024	
DRAWING TITLE	
Inis Cealtra Island- Existing Contiguous elevation	
REV	DATE	BY	DESCRIPTION	