




Car park street elevation 1
Scale: 1:200

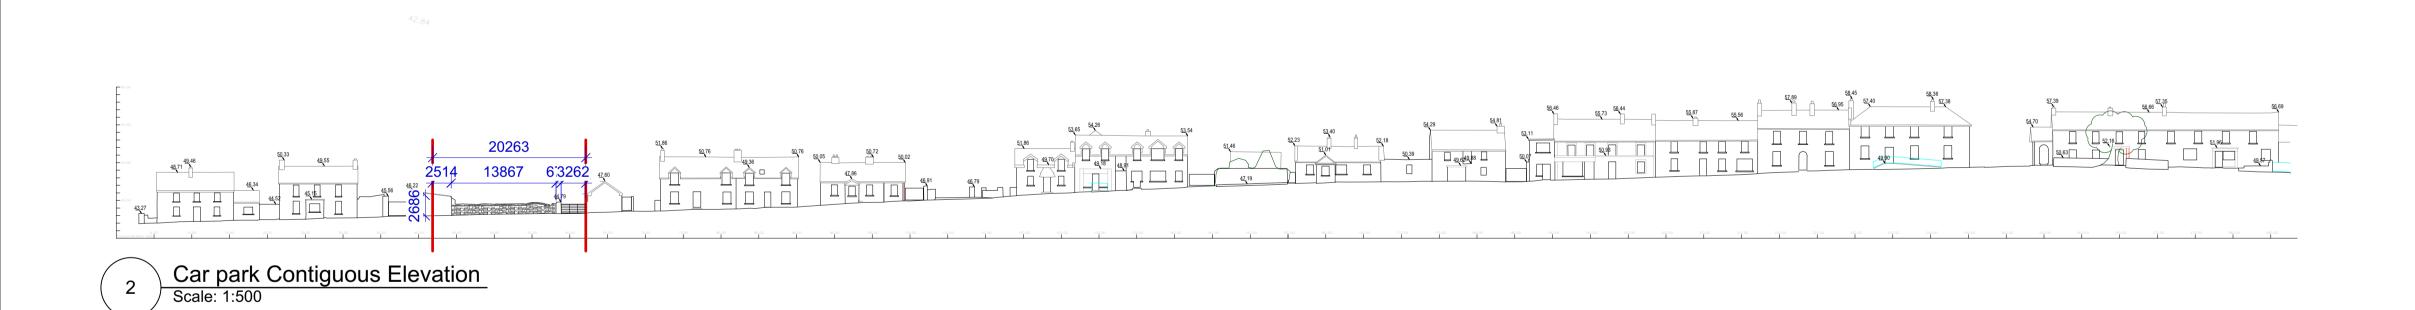

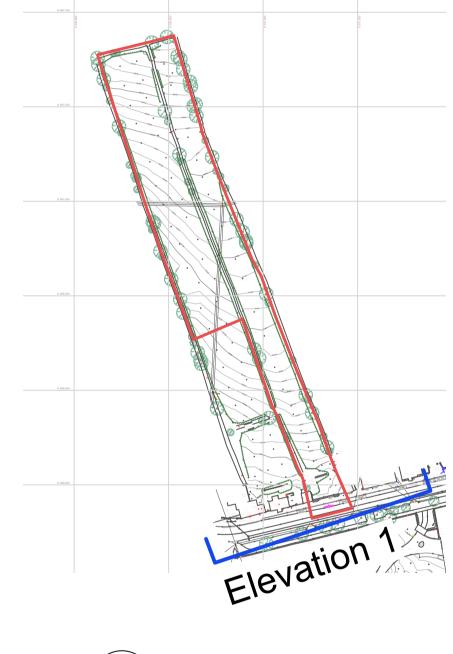

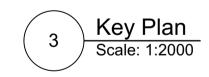

Key	
	Boundary Line

mcculloughmulvinarchitects	"COPYRIGHT AND OWNERSHIP OF THIS DRAWING IS VESTED IN MCCULLOUGH MULVIN WHOSE PRIOR WRITTEN CONSENT IS REQUIRED FOR ITS USE, REPRODUCTION OR FOR PUBLICATION TO ANY THIRD PARTY.  ALL RIGHTS RESERVED BY THE LAW OF COPYRIGHT AND BY INTERNATIONAL COPYRIGHT CONVENTIONS ARE RESERVED TO MCCULLOUGH MULVIN AND MAY BE PROTECTED BY COURT PROCEEDINGS FOR DAMAGES AND/OR INJUNCTIONS AND COSTS."  PLANNING  PLANNING  PLANNING	REV /	DATE 04/12/2024	BY RAS	DESCRIPTION Planning Issue	DRAWN BY RAS CHECKED BY JS	PROJECT Inis Cealtra Visitor Centre, Mountshannon, Co.Clare CLIENT  Clare County Council	SCALE 1:200 / 1:50 @ A1 DATE 13/11/2024	INC2-S-MCP-150-	REV
16 molesworth street, dublin 2, Ireland  t: +353 1 707 9555 www.mcculloughmulvin.com f: +353 1 707 1912 info@mcculloughmulvin.com	DO NOT SCALE THIS DRAWING ALL WRITTEN DIMENSIONS ARE IN MILLIMETRES ANY INCONSISTENCIES TO BE REPORTED TO THE ARCHITECT IMMEDIATELY  © MCCULLOUGH MULVIN 1999						TLE hannon car park - Ei lous Elevation	xisting		