


1 Visitor centre - Site Section in context
Scale: 1:200

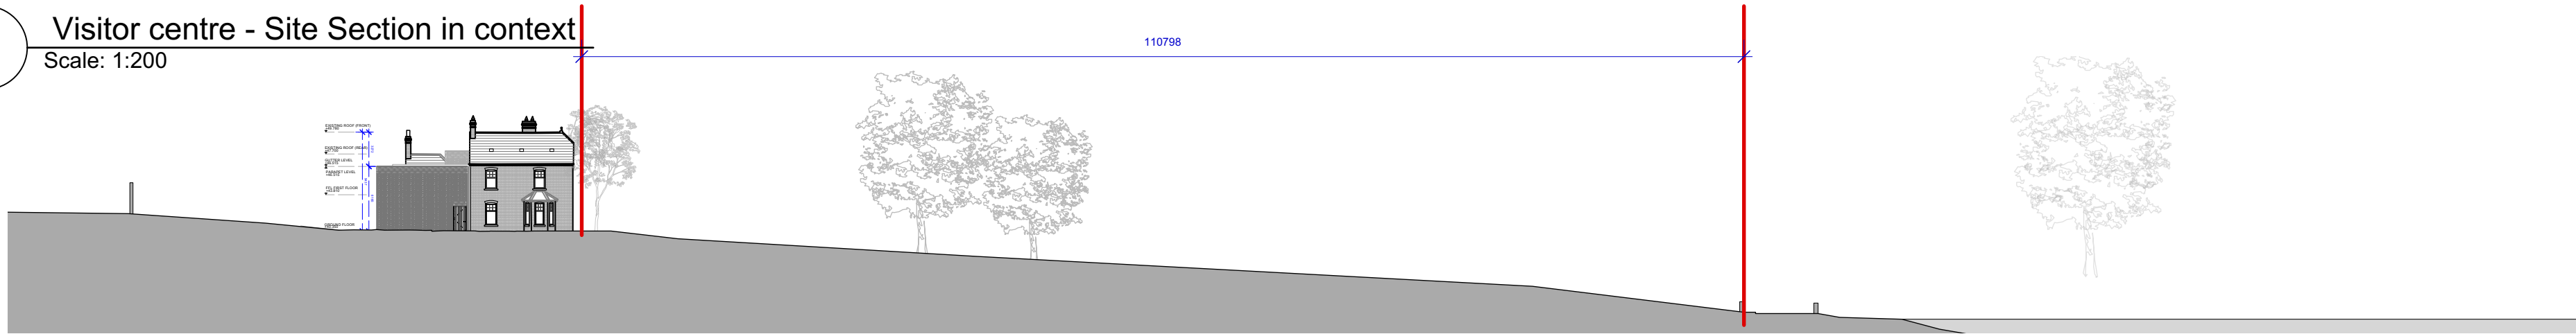

2 Visitor centre - Site Section in context
Scale: 1:500



3 Key Plan
Scale: 1:2000

Key	
	Boundary Line

1

<div><div>mcculloughmulvinarchitects</div><div>16 molesworth street, dublin 2, ireland</div><div>t: +353 1 707 9555 f: +353 1 707 1912</div><div>www.mcculloughmulvin.com info@mcculloughmulvin.com</div></div>	<p>*COPYRIGHT AND OWNERSHIP OF THIS DRAWING IS VESTED IN MCCULLOUGH MULVIN WHOSE PRIOR WRITTEN CONSENT IS REQUIRED FOR ITS USE, REPRODUCTION OR FOR PUBLICATION TO ANY THIRD PARTY. ALL RIGHTS RESERVED BY THE LAW OF COPYRIGHT AND BY INTERNATIONAL COPYRIGHT CONVENTIONS ARE RESERVED TO MCCULLOUGH MULVIN AND MAY BE PROTECTED BY COURT PROCEEDINGS FOR DAMAGES AND/OR INJUNCTIONS AND COSTS.*</p> <p>DO NOT SCALE THIS DRAWING ALL WRITTEN DIMENSIONS ARE IN MILLIMETRES ANY INCONSISTENCIES TO BE REPORTED TO THE ARCHITECT IMMEDIATELY</p> <p>© MCCULLOUGH MULVIN 1999</p>	PLANNING				<table><tr><th>REV</th><th>DATE</th><th>BY</th><th>DESCRIPTION</th></tr><tr><td>/</td><td>04/12/2024</td><td>RAS</td><td>Planning Issue</td></tr></table>	REV	DATE	BY	DESCRIPTION	/	04/12/2024	RAS	Planning Issue	<table><tr><td>DRAWN BY</td><td>PROJECT</td><td>SCALE</td><td>DRAWING NUMBER</td></tr><tr><td>RAS</td><td>Inis Cealtra Visitor Centre, Mountshannon, Co. Clare</td><td>1:200 @ A1</td><td rowspan="2">INC2-S-VCH-120 /</td></tr><tr><td>CHECKED BY</td><td>CLIENT</td><td>DATE</td></tr><tr><td>JS</td><td>Clare County Council</td><td>13/11/2024</td><td></td></tr><tr><td colspan="4">DRAWING TITLE</td></tr><tr><td colspan="4">Existing Visitor Centre Section</td></tr></table>	DRAWN BY	PROJECT	SCALE	DRAWING NUMBER	RAS	Inis Cealtra Visitor Centre, Mountshannon, Co. Clare	1:200 @ A1	INC2-S-VCH-120 /	CHECKED BY	CLIENT	DATE	JS	Clare County Council	13/11/2024		DRAWING TITLE				Existing Visitor Centre Section				<table><tr><th>REV</th></tr><tr><td>/</td></tr></table>	REV	/
REV	DATE	BY	DESCRIPTION																																						
/	04/12/2024	RAS	Planning Issue																																						
DRAWN BY	PROJECT	SCALE	DRAWING NUMBER																																						
RAS	Inis Cealtra Visitor Centre, Mountshannon, Co. Clare	1:200 @ A1	INC2-S-VCH-120 /																																						
CHECKED BY	CLIENT	DATE																																							
JS	Clare County Council	13/11/2024																																							
DRAWING TITLE	
Existing Visitor Centre Section	
REV	
/	