




Key plan, 1:500 @A1

01
200

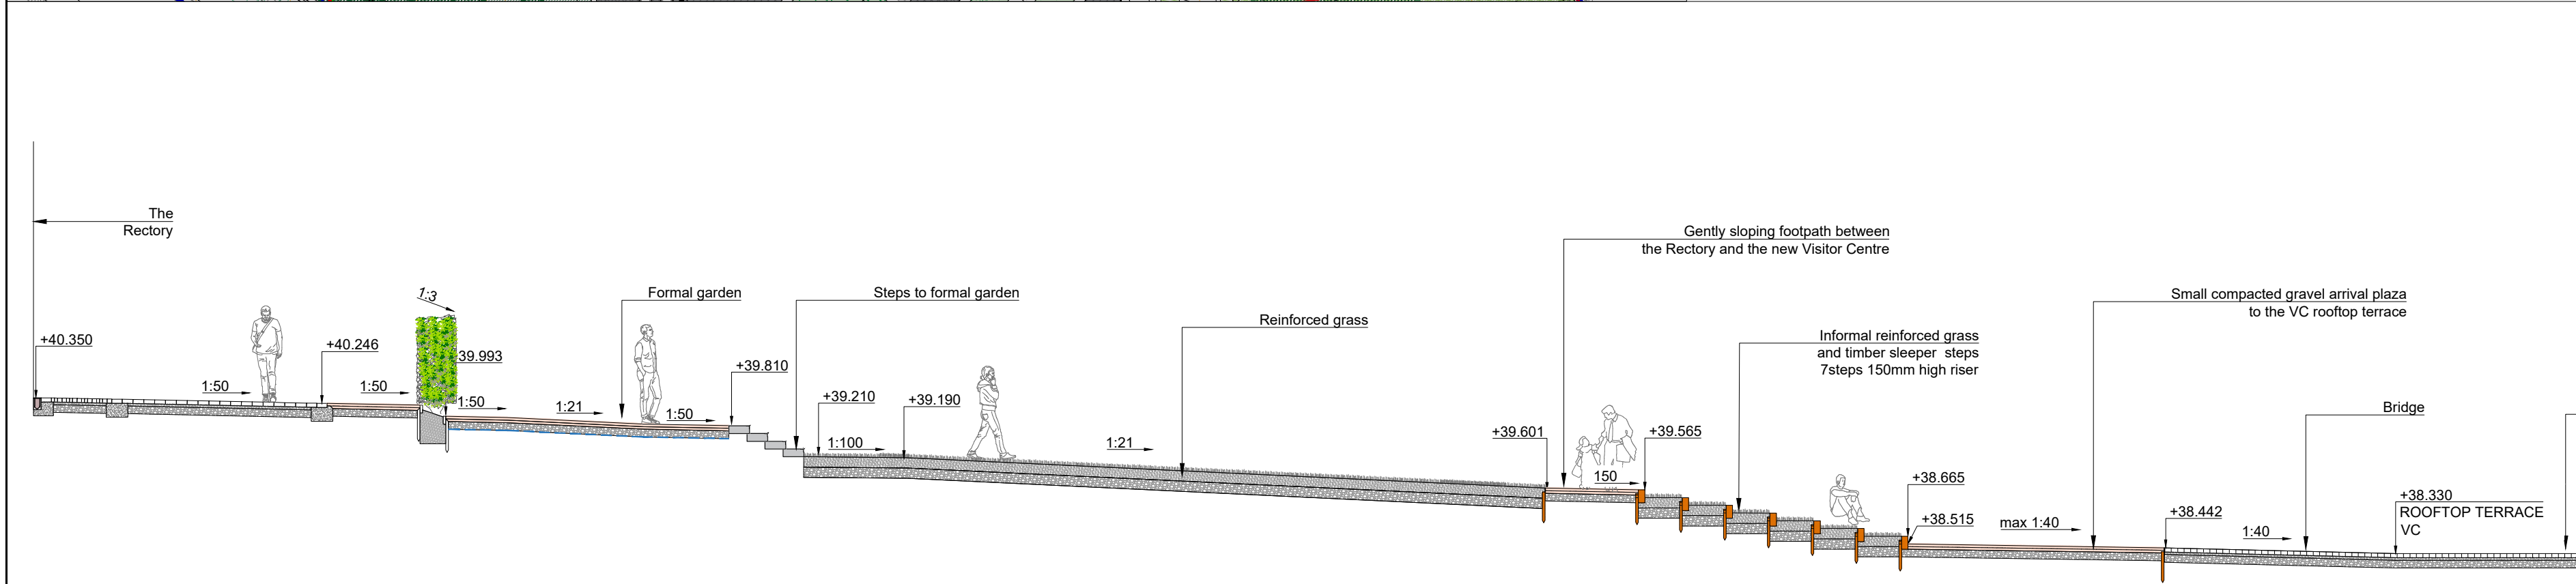

Section AA', 1:100 @A1

01
200

02	Planning	02.12.24
01	Planning draft	13.09.24
REV	DESCRIPTION	DATE

Mitchell + Associates

PROJECT TITLE:
Inis Cealtra Visitor Centre, Mountshannon, Co. Clare
CLIENT:
Clare County Council
DRAWING NAME:
Visitor Centre Section AA'
DRAWING NUMBER:
200
JOB NUMBER:
LINI002
STATUS:
Draft Planning

DRAWN: VK
CHECKED: FMG
SCALE: AS SHOWN @ A2

NOTES:
All dimensions are in millimeters unless otherwise stated and shall be checked and confirmed by the contractor on site. Any discrepancies shall be immediately reported to the landscape architects. Work to figured dimensions only - Do not scale from drawing. Do Not Scale. Use Figured Dimensions Only. Not for Construction Purposes unless Specifically Marked. © This Drawing is Copyright of Mitchell + Associates.
www.mitchell.ie info@mitchell.ie +353 1 454 5066