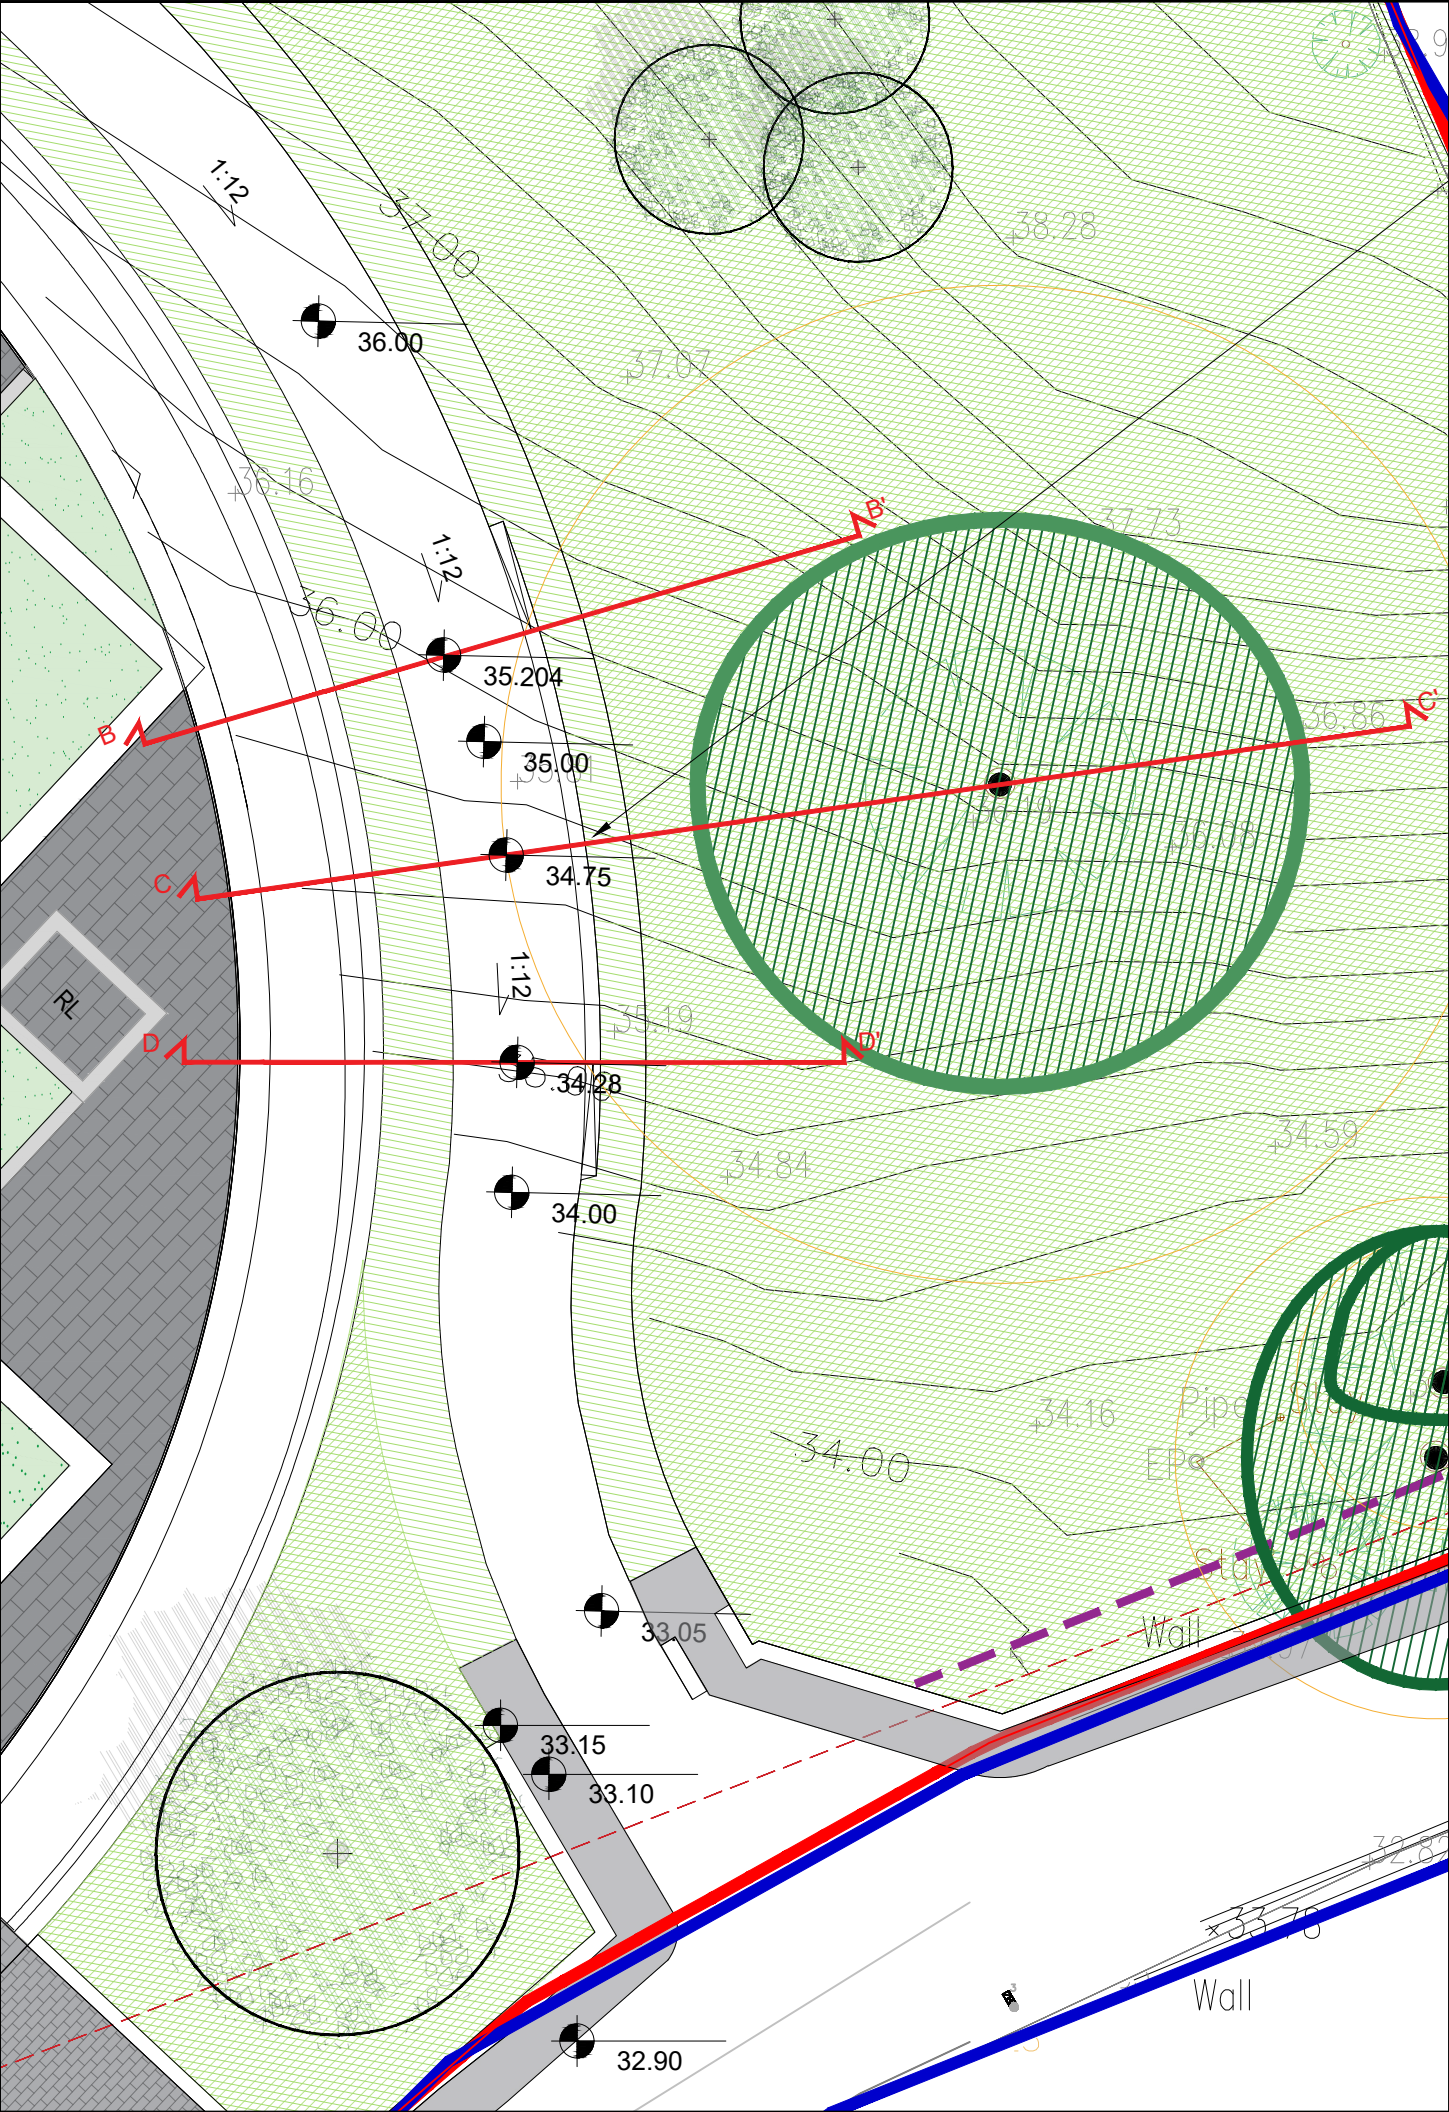


02	Planning	04.12.24
01	Planning draft	13.09.24
REV	DESCRIPTION	DATE

Mitchell + Associates

PROJECT TITLE:
 Inis Cealtra Visitor Centre, Mountshannon, Co. Clare
 CLIENT:
 Clare County Council
 DRAWING NAME:
 Visitor Centre Oak retentio sections
 DRAWING NUMBER:
 201
 JOB NUMBER:
 LINI002
 STATUS:
 Draft Planning

DRAWN: VK	CHECKED: FMG	SCALE: 1:200 @ A3
--------------	-----------------	----------------------

NOTES:
 All dimensions are in millimeters unless otherwise stated and shall be checked and confirmed by the contractor on site. Any discrepancies shall be immediately reported to the landscape architects. Work to figured dimensions only - Do not scale from drawing. Do Not Scale. Use Figured Dimensions Only. Not for Construction Purposes unless Specifically Marked. © This Drawing is Copyright of Mitchell + Associates.
 www.mitchell.ie info@mitchell.ie +353 1 454 5066

