




SWALE DETAIL

SCALE: 1:20

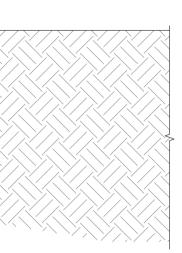

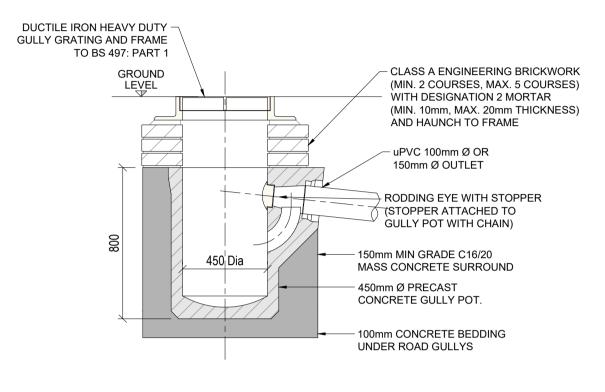

ROAD GULLY DETAIL SCALE: 1:20

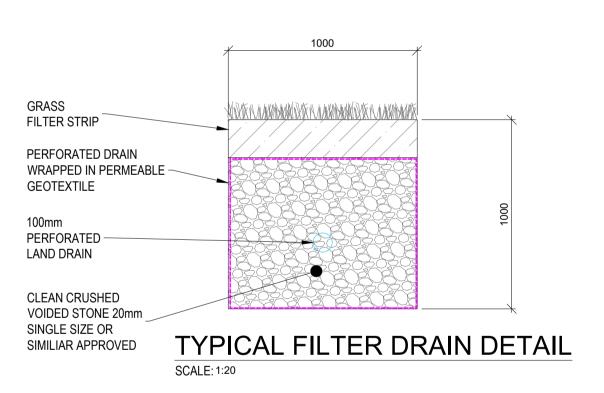

DO NOT SCALE FROM THIS DRAWING. USE FIGURED DIMENSION VERIFY DIMENSIONS ON SITE AND REPORT ANY DISCREPANDESIGNERS IMMEDIATELY. THIS DRAWING TO BE READ IN CONJUNCTION WITH THE INSPECIFICATION. © THIS DRAWING IS COPYRIGHT AND MAY ONLY BE REPRODU	NCIES TO THE
DESIGNERS PERMISSION. NOTES: 1. ALL DRAWINGS ARE TO BE READ IN CONJUNCTION N RELEVANT SPECIFICATIONS, BILLS OF QUANTITIES, ARCHITECTURAL, SERVICES AND ENGINEERING DR/ 2. ALL LEVELS ARE IN <u>METRES</u> RELATED TO ORDNANCE	AWINGS.
 HEAD, OSGM15. 3. ALL COORDINATES ARE TO ITM (m). 4. ANY DISCREPANCIES BETWEEN THESE DOCUMENTS BROUGHT TO THE ATTENTION OF THE ENGINEER. 5. DRAWINGS ARE NOT TO BE SCALED. 6. ALL DIMENSIONS ARE IN MILLIMETRES, UNLESS NOTED 	
P01 29/11/24 ISSUED FOR PLANNING	S.S. S.H.
REV DATE DESCRIPTION BY APP PROJECT: INIS CEALTRA TOURISM EXPERIENCE, MOUNTSHANNON, CO. CLARE	
TITLE: SITE DRAINAGE DETAILS	
CLIENT: COMHAIRLE CONTAE AN CHLÁIR CLARE COUNTY COUNCIL	
MNP	
ENGINEERING AND ENVIRONMENTAL CONSULTANTS CORK TRALEE LONDON LIMERICK mwp.ie	
DRAWN: CHECKED: APPROVE R.H S.H. PROJECT NUMBER: DATE: 21760 NOV' 24 SCALE @	I.B. ^{A1:} NTS
STATUS DESCRIPTION FOR INFORMATION DRAWING NUMBER:	STATUS: S2 REV:
21760 - MWP - 00 - 00 - DR - C - 2402	P01