




AREA 1 SCALE 1:500

**LEGEND**

**TREE PROTECTION**


 TREES TO BE RETAINED

 TREE PROTECTION FENCING



 SURVEY BOUNDARIES

DRAWING TO BE INTERPRETED WITH REFERENCE TO THE ACCOMPANYING ARBORICULTURAL ASSESSMENT IMPACT, TREE PROTECTION & MANAGEMENT PLAN


TREE PROTECTION FENCING TO BE INSTALLED PRIOR TO THE MOBILISATION OF PLANT AND SITE INFRASTRUCTURE  
TREE PROTECTION FENCING TO BE RETAINED IN PLACE UNTIL THE COMMENCEMENT OF SOFT LANDSCAPE WORKS OR FOLLOWING AGREEMENT WITH APPOINTED LANDSCAPE / ARBORICULTURAL PROFESSIONALS.

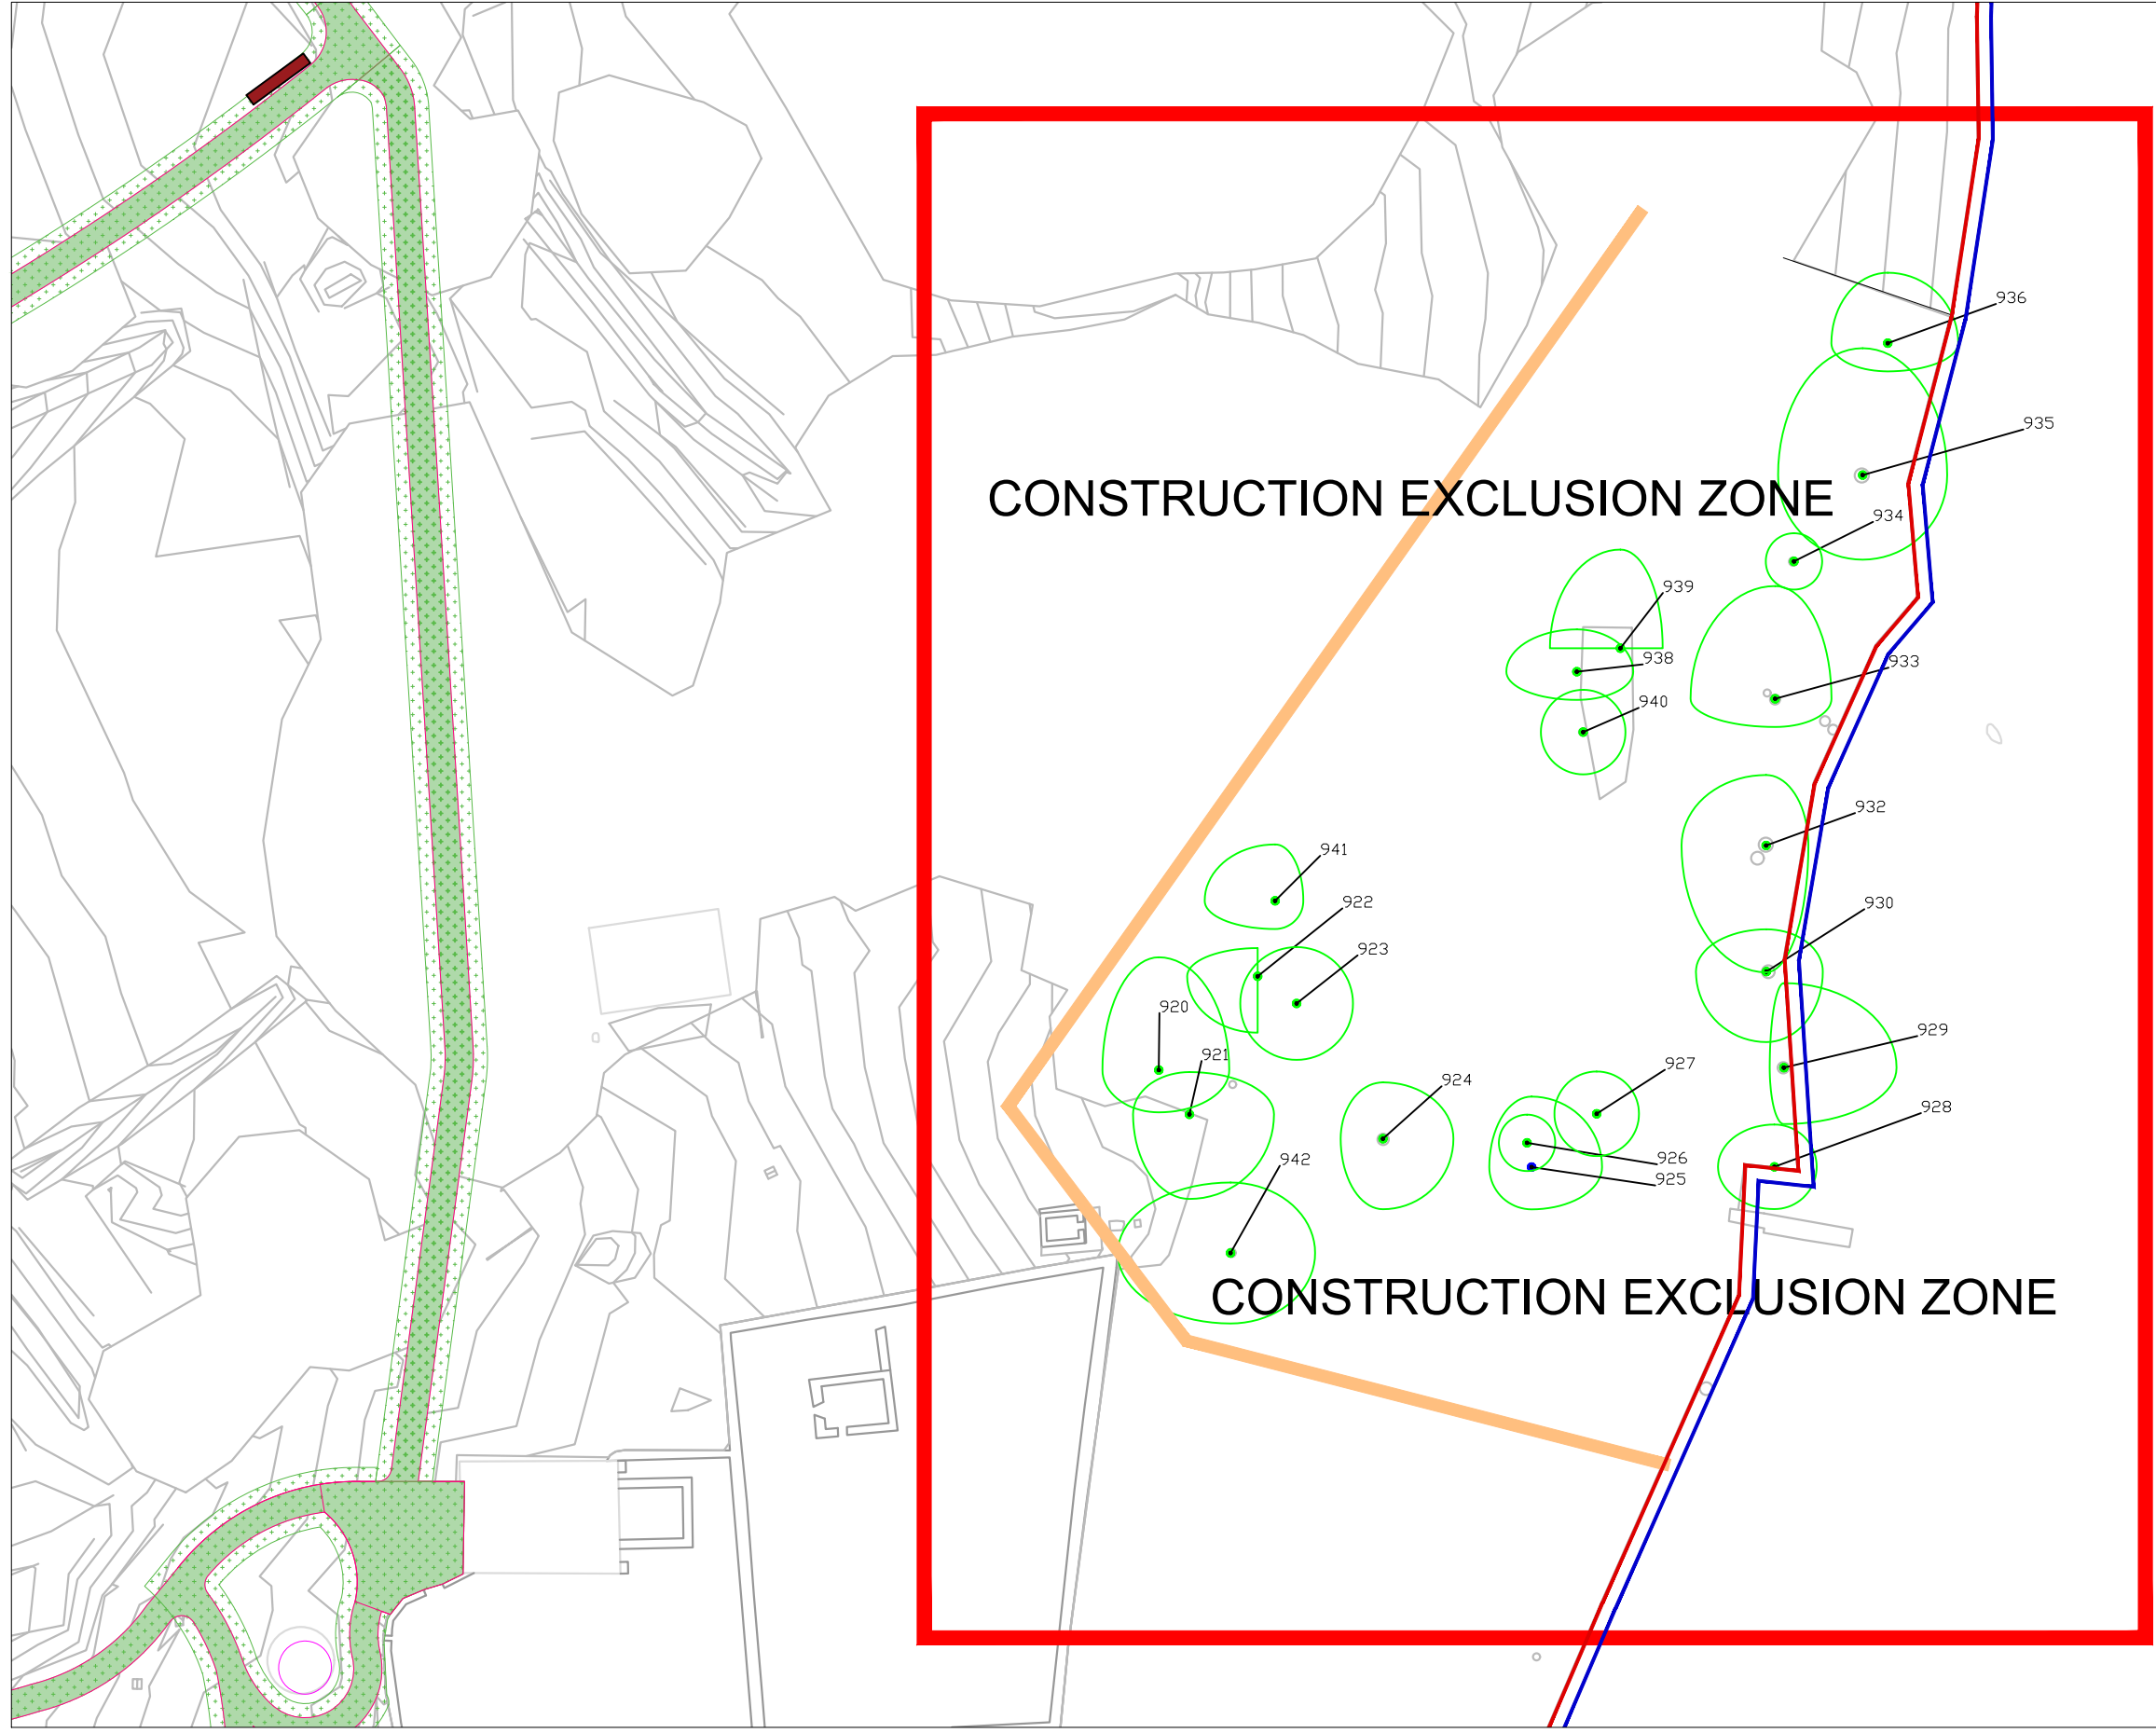

AREA 2 SCALE 1:500

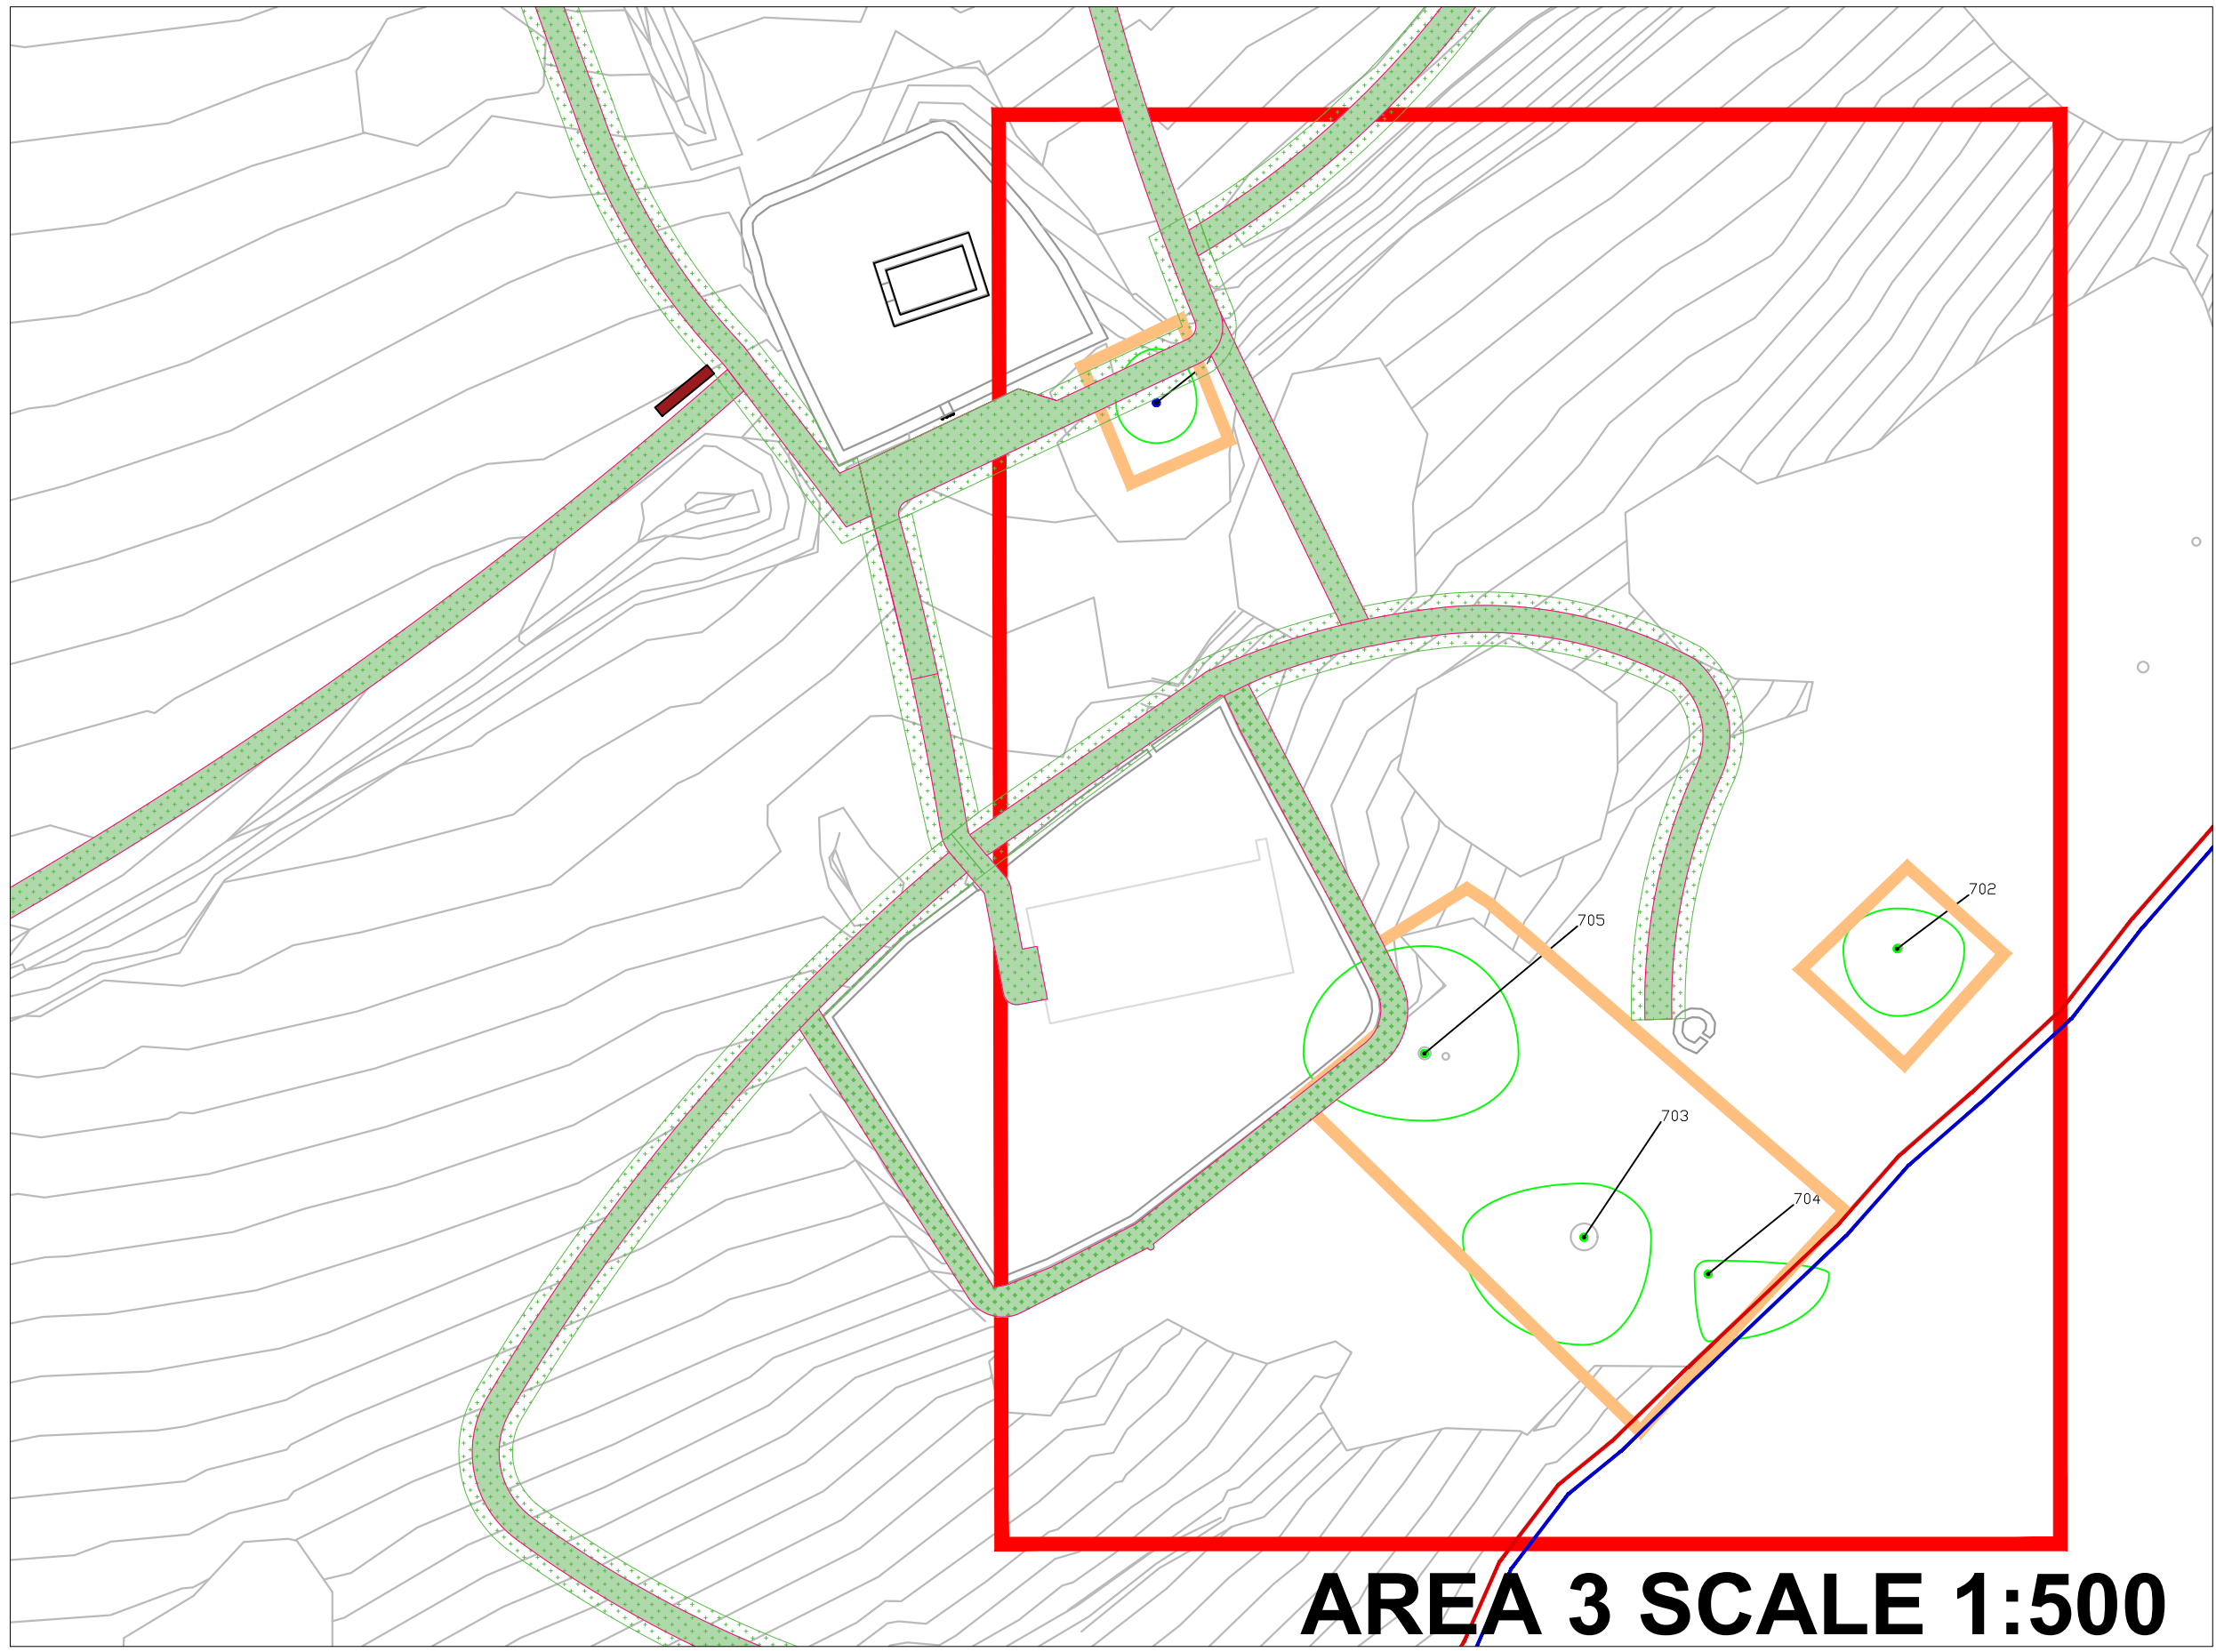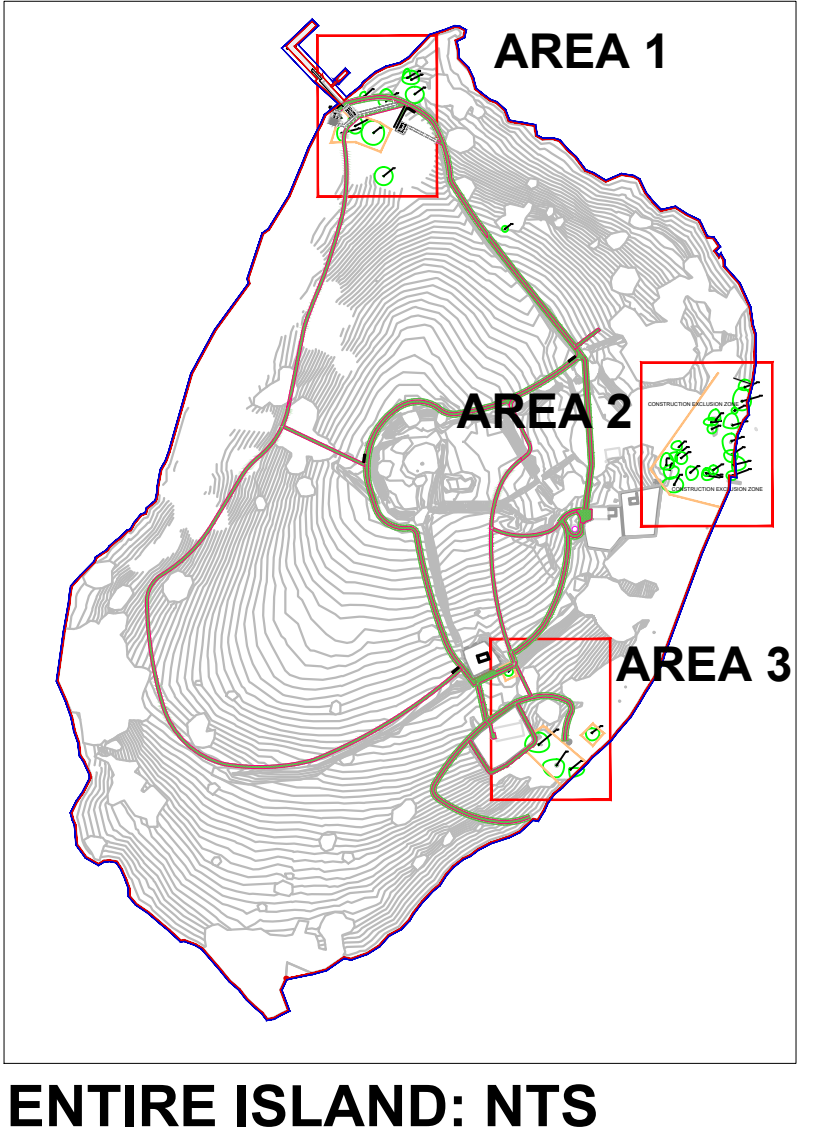

AREA 3 SCALE 1:500

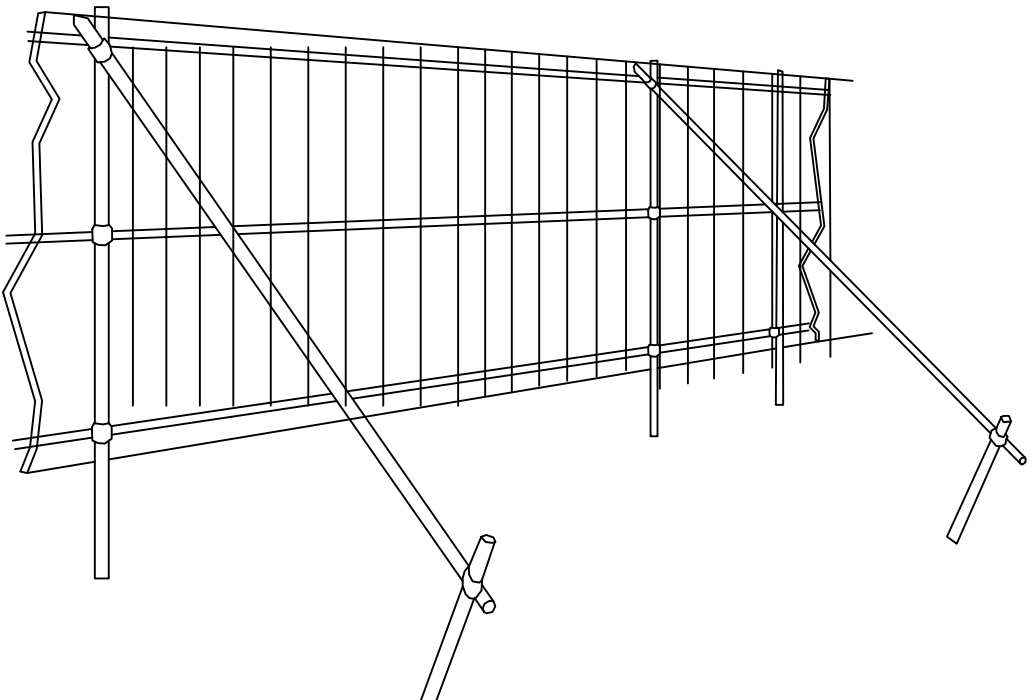

TYPE A: GENERAL FENCING  
HERRAS FENCING OR SIMILAR APPROVED

REVISIONS		
REV	DATE	DESCRIPTION
A	05.12.24	REVISED STAFF PATH LOCATION

PROJECT: INIS CEALTRA		JOB NO. TIN002
DRAWING: TREE PROTECTION		SCALE: 1:500@ A1
DRAWN BY: CIARAN KEATING		CK INITIALS
STATUS: INFORMATION		
DRAWING NO: TIN-002-103		

**NOTES**  
This drawing is for information only.  
It is not to be used for construction purposes without the approval of the design team.  
© THIS DRAWING IS COPYRIGHT OF CMK ARBORICULTURE & ARBORICULTURE LTD.

