


- TREE PROTECTION
- TREES TO BE RETAINED
 - TREE PROTECTIVE FENCING
 - SITE BOUNDARY

Note:
Refer to the Arboricultural Assessment document for recommendations on tree protection measures to be employed during construction



REVISIONS		
REV	DATE	DESCRIPTION

PROJECT: PROPOSED DEVELOPMENT AT THE OLD RECTORY, MOUNTSHANNON, CO. CLARE		JOB NO. TINI003
DRAWING: TREE PROTECTION	DATE: 05.12.24	SCALE: 1:500 @ A2
DRAWN BY: CIARAN KEATING		CK INITIALS
STATUS: INFORMATION		
DRAWING NO:TINI-003-103		
NOTES Do Not Scale. Use Figured Dimensions Only. Not for Construction. Policies unless Specifically Marked. © THIS DRAWING IS COPYRIGHT OF CMK HORTICULTURE + ARBORICULTURE LTD.		

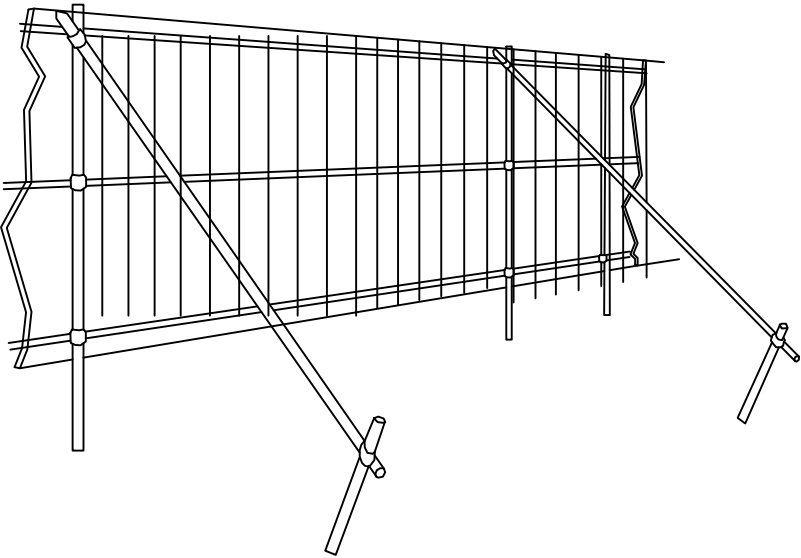

TYPE A: GENERAL FENCING
HERRAS FENCING OR SIMILAR APPROVED

