

PROJECT

**Scart Mountain WF
 110 kV Grid Connection**

CLIENT

FuturaEnergy Ireland

CONSULTANTS

TOBIN
 CONSULTING ENGINEERS

NOTES: -
 1. Notes as per drawing.

LEGEND: -

ISSUE/REVISION

NO.	DATE	DESCRIPTION

P1 09.11.2023 Issued for Planning
 I/R DATE DESCRIPTION

PROJECT NUMBER


05-854

SHEET TITLE


**Wind Farm Substation
 Site Compound Details**

SHEET NUMBER


05854-DR-235

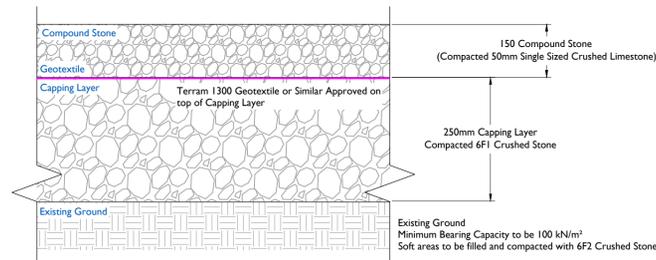


TYPICAL COMPOUND DETAIL
 SCALE 1:10

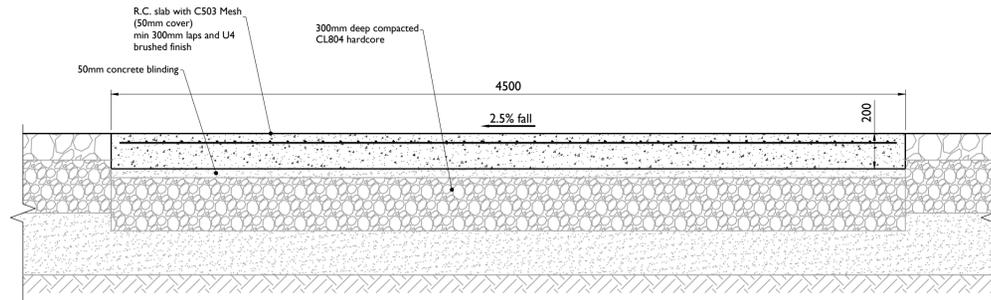


TYPICAL SECTION - CONCRETE ACCESS ROAD
 SCALE 1:20

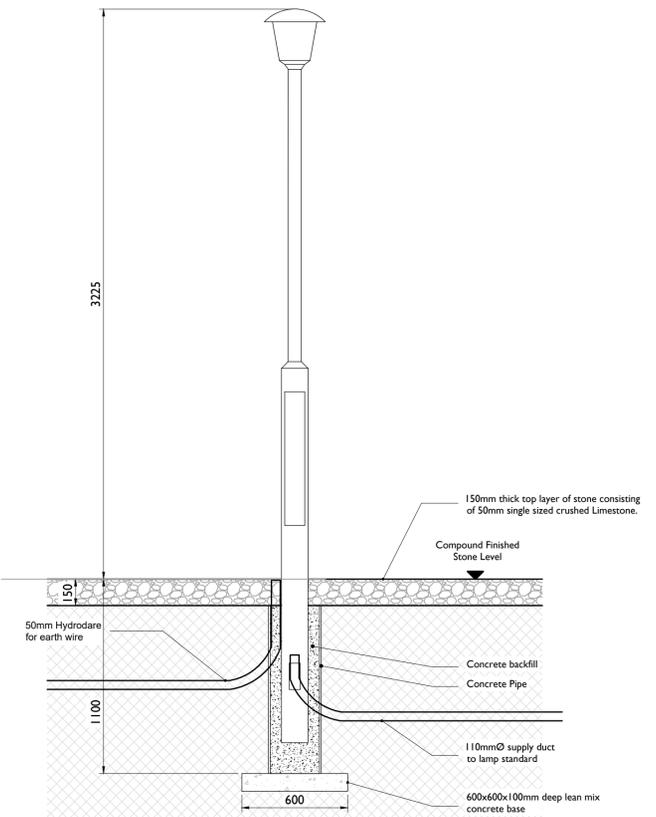


LAMP POST & SURROUND DETAIL
 SCALE 1:20

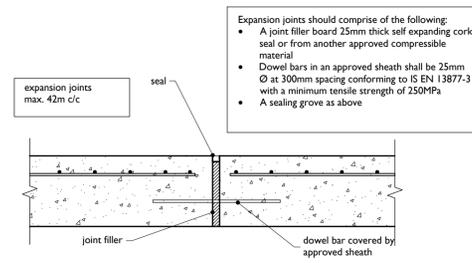

Concrete Access Road Expansion Joint
 SCALE 1:10

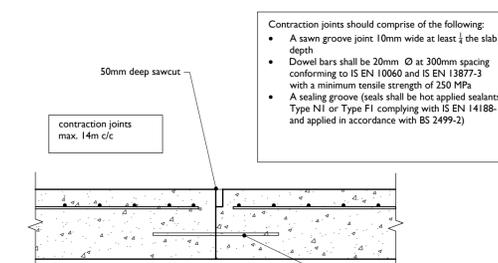

Concrete Access Road Contraction Joint
 SCALE 1:10

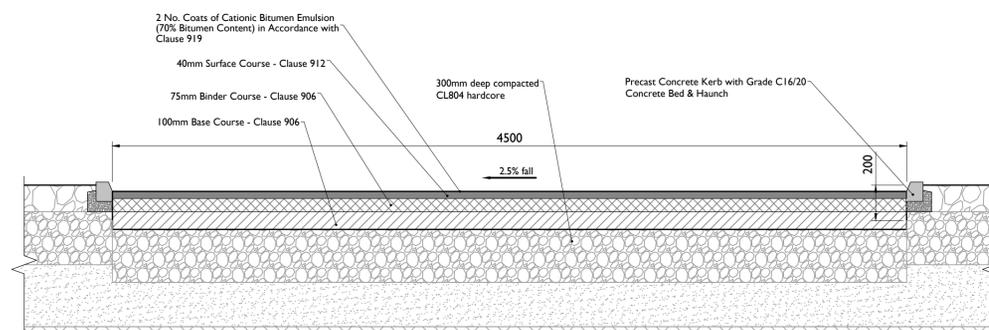

TYPICAL SECTION - ASPHALT ACCESS ROAD
 SCALE 1:20