



ISO A1 594mm x 841mm

Project Management Initials: Designer: CH Checked: ST Approved: GH

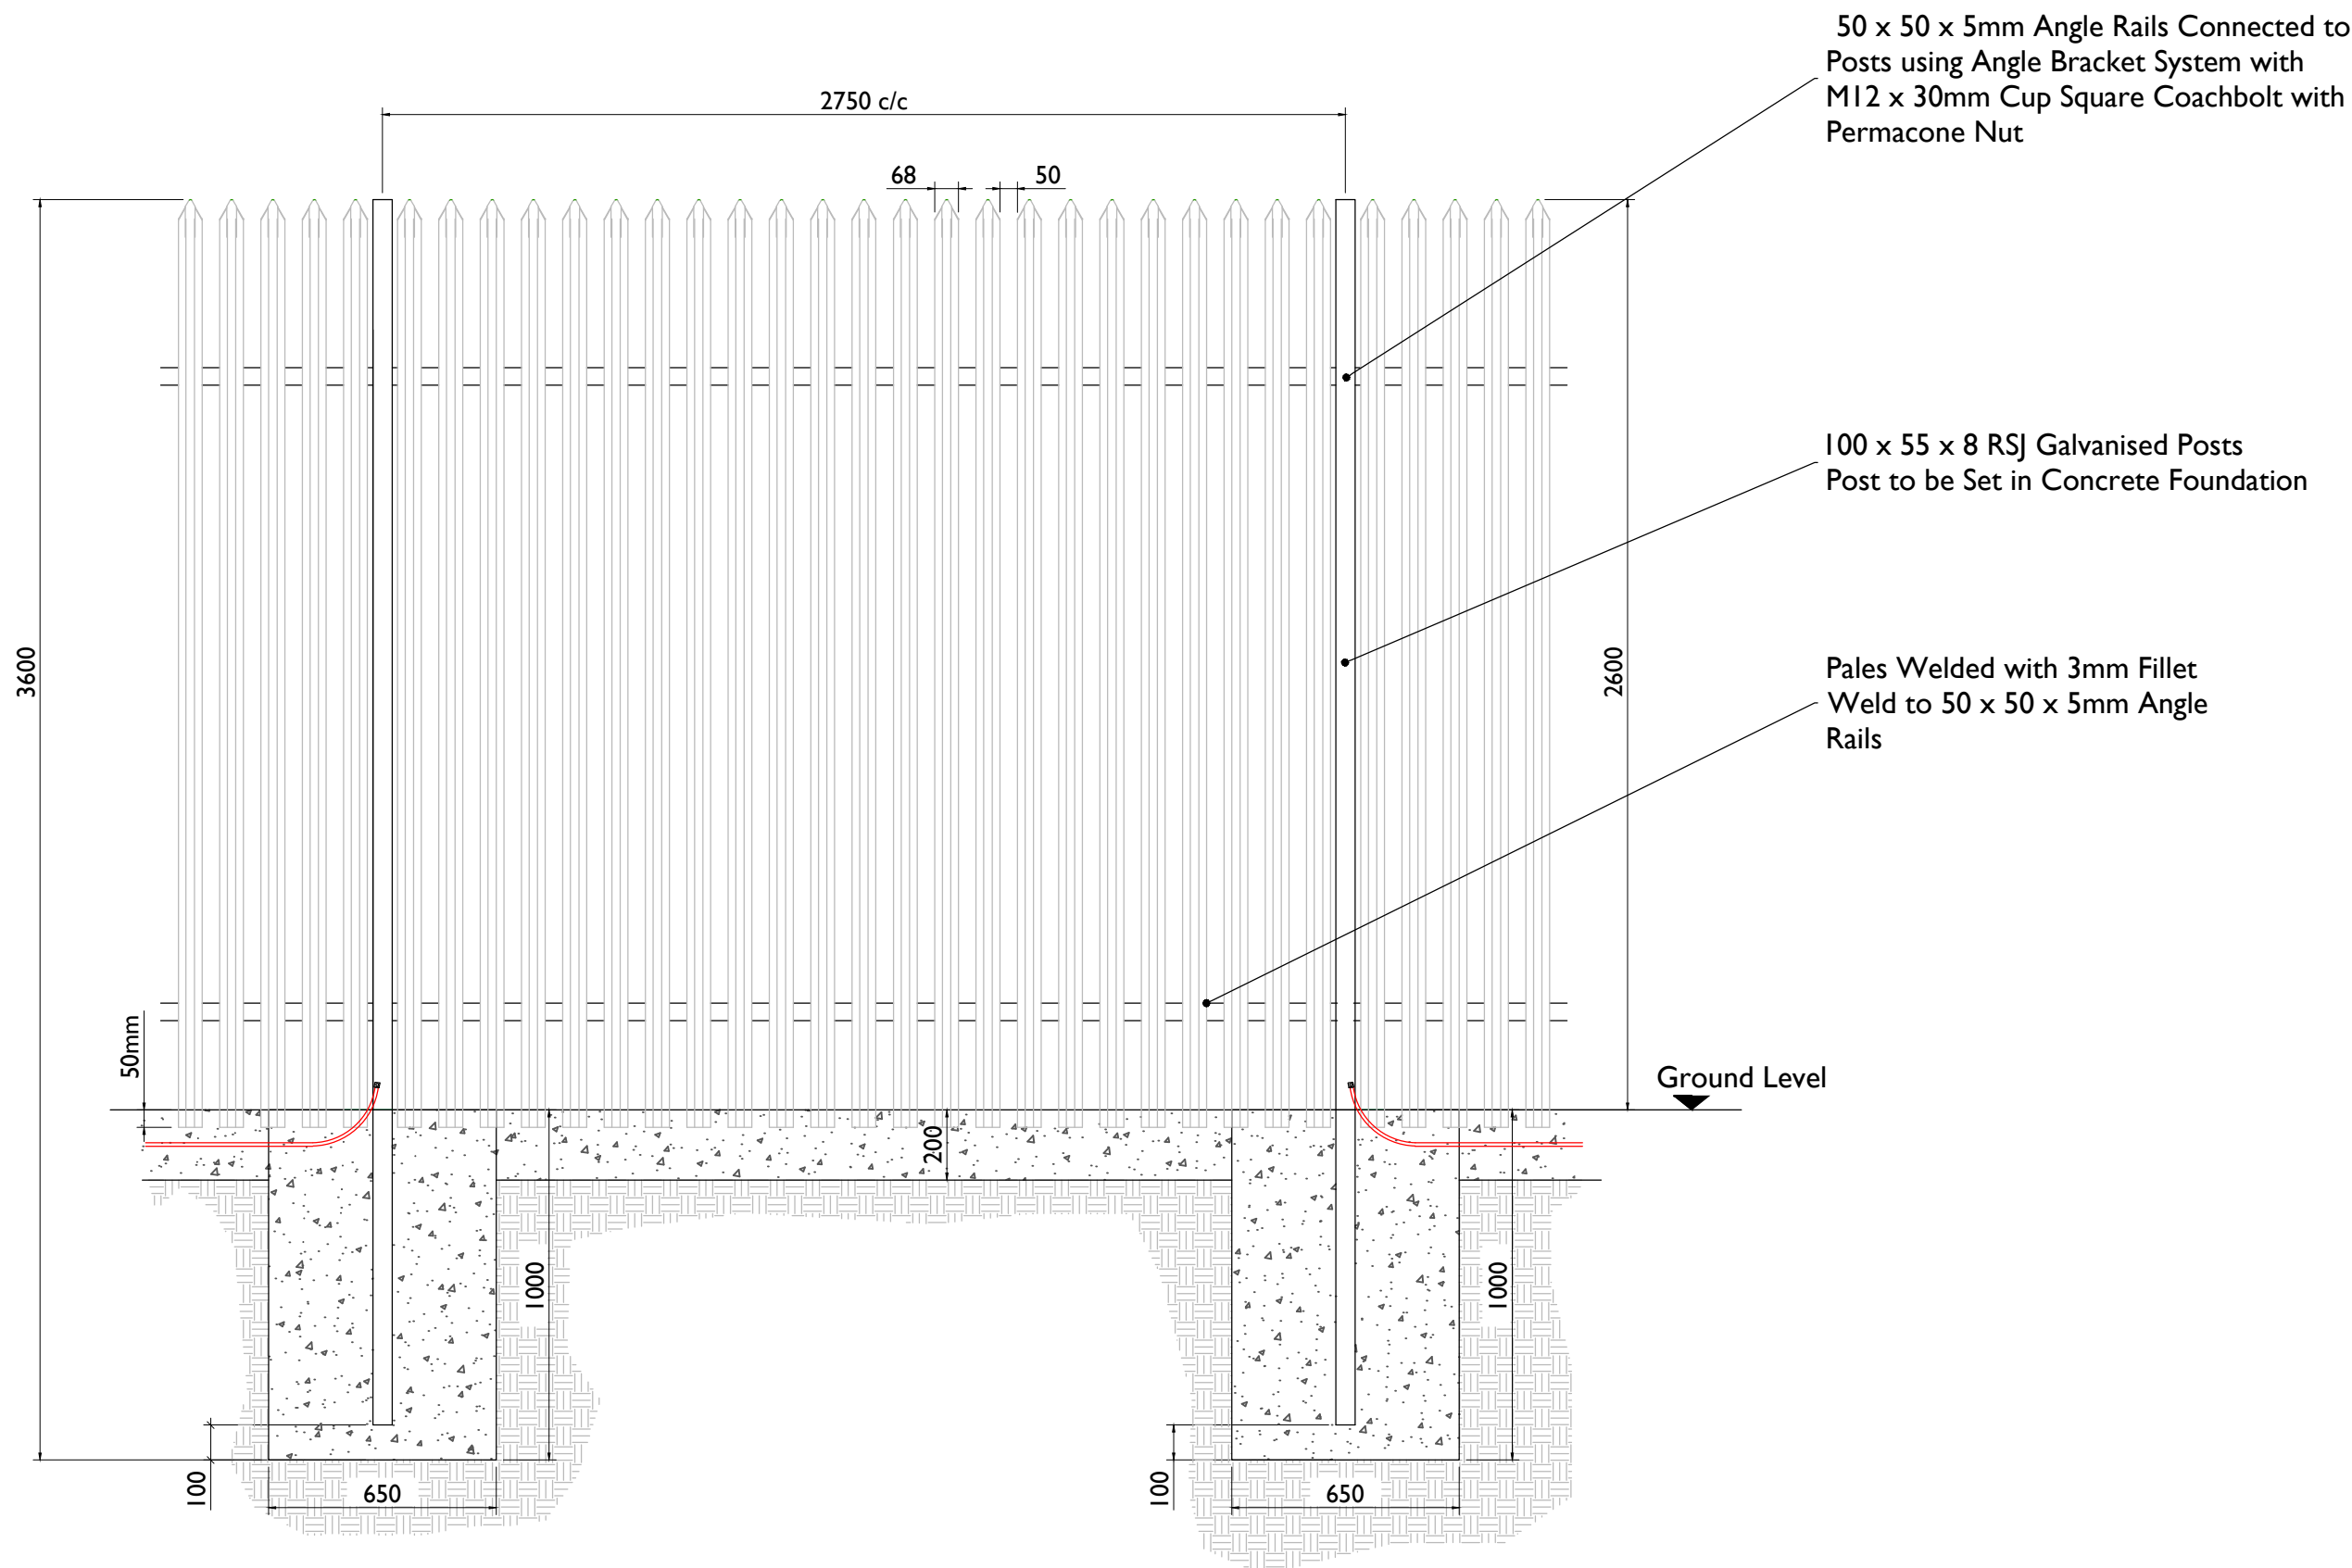


PALISADE FENCING DETAILS - ELEVATION

SCALE 1:20

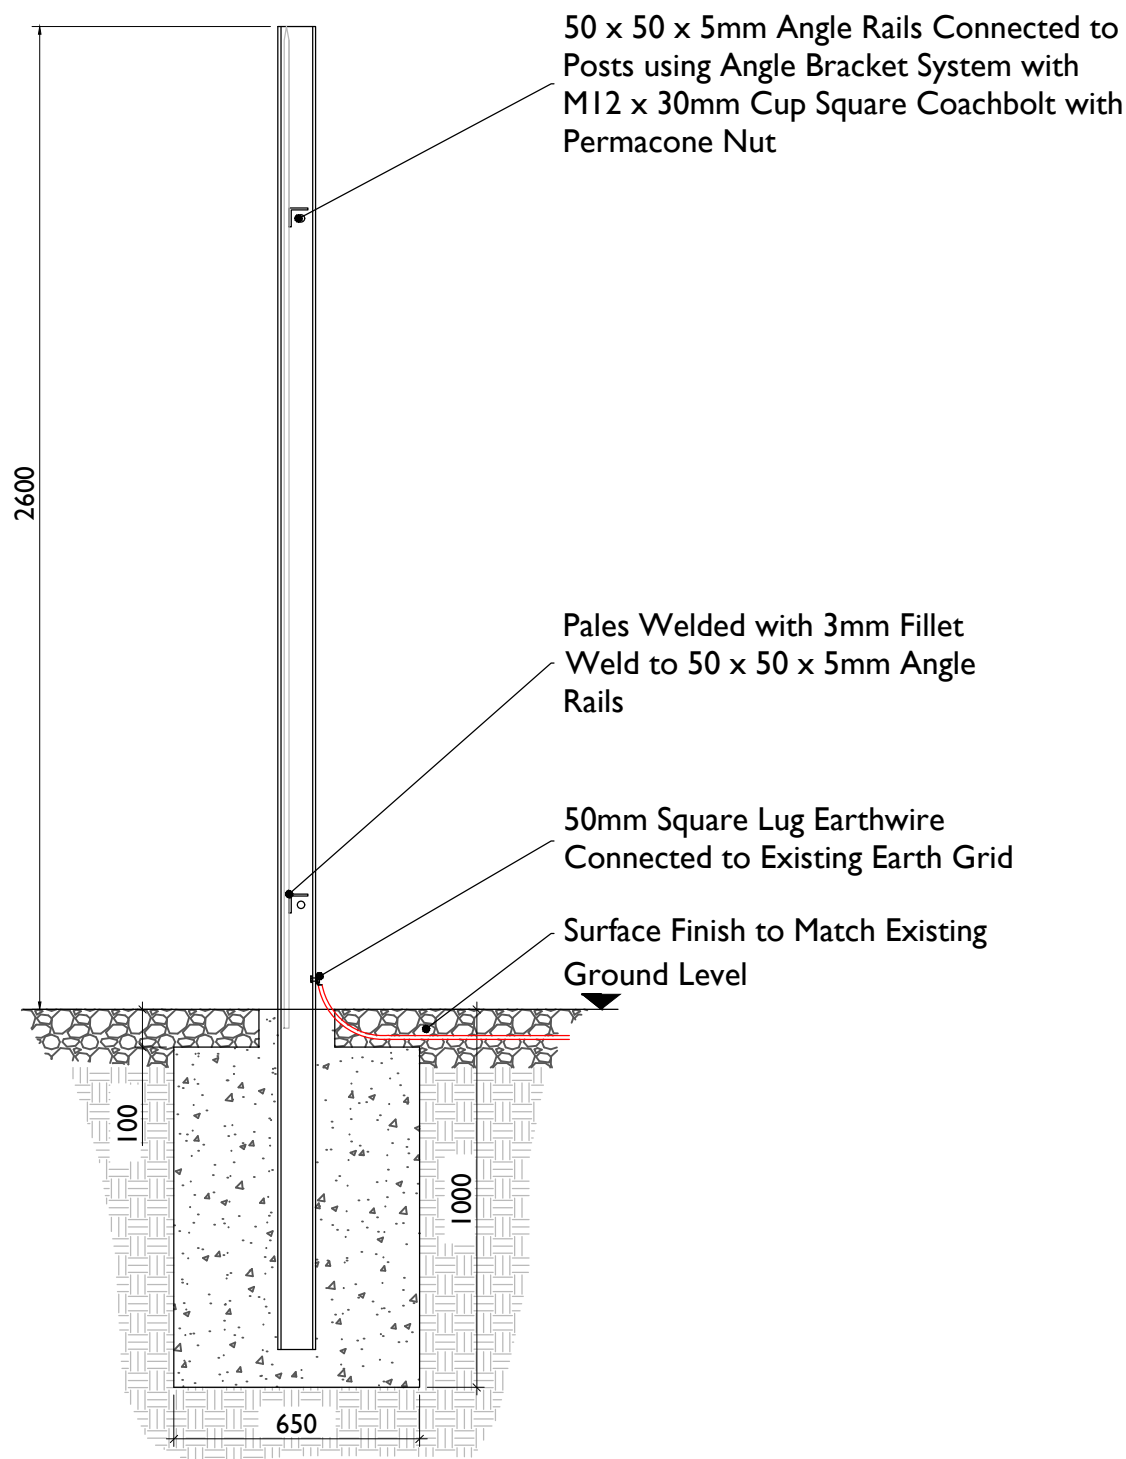

PALISADE FENCING DETAILS - SECTION

SCALE 1:20

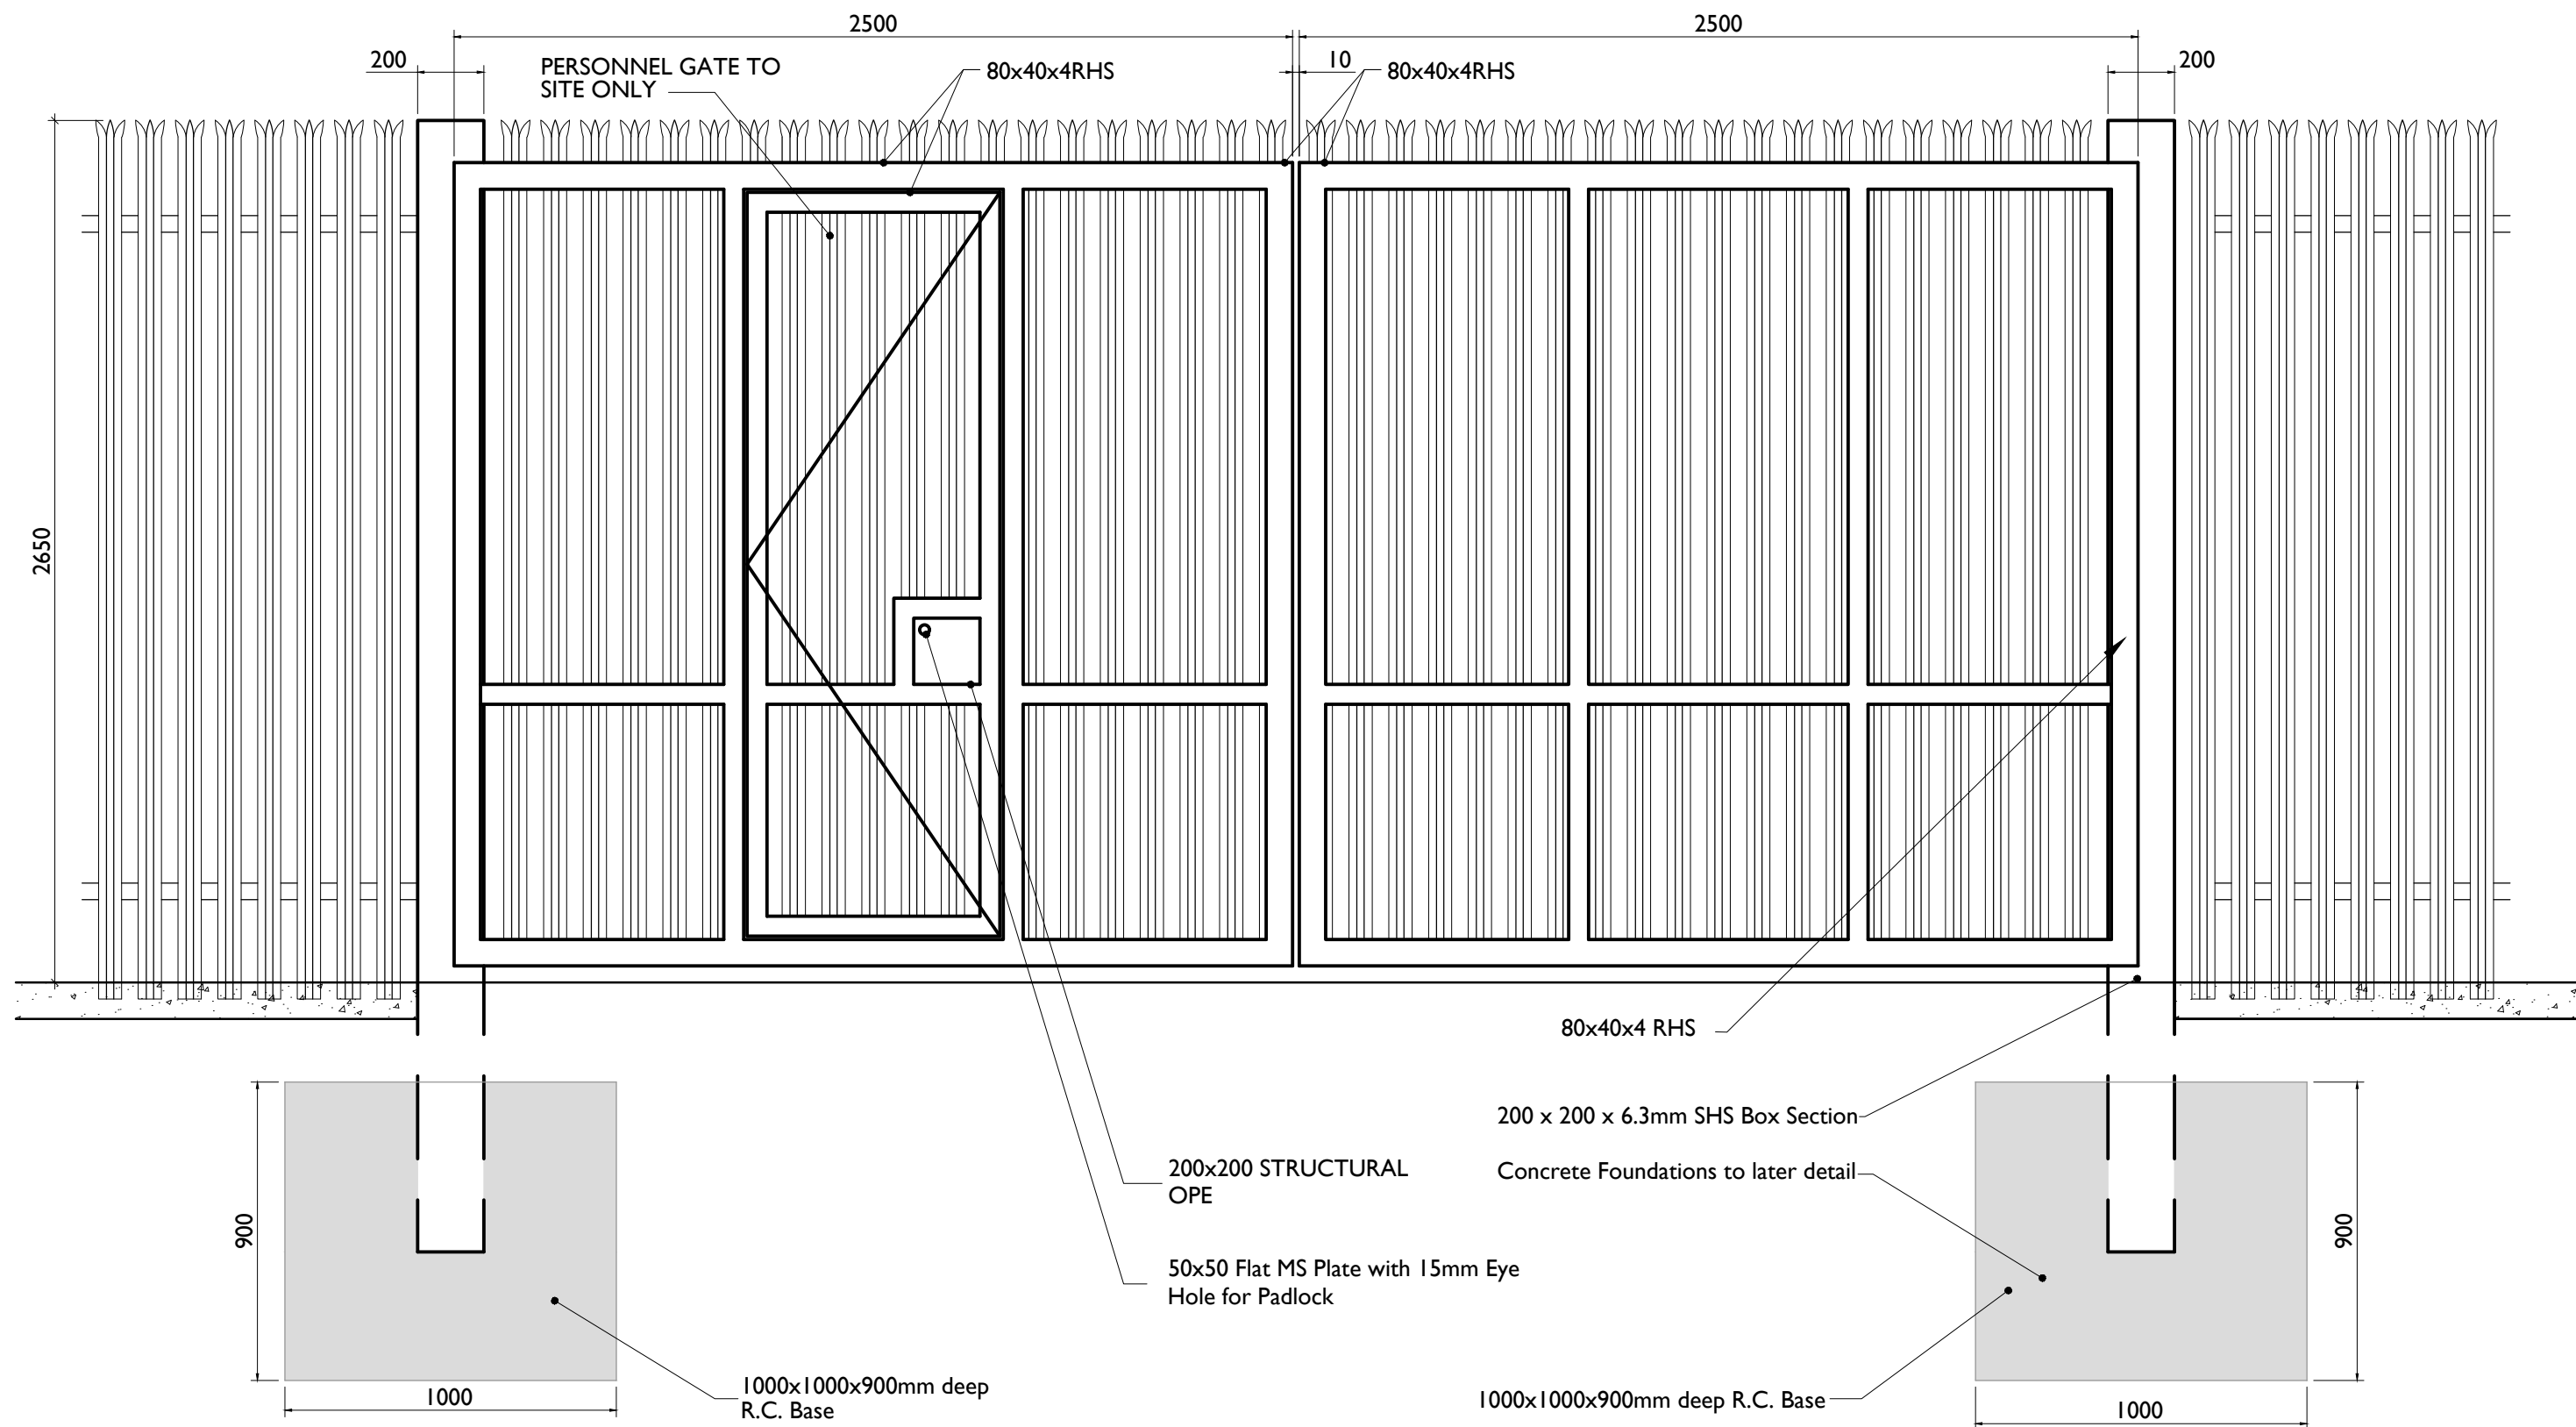

PALISADE FENCING DETAILS - ELEVATION

SCALE 1:20

tli GROUP

Head Office
Beenreigh,
Abbeydorney,
Tralee, Co. Kerry
Ireland
Tel: 00353 66 7135710

Regional Office
Basepoint Business Centre
Stroudley Road, Basingstoke,
Hampshire,
RG24 8UP, UK
Tel: 00 44 1256406664

PROJECT

Scart Mountain WF

110 kV Grid Connection

CLIENT

Ireland
FuturEnergy

CONSULTANTS

TOBIN
CONSULTING ENGINEERS

- NOTES: -
- This drawing is to be read in conjunction with relevant drawings, specifications and reports
 - Dimensions are in millimetres, unless noted otherwise
 - Drawings are not to be scaled use figured dimensions only

LEGEND: -

ISSUE/REVISION		
P1	09.11.2023	Issued for Planning
I/R	DATE	DESCRIPTION

PROJECT NUMBER

05-854

SHEET TITLE

Wind Farm Substation
Gate and Fencing Details

SHEET NUMBER

05854-DR-236