
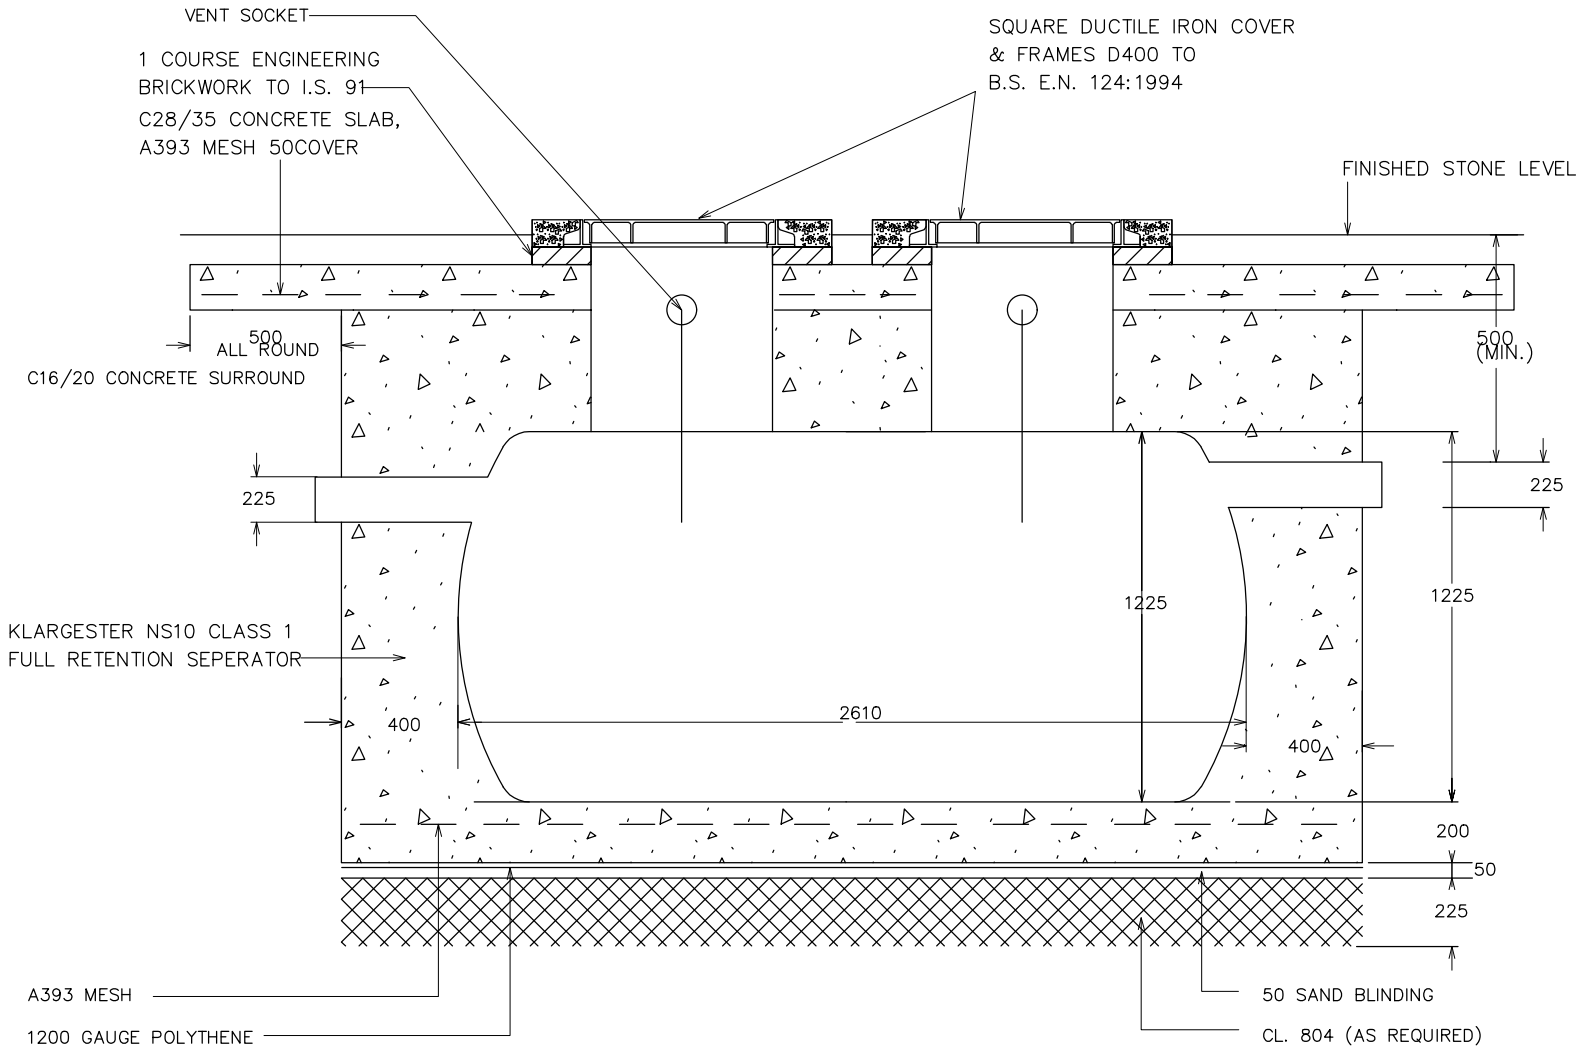
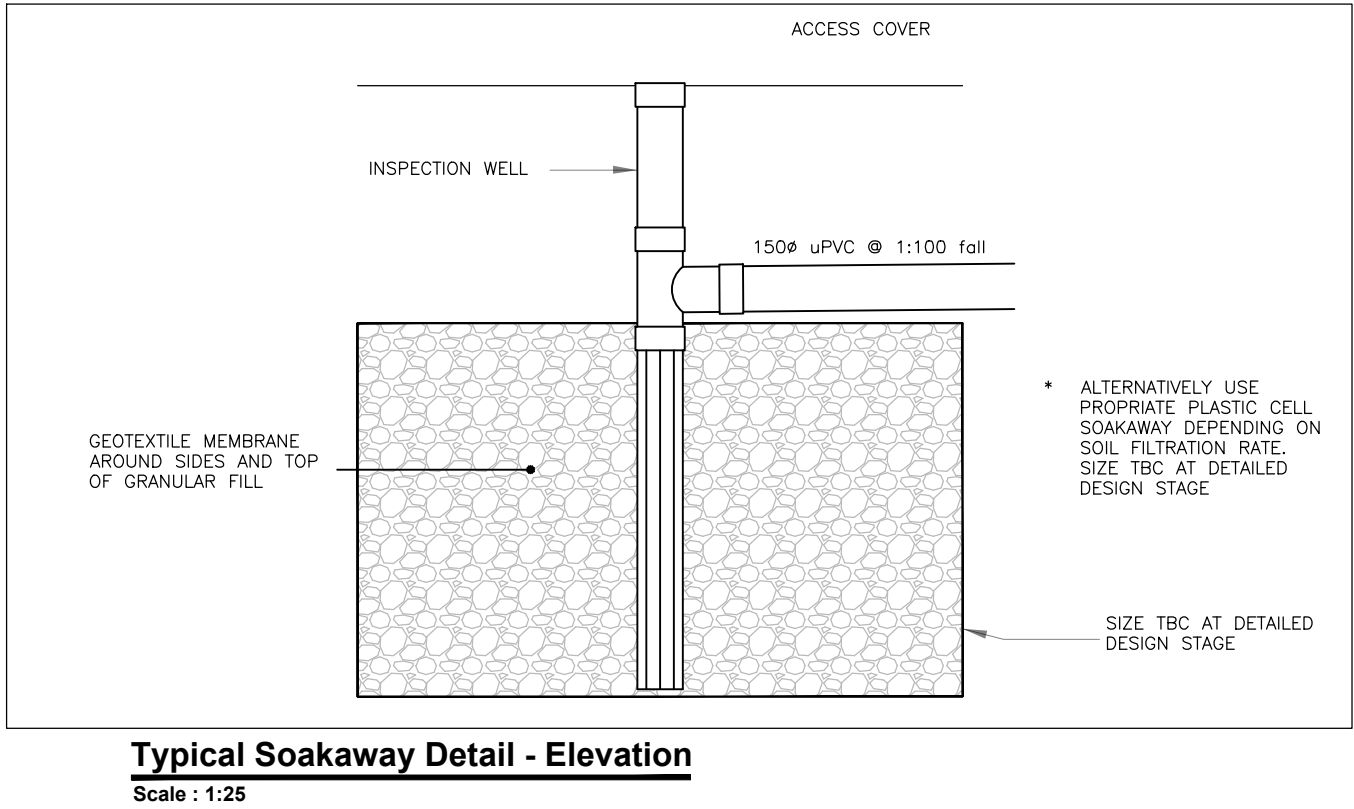
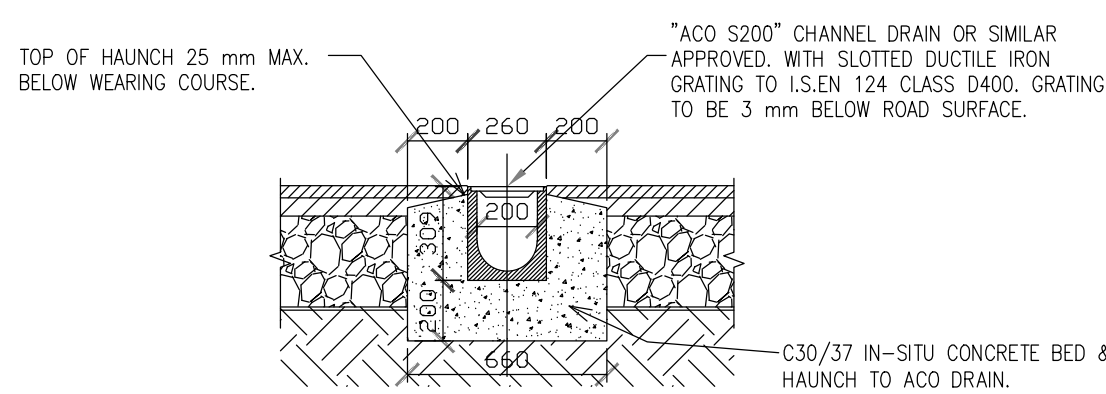
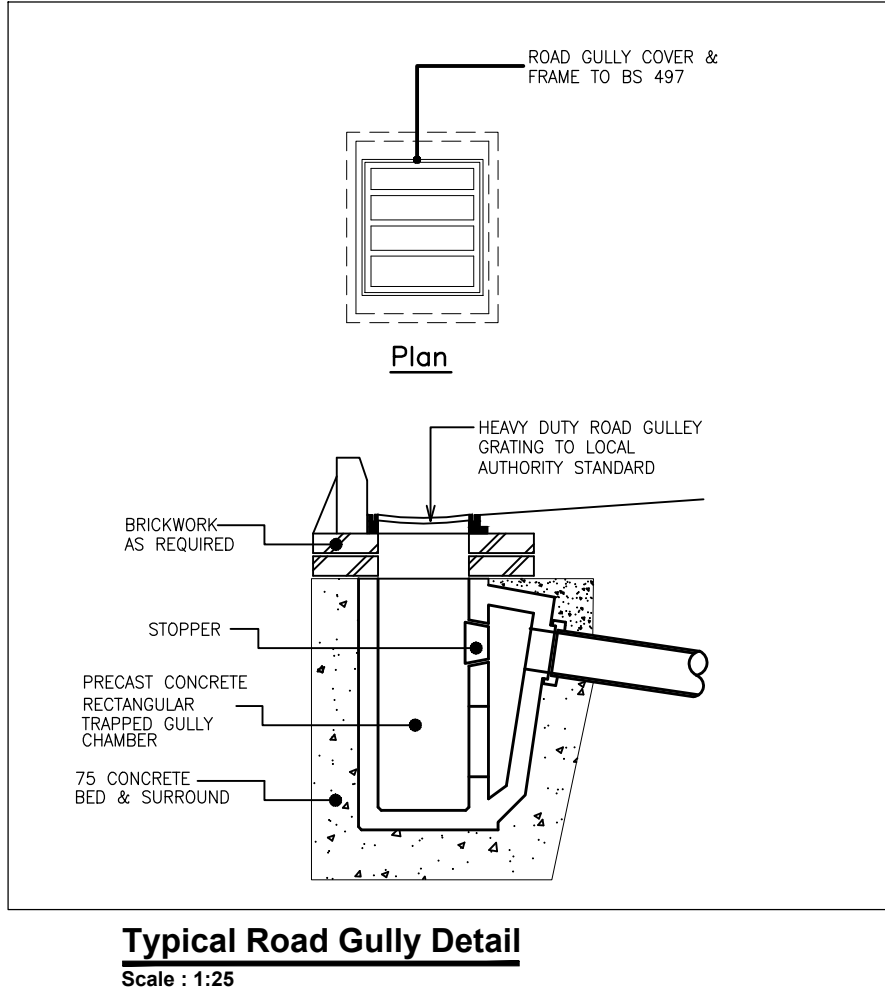
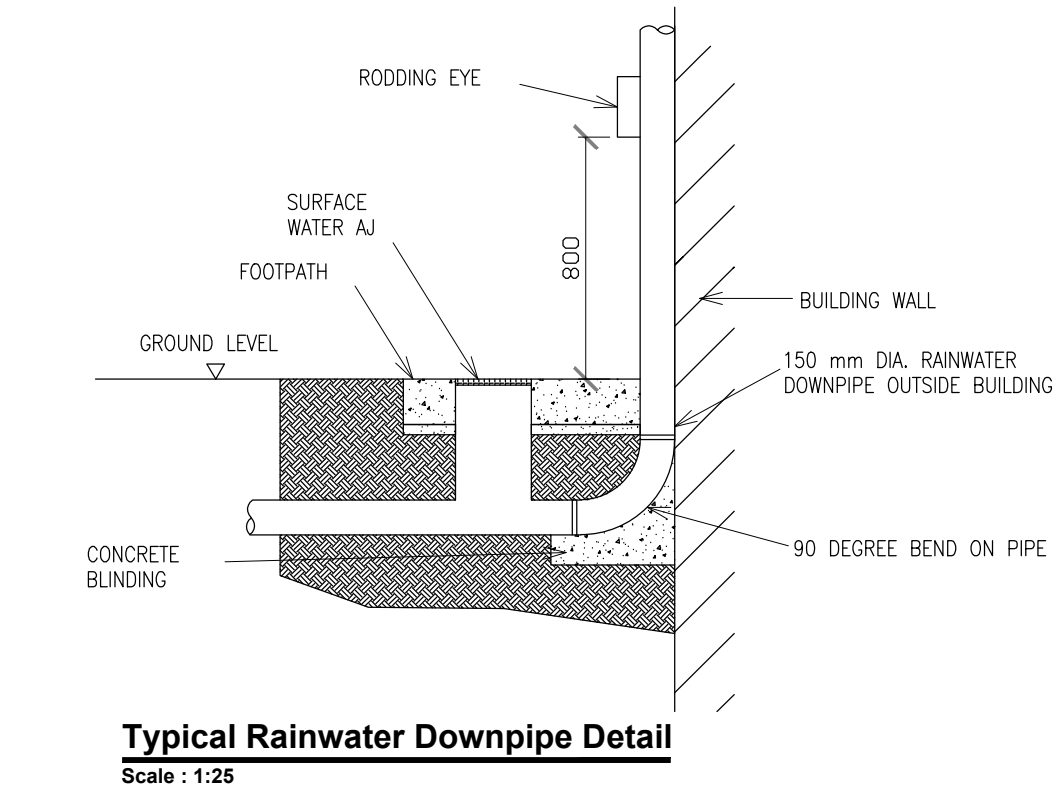
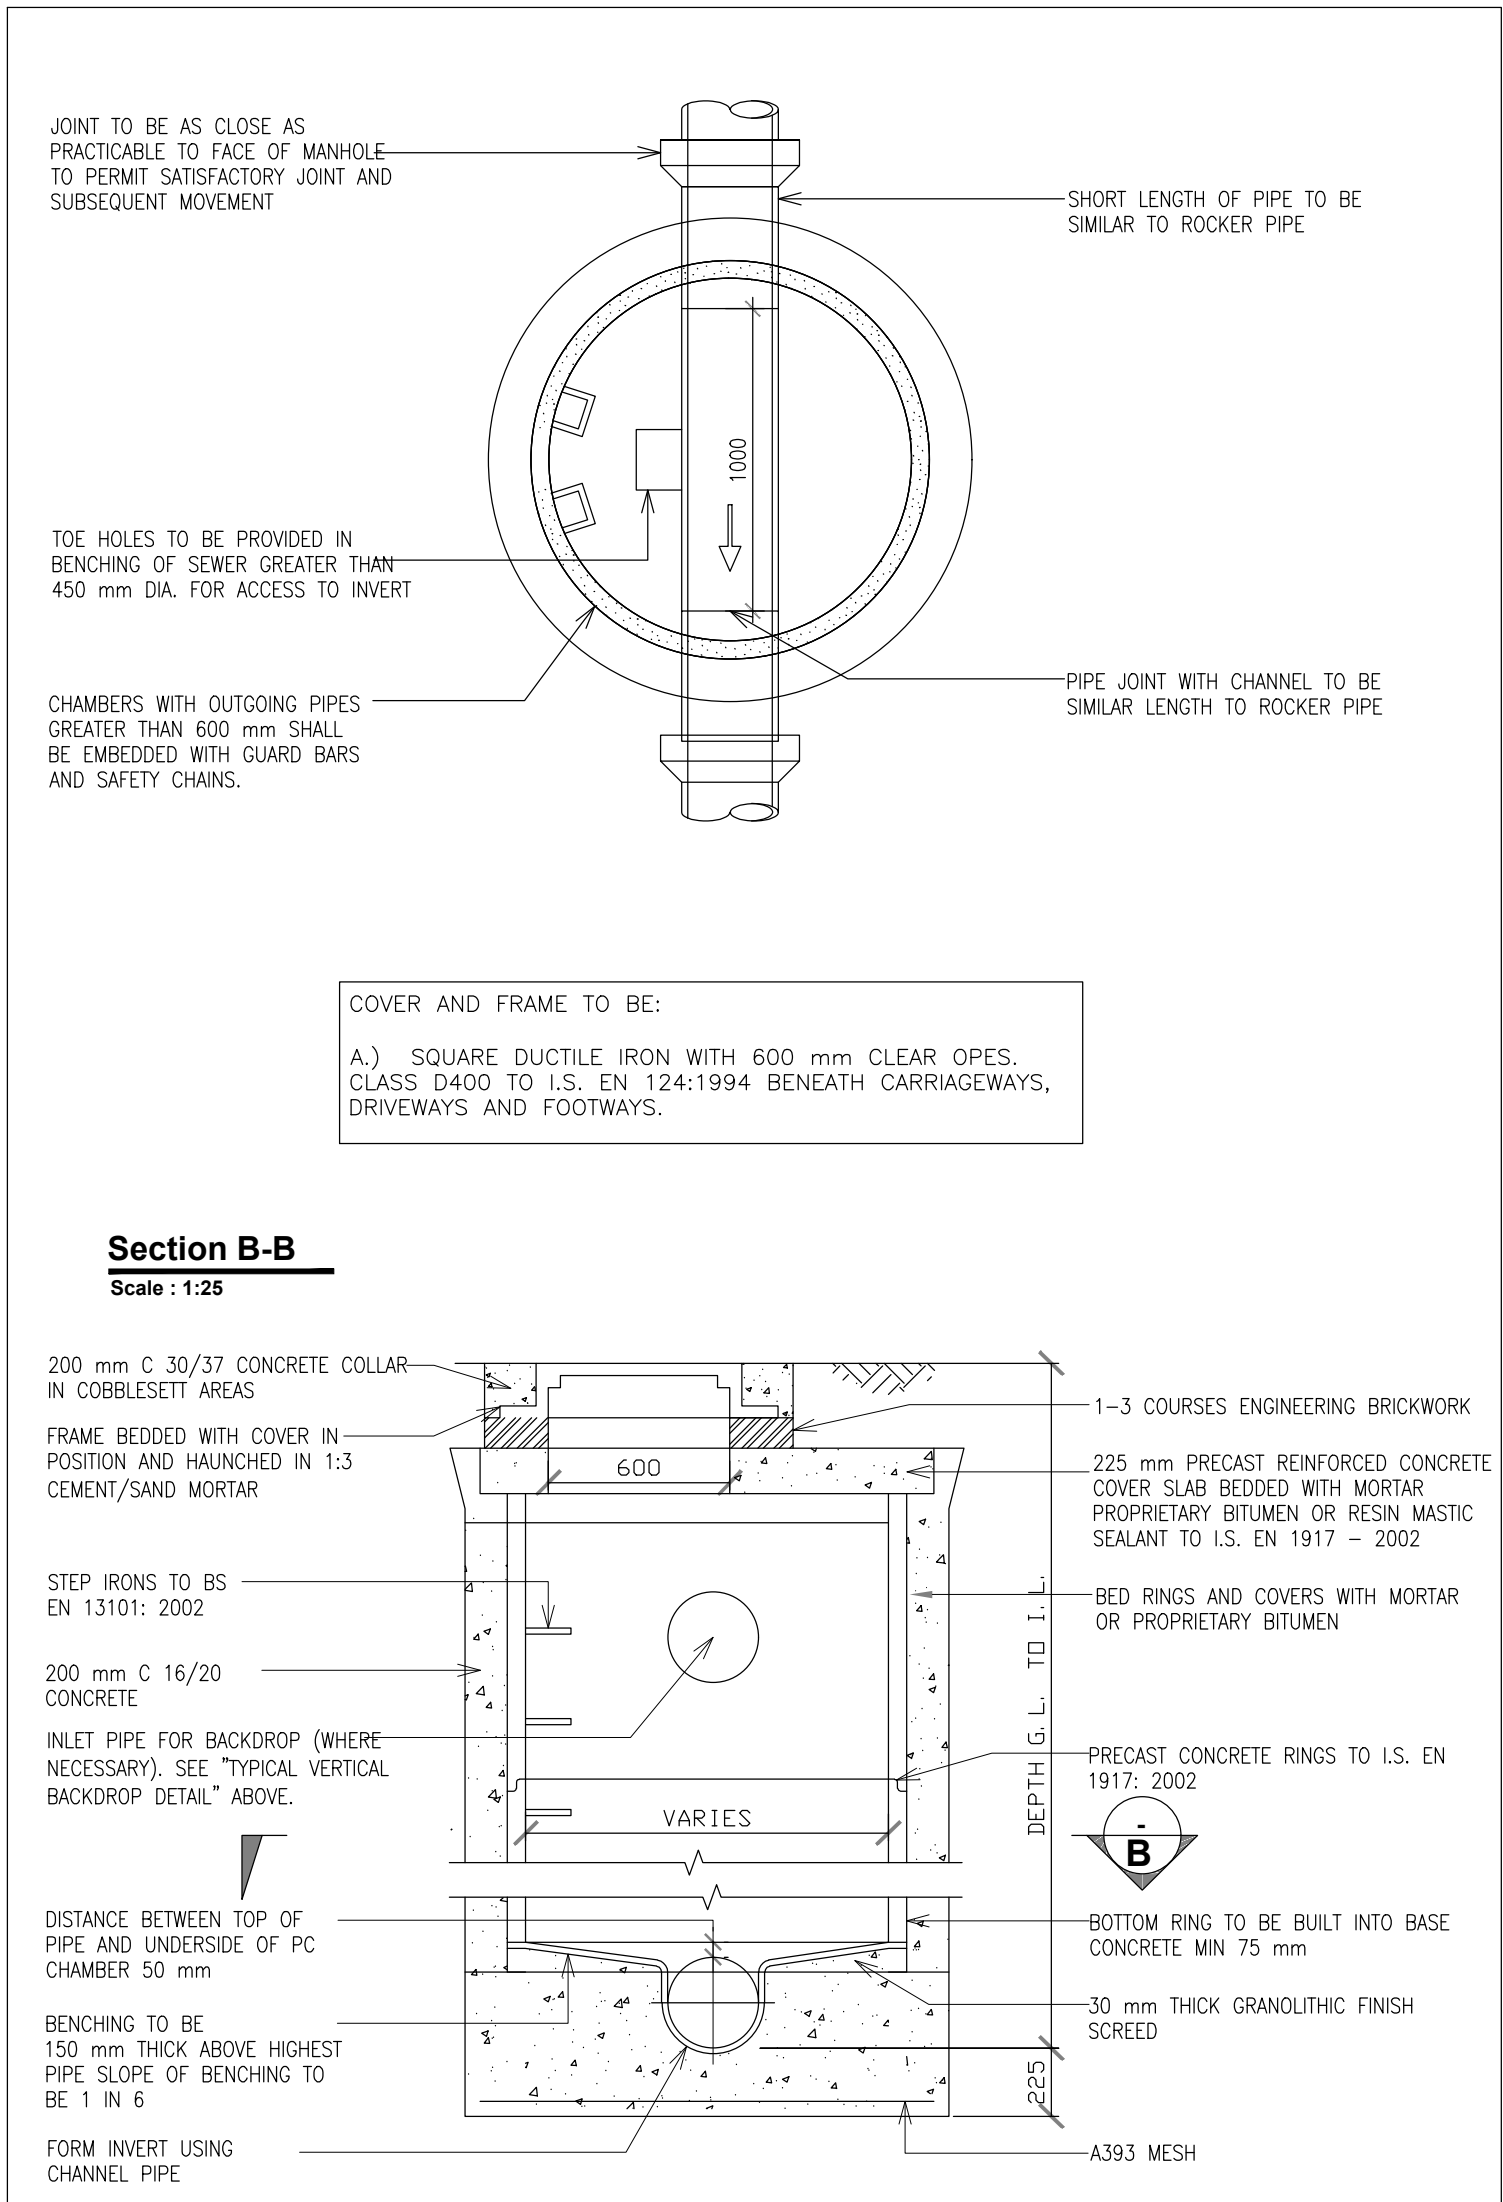


ISO A1 594mm x 841mm

Project Management Initials: Designer: CH Checked: ST Approved: GH

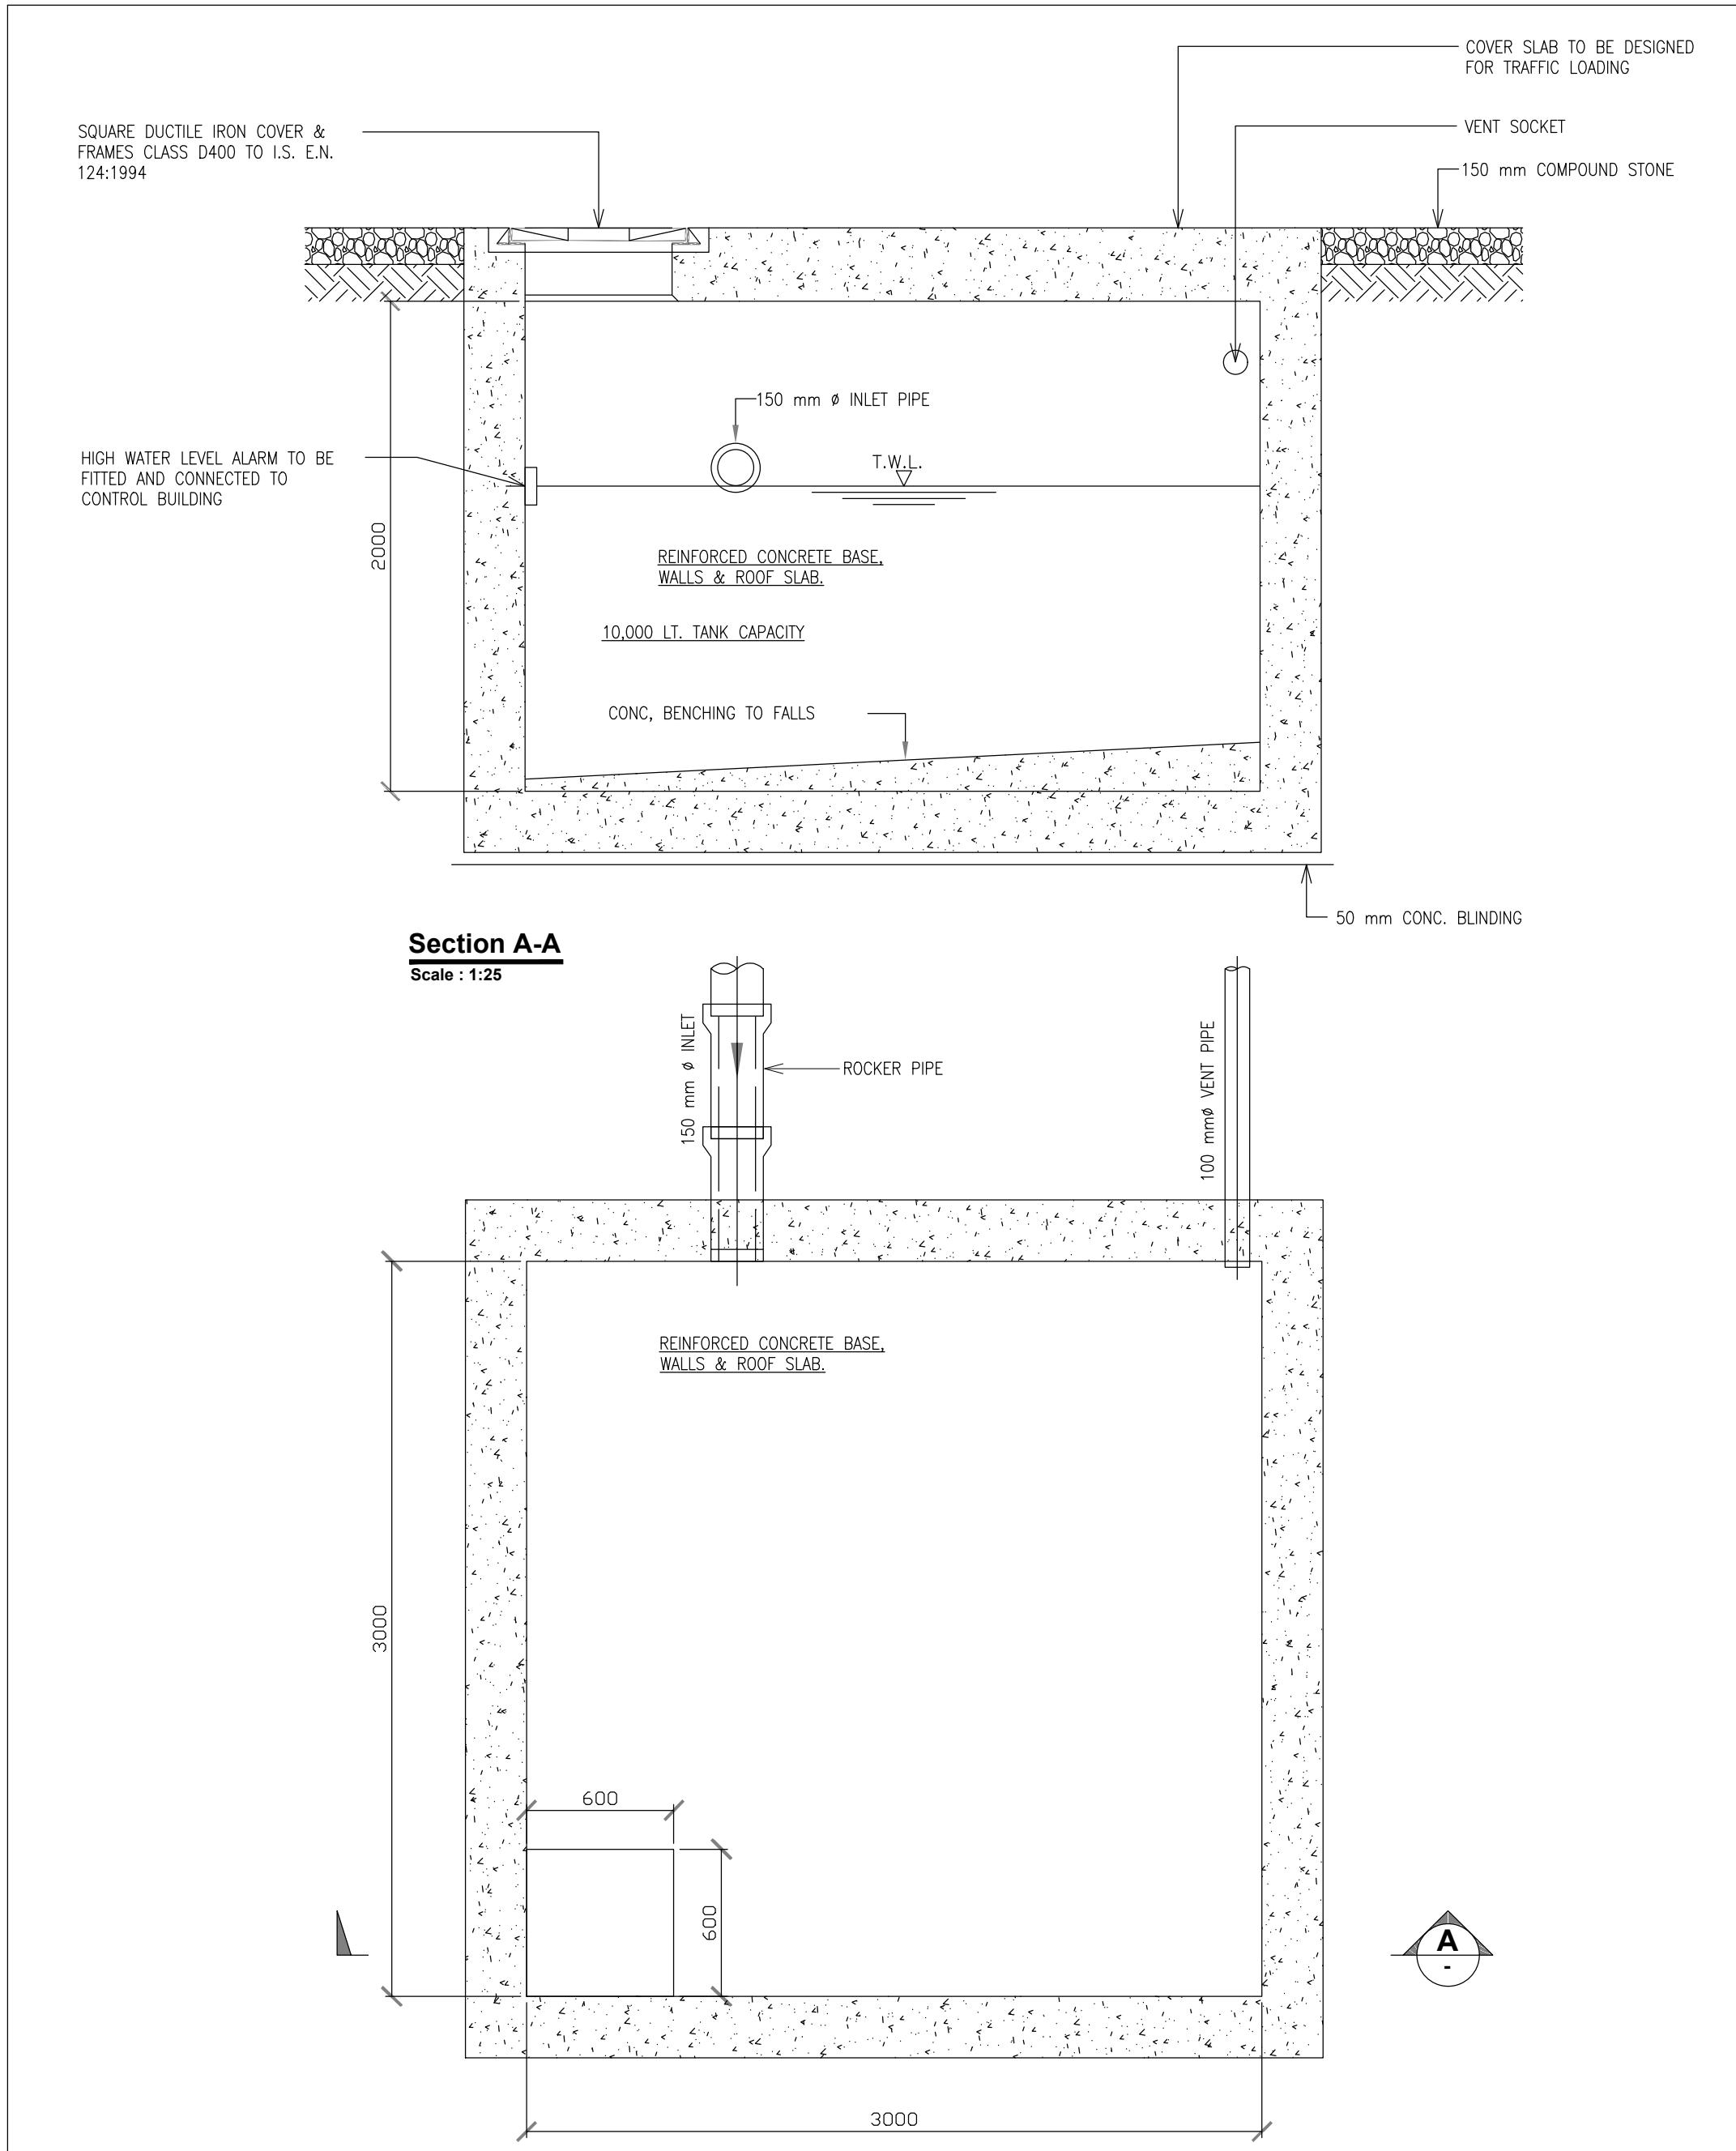

PROJECT

Scart Mountain WF
110 kV Grid Connection

CLIENT

Ireland
FuturEnergy

CONSULTANTS

TOBIN
CONSULTING ENGINEERS

- NOTES: -**
- This drawing is to be read in conjunction with relevant drawings, specifications and reports
 - Dimensions are in millimetres, unless noted otherwise
 - Drawings are not to be scaled use figured dimensions only

LEGEND: -

ISSUE/REVISION		
P1	09.11.2023	Issued for Planning
I/R	DATE	DESCRIPTION

PROJECT NUMBER

05-854

SHEET TITLE

Wind Farm Substation
Drainage Details

SHEET NUMBER

05854-DR-237